



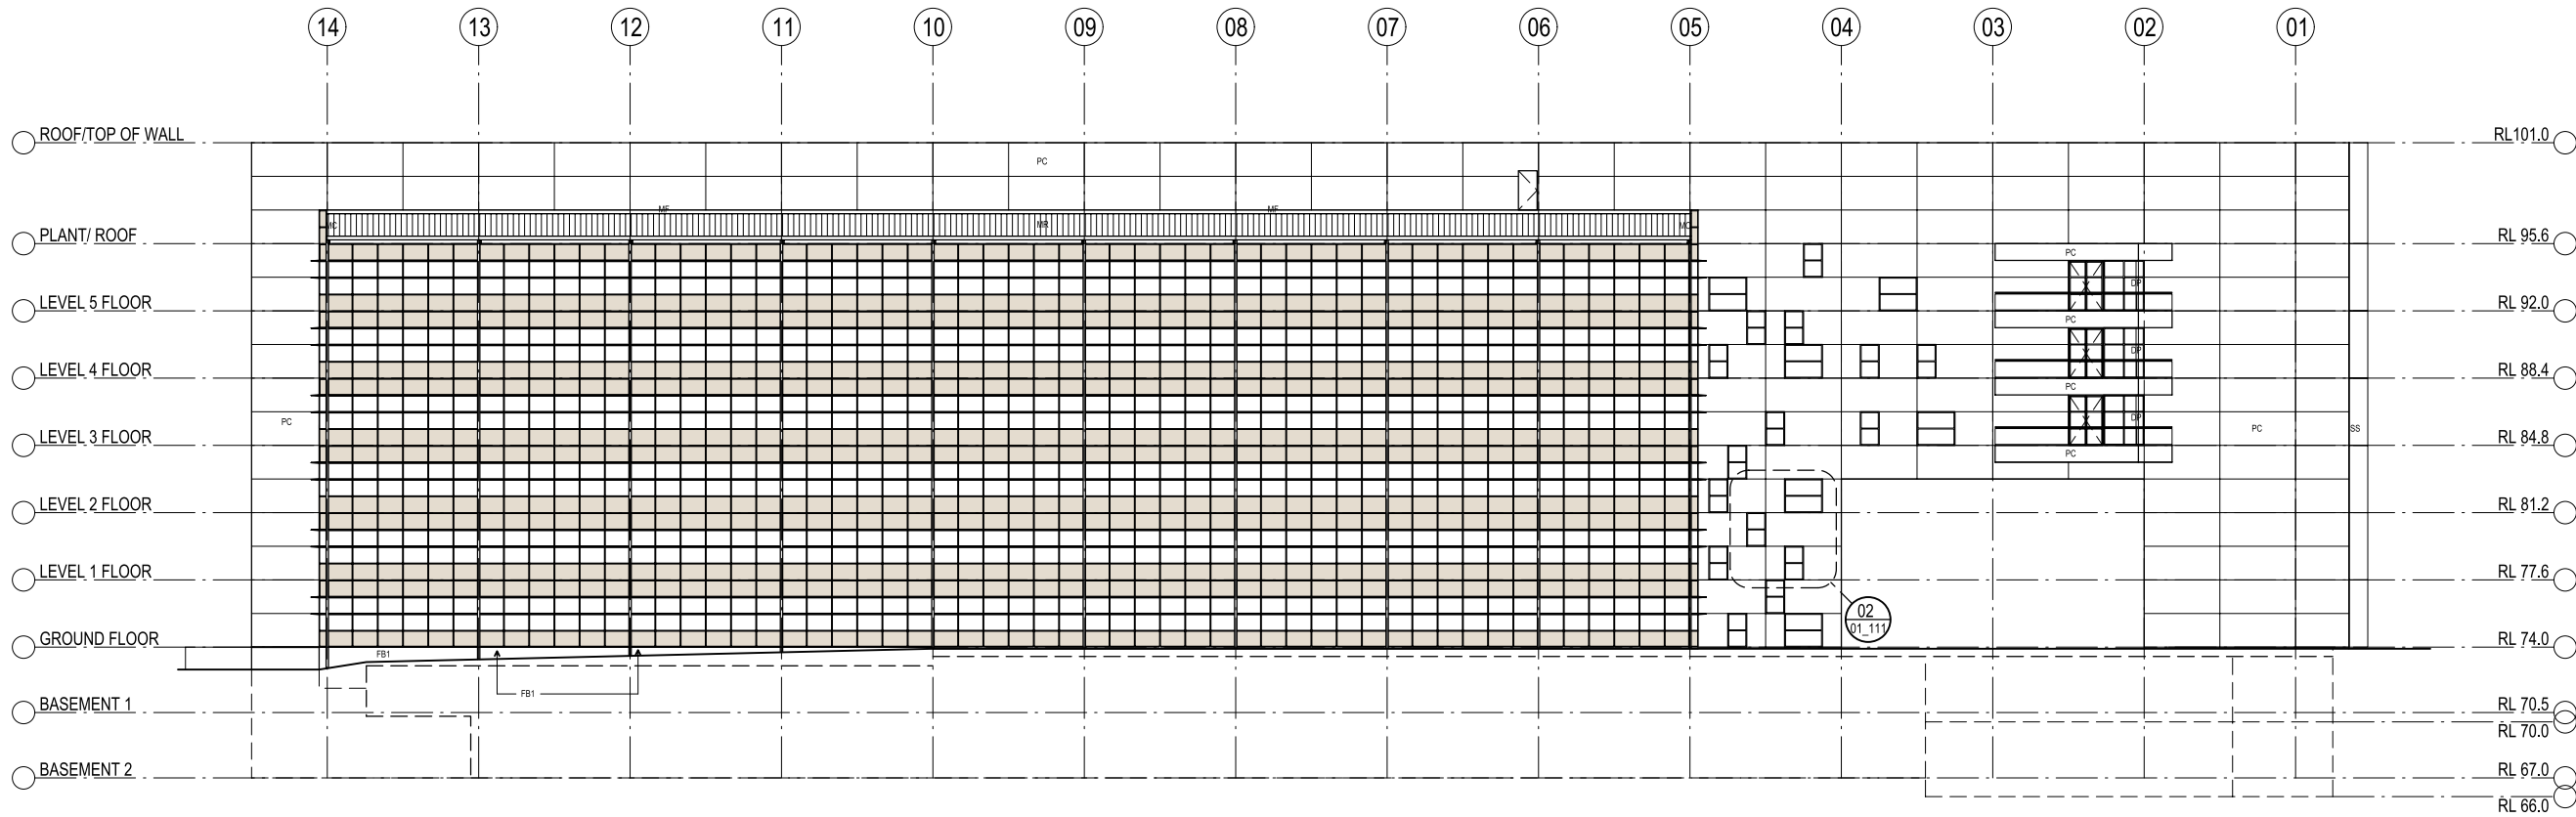

NORTH WEST ELEVATION

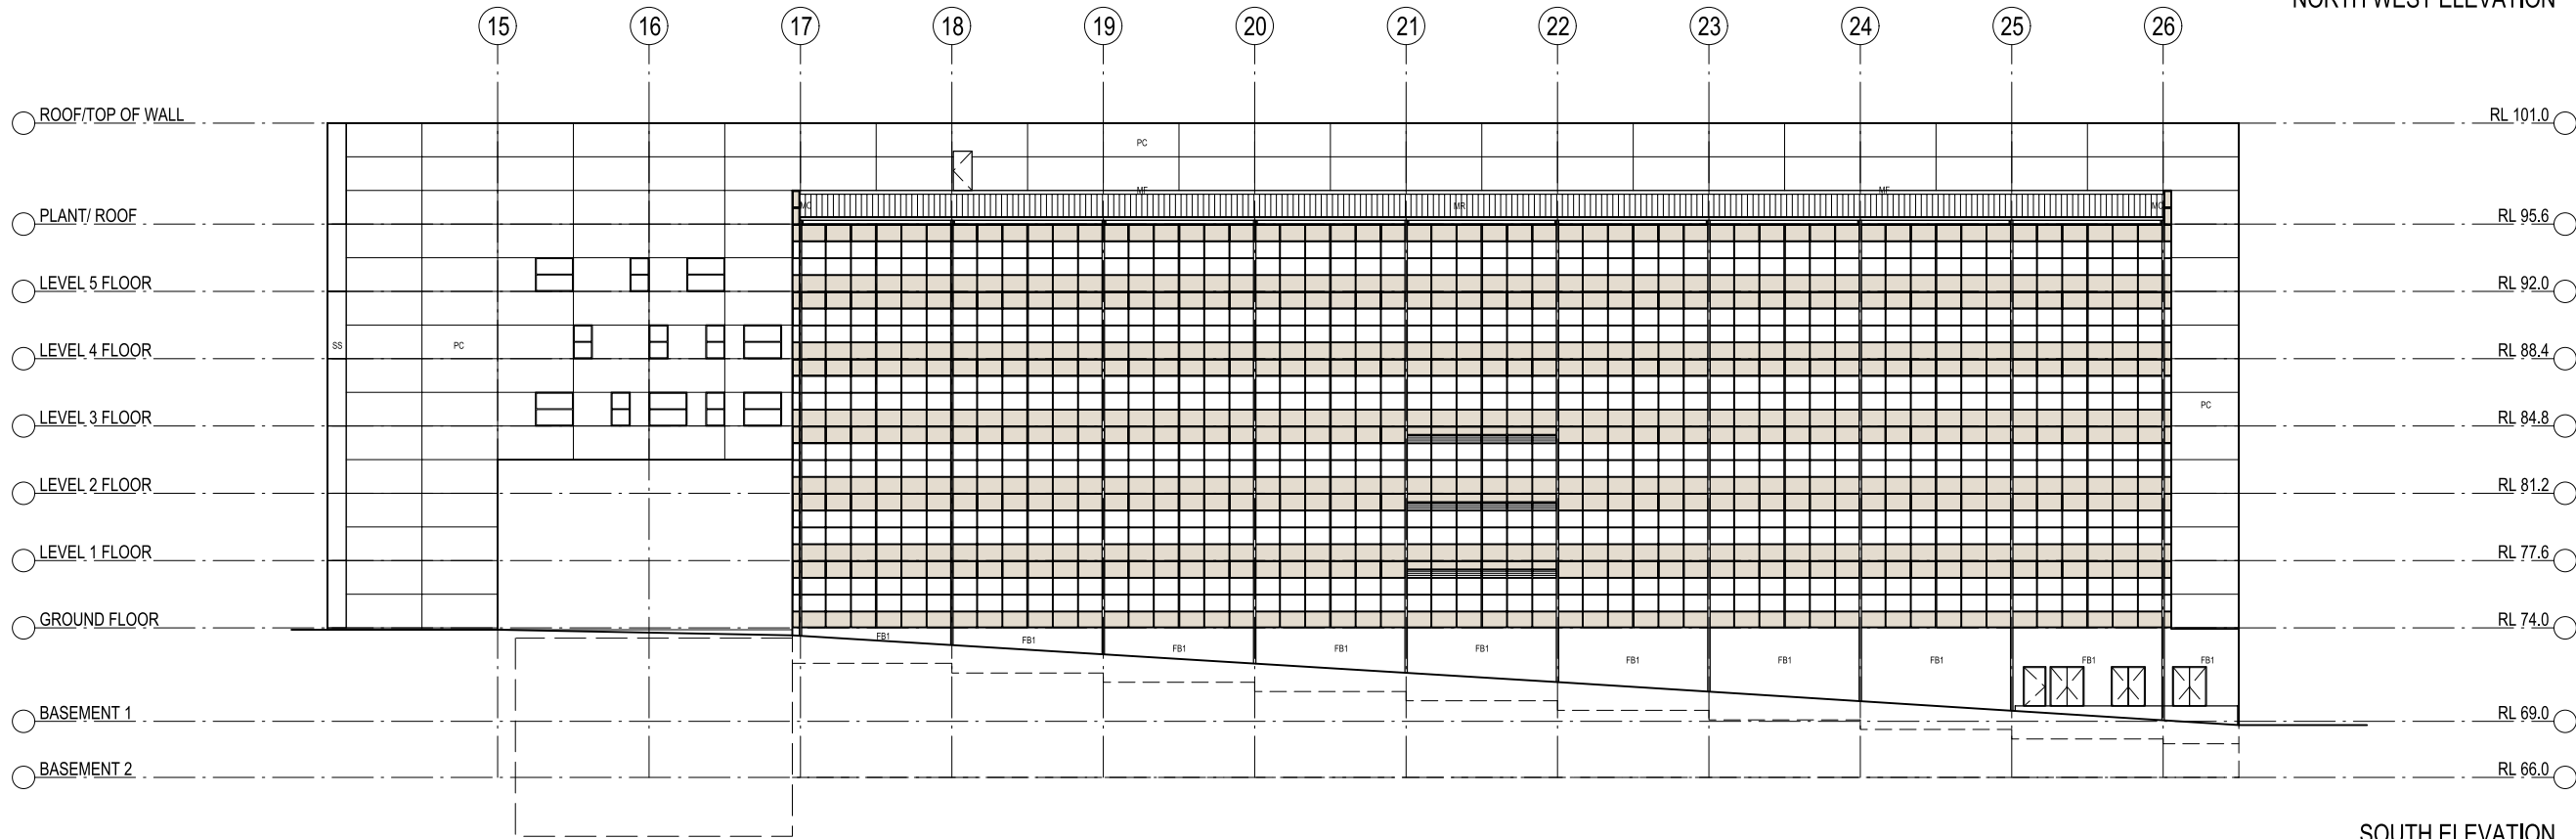


SOUTH ELEVATION

20m
10
8
6
4
2
0

PLOT FILE DATE: 29/09/2010
PLOT FILE TIME: 12:04:40 PM

AMENDMENTS		BY
REV	DATE	AMENDMENT
1	13.05.10	MINOR AMENDMENTS TO SITE AND SHADOW PLANS
2	09.09.10	AMENDMENTS TO SITE AND BUILDING
3	28.09.10	ELEVATIONS AMENDED TO MATCH PLAN CHANGES
4	29.09.10	ISSUE FOR PA

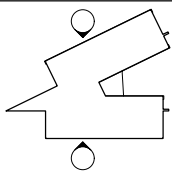

KEY MAP

NOTE:
1) THESE DRAWINGS ARE TO BE READ IN CONJUNCTION WITH ALL OTHER WORKING DRAWINGS, SCHEDULES, SPECIFICATIONS AND OTHER INFORMATION PROVIDED.
2) DO NOT OBTAIN DIMENSIONS BY SCALING FROM THESE DRAWINGS.
3) ALL DIMENSIONS TO BE VERIFIED ON SITE PRIOR TO PREPARATION OF SHOP DRAWINGS.

ARCHITECTURAL
PERUMAL PEDAVOLI
ARCHITECTS
T +61 2 9291 0000
F +61 2 9291 0088



PROJECT MANAGER
COFFEY PROJECTS
T +61 2 9287 2100
F +61 2 9287 2188
ELECTRICAL & COMMUNICATIONS
JHA CONSULTING ENGINEERS
T +61 2 9437 1000
F +61 2 9437 1020
HYDRAULIC
INTERIOR DESIGNER
GEYER
T +61 2 9246 3222

CIVIL & STRUCTURAL
WOOLACOTT'S CONSULTING ENGINEERS
T +61 2 9413 1396
F +61 2 9413 1132
MECHANICAL
ERBAS & ASSOCIATES
T +61 2 9437 1022
F +61 2 9437 1025
BCA
CITY PLAN SERVICES
T +61 2 8270 3500
F +61 2 8270 3501
ESD
CUNDALL
T +61 2 8424 7000
F +61 2 8424 7099

AUSTRALIAN HEARING HUB
AT MACQUARIE UNIVERSITY

ELEVATIONS
SHEET 1

SCALES (A1 original)
1:200 @ A1
1:400 @ A3

CONSULTANTS DRAWING REFERENCE NUMBER

DESIGNED
NVE

DRAFTED
PPA

VERIFIED
PPA

TRUE NORTH

DATE
29/09/2010

PROJECT CODE
AHH

DISCIPLINE CODE
-ARC

PHASE CODE
-PA

DRAWING TYPE
_01_101

SERIES NUMBER
A