
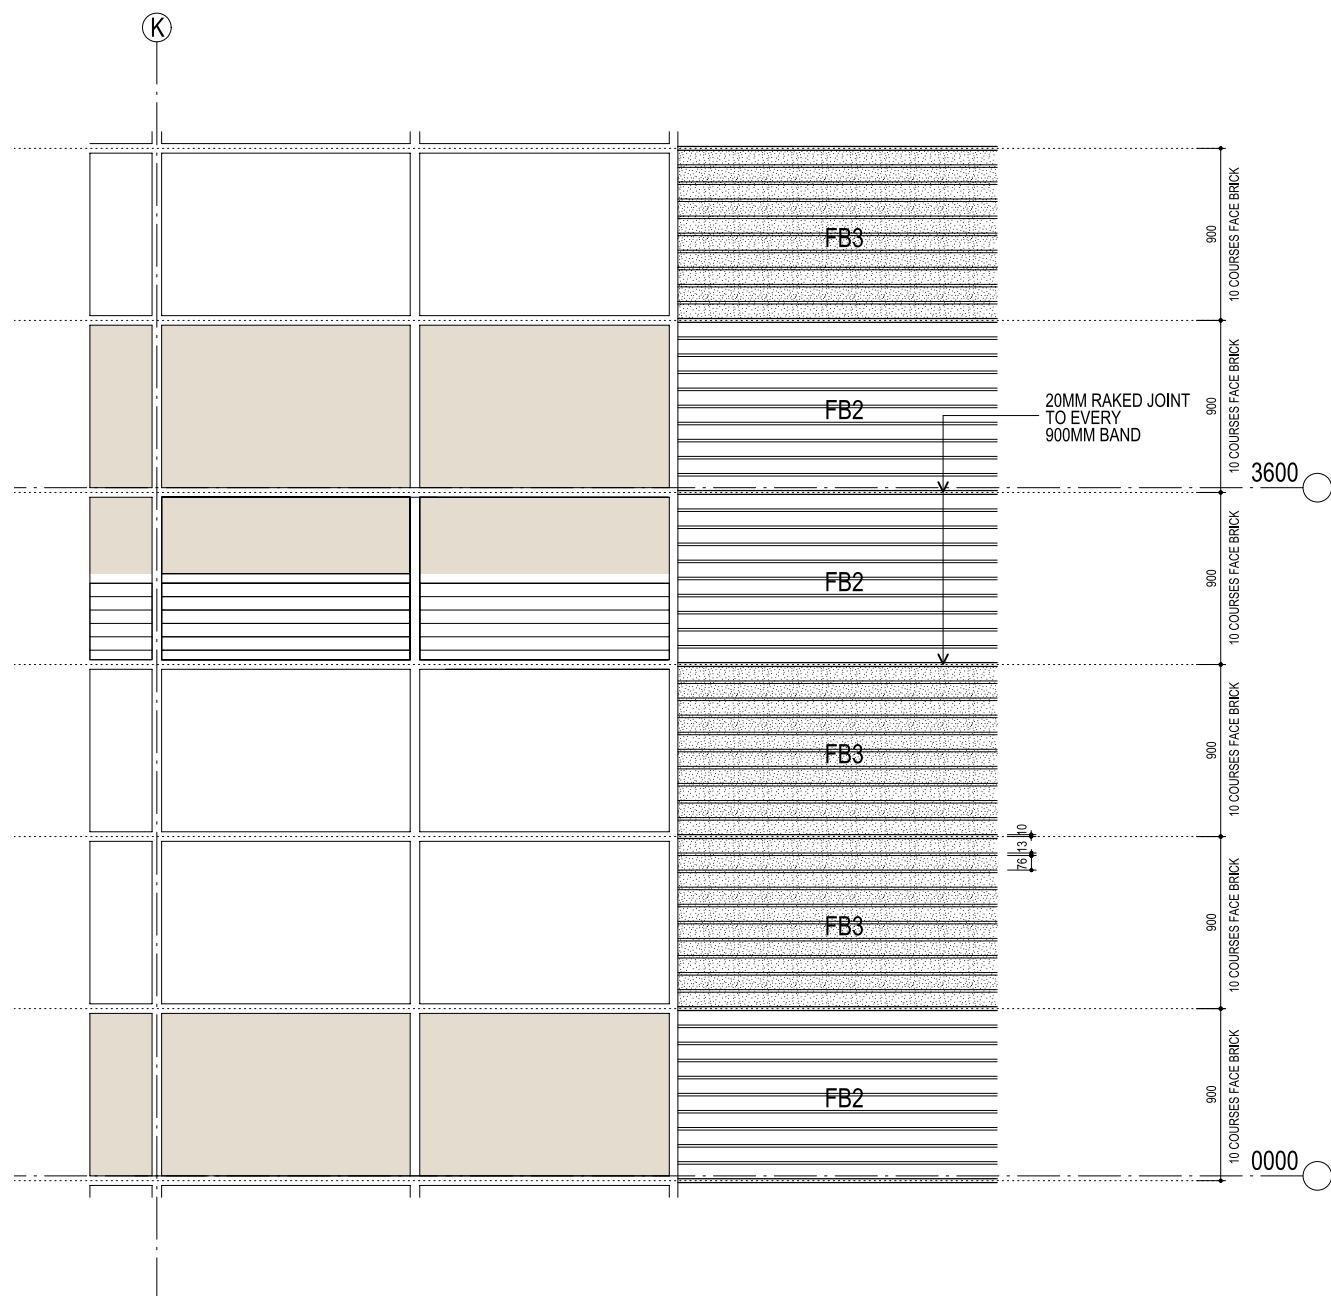


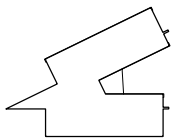

DETAIL 01
SCALE 1:20

[illegible]

KEY MAP

NOTE:
1) THESE DRAWINGS ARE TO BE READ IN CONJUNCTION WITH ALL OTHER WORKING DRAWINGS, SCHEDULES, SPECIFICATIONS AND OTHER INFORMATION PROVIDED.
2) DO NOT OBTAIN DIMENSIONS BY SCALING FROM THESE DRAWINGS.
3) ALL DIMENSIONS TO BE VERIFIED ON SITE PRIOR TO PREPARATION OF SHOP DRAWINGS.

ARCHITECTURAL
PERUMAL PEDAVOLI
ARCHITECTS
T +61 2 9291 0000
F +61 2 9291 0088

PROJECT MANAGER
COFFEY PROJECTS
T +61 2 9287 2100
F +61 2 9287 2188

ELECTRICAL & COMMUNICATIONS
JHA CONSULTING ENGINEERS
T +61 2 9437 1000

F +61 2 9437 1020
HYDRAULIC
INTERIOR DES
GEYER
T +61 2 9248 3222

CIVIL & STRUCTURAL
WOOLACOTTS CONSULTING ENGINEERS
T +61 2 9413 1399
F +61 2 9413 1132
MECHANICAL

AUSTRALIAN HEARING HUB
AT MACQUARIE UNIVERSITY

ELEVATIONS
DETAILS

UB	SCALES / A1 (original) 1:20 @ A1 1:40 @ A3		CONSULTANT'S DRAWING REFERENCE NUMBER			
	DESIGNED	DRAFTED	VERIFIED	TRUE NORTH	DATE	
	NVE	PPA	PPA		29/09/2010	
DRAWING NUMBER					REVISION	
PROJECT CODE		DISCIPLINE CODE		PHASE CODE		DRAWING TYPE
AHH		-ARC		-PA		01_111