
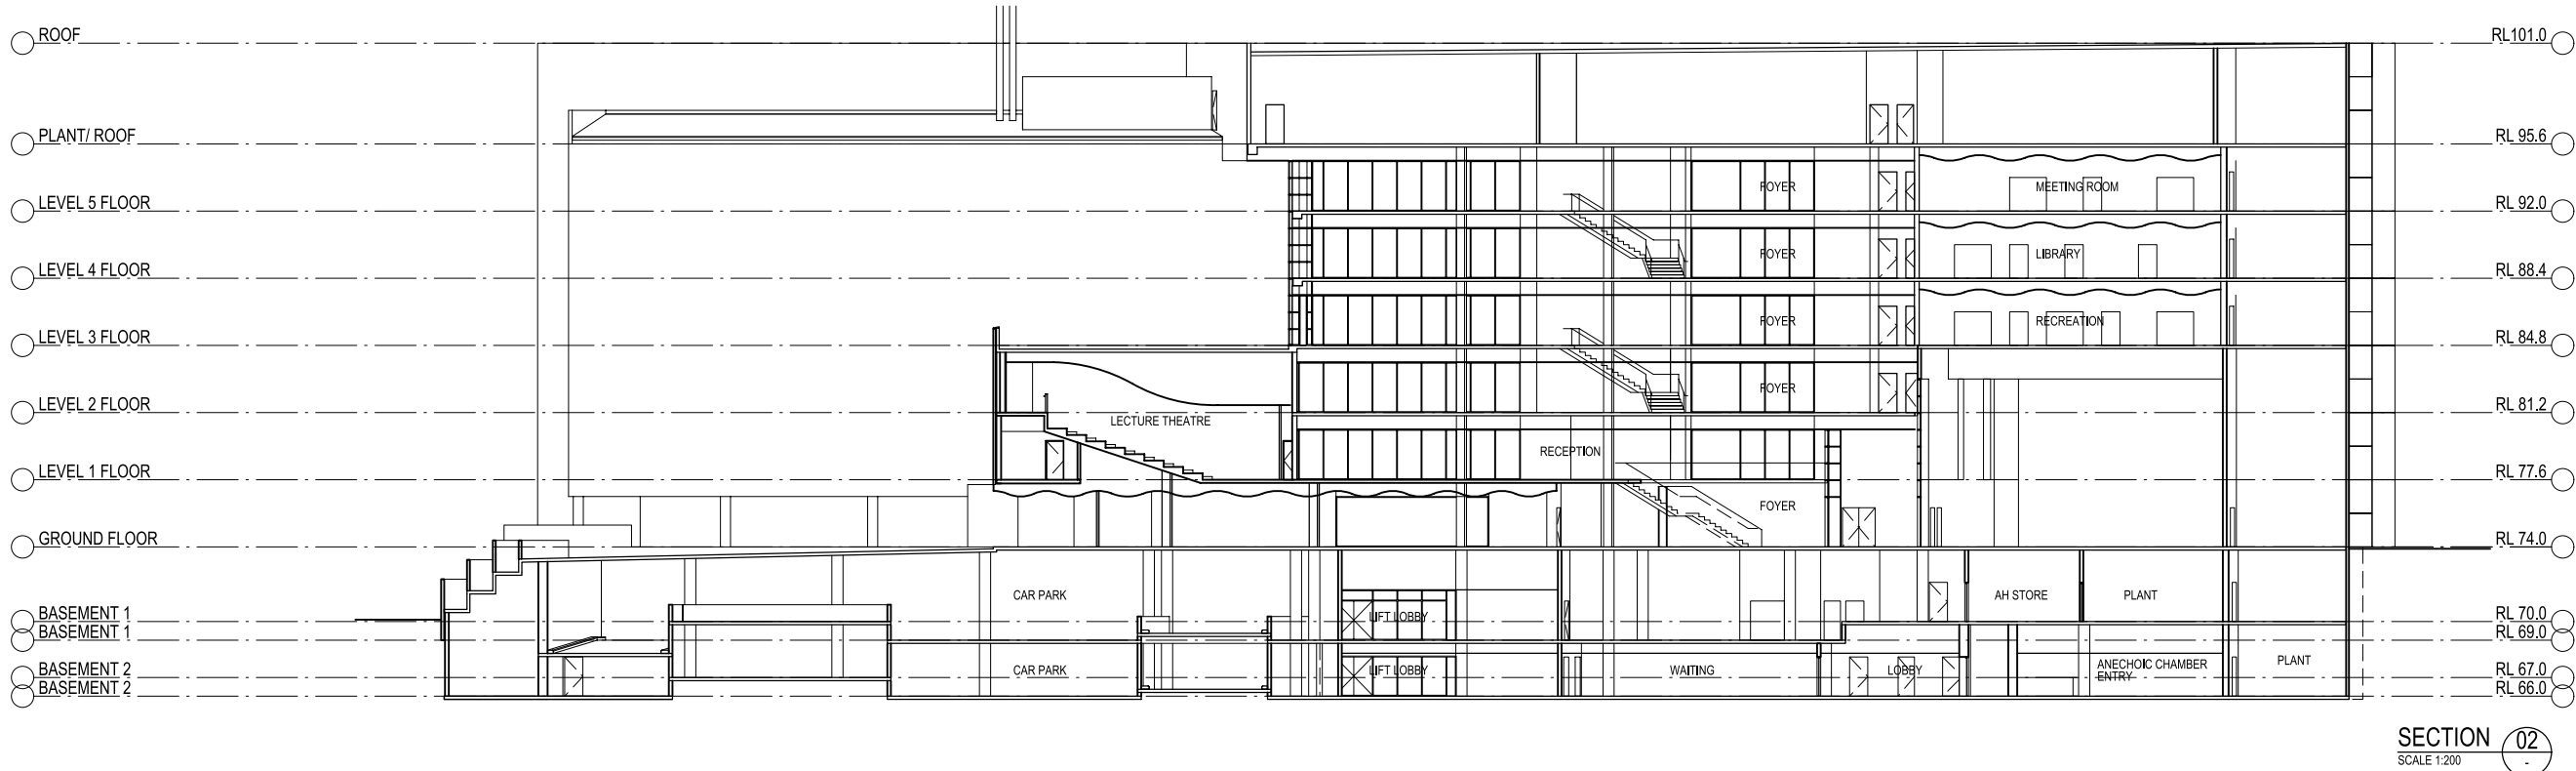


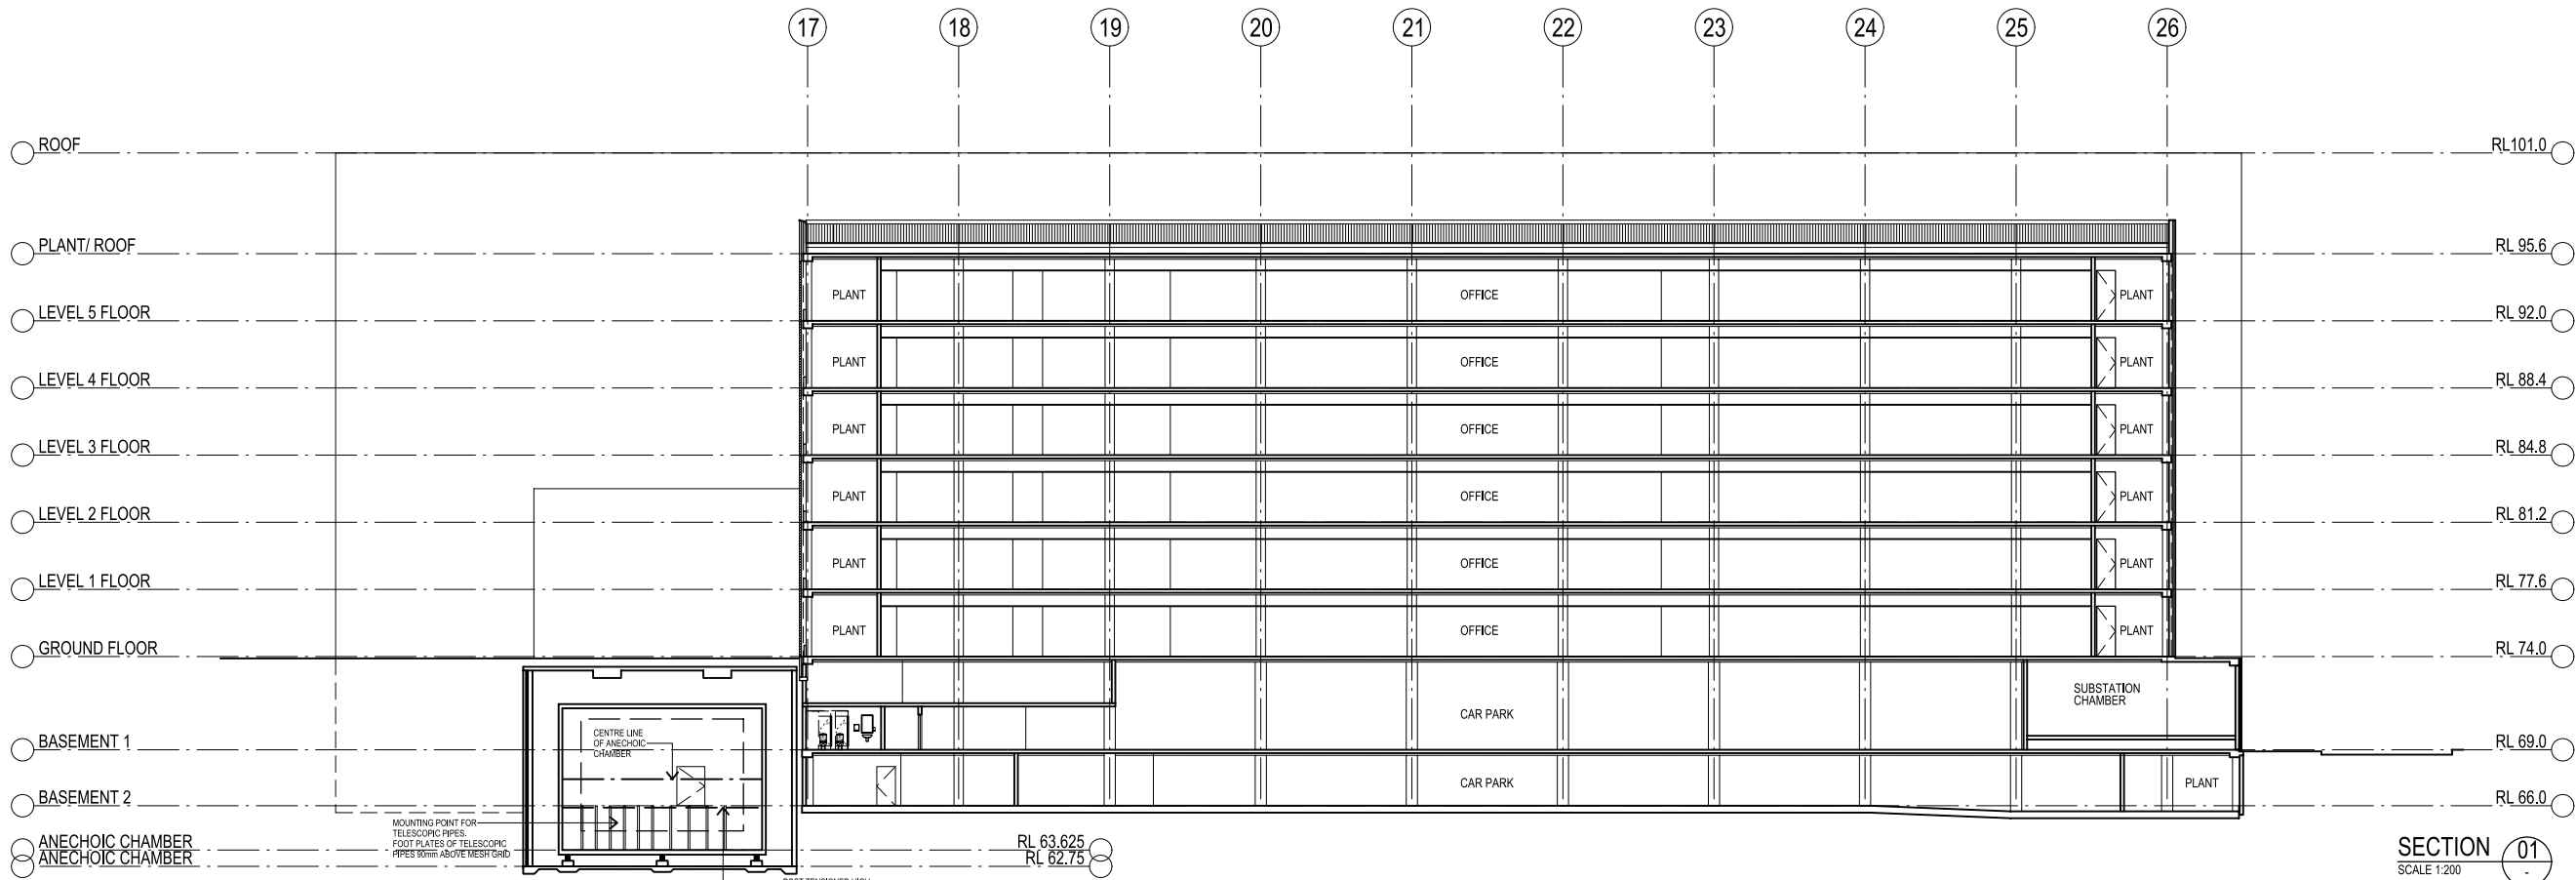


SECTION 02
SCALE 1:200

20m
0 2 4 6 8 10

PLOT FILE DATE: 28/09/2010
PLOT FILE TIME: 12:10:14 PM

AMENDMENTS		BY
REV	DATE	AMENDMENT
1	13.05.10	MINOR AMENDMENTS TO SITE AND SHADOW PLANS
2	18.06.10	AMENDMENTS TO SITE AND BUILDING
3	28.09.10	SECTION 01 UPDATED
4	29.09.10	ISSUE FOR PA

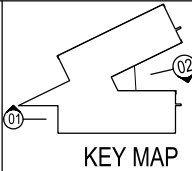

NOTE:
1) THESE DRAWINGS ARE TO BE READ IN CONJUNCTION WITH ALL OTHER WORKING DRAWINGS, SCHEDULES, SPECIFICATIONS AND OTHER INFORMATION PROVIDED.
2) DO NOT OBTAIN DIMENSIONS BY SCALING FROM THESE DRAWINGS.
3) ALL DIMENSIONS TO BE VERIFIED ON SITE PRIOR TO PREPARATION OF SHOP DRAWINGS.

ARCHITECTURAL
PERUMAL PEDAVOLI
ARCHITECTS
T +61 2 9291 0000
F +61 2 9291 0088



PROJECT MANAGER
COFFEY PROJECTS
T +61 2 9287 2100
F +61 2 9287 2188
ELECTRICAL & COMMUNICATIONS
JHA CONSULTING ENGINEERS
T +61 2 9437 1000
F +61 2 9437 1020
HYDRAULIC
BCA
CITY PLAN SERVICES
T +61 2 8270 3500
F +61 2 8270 3501
INTERIOR DESIGNER
GEYER
T +61 2 9248 3222

CIVIL & STRUCTURAL
WOOLACOTT'S CONSULTING ENGINEERS
T +61 2 9413 1399
F +61 2 9413 1132
MECHANICAL
ERBAS & ASSOCIATES
T +61 2 9437 1022
F +61 2 9437 1025
ESD
CUNDALL
T +61 2 8424 7000
F +61 2 8424 7099

AUSTRALIAN HEARING HUB AT MACQUARIE UNIVERSITY		SCALES (At original) 1:200 @ A1 1:400 @ A3		CONSULTANTS DRAWING REFERENCE NUMBER	
DESIGNED	DRAFTED	VERIFIED	TRUE NORTH	DATE	
NVE	PPA	PPA		29/09/2010	
DRAWING NUMBER		PROJECT CODE		DISCIPLINE CODE	
AHH		-ARC		-PA	
SECTION SHEET 1		PHASE CODE		DRAWING TYPE	
		SERIES NUMBER		REVISION	
		AHH		_01_201 A	