


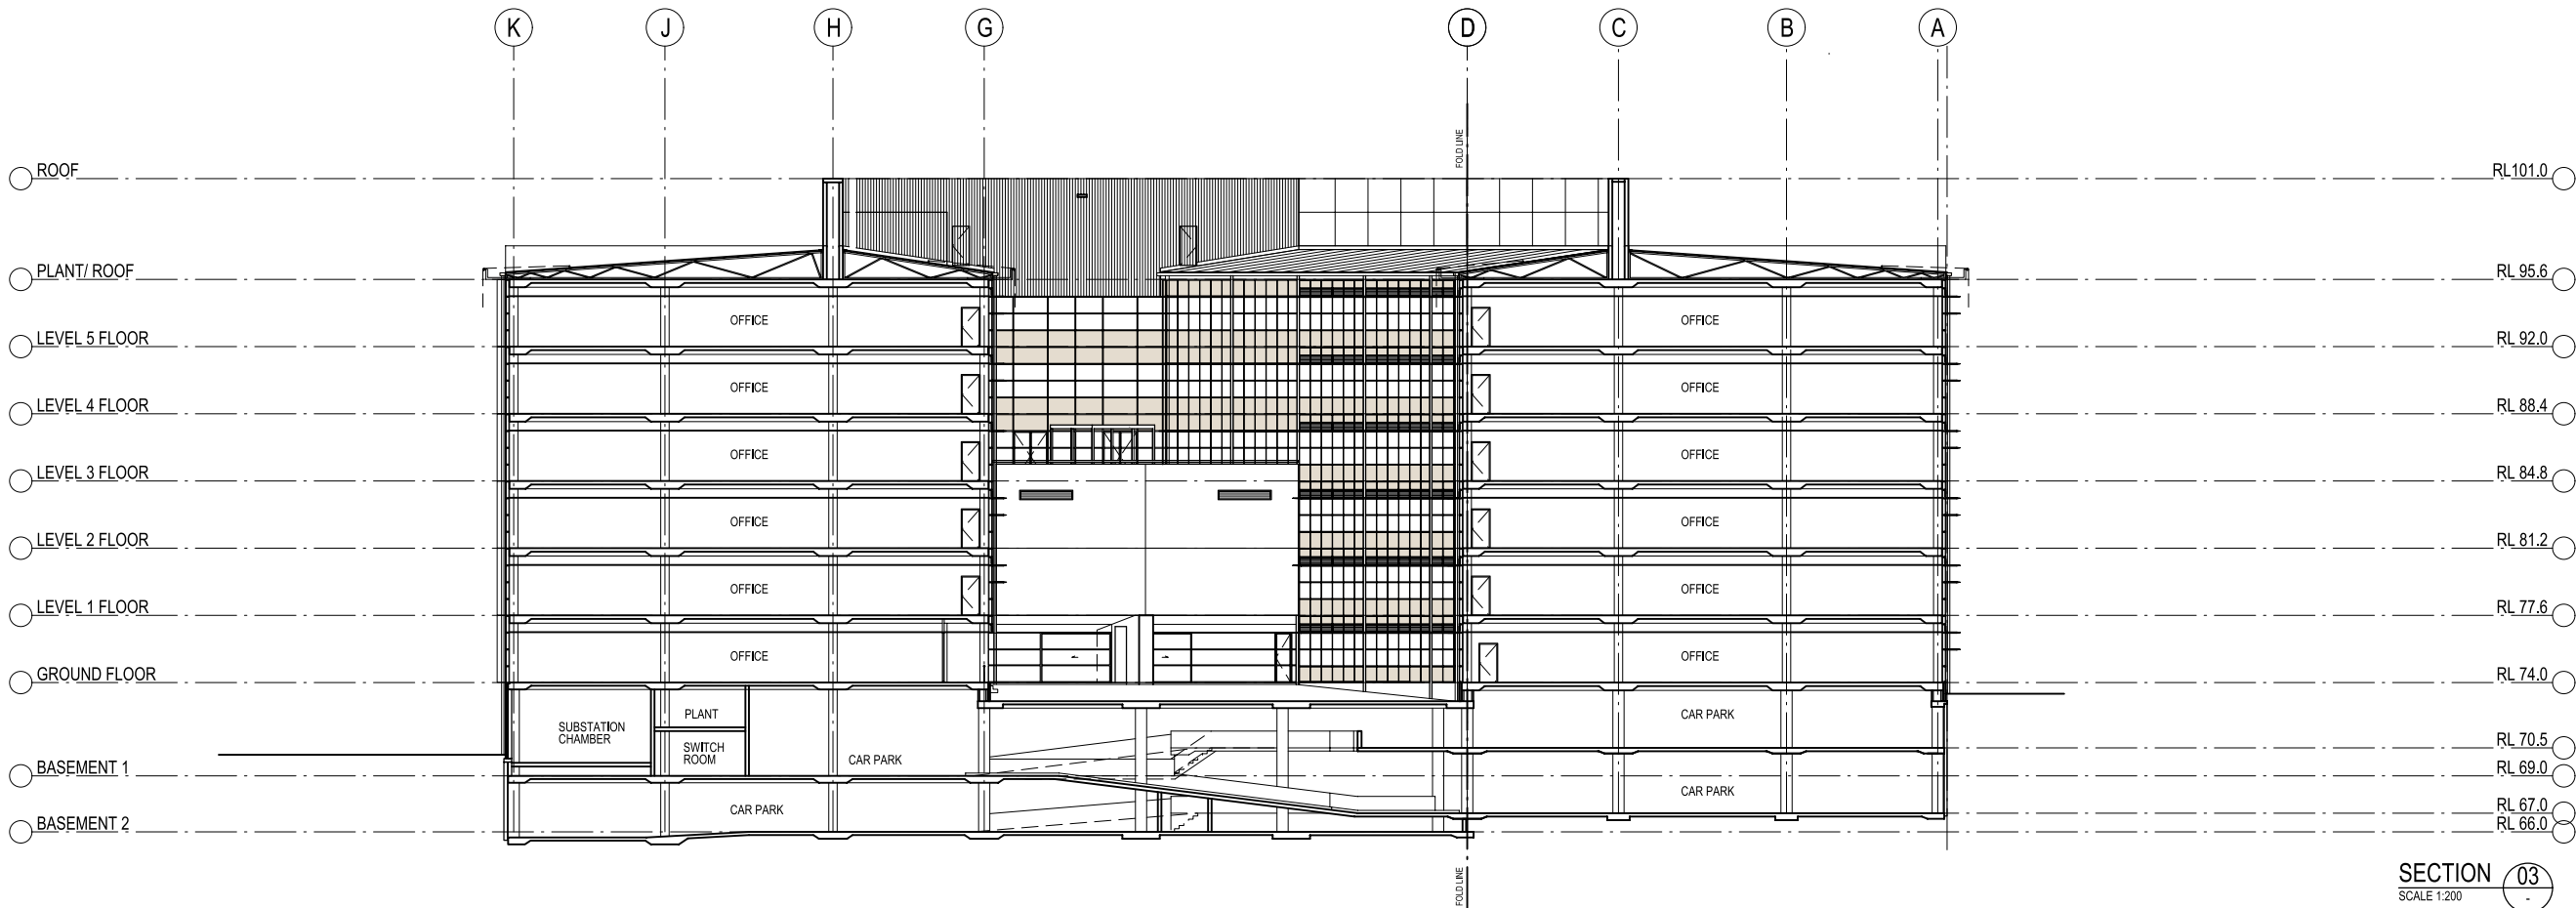


SECTION 03
SCALE 1:200



PLOT FILE DATE: 28/09/2010 PLOT FILE TIME: 12:06:39 PM

AMENDMENTS		
REV	DATE	AMENDMENT
-	13.05.10	MINOR AMENDMENTS TO SITE AND SHADOW PLANS
-	09.09.10	AMENDMENTS TO SITE AND BUILDING
-	28.09.10	SECTION UPDATED
A	29.09.10	ISSUE FOR PA

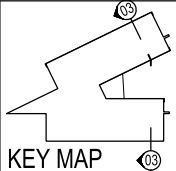

NOTE:
1) THESE DRAWINGS ARE TO BE READ IN CONJUNCTION WITH ALL OTHER WORKING DRAWINGS, SCHEDULES, SPECIFICATIONS AND OTHER INFORMATION PROVIDED.
2) DO NOT OBTAIN DIMENSIONS BY SCALING FROM THESE DRAWINGS.
3) ALL DIMENSIONS TO BE VERIFIED ON SITE PRIOR TO PREPARATION OF SHOP DRAWINGS.

ARCHITECTURAL
PERUMAL PEDAVOLI
ARCHITECTS
T +61 2 9291 0000
F +61 2 9291 0088



PROJECT MANAGER
COFFEY PROJECTS
T +61 2 9287 2100
F +61 2 9287 2188
ELECTRICAL & COMMUNICATIONS
JHA CONSULTING ENGINEERS
T +61 2 9437 1000
F +61 2 9437 1020
HYDRAULIC
INTERIOR DESIGNER
GEYER
T +61 2 9246 3222

CIVIL & STRUCTURAL
WOOLACOTT'S CONSULTING ENGINEERS
T +61 2 9413 1399
F +61 2 9413 1132
MECHANICAL
ERBAS & ASSOCIATES
T +61 2 9437 1022
F +61 2 9437 1025
BCA
CITY PLAN SERVICES
T +61 2 8270 3500
F +61 2 8270 3501
ESD
CUNDALL
T +61 2 8424 7000
F +61 2 8424 7099

AUSTRALIAN HEARING HUB AT MACQUARIE UNIVERSITY				SCALES (A1 original) 1:200 @ A1 1:400 @ A3		CONSULTANTS DRAWING REFERENCE NUMBER			
DESIGNED NVE		DRAFTED PPA		VERIFIED PPA		TRUE NORTH		DATE 29/09/2010	
PROJECT CODE AHH		DISCIPLINE CODE -ARC		PHASE CODE -PA		DRAWING TYPE _01_		SERIES NUMBER _202 A	