


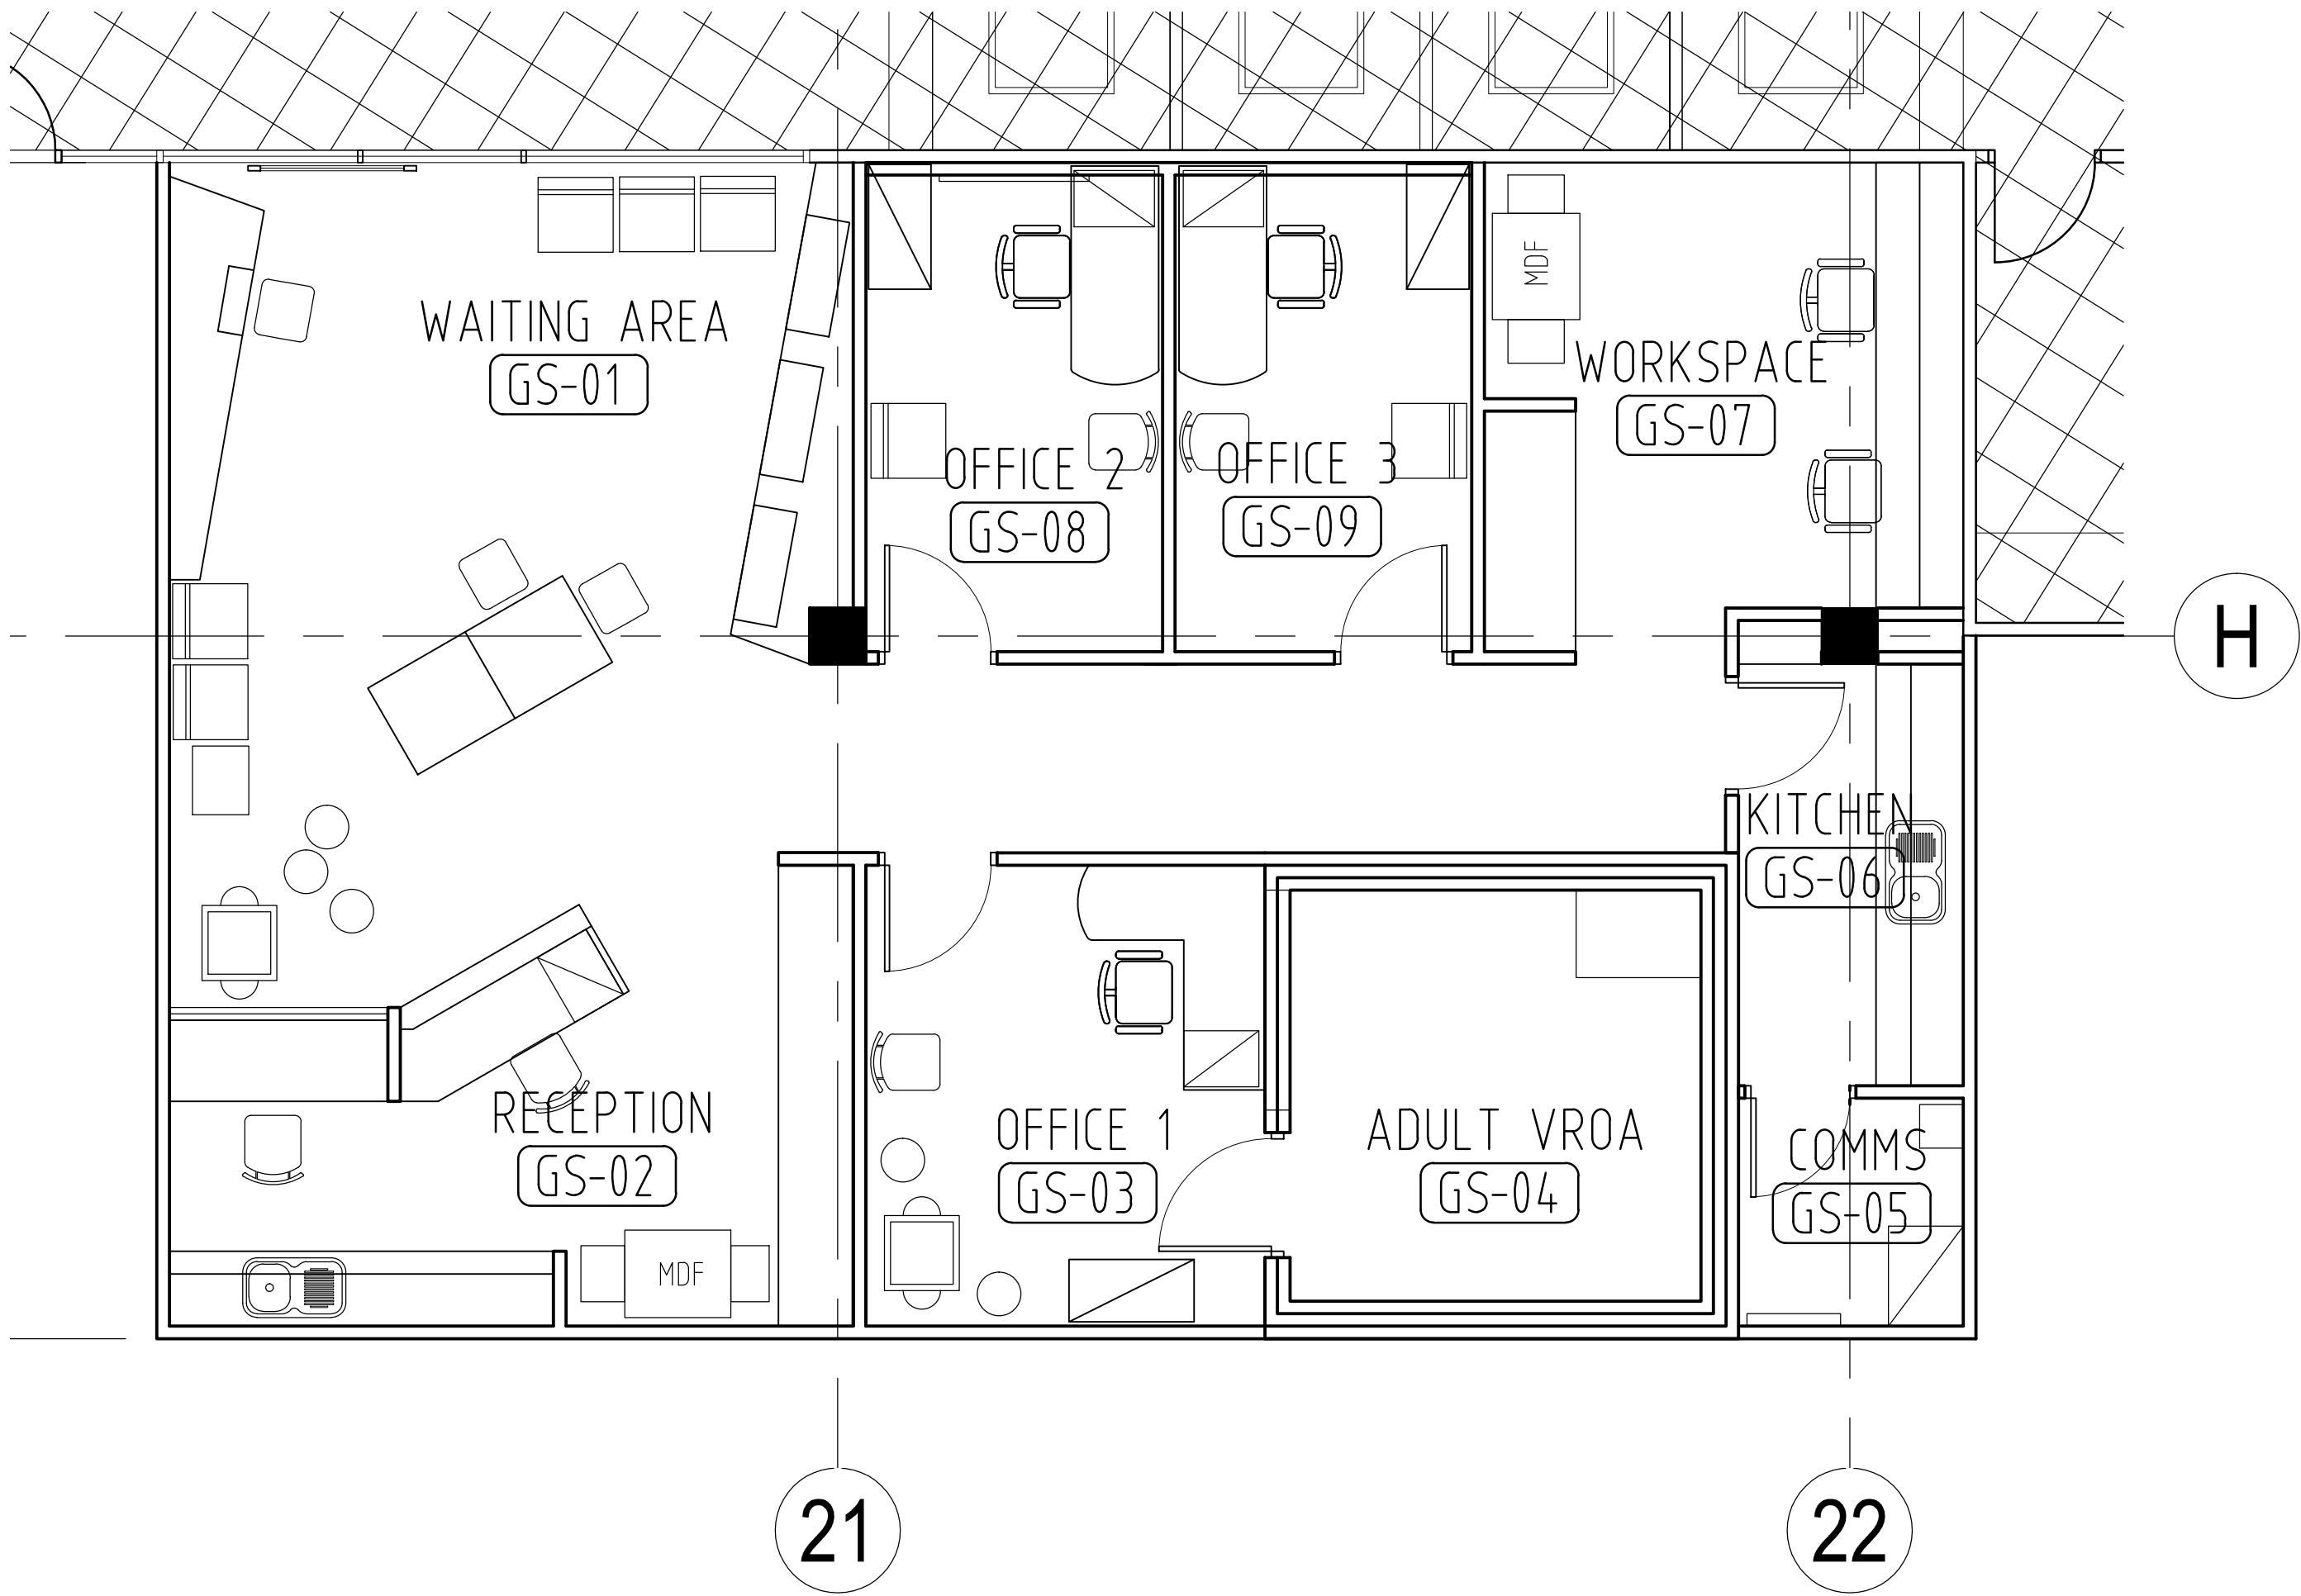

| rev | date     | amendment                     | by co-ord | rev | date | amendment | by co-ord | rev | date | amendment | by co-ord |
|-----|----------|-------------------------------|-----------|-----|------|-----------|-----------|-----|------|-----------|-----------|
| TA  | 24.06.10 | ISSUED FOR TENDER ADDENDUM 01 | JOM AG    |     |      |           |           |     |      |           |           |

geyer

www.geyer.com.au  
Brisbane Strategy  
Melbourne Workplace  
Perth Retail  
Sydney Hospitality  
Singapore Public Spaces  
Wellington

Level 7 24 York Street  
Sydney New South Wales  
2000 Australia  
Telephone +61 2 9248 3222  
Facsimile +61 2 9248 3288

All dimensions are in millimetres. Verify all dimensions on site prior to commencement of any work. Do not scale off drawing. Copyright remains the property of this office.

Geyer Pty Ltd shall not be liable for any use by the Client or its appointee of any of the documents for any purpose other than that for which the same were prepared by or on behalf of Geyer Pty Ltd.

| approved: CL/PC | initials                                                                      | date  | OR  | initials             | date | north          | scale                                          |
|-----------------|-------------------------------------------------------------------------------|-------|-----|----------------------|------|----------------|------------------------------------------------|
|                 |                                                                               |       |     |                      |      |                | 1:50 © (A1)                                    |
| project         | AUSTRALIAN HEARING SERVICES<br>AUSTRALIAN HEARING HUB<br>MACQUARIE UNIVERSITY |       |     |                      |      | drawing        | LEVEL GROUND SOUTH<br>GENERAL ARRANGEMENT PLAN |
| date            | 29-04-10                                                                      | drawn | PJN | project co-ordinator | AG   | project number | 100749 AHH-IDE-AD_01_901                       |
|                 |                                                                               |       |     |                      |      | drawing number | TA                                             |
|                 |                                                                               |       |     |                      |      | revision       |                                                |