




Eastern Elevation 1:400@A3

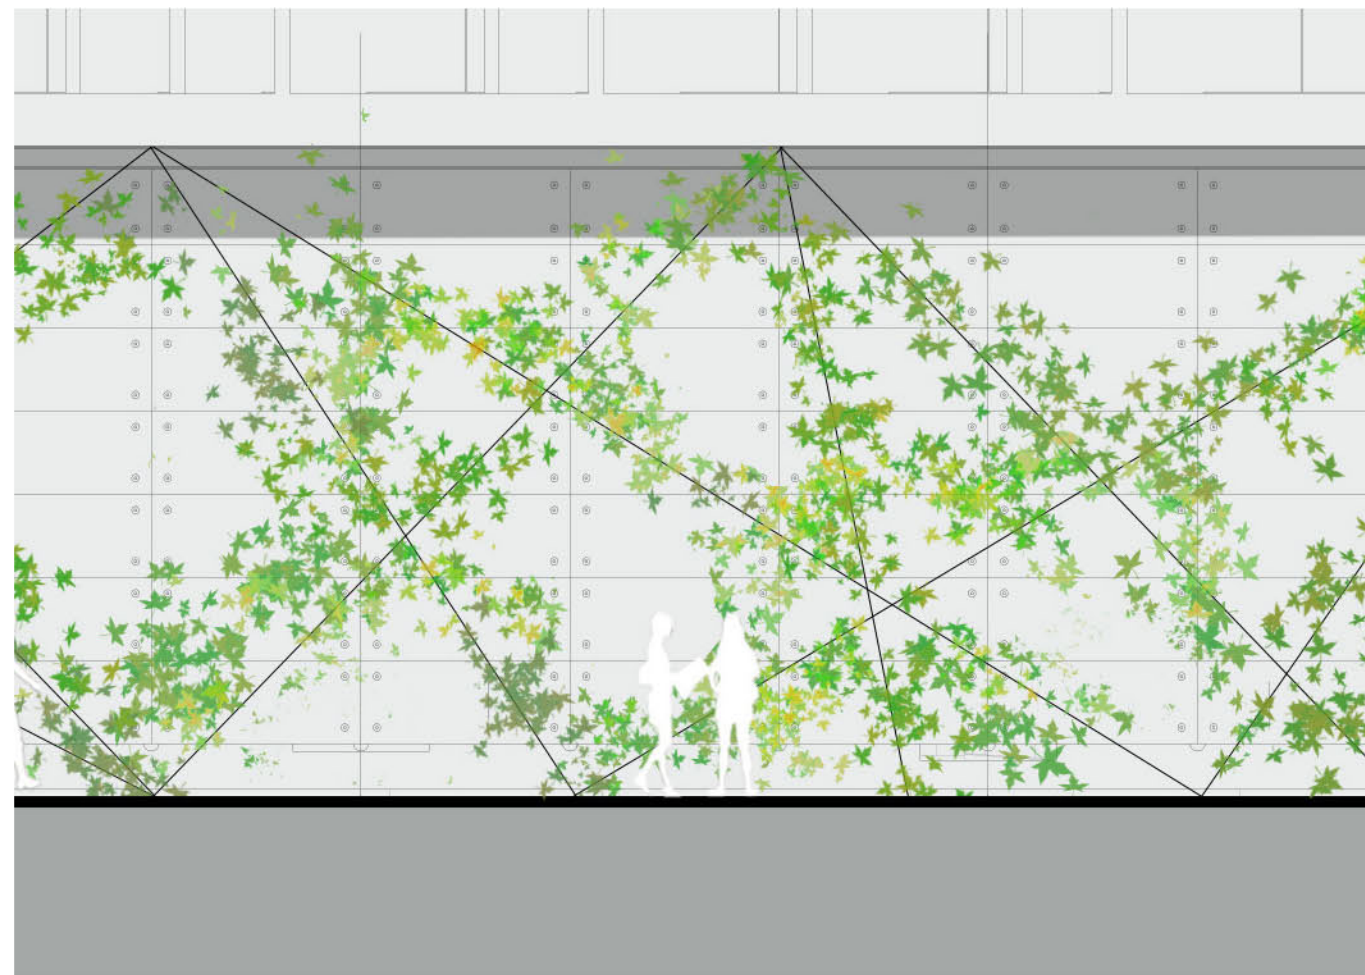

Wire trellis with climbers planting 1:100@A3



Setdown in the basement level provide soil volume for climbing plants

The southern extent of the Missenden Road frontage features a soft setback featuring a combination of groundcovers and climbers on a special wire trellis tensioned from the soffit of the building above. A setdown in the basement level will provide sufficient soil volume for plant growth. Minor retaining walls will be located immediately within the property boundary to maintain consistent footpath crossfalls.

At the northern Missenden frontage, paving matching the public footpath occurs within this setback; providing seamless building access along this frontage.

Client	Architect	Landscape Architect	Project	Drawing Title	Project No.	Dwg No.	Revision
Lifehouse Cancer Centre	Rice Daubney	turf landscape architecture & urban design	Lifehouse at RPA	Missenden Rd Interface	0920	L6	C
					Scale: As Shown	Date: 10.06.10	
					Dwg Status: PA submission		



Roof Garden

Level 8 comprises a central terrace featuring a small central garden platform with seating positioned as appropriate for small family groups. The terrace is flanked by non-accessible green roofs made of native grasses and lawn offering an outlook for adjacent rooms on Levels 7 & 8. The usual provisions will be made for access and maintenance. Garden containers of flowers and herbs on each private balcony of Level 7 & 8 provide an immediate connection with nature.

Client	Architect	Landscape Architect	Project	Drawing Title	Project No.	Dwg No.	Revision
Lifehouse Cancer Centre	Rice Daubney	 landscape architecture & urban design	Lifehouse at RPA	Level 8 Roof Garden	0920	L7	A
					Scale	Date	
					1/400 @ A3	03.06.10	
					Dwg Status	PA submission	



Client	Architect	Landscape Architect	Project	Drawing Title	Project No.	Dwg No.	Revision
Lifehouse Cancer Centre	Rice Daubney		Lifehouse at RPA	Plants and Material	0920	L8	C
					Scale	Date 08.06.10	
					Dwg Status	PA submission	