



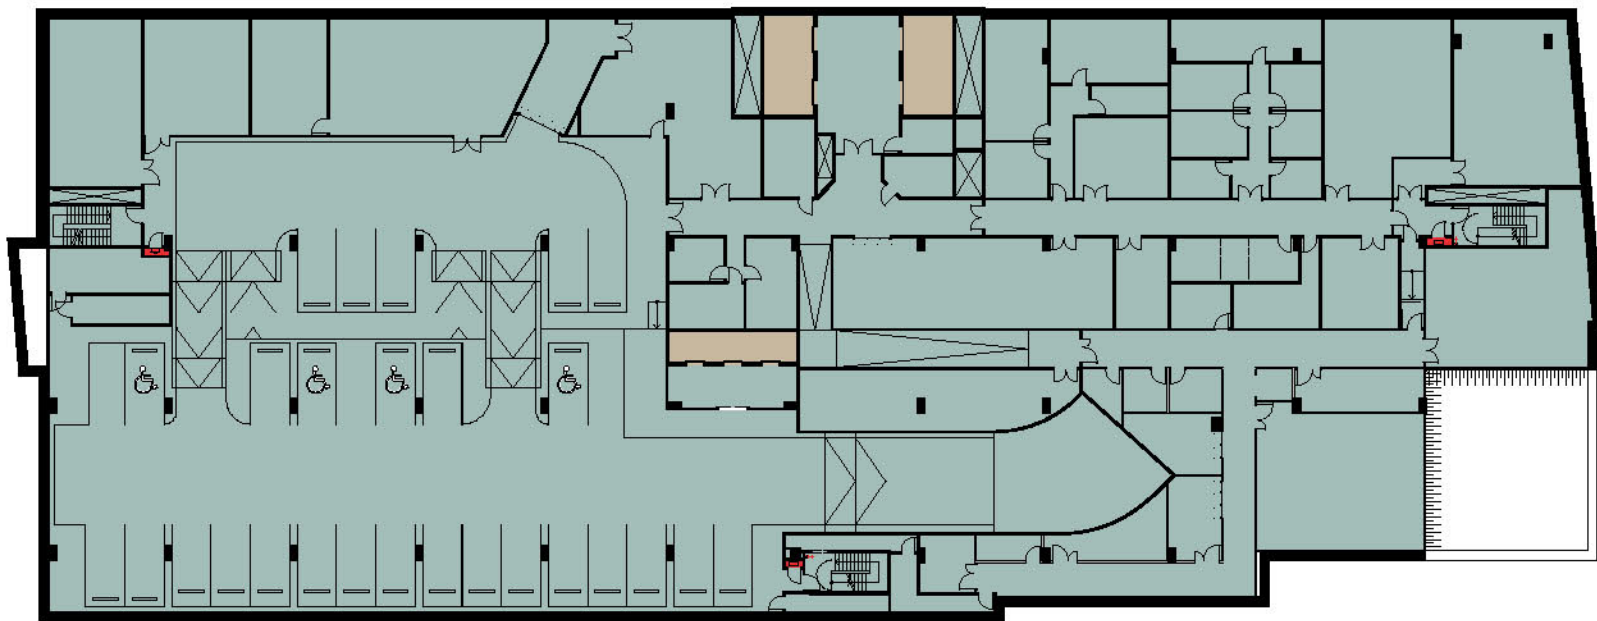


BASEMENT 3

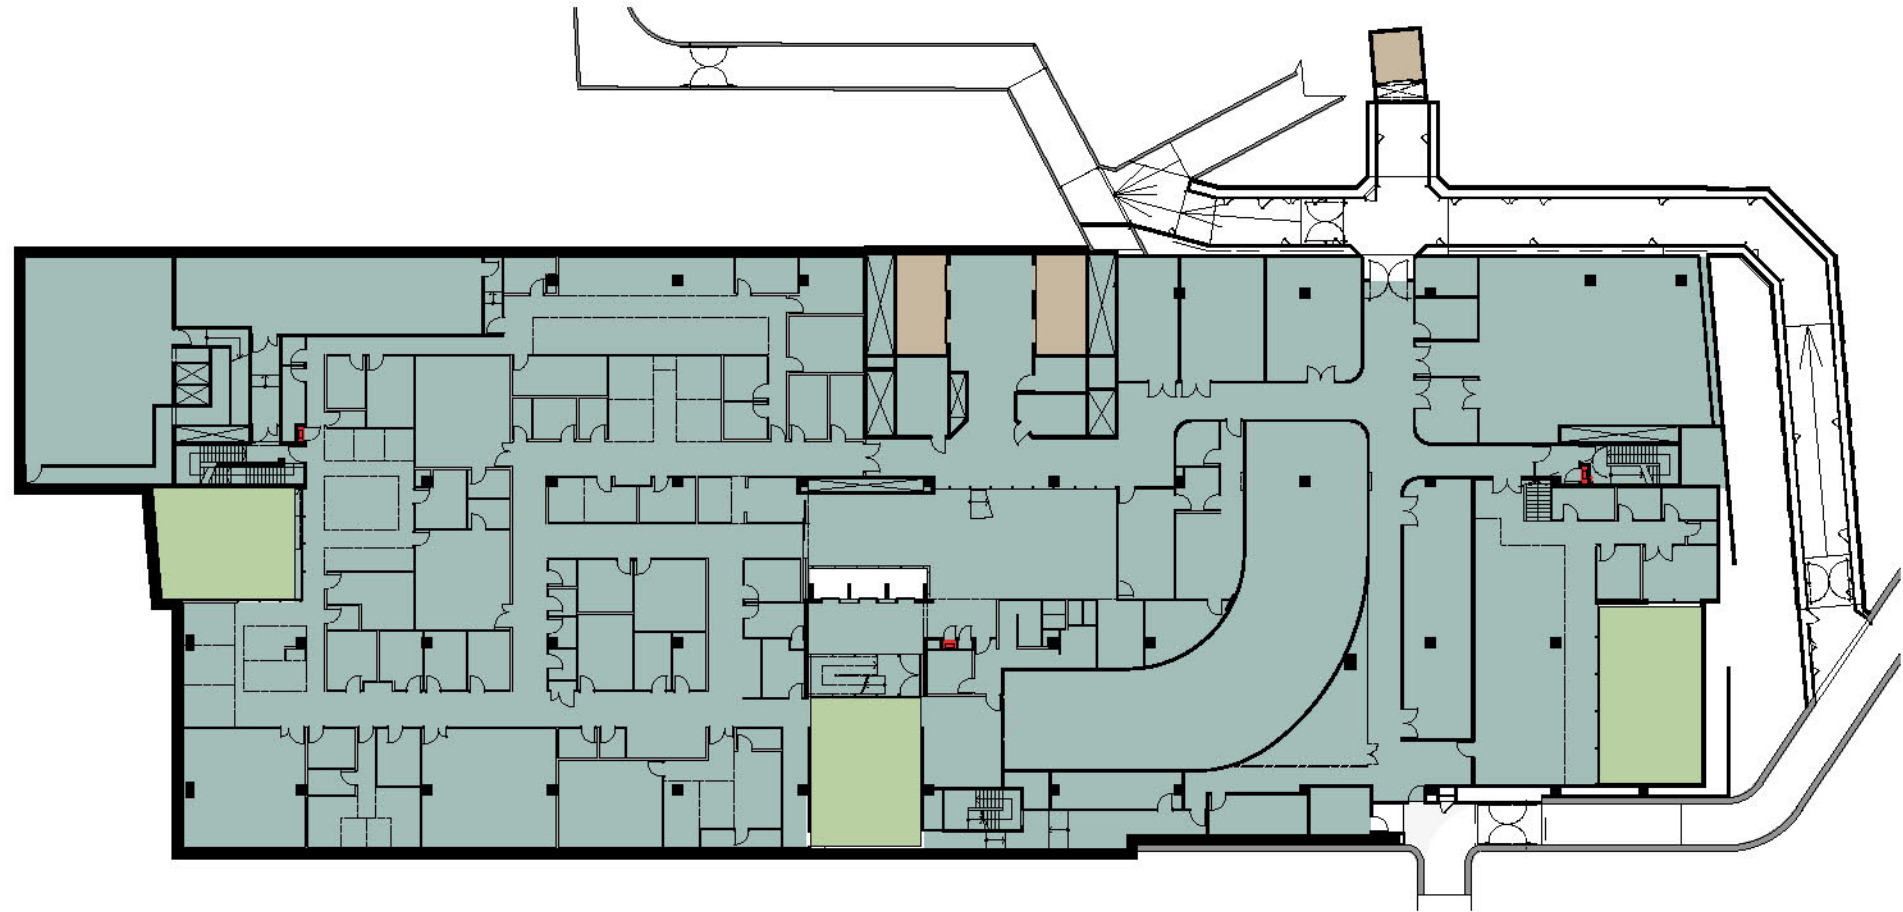

BASEMENT 2




BASEMENT 1

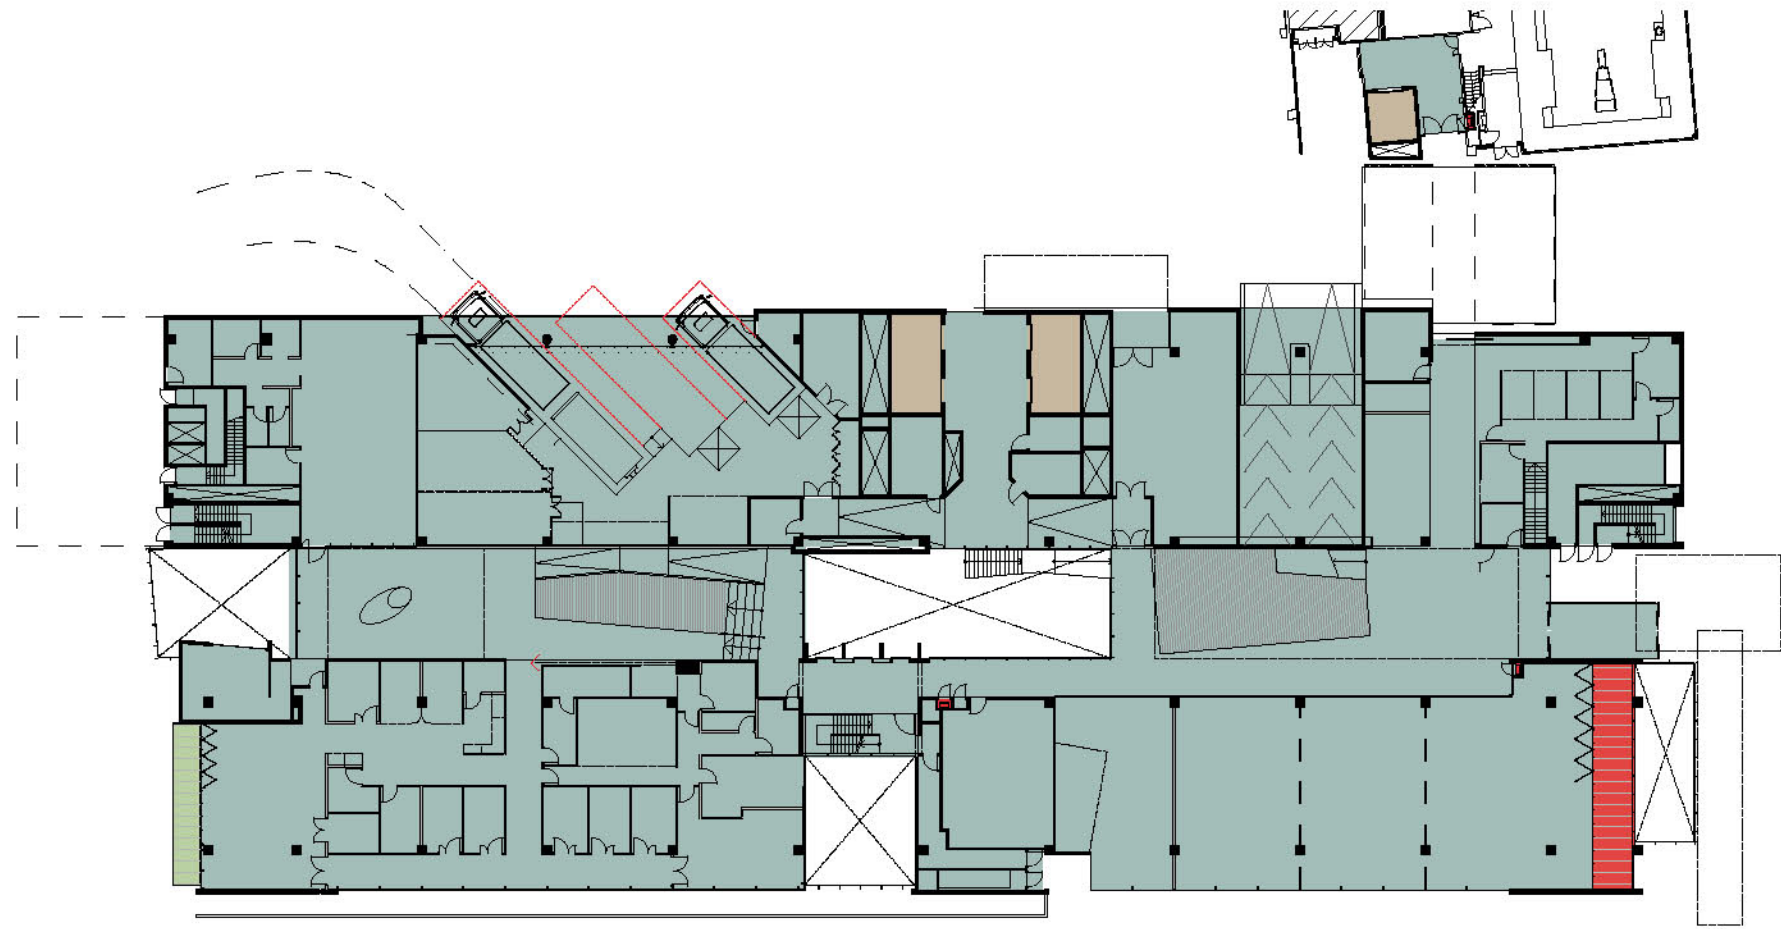


GROUND FLOOR



LEVEL 01

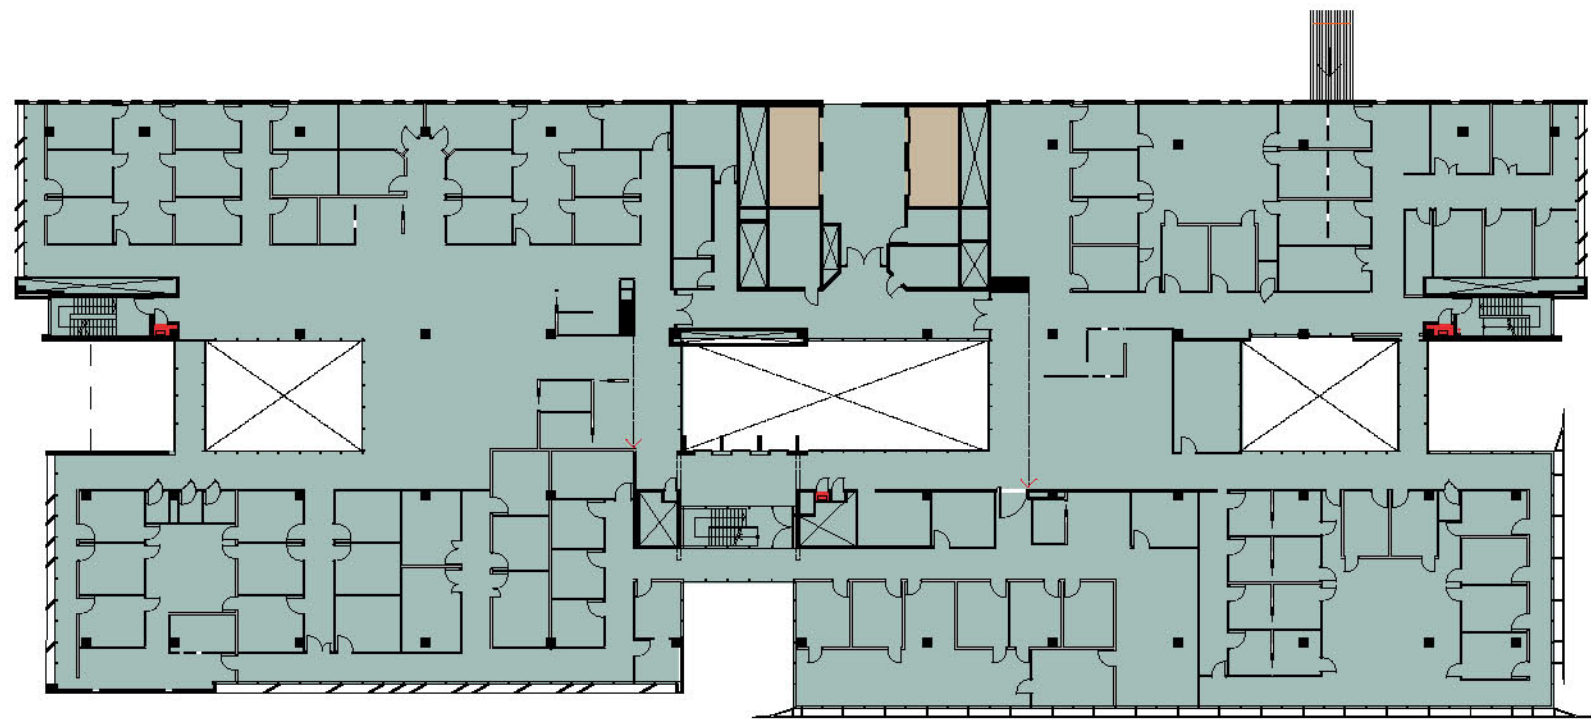

LEVEL 02

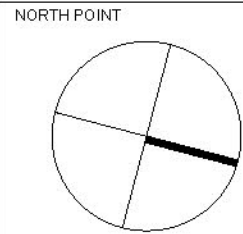

THIS DOCUMENT IS THE COPYRIGHT OF RICE DAUBNEY (NSW) PTY LTD.
ALL INFORMATION ILLUSTRATED ON THIS DOCUMENT IS TO BE CHECKED AND VERIFIED ON SITE.
IN THE EVENT OF DISCREPANCIES REFER TO ARCHITECT PRIOR TO COMMENCEMENT OF THE WORK.
DO NOT SCALE DRAWINGS MANUALLY FOR ELECTRONICALLY.

KEY PLAN / SECTION

REV	DESCRIPTION OF CHANGE	DRAWN	CHECK	DATE

KEY			
	FULLY ENCLOSED COVERED AREA		UNENCLOSED COVERED AREA
	LIFT SHAFTS FULLY ENCLOSED COVERED AREA		OUTDOOR AREA EXCLUDED FROM GFA

QUANTITY SURVEYOR
RIDER LEVETT BUCKNALL

LEVEL 5 41 MCLAREN STREET
NORTH SYDNEY 2060
P: 02 9922 2277
F: 02 9957 4197
www.rlbc.com

RLB

SERVICES ENGINEER
SINCLAIR KNIGHT MERZ

SKM 100 CHRISTIE STREET
ST LEONARDS 2060
P: 02 9928 2100
www.skm.com

SKM

STRUCTURAL ENGINEER
SCP CONSULTING

LEVEL 2 DANCHEN HOUSE 507 KENT STREET
SYDNEY 2000
P: 02 9387 8312
F: 02 9281 5871
www.scpconsult.com.au



PROJECT DIRECTOR
CAPITAL INSIGHT

LEVEL 8 77 BERRY STREET
NORTH SYDNEY 2155
P: 02 9955 2300
F: 02 9955 5574
www.capitalinsight.com.au



CLIENT
LIFEHOUSE

PO BOX M5 MISSENDEN ROAD
CAMPERDOWN 2050
P: 02915 8018
www.lifehouse.org.au



ARCHITECTS
RICE DAUBNEY
ANALYSING CREATING AND
IMPLEMENTING ARCHITECTURE

119 WYLER STREET | NORTH SYDNEY 2060
T: 02 9958 2888 | F: 02 9958 3015
rd@ricedaubney.com.au | www.ricedaubney.com.au
We're a daubney group company. We're also 77 000 250 789
rice daubney trading trust | abn 98 880 304 663



PROJECT:
The Chris O'Brien Lifehouse at RPA Stg A / B1
119 - 143 MISSENDEN ROAD
CAMPERDOWN
SYDNEY, NSW, 2050

DRAWING TITLE
AREAS
GFA CALCULATIONS SHEET 1

SCALE:	DRAWN:	CHECKED:
NOT TO SCALE	PE/AF	AF
PROJECT NUMBER:	DRAWING NUMBER:	ISSUE:
08500	DA1951	00