


# Lifehouse External Markers – Final Graphic Layout

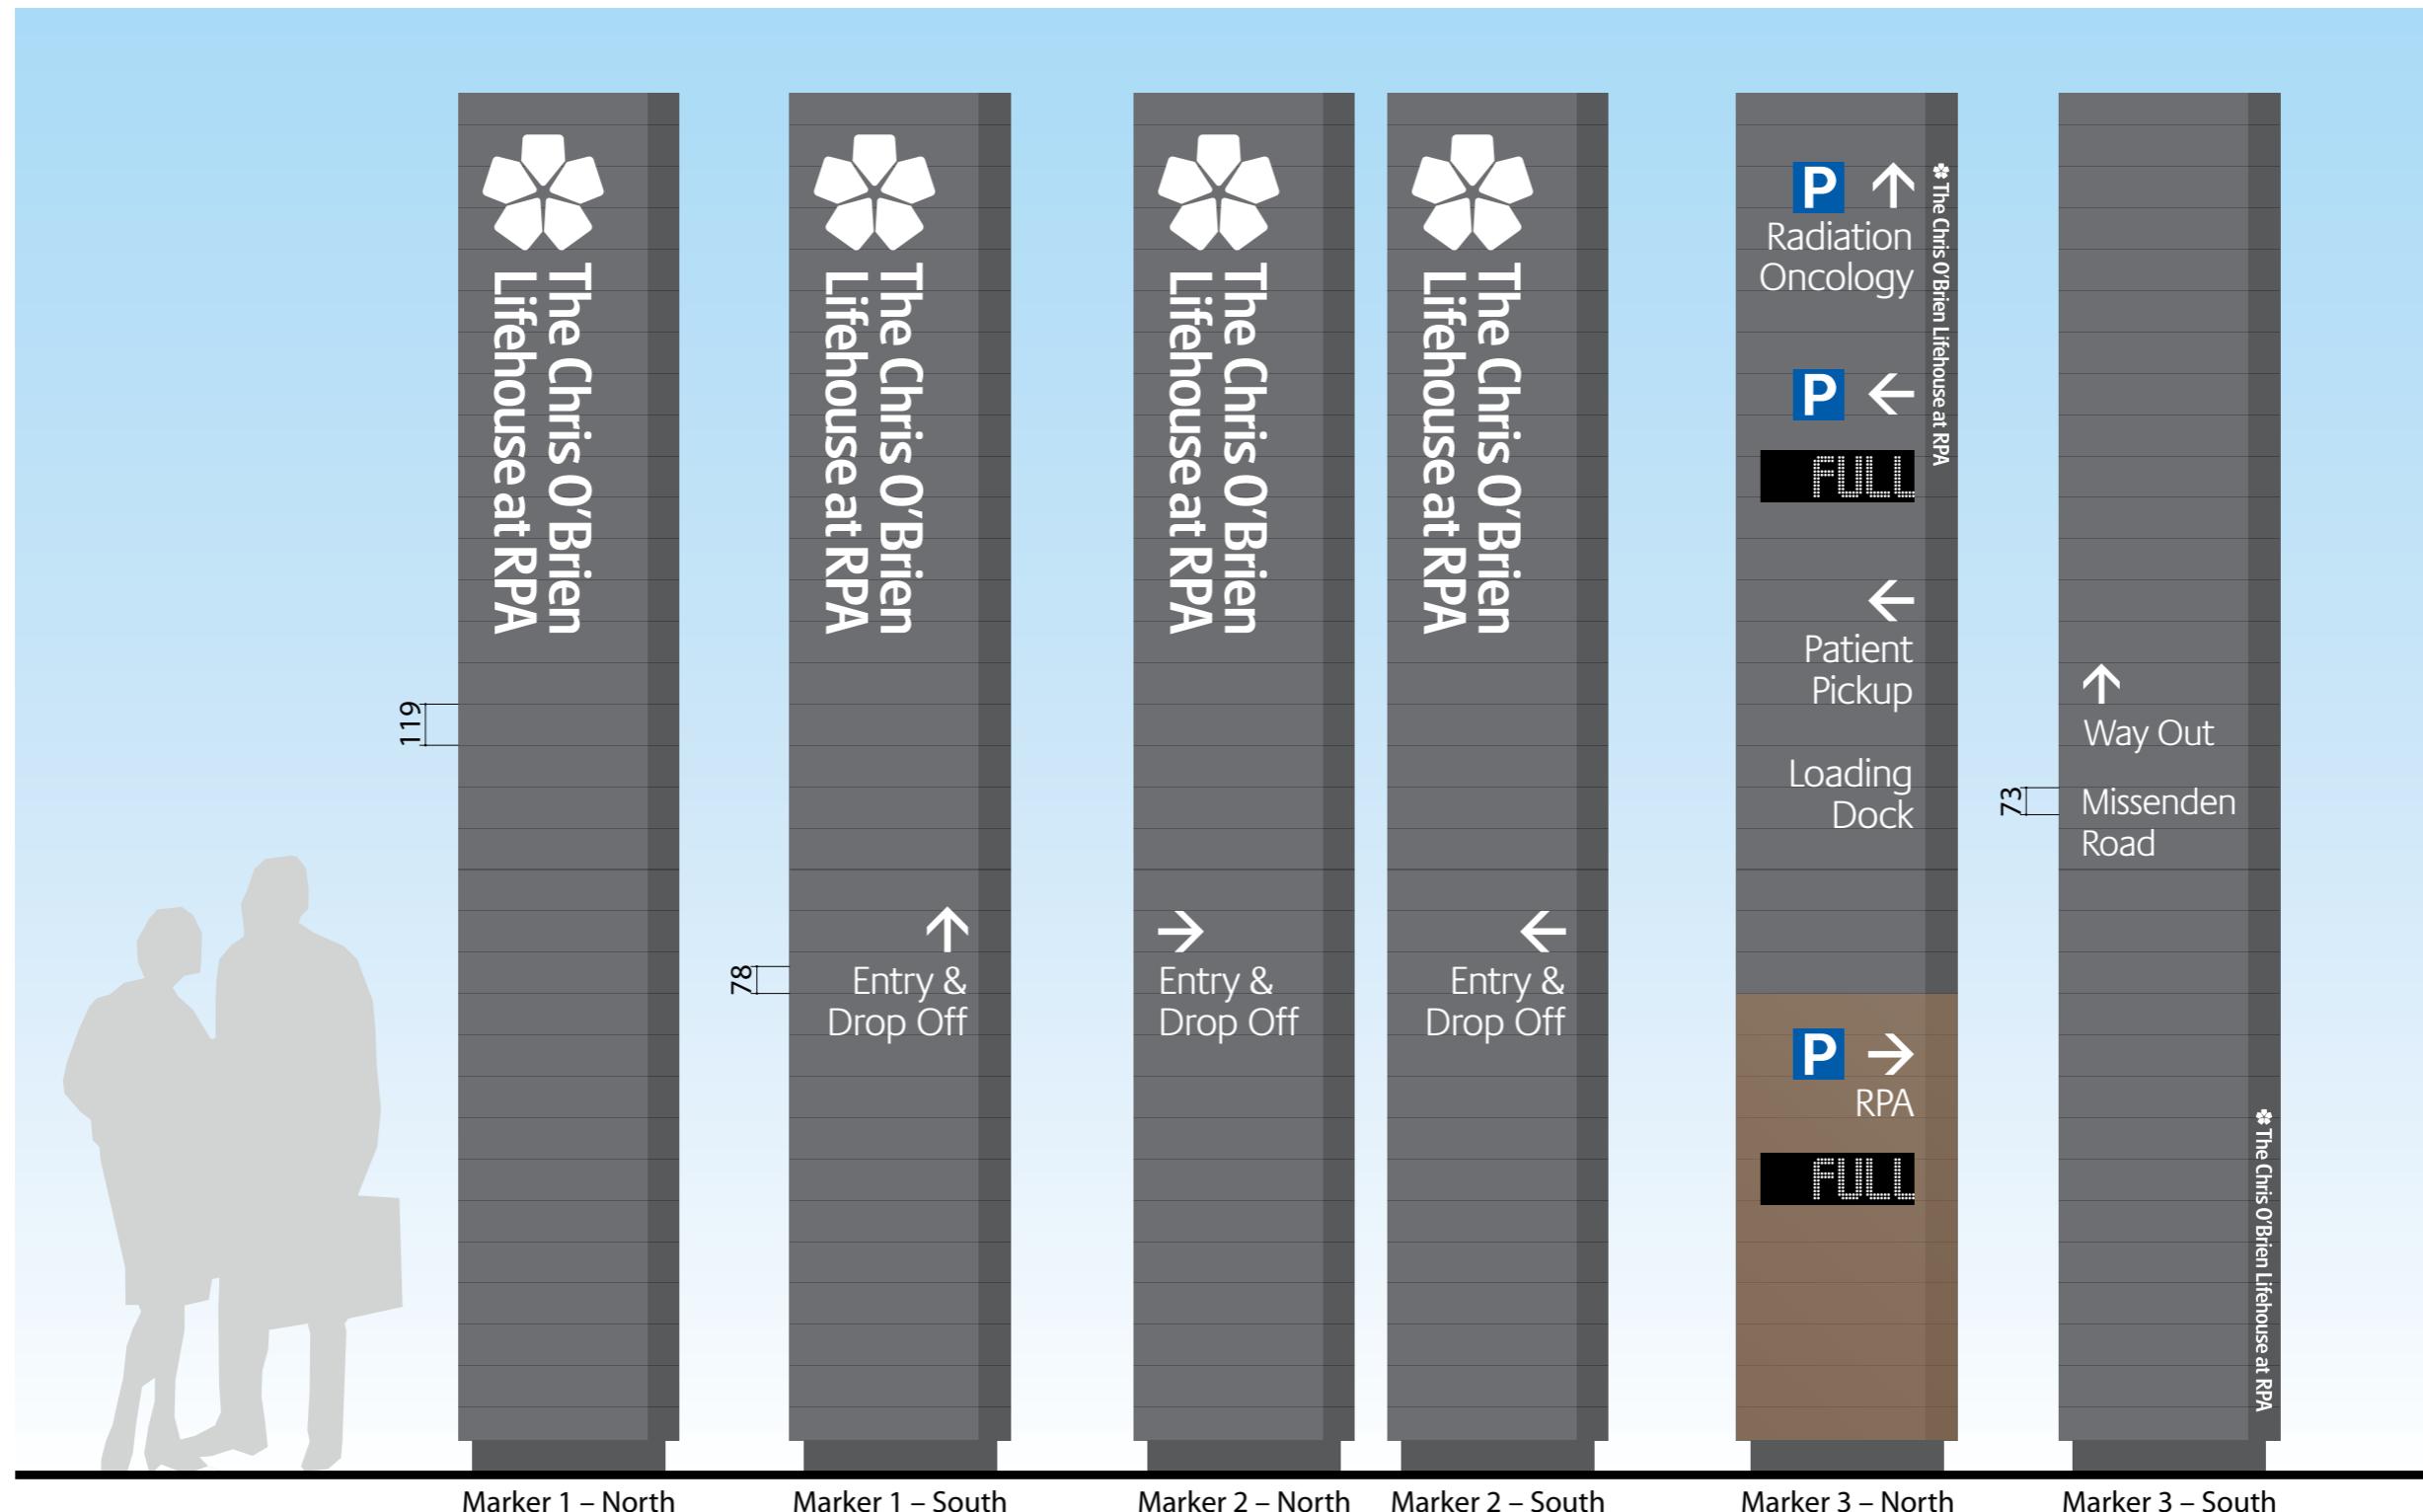

**NOTE**  
These are intent drawings only  
1. Do not scale this drawing.  
Do not trace and do not scan.  
2. Structural design and certification by contractor/engineer.

3. No electronic artwork supplied unless otherwise specified.
4. Application of graphics to sign is subject to client approval.
5. Manufacture subject to approved contractors shop drawing.
6. Dimensions to be verified onsite by contractor.
7. All fixings to be non-corrosive.



8. All workmanship and materials to be strictly in accordance with current and relevant S.A.A. codes and Local Government requirements.

© 2013 Minale Tattersfield  
No part of this work may be reproduced or altered by any process, or any other exclusive right exercised, without the permission of Minale Tattersfield Design Pty Ltd.  
40/47 Neridah Street, Chatswood, 2067.

**Minale Tattersfield**

Sydney | London | Paris | Milan | Moscow | Brussels

A	Issued for Approval		07.03.13
Drawn: YH	Checked: HG	Sheet 1 of 1	Date: 07.03.13
Client: Brookfield Multiplex			A3
Project: Chris O'Brien Lifehouse – Signage & Wayfinding – Tender Documentation			Do not scale Dimensions in mm
Job No. S3109	Dwg. 1	Issue A	Scale NTS/AS SHOWN

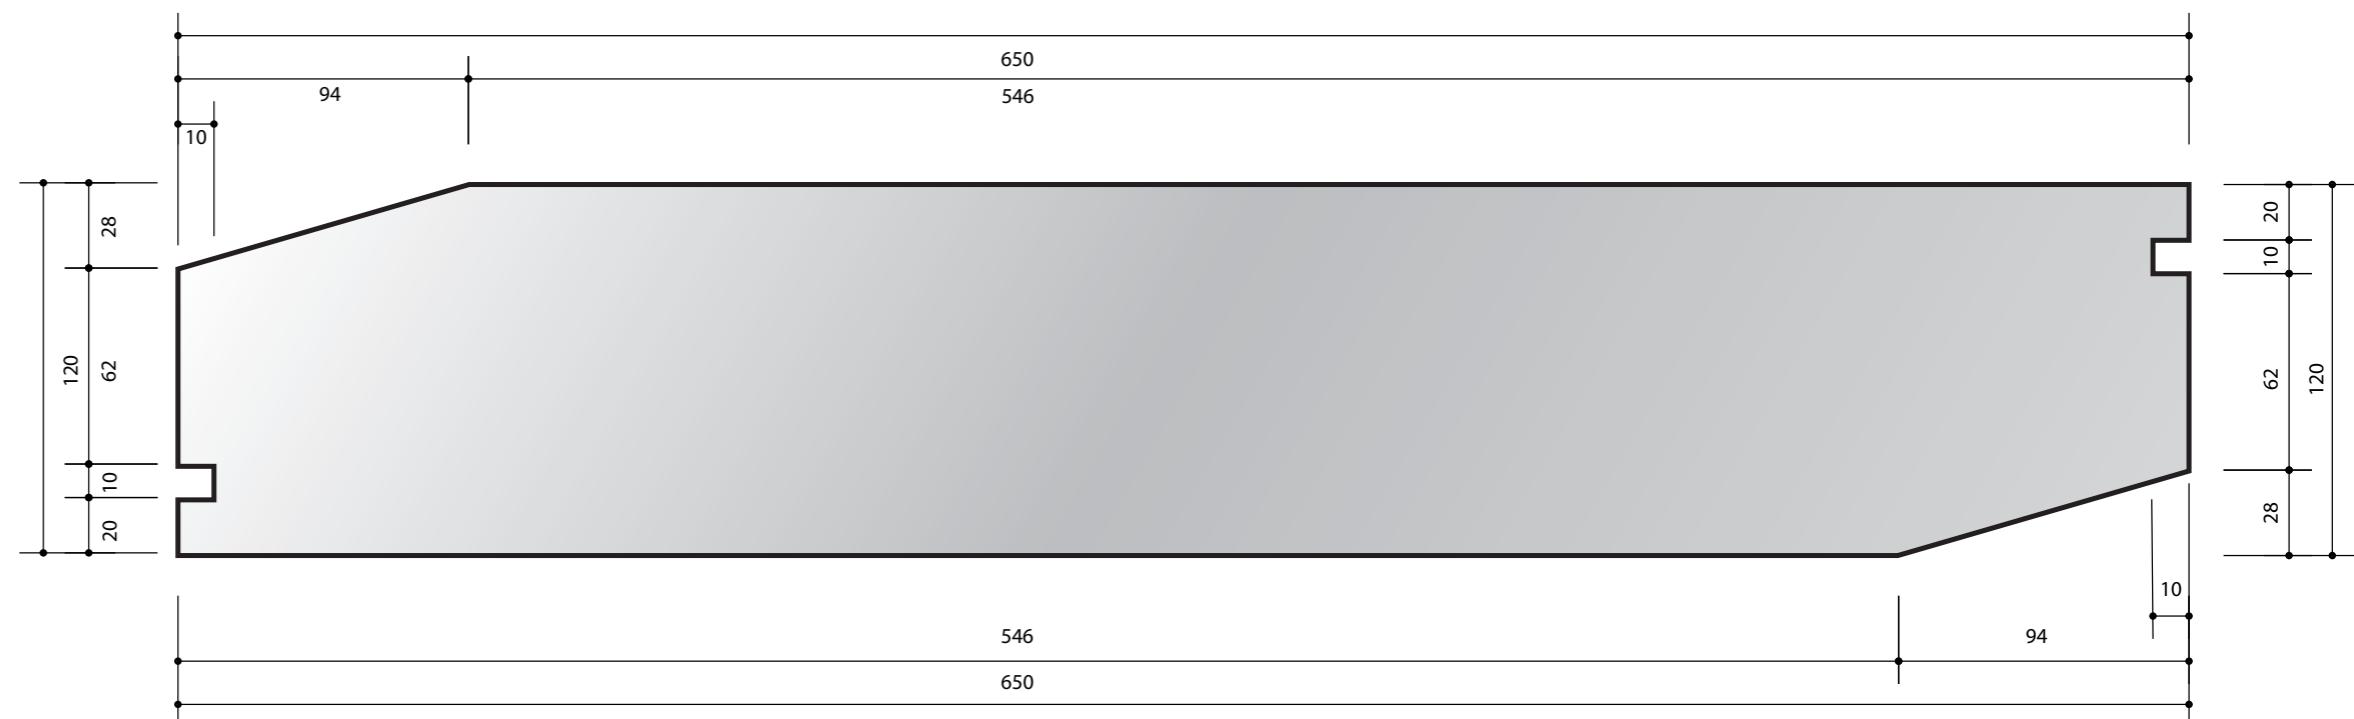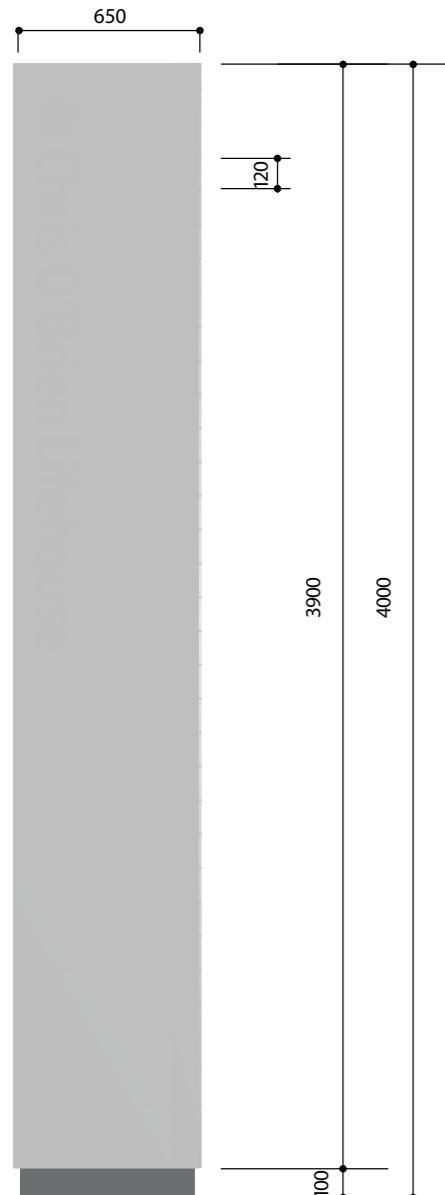

**NOTE**  
These are intent drawings only  
1. Do not scale this drawing.  
Do not trace and do not scan.  
2. Structural design and certification by contractor/engineer.

3. No electronic artwork supplied unless otherwise specified.  
4. Application of graphics to sign is subject to client approval.

5. Manufacture subject to approved contractors shop drawing.  
6. Dimensions to be verified onsite by contractor.  
7. All fixings to be non-corrosive.

8. All workmanship and materials to be strictly in accordance with current and relevant S.A.A. codes and Local Government requirements.

© 2012 Minale Tattersfield  
No part of this work may be reproduced or altered by any process, or any other exclusive right exercised, without the permission of Minale Tattersfield Design Pty Ltd.  
40/47 Neridah Street, Chatswood, 2067.

**Minale Tattersfield**  
Sydney | London | Paris | Milan | Moscow | Brussels

B	Issued for Approval		10.10.12
A	Issued for Approval		21.09.12
Drawn: YH	Checked: HG	Sheet 1 of 1	Date: 19.09.12

A3

Do not scale  
Dimensions in mm

Job No. S3109 | Dwg. 12 | Issue B | Scale NTS/AS SHOWN