

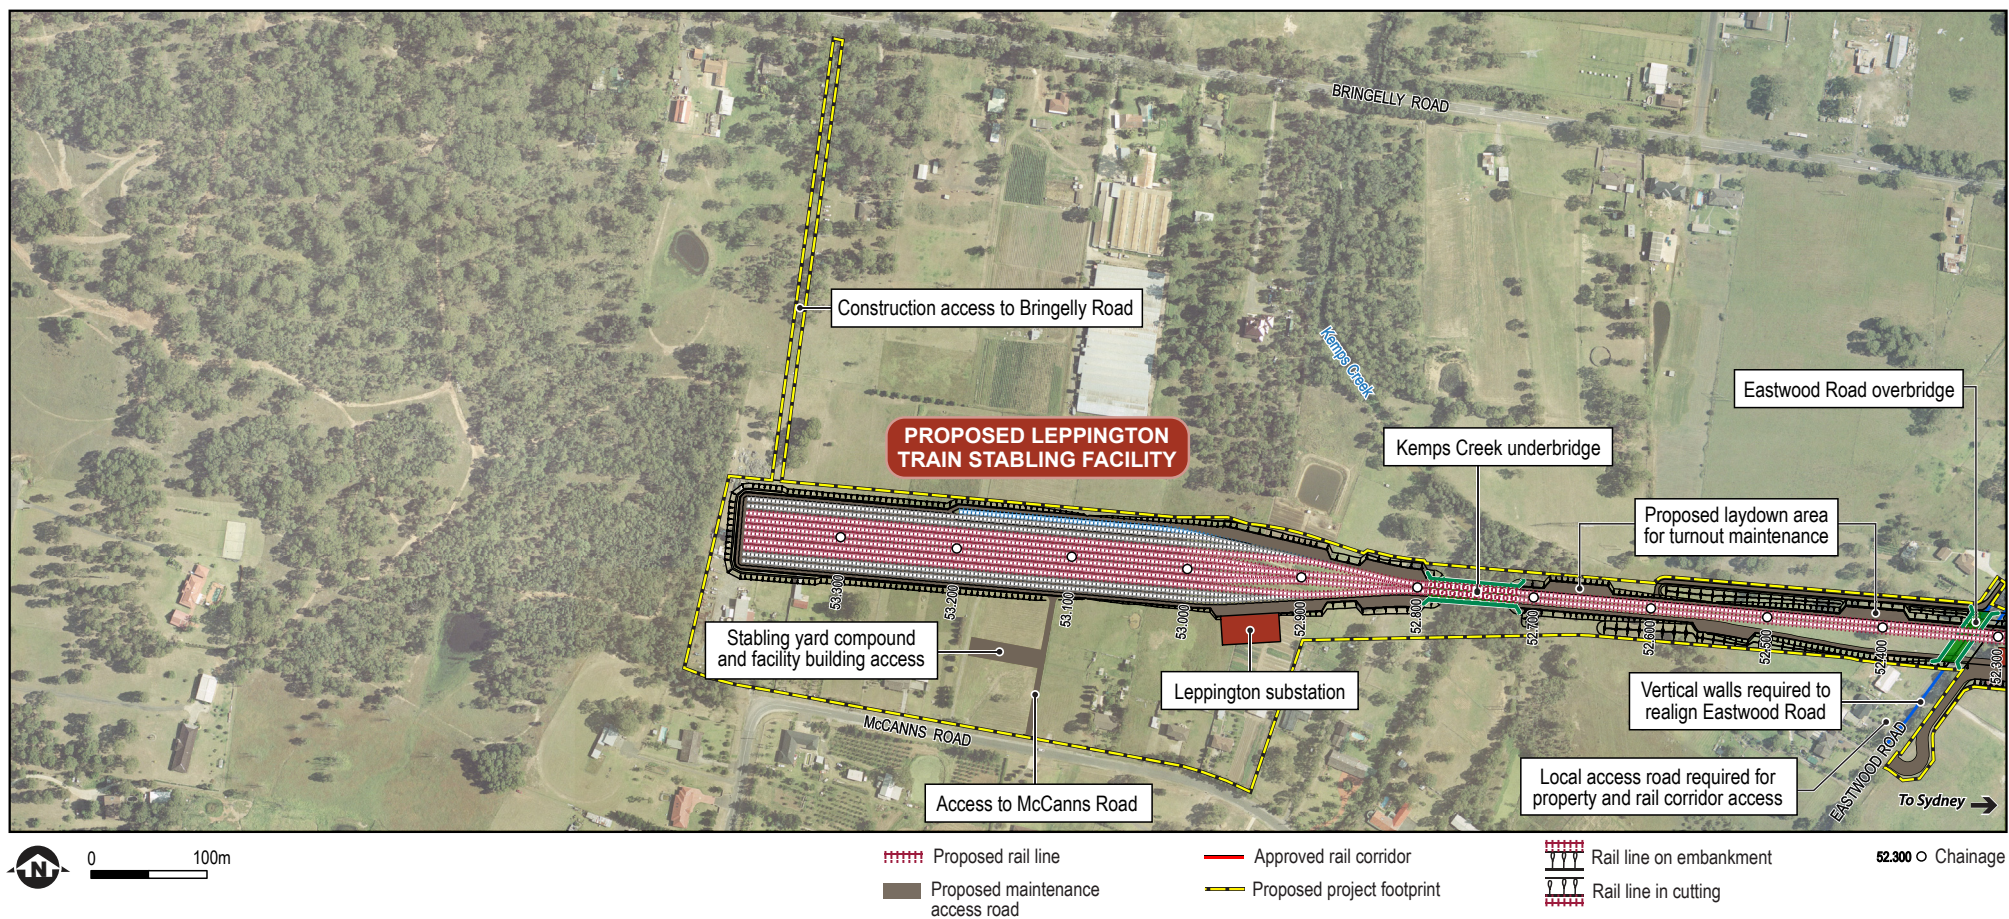


Figure 6-1t Extent of works at Leppington Train Stabling Facility
**Note: Indicative only, subject to detailed design*