

INTELLECTUAL PROPERTY
© COPYRIGHT BVN ARCHITECTURE PTY LIMITED. UNLESS OTHERWISE NOTICED IN WRITING, ALL RIGHTS TO USE THIS DOCUMENT ARE RESERVED TO BVN ARCHITECTURE PTY LIMITED. THIS DOCUMENT MAY ONLY BE USED FOR THE SPECIFIC PURPOSE AND PROJECT FOR WHICH IT HAS BEEN CREATED AND ISSUED. ANNOTATED IN WRITING BY BVN AND THE DOCUMENT MAY NOT BE OTHERWISE USED, OR COPIED, OR UNAUTHORIZED USE OF THIS DOCUMENT IS AT THE USER'S SOLE RISK AND WITHOUT LIMITING BVN'S RIGHTS, THE USER RELEASES AND INDEMNIFIES BVN FROM AND AGAINST ALL LOSS OR DAMAGE.

ISSUE	DATE	FOR
1	18.07.10	SPP PDP
2	04.08.10	SPP PDP
3	18.08.10	INFORMATION
4	19.08.10	INFORMATION
5	23.08.10	INFORMATION





PROJECT

**WESTMEAD
MILLENNIUM INSTITUTE &
RESEARCH HUB**

BVN PROJECT NUMBER

s0911005

DRAWING KEY

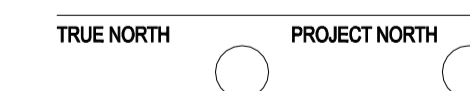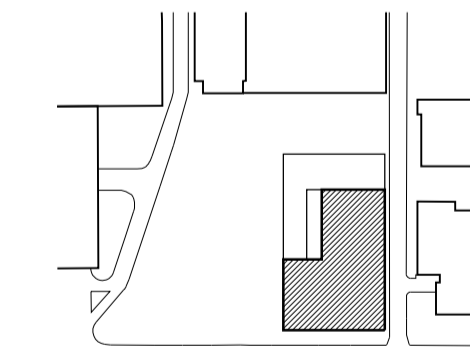

GRAPHIC SCALE


SCALE

NTS DO NOT SCALE
STATUS

PRELIMINARY
DRAWING

SHADOW DIAGRAMS 03


DRAWING NUMBER	ISSUE
DA-Z-03	5

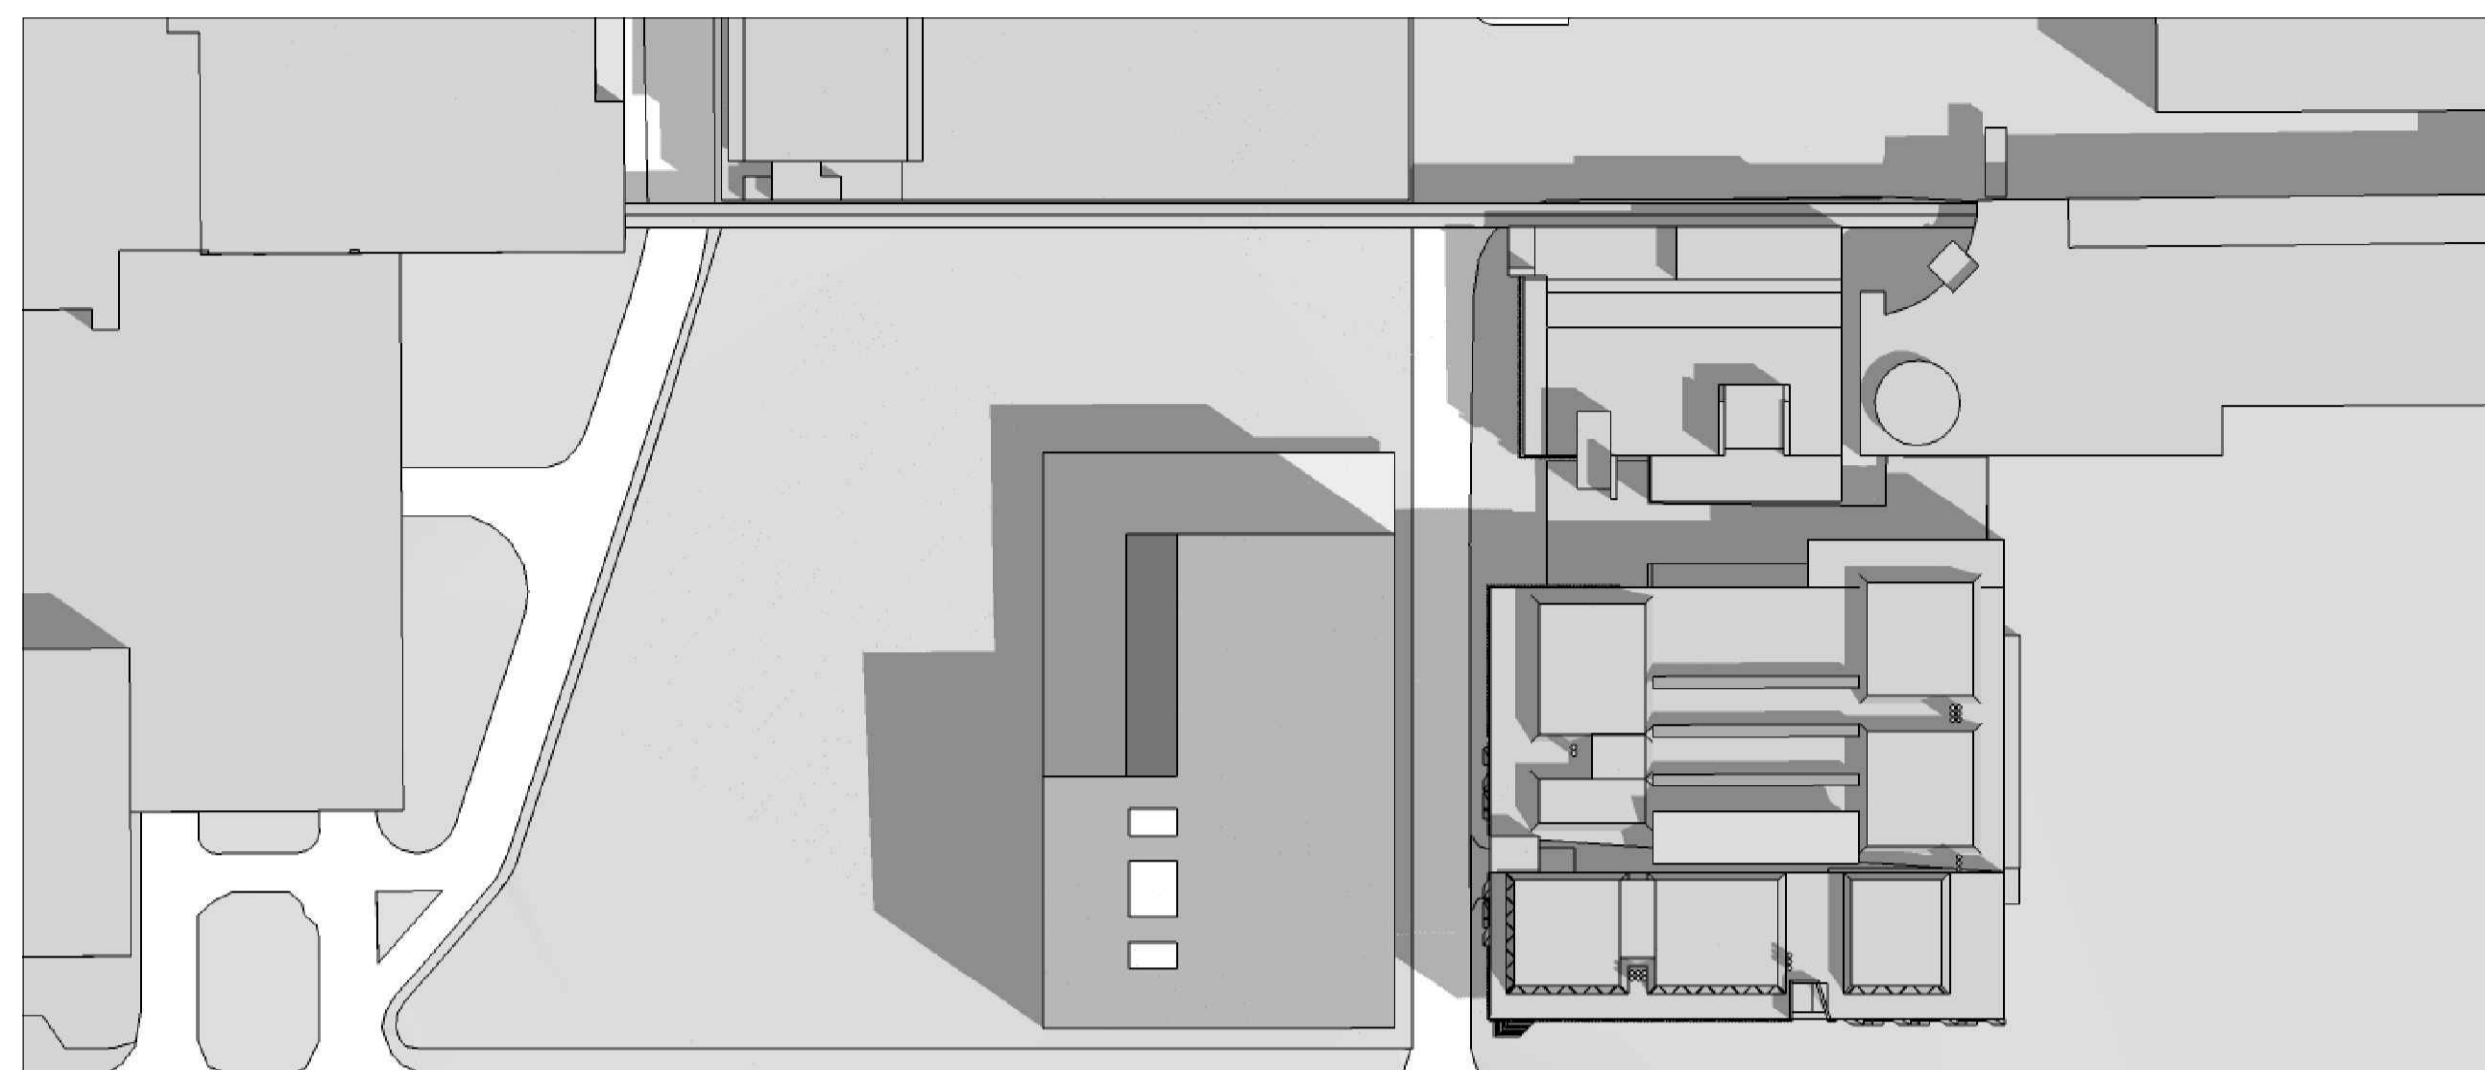

DECEMBER 21 - 9:00 AM



DECEMBER 21 - 12:00 PM

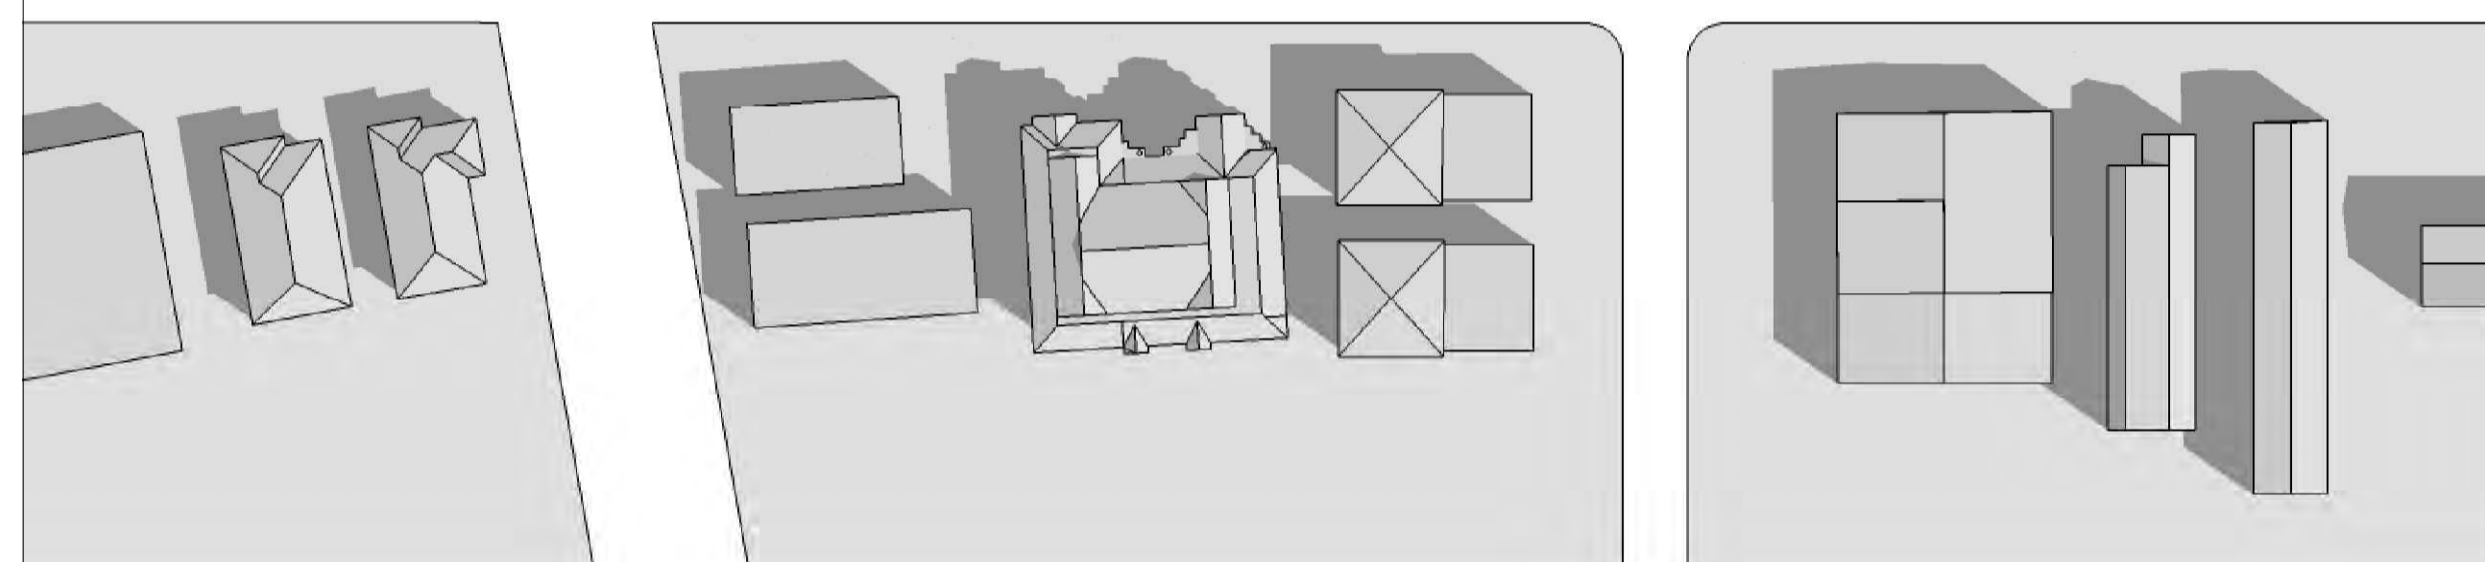

DECEMBER 21 - 3:00 PM