




PLAN

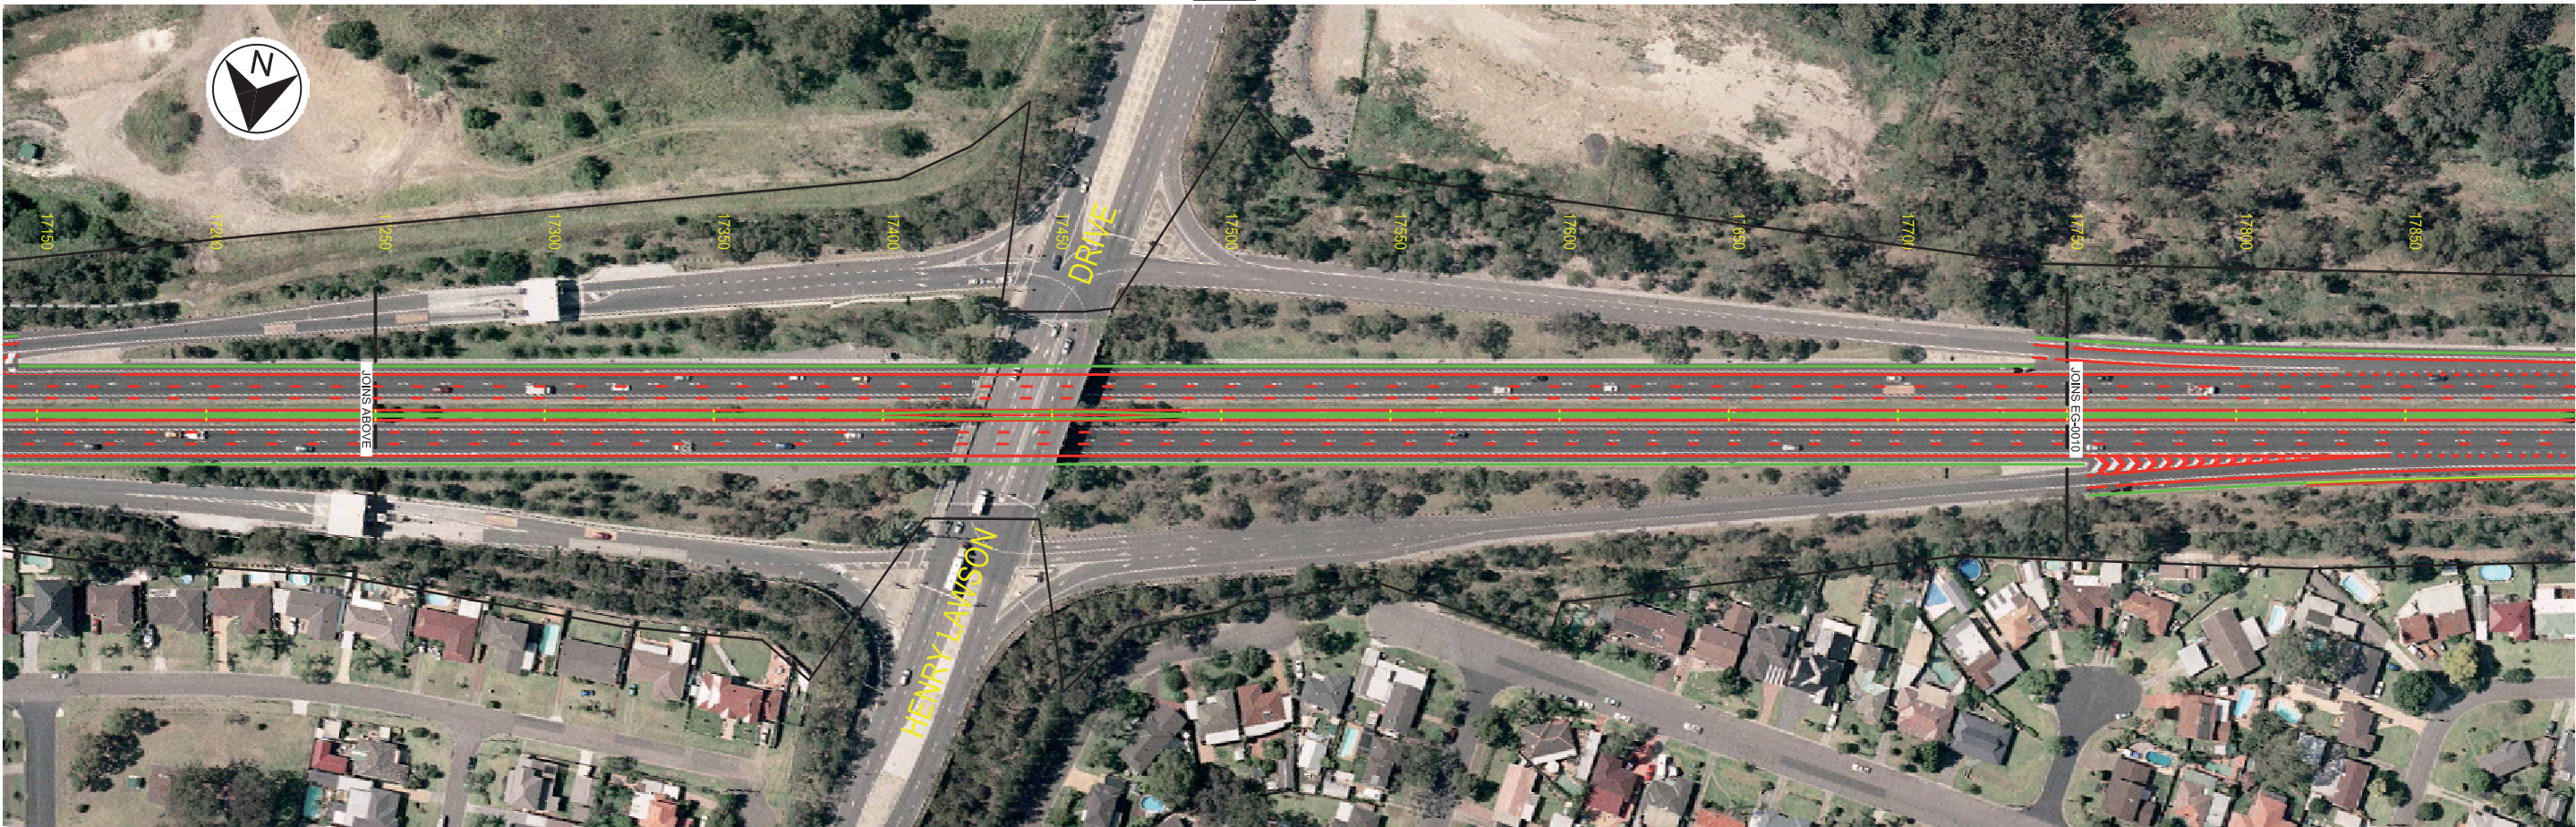

PLAN

Plot Date: 02 Sep 2010, - 17:54:29 Cad File: I:\MBIF\Projects\NB11185\Deliverables\Drawings\Civil\Sketches\M5W-SK-EG-0031.dwg

 INTERLINK ROADS PROJECT No. 3728		 Abigroup Abigroup Contractors Pty Limited 924 Pacific Highway Gordon NSW 2072 Tel: (02) 9499 0999 Fax (02) 9499 8822 PROJECT No. 221350		 SKM Sinclair Knight Merz Pty Ltd A.C.N. 301 024 095 100 Christie Street St Leonards NSW 2065 Australia Tel: (02) 9928 2100 Fax (02) 9928 2500 PROJECT No. NB11185		ORIGINAL DRAWING AT A3 SIZE SCALE 1:2000 0 20 0 20 40 CO-ORDINATE SYSTEM: ISG Zone 56/1 HEIGHT DATUM: A.H.D.		M5 SOUTHWEST MOTORWAY THIRD LANE WIDENING M5 WIDENING PROJECT CONCEPT DESIGN PLAN SHEET 9		SKETCH DRAWN BY DRV ISSUE DATE 02.08.10 SKETCH No M5W-SK-EG-0031 REV A	
---	--	--	--	---	--	---	--	---	--	---	--

0 15 10 15 20 25 mm ON ORIGINAL