




PLAN

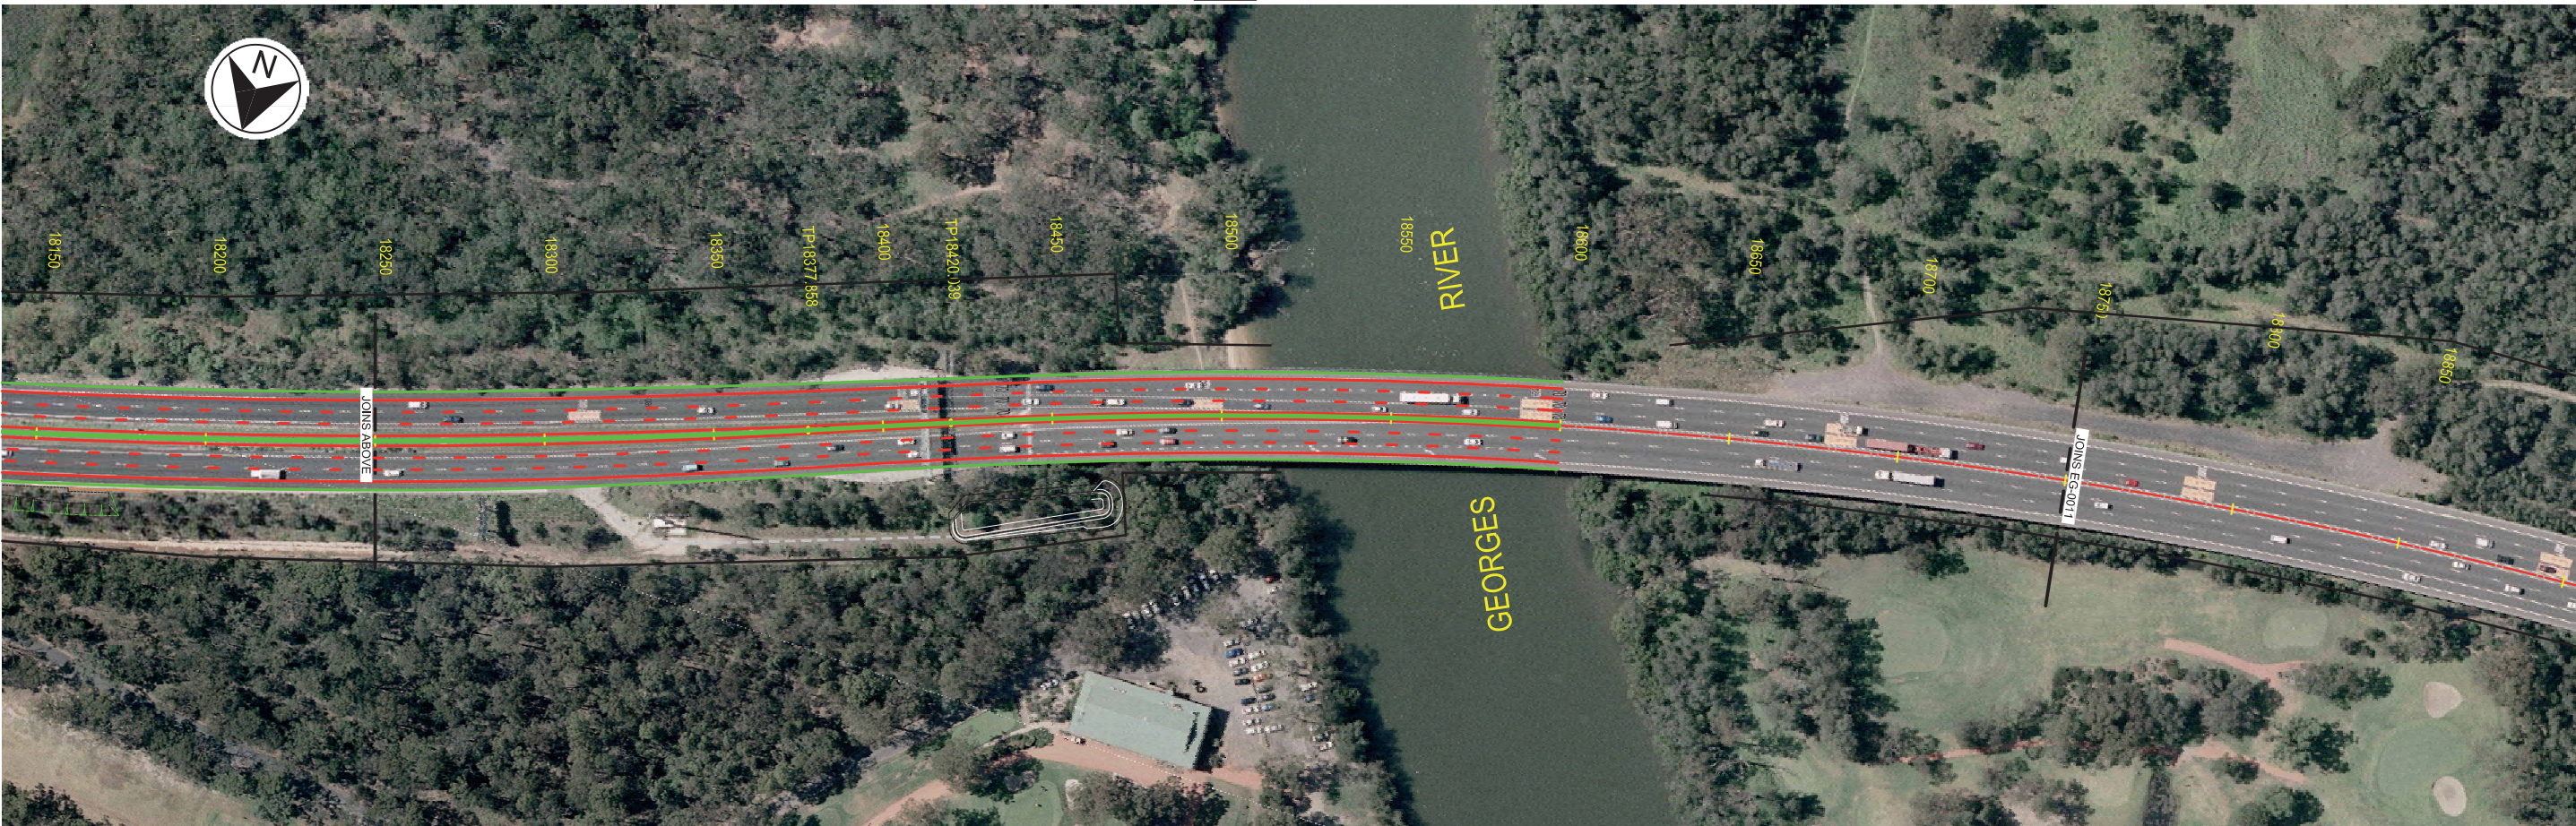

PLAN

Plot Date: 02 Sep 2010, - 17:24:51
Cad File: I:\NBIF\Projects\NB11185\Deliverables\Drawings\Civil\Sketches\M5W-SK-EG-0031.dwg

CLIENT INTERLINK ROADS PROJECT No. 3728	DCM CONTRACTOR Abigroup Abigroup Contractors Pty Limited 924 Pacific Highway Gordon NSW 2072 Tel: (02) 9499 0999 Fax (02) 9499 8822 PROJECT No. 221350	DESIGNER SKM Sinclair Knight Merz Pty Ltd A.C.N. 001 024 095 100 Christie Street St Leonards NSW 2065 Australia Tel: (02) 9928 2100 Fax (02) 9928 2500 PROJECT No. NB11185	ORIGINAL DRAWING AT A3 SIZE SCALE 1:2000  CO-ORDINATE SYSTEM: ISG Zone 56/1 HEIGHT DATUM: A.H.D.	M5 SOUTHWEST MOTORWAY THIRD LANE WIDENING M5 WIDENING PROJECT CONCEPT DESIGN PLAN SHEET 10	SKETCH <table><tr><td>DRAWN BY DRV</td><td>ISSUE DATE 02.08.10</td><td>SKETCH No M5W-SK-EG-0031</td><td>REV A</td></tr></table>	DRAWN BY DRV	ISSUE DATE 02.08.10	SKETCH No M5W-SK-EG-0031	REV A
			DRAWN BY DRV			ISSUE DATE 02.08.10	SKETCH No M5W-SK-EG-0031	REV A	

0 15 10 15 20 25 mm ON ORIGINAL