




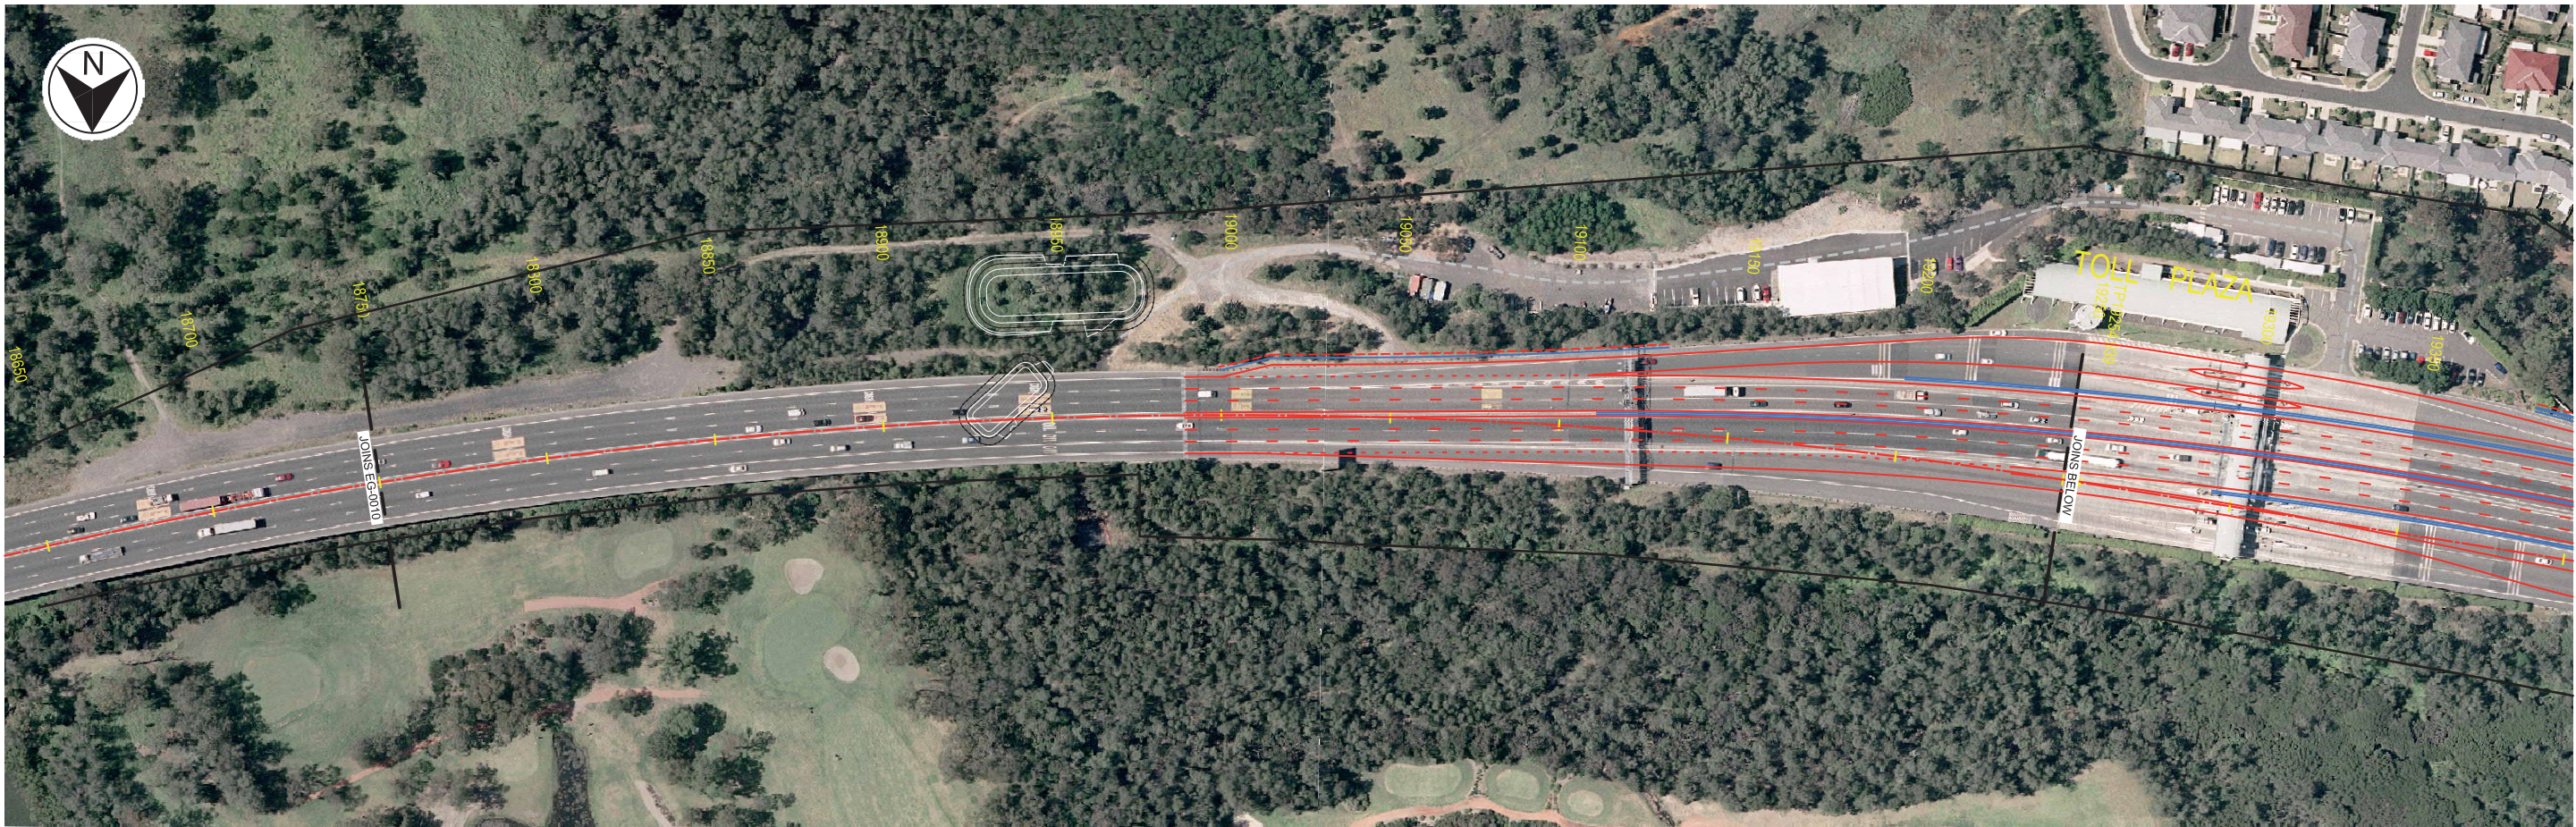


PLAN

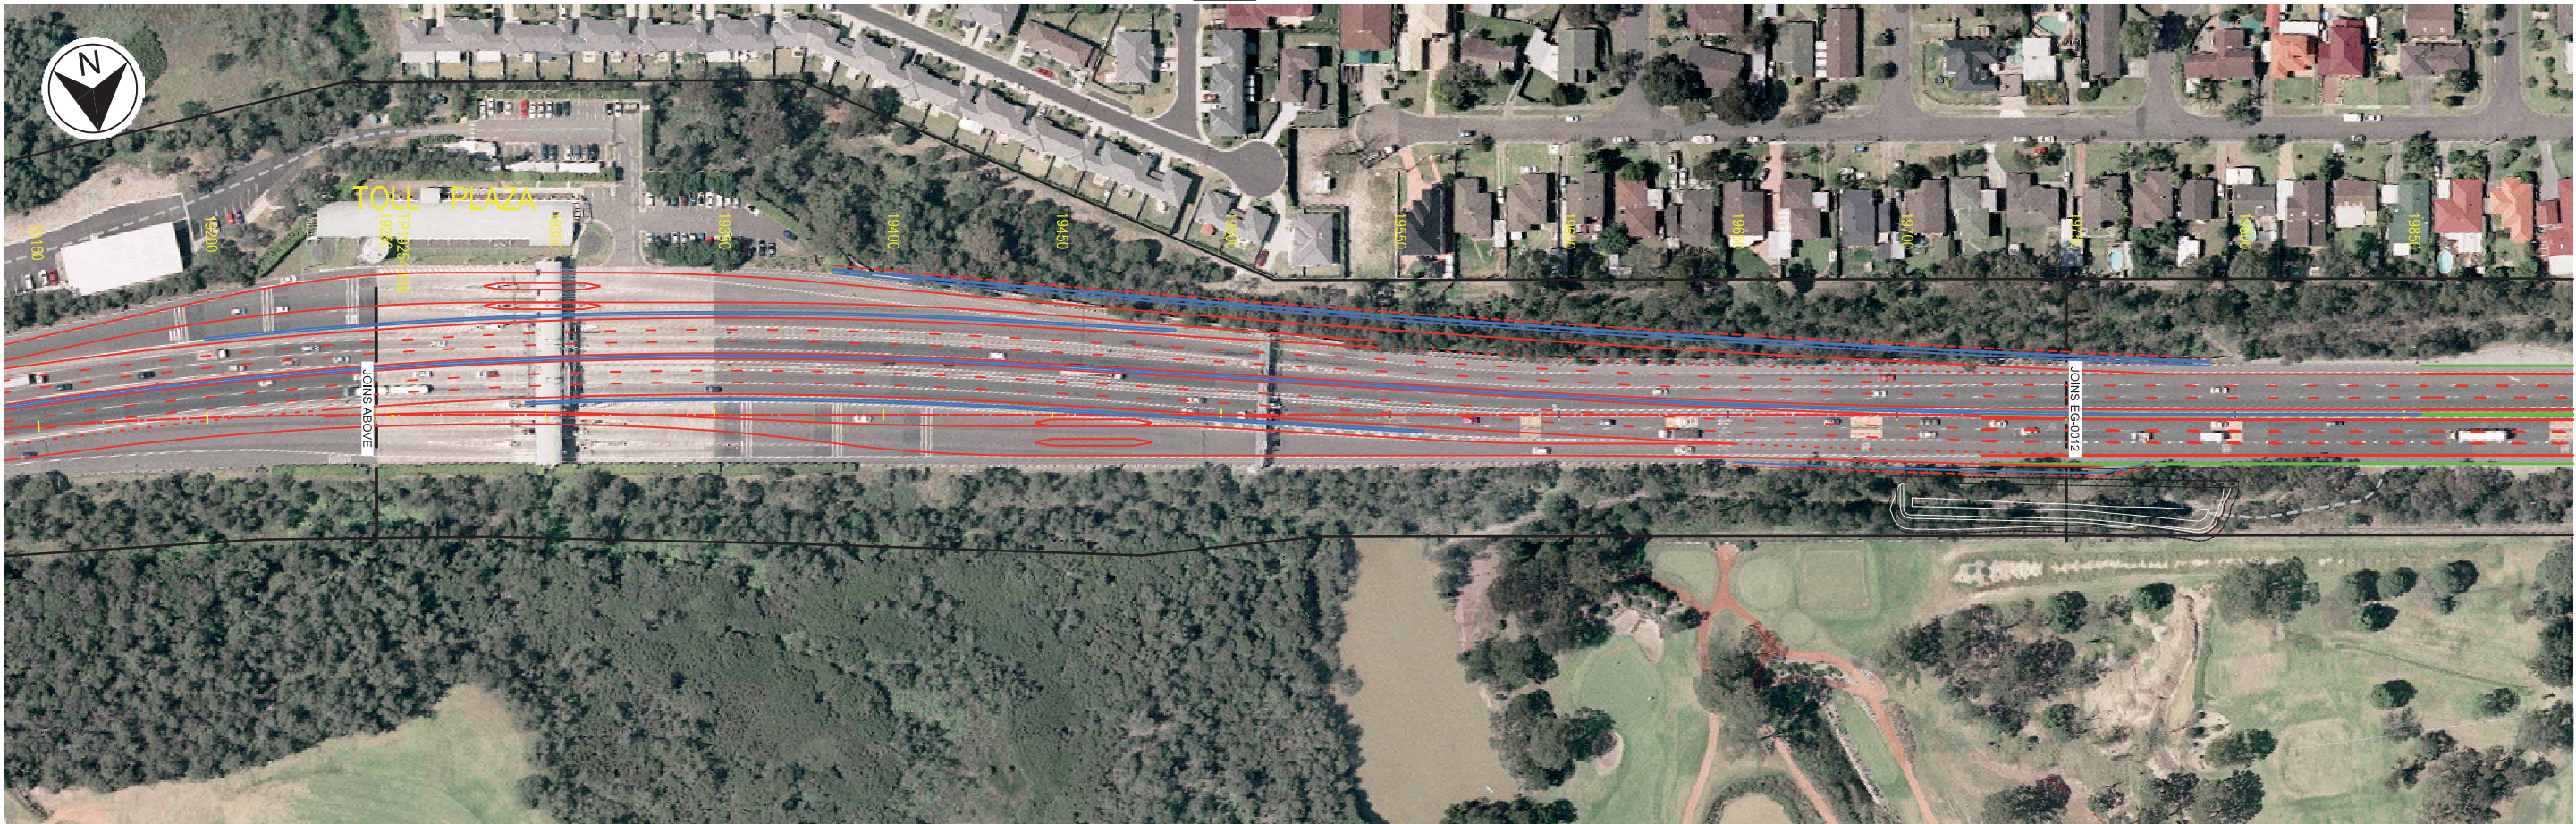

PLAN

Plot Date: 02 Sep 2010, - 17:25:06
Cad File: I:\MBIF\Projects\NB11185\Deliverables\Drawings\Civil\Sketches\M5W-SK-EG-0031.dwg

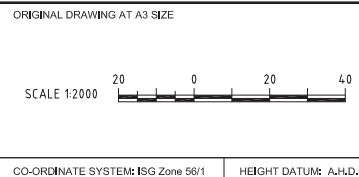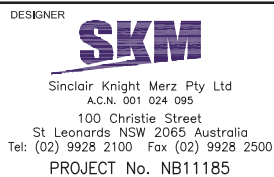

M5 SOUTHWEST MOTOR