




PLAN

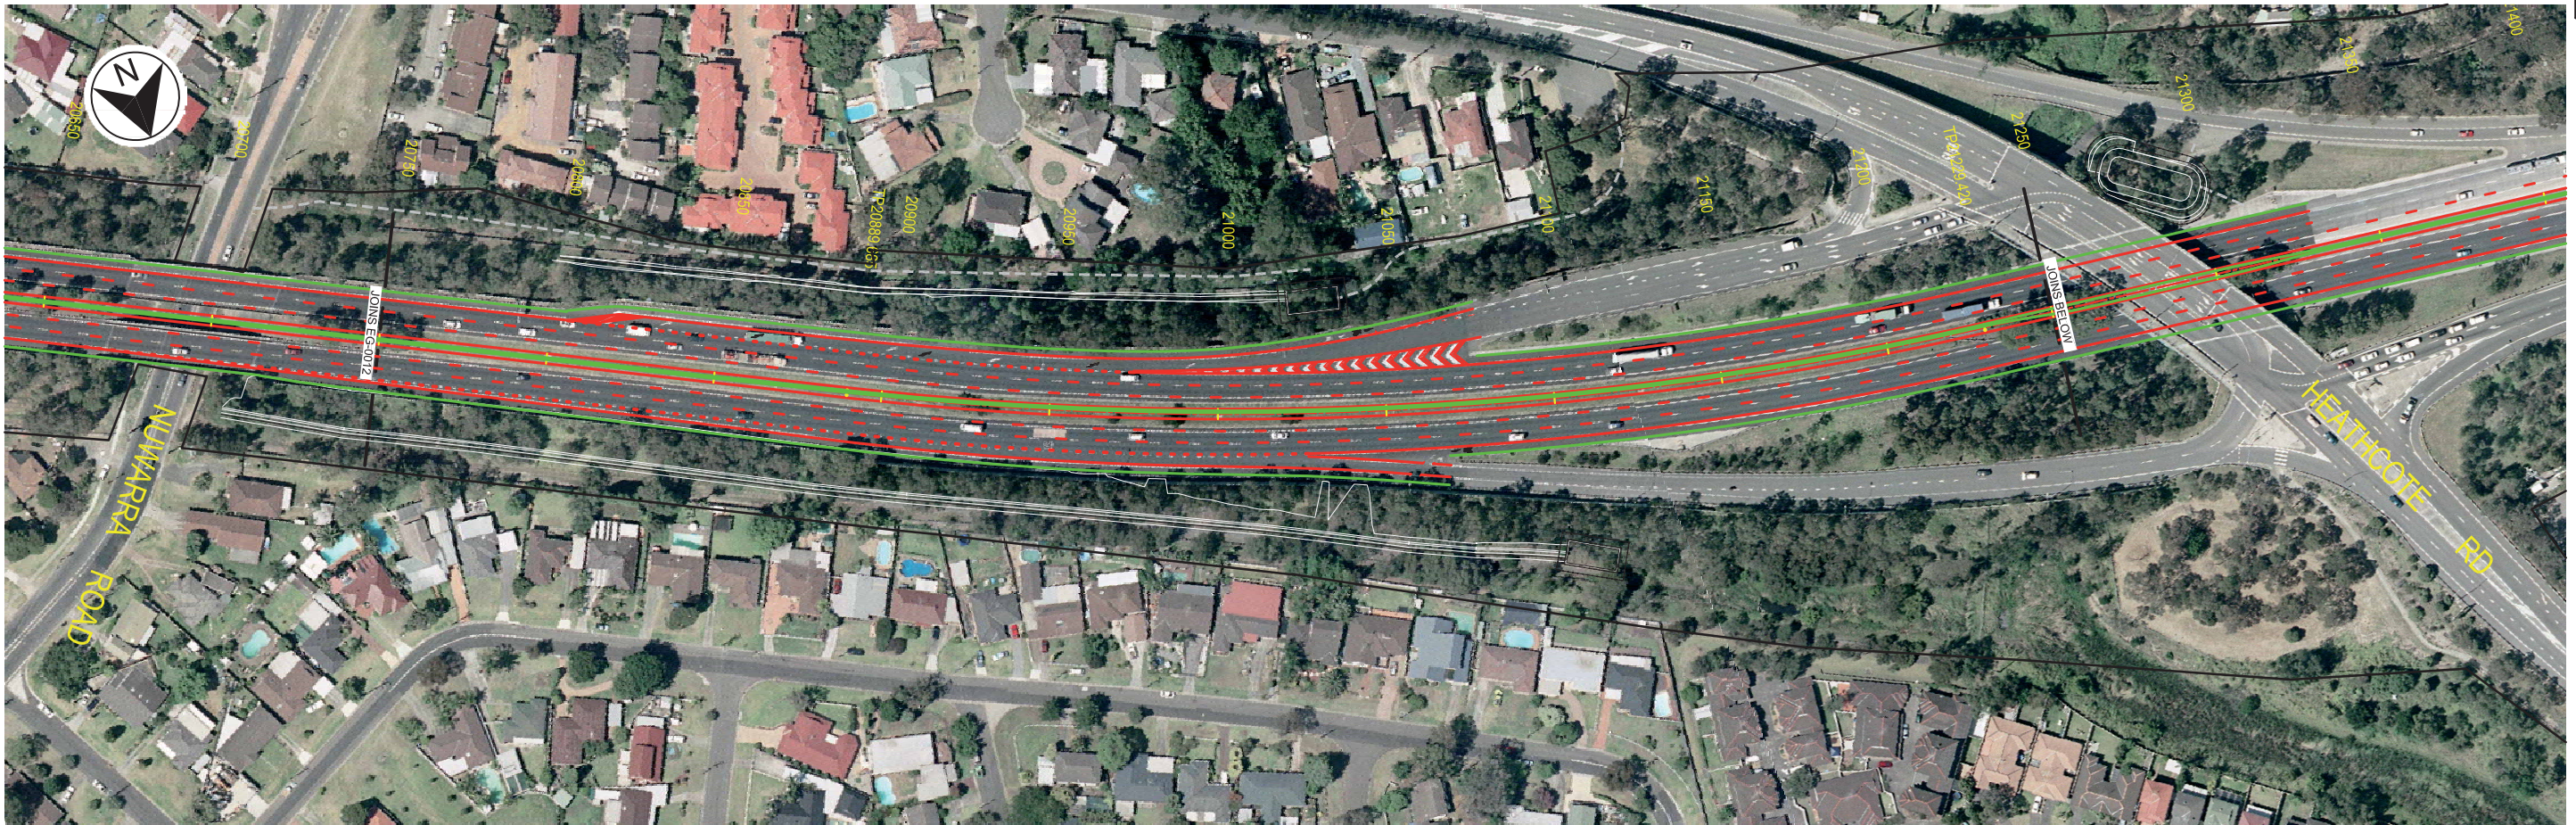

PLAN

Plot Date: 02 Sep 2010, - 17:25:43 Cad File: I:\NIBF\Projects\NB11185\Deliverables\Drawings\Civil\Sketches\M5W-SK-EG-0031.dwg

CLIENT



INTERLINK ROADS
PROJECT No. 3728

DCM CONTRACTOR



Abigroup Contractors Pty Limited
924 Pacific Highway
Gordon NSW 2072
Tel: (02) 9499 0999 Fax (02) 9499 8822
PROJECT No. 221350

DESIGNER



Sinclair Knight Merz Pty Ltd
A.C.N. 201 024 095
100 Christie Street
St Leonards NSW 2065 Australia
Tel: (02) 9928 2100 Fax (02) 9928 2500
PROJECT No. NB11185

ORIGINAL DRAWING AT A3 SIZE

SCALE 1:2000



CO-ORDINATE SYSTEM: ISG Zone 56/1 HEIGHT DATUM: A.H.D.

M5 SOUTHWEST MOTORWAY
THIRD LANE WIDENING

M5 WIDENING PROJECT
CONCEPT DESIGN PLAN
SHEET 13

SKETCH

DRAWN BY	ISSUE DATE	SKETCH No	REV
DRV	02.08.10	M5W-SK-EG-0031	A

0 5 10 15 20 25 mm ON ORIGINAL