




PLAN

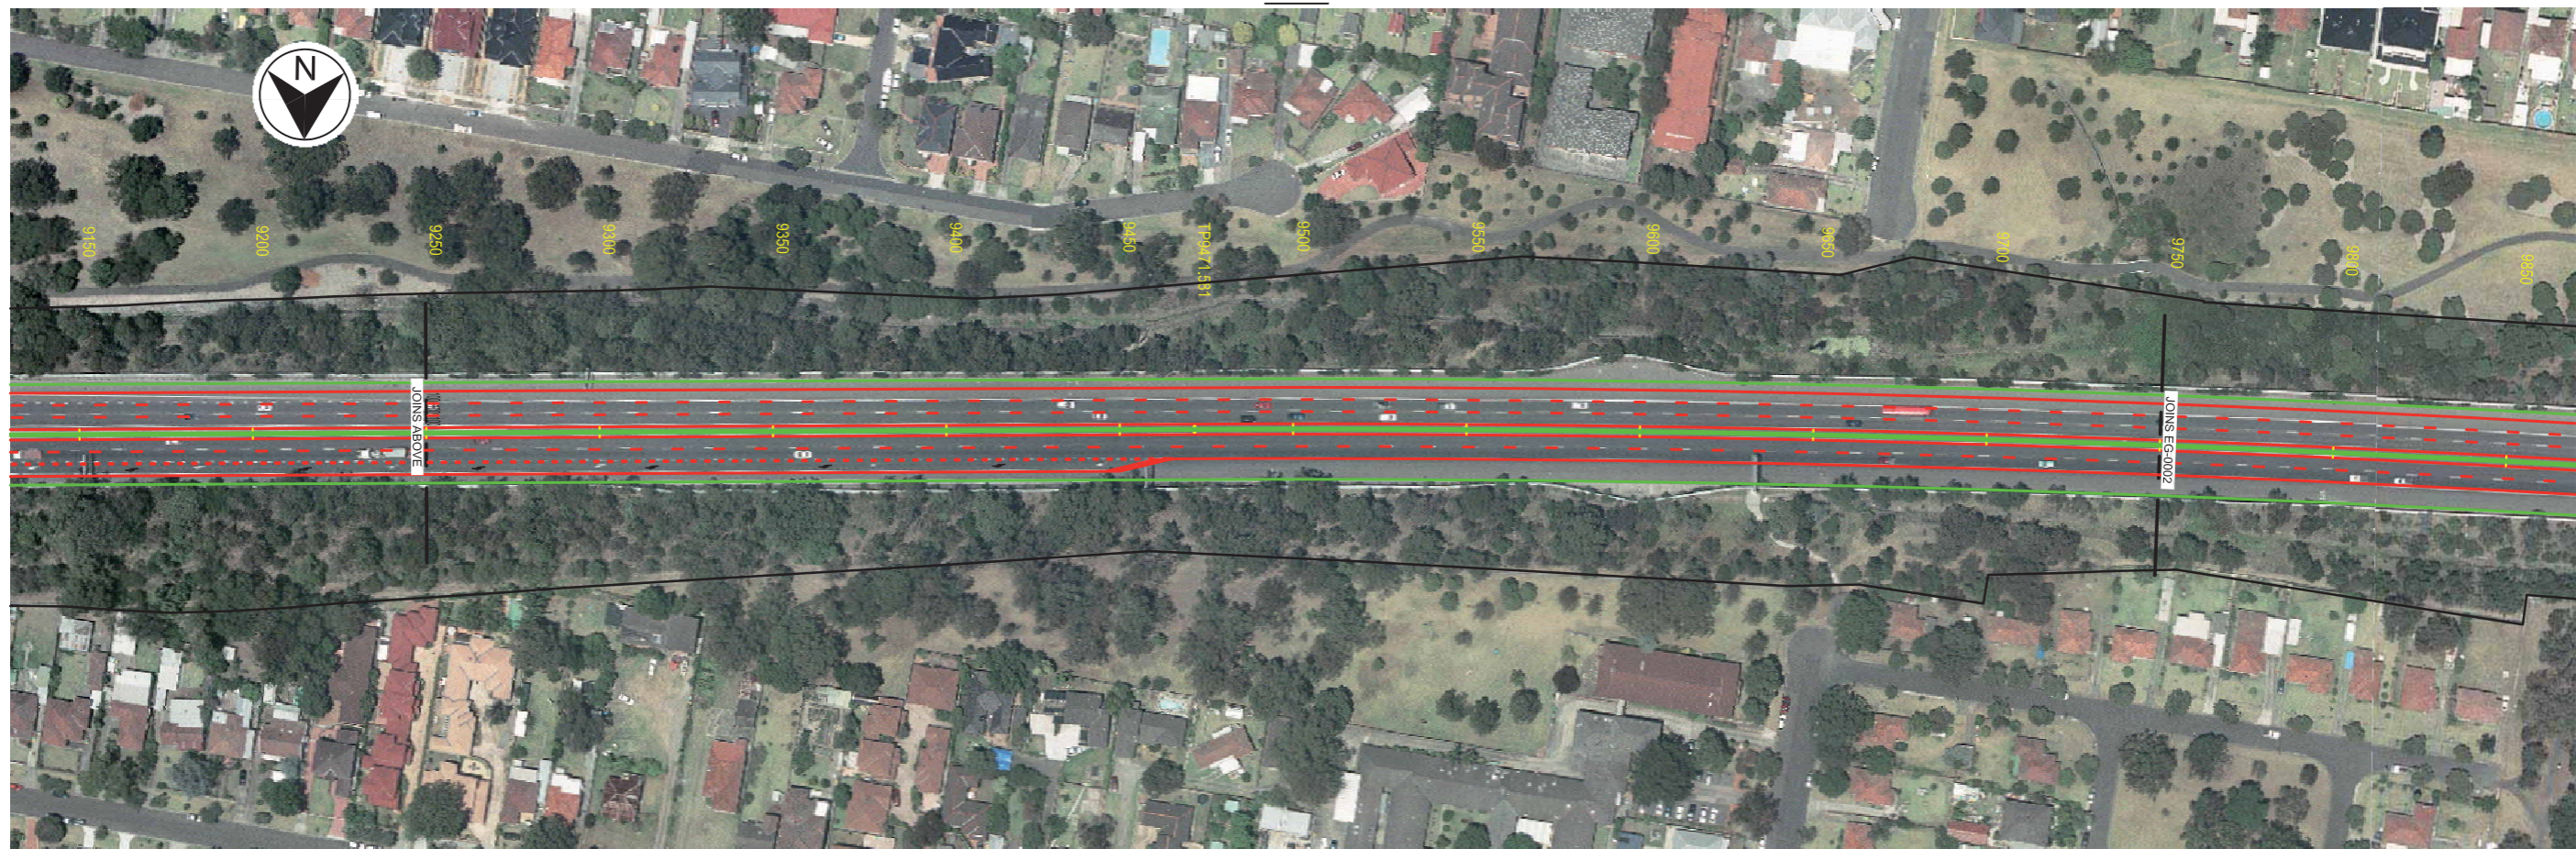

PLAN

Cad File: I:\NIB\F\Projects\NB11185\Deliverables\Drawings\Civil\Sketches\M5W-SK-EG-0031.dwg

Plot Date: 02 Sep 2010, 17:52:19



DCM CONTRACTOR
Abigroup
 Abigroup Contractors Pty Limited
 924 Pacific Highway
 Gordon NSW 2072
 Tel: (02) 9499 0999 Fax (02) 9499 8822
 PROJECT No. 221350

DESIGNER
SKM
 Sinclair Knight Merz Pty Ltd
 A.C.N. 901 024 095
 100 Christie Street
 St Leonards NSW 2065 Australia
 Tel: (02) 9928 2100 Fax (02) 9928 2500
 PROJECT No. NB11185

ORIGINAL DRAWING AT A3 SIZE
 SCALE 1:2000
 0 20 40
 CO-ORDINATE SYSTEM: ISG Zone 56/1 HEIGHT DATUM: A.H.D.

M5 SOUTHWEST MOTORWAY
 THIRD LANE WIDENING
 M5 WIDENING PROJECT
 CONCEPT DESIGN PLAN
 SHEET 1

SKETCH

DRAWN BY DRV	ISSUE DATE 02.08.10	SKETCH No M5W-SK-EG-0031	REV A
-----------------	------------------------	-----------------------------	----------