




PLAN

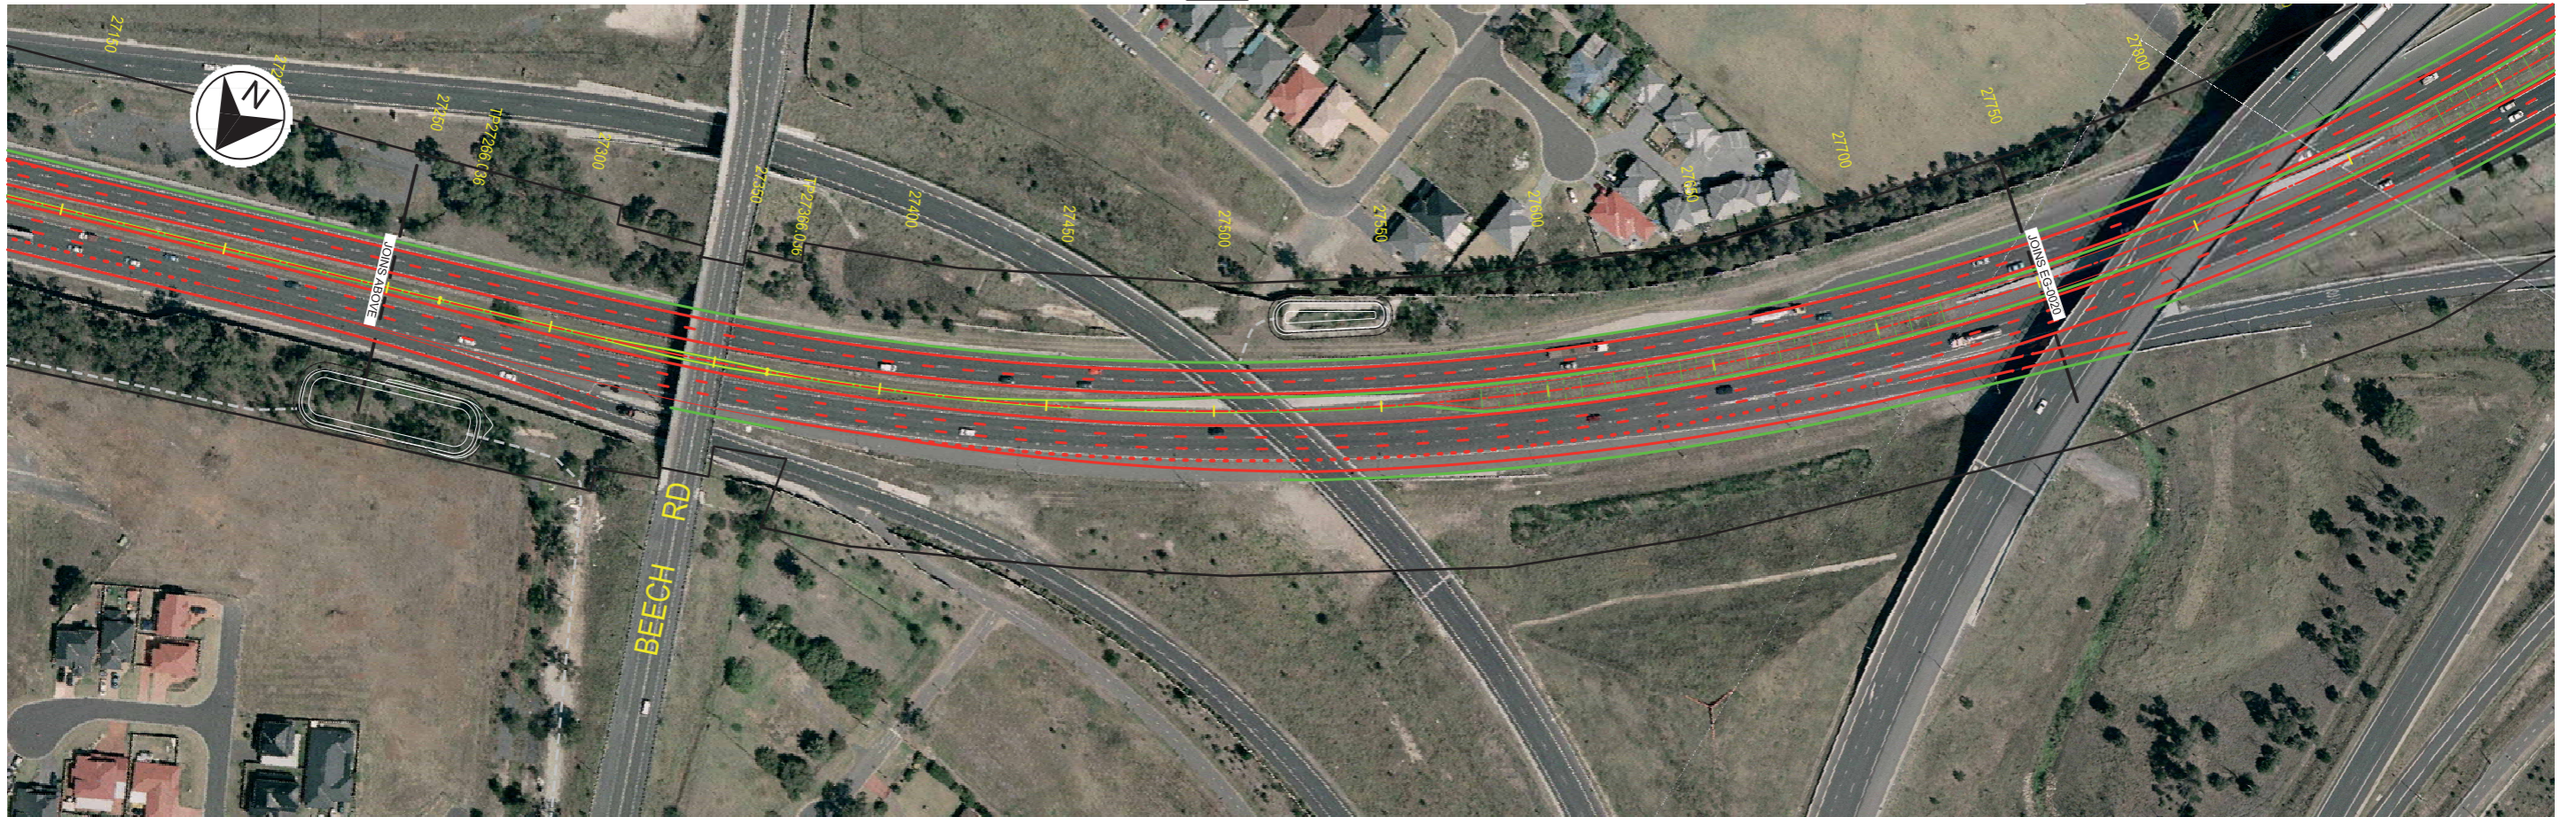

PLAN

Plot Date: 02 Sep 2010, - 17:57:37 Cad File: I:\MIB\Projects\NB11185\Deliverables\Drawings\Civil\Sketches\M5W-SK-EG-0031.dwg

CLIENT




INTERLINK ROADS
PROJECT No. 3728

DCM CONTRACTOR




Abigroup Contractors Pty Limited
924 Pacific Highway
Gordon NSW 2072
Tel: (02) 9499 0999 Fax (02) 9499 8822
PROJECT No. 221350

DESIGNER



Sinclair Knight Merz Pty Ltd
A.C.N. 901 024 095
100 Christie Street
St Leonards NSW 2065 Australia
Tel: (02) 9928 2100 Fax (02) 9928 2500
PROJECT No. NB11185

ORIGINAL DRAWING AT A3 SIZE

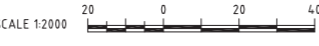

SCALE 1:2000

CO-ORDINATE SYSTEM: ISG Zone 56/1 HEIGHT DATUM: A.H.D.

M5 SOUTHWEST MOTORWAY
THIRD LANE WIDENING

**M5 WIDENING PROJECT
CONCEPT DESIGN PLAN
SHEET 19**

SKETCH

DRAWN BY DRV	ISSUE DATE 02.08.10	SKETCH No M5W-SK-EG-0031	REV A
-----------------	------------------------	-----------------------------	----------