




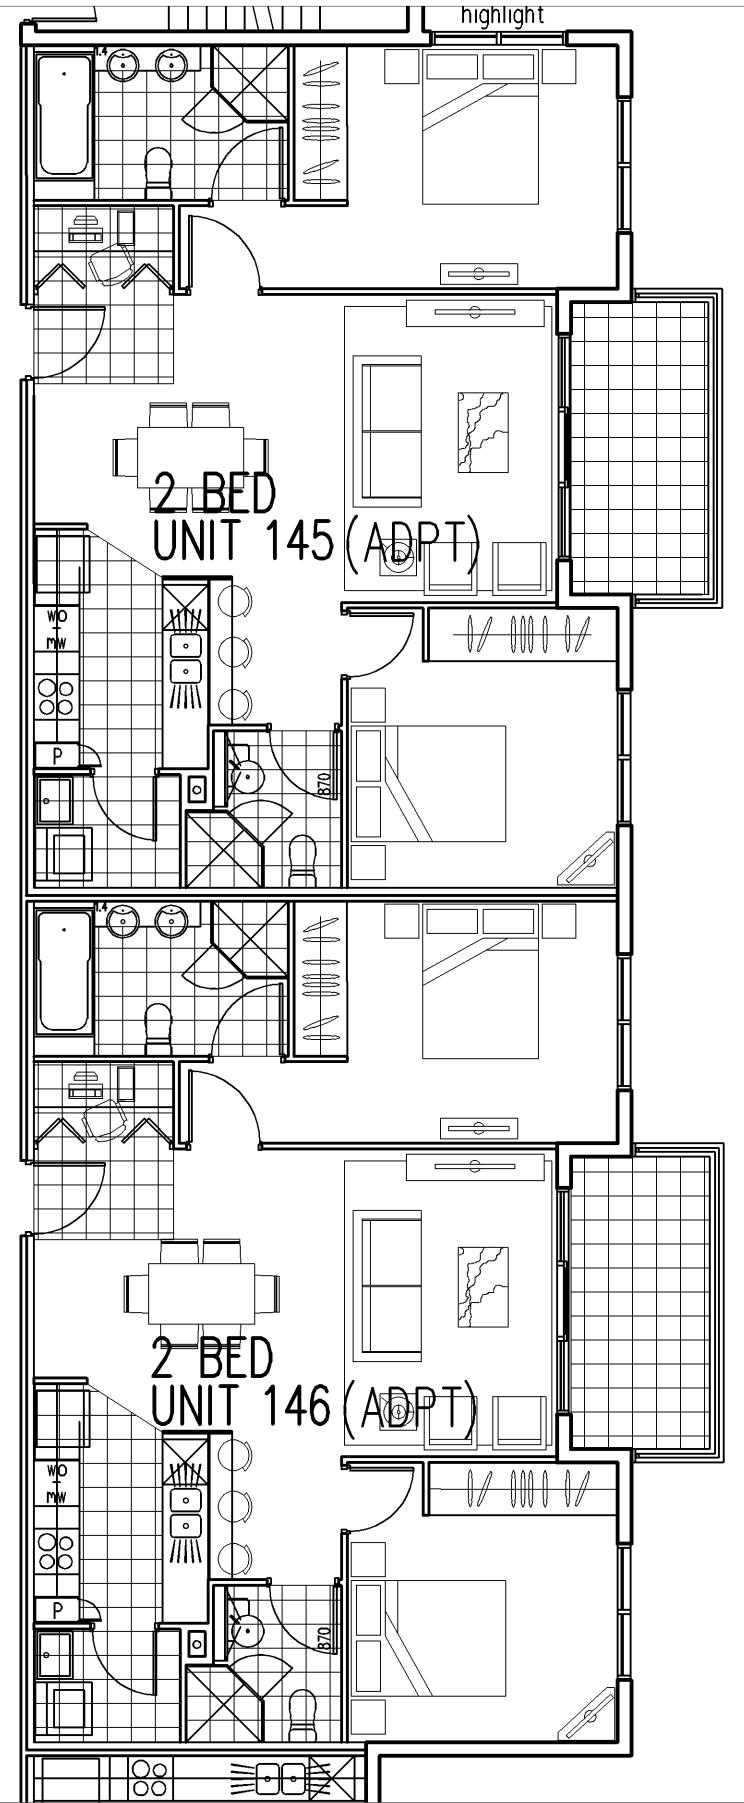


ADAPTABLE
LAYOUT
BLOCK A

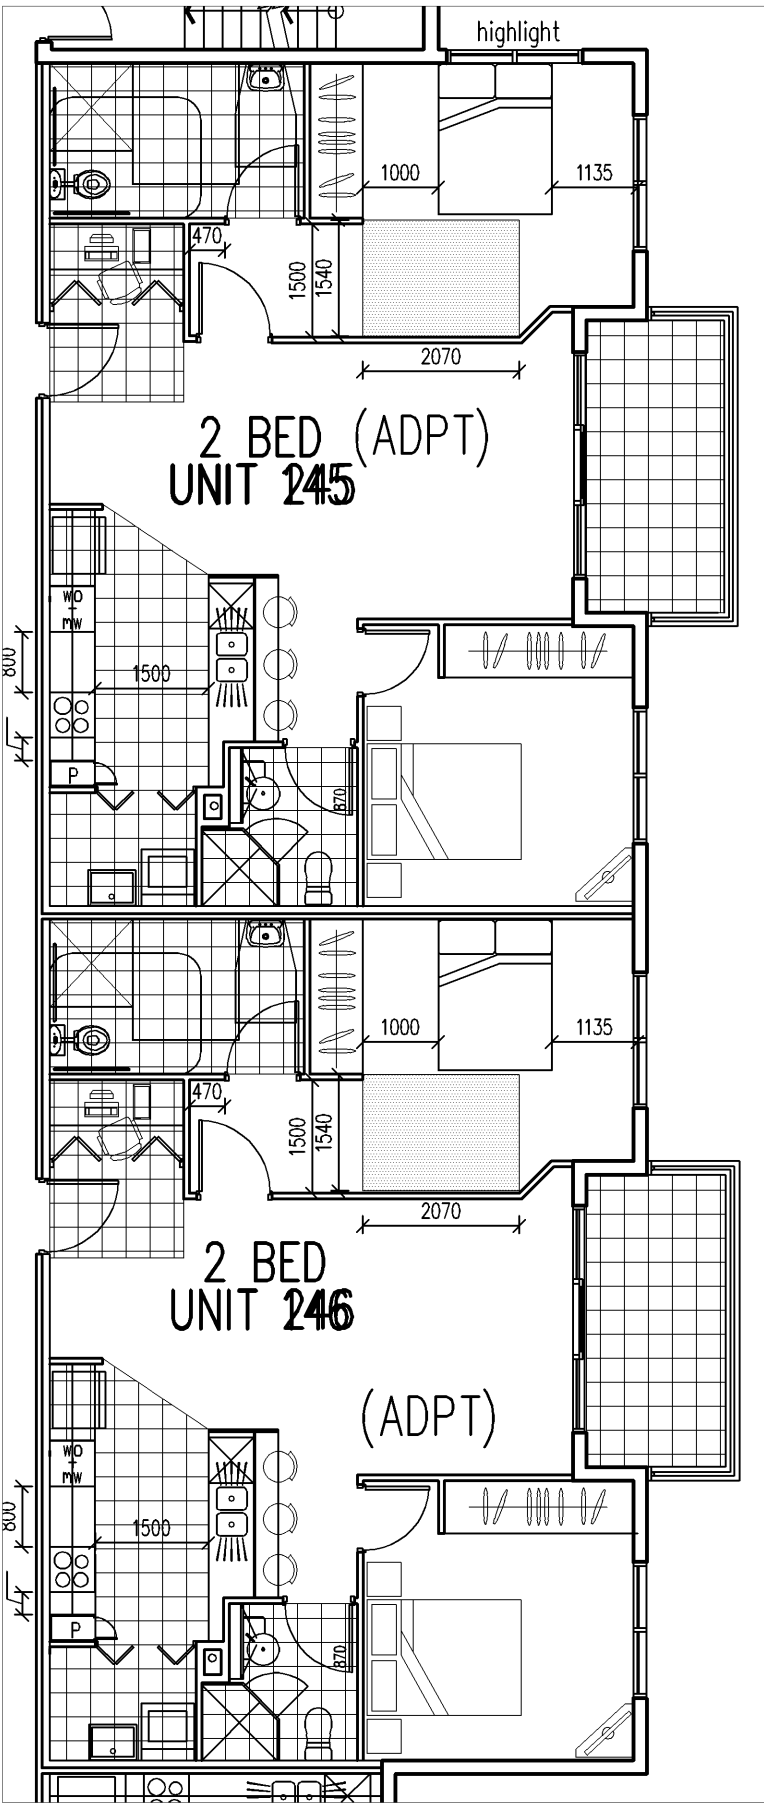


ADAPTED
LAYOUT
BLOCK A

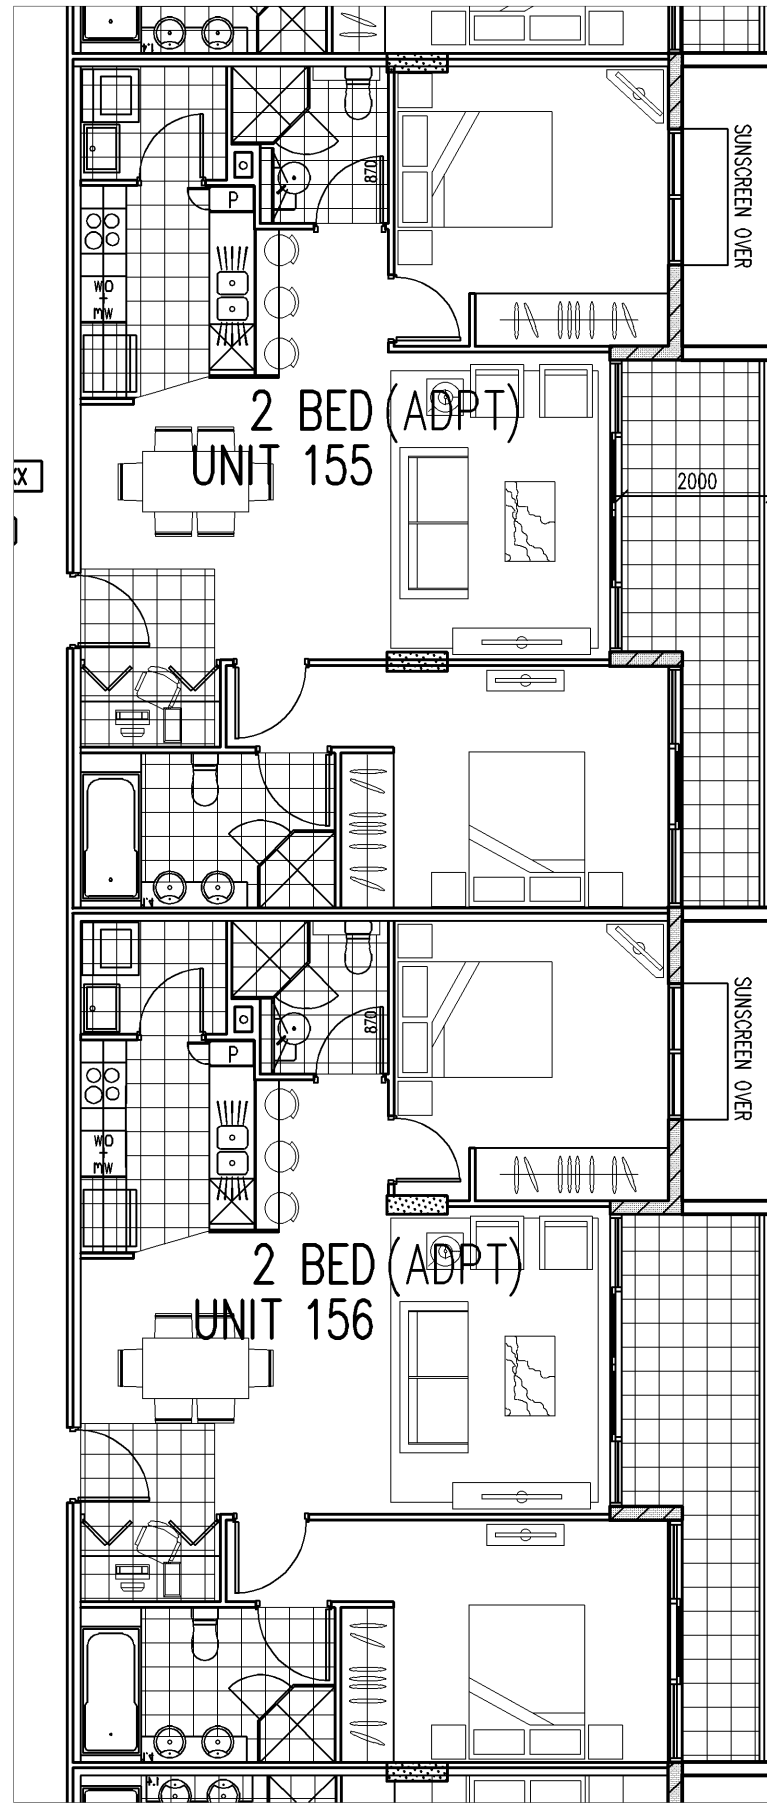


ADAPTABLE
LAYOUT
BLOCK B

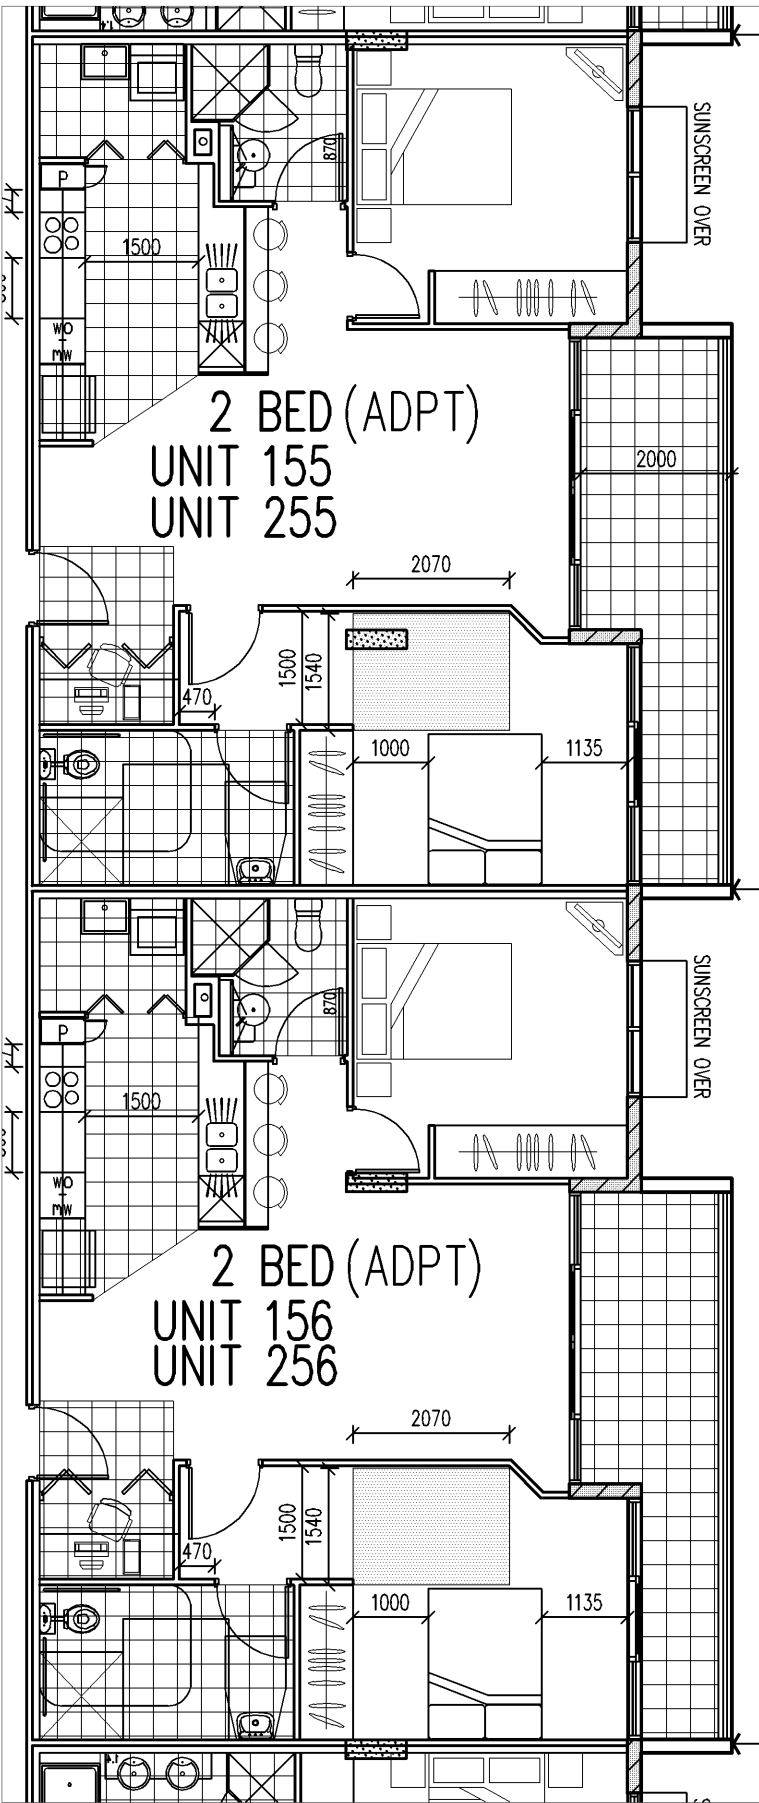


ADAPTED
LAYOUT
BLOCK B

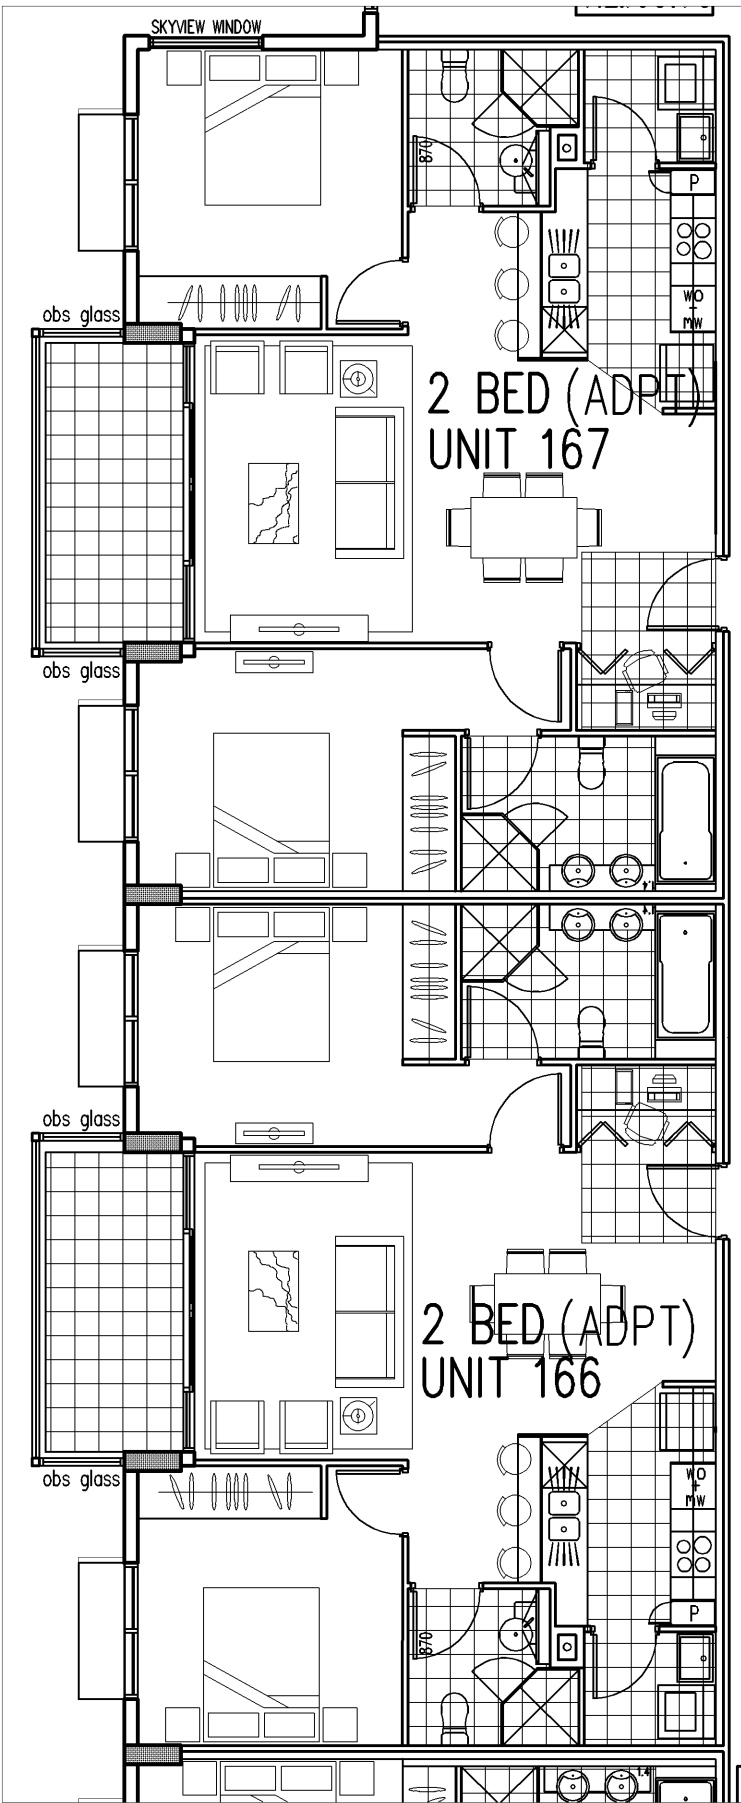


ADAPTABLE
LAYOUT
BLOCK C

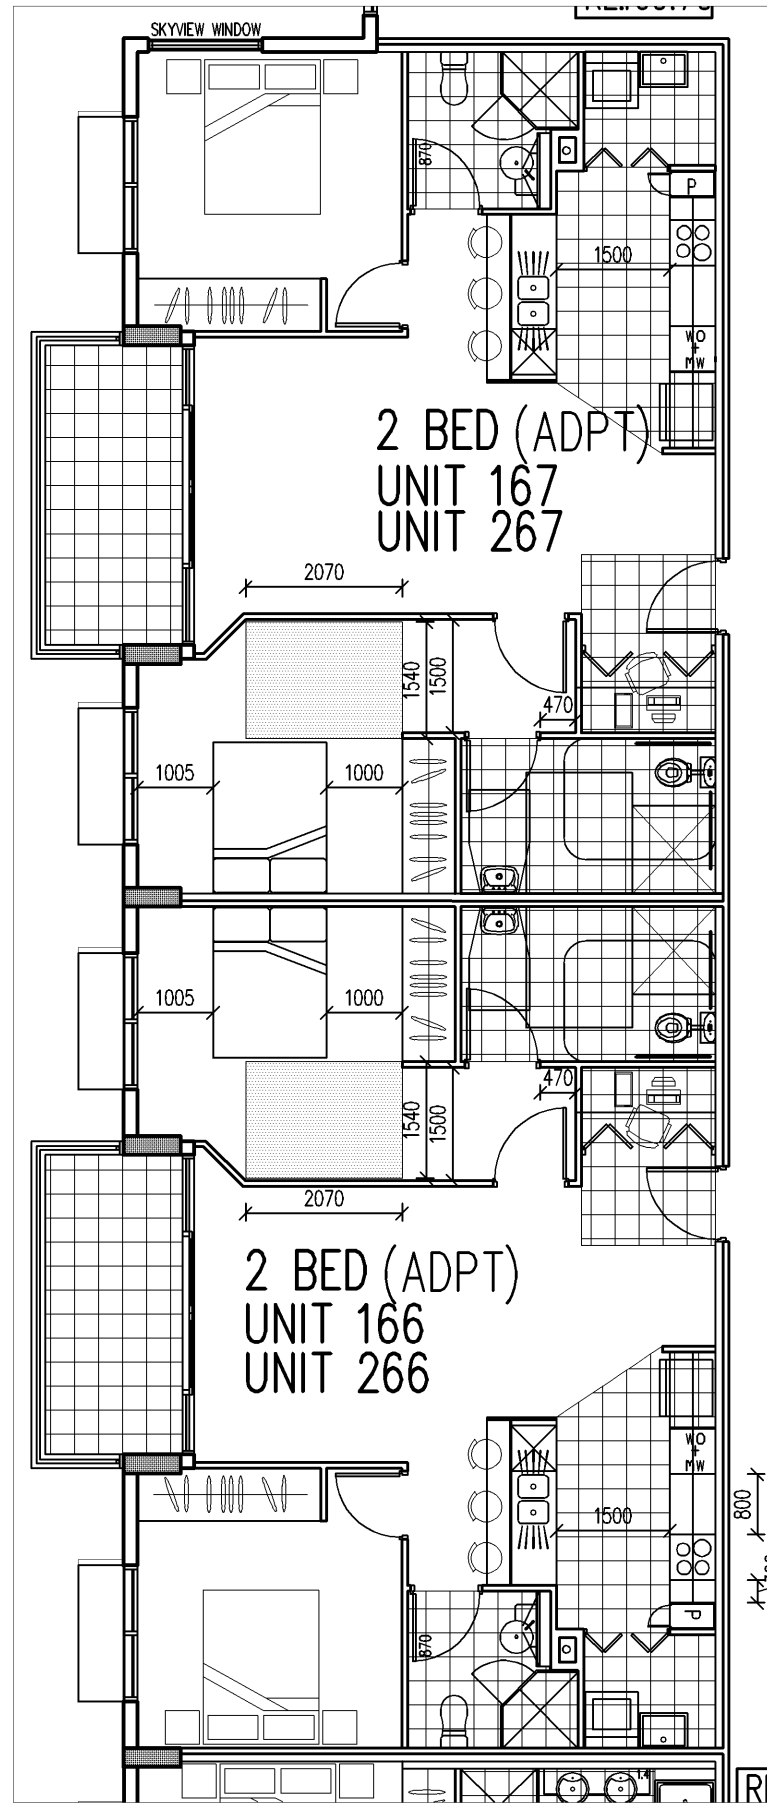

ADAPTED
LAYOUT
BLOCK C

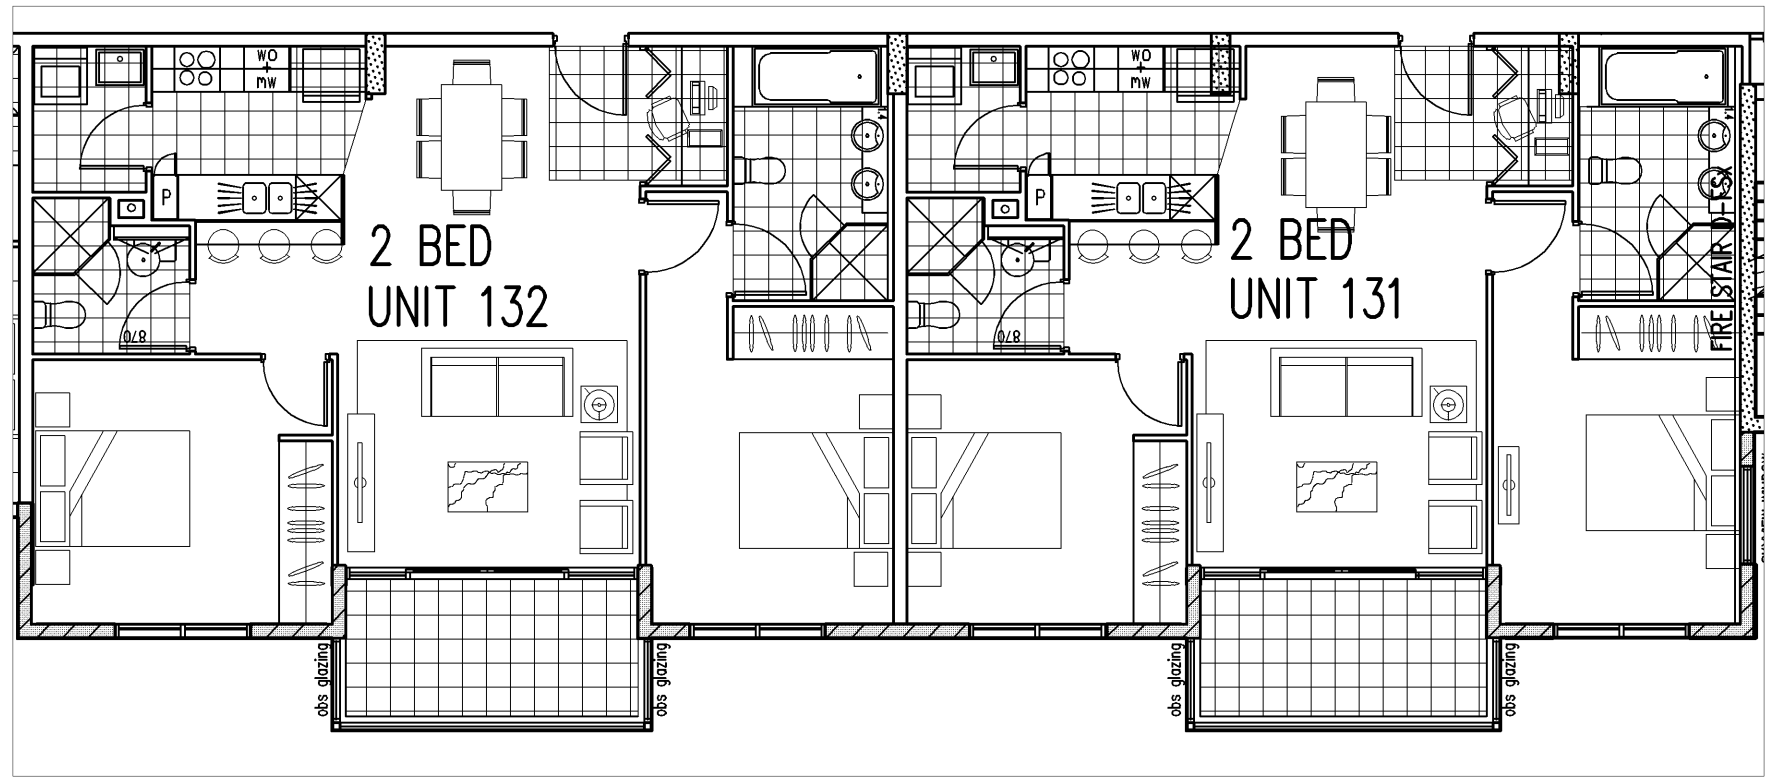

ADAPTABLE
LAYOUT
BLOCK D

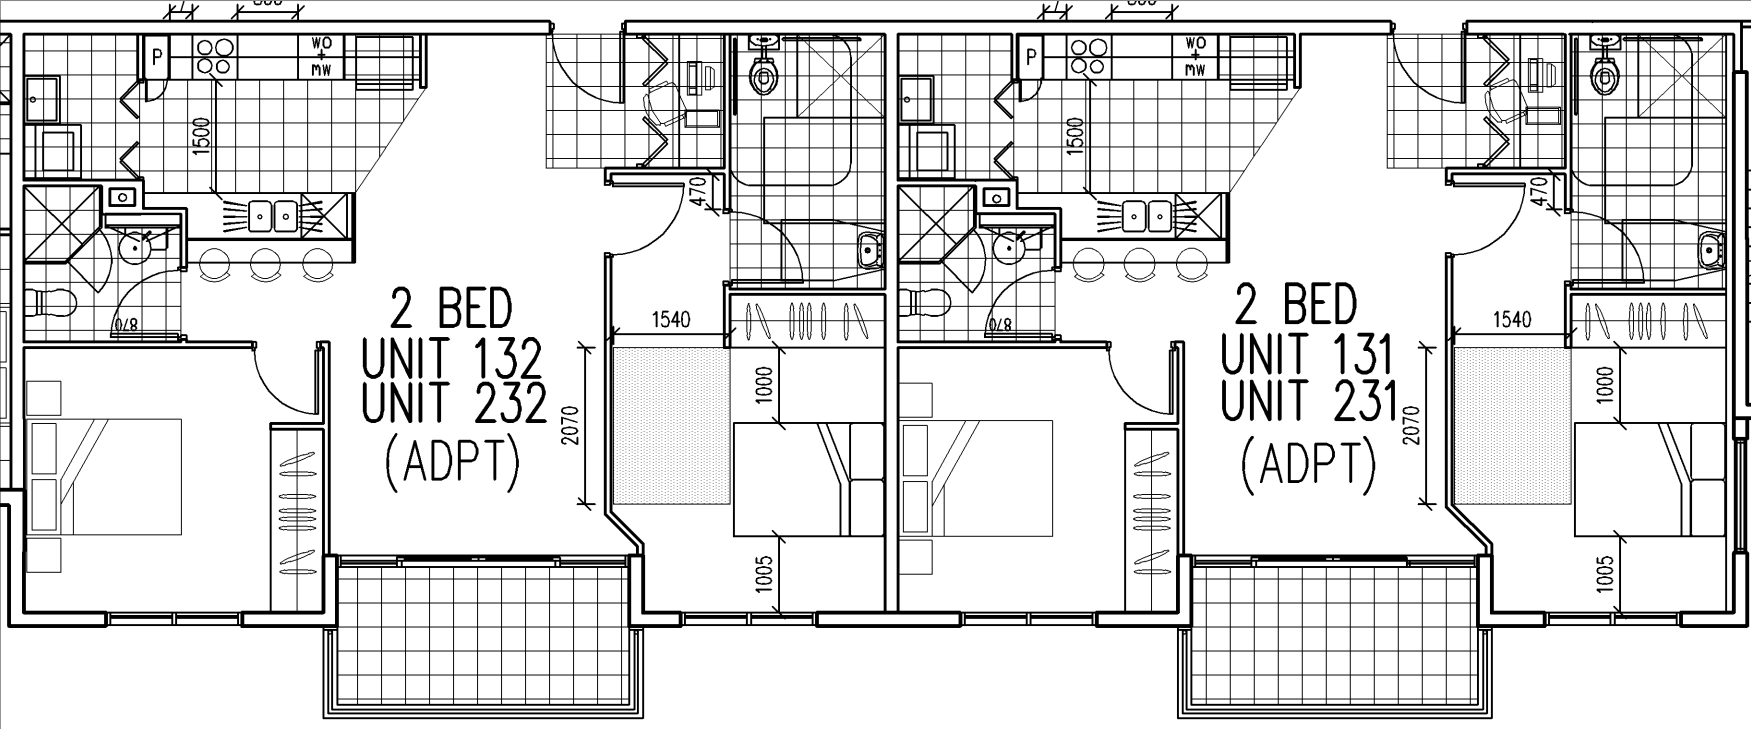

ADAPTED
LAYOUT
BLOCK D

- * ENSURE THE ENTRY THRESHOLD IS LEVEL AT BATHROOM DOOR FOR WHEELCHAIRS.
- * SETOUT CAPPED OFF SERVICES FOR PAN, SHOWER AND BASIN IN ACCORDANCE WITH LAYOUT STYLE 1.
- * WALLS ADJACENT TO THE TOILET PAN, BATH AND SHOWER SHOULD BE REINFORCED TO ADEQUATELY SUPPORT GRAB RAILS AND SHOWER SEAT IN ACCORDANCE WITH THE ADAPTABLE HOUSING CODE (AS4299).

LAUNDRY

- * ENSURE THE ENTRY THRESHOLD IS LEVEL AT LAUNDRY DOOR FOR WHEELCHAIRS.

ANCILLARY ITEMS

- * ENSURE ALL LIGHT SWITCHES ARE AT A HEIGHT RANGE BETWEEN 900-1100MM.
- * ENSURE ILLUMINATION LEVELS HAVE POTENTIAL FOR 300 LUX.
- * GPOs TO HAVE A SUITABLE LENGTH OF WIRING TO ALLOW FUTURE POSITIONING UP TO A HEIGHT OF 600MM ABOVE FLOOR.

ADAPTABLE
UNIT LIST
BLOCK A

UNIT G45
UNIT G46
UNIT 145
UNIT 146
UNIT 245
UNIT 246

ADAPTABLE
UNIT LIST
BLOCK B

UNIT G55
UNIT G56
UNIT 155
UNIT 156
UNIT 255
UNIT 256

ADAPTABLE
UNIT LIST
BLOCK C

UNIT G66
UNIT G67
UNIT 166
UNIT 167
UNIT 266
UNIT 267

ADAPTABLE
UNIT LIST
BLOCK D

UNIT G31
UNIT G32
UNIT 131
UNIT 132
UNIT 231
UNIT 232

ADAPTABLE
UNIT LIST
BLOCK E

UNIT G01
UNIT G02
UNIT 101
UNIT 102
UNIT 201
UNIT 202

Re: 131 - 138 KILLEATON STREET - ST. IVES

Please find accessibility issues associated with the adaptable unit design development

Bathroom

- (i) Bathrooms need to be same internal dimensions in the pre-adapted stage as the post adapted stage.
- (ii) Drawings to note that capped off services (drainage, plumbing) for pan, shower, basin to be for in accordance with **post adapted drawings**.

Kitchen


- (i) Provide a work bench space (800mm in length) between cook top and wall mounted oven. The oven needs to be in place at pre-adapted stage
- (ii) The sink (plumbing) should be able to be adjusted in height
- (iii) Power outlet 300mm from front of work surface and 300mm from front of fridge

Bedroom 1


- (i) The main bedroom needs to cater for a queen size bed with 1000mm on both sides. There needs to be 1550mm dia area near base of bed/door area
- (ii) A minimum of 2 double socket outlets shall be provided on the wall of the bed head
- (iii) Two way light switch shall be provided, with one light switch adjacent to the bed head
- (iv) A telephone outlet should be provided in the bedroom next to the bed on the side of the door
- (v) Television outlet should be provided in the bedroom on the opposite wall to the head head, adjacent to GPO

Living Area

- (i) A minimum 4 GPOs in living area

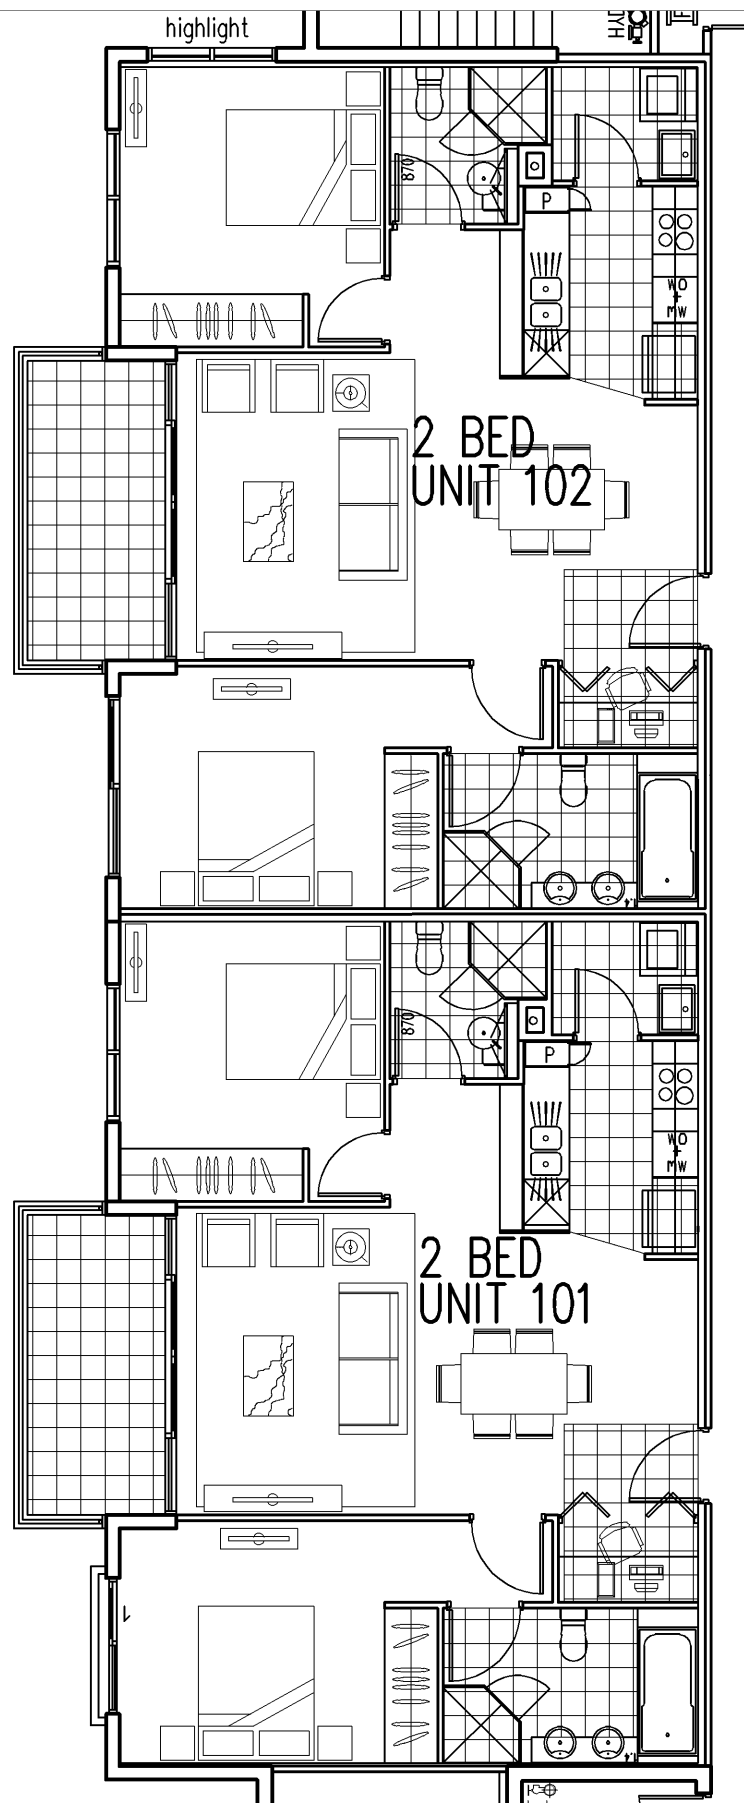

ADAPTABLE
LAYOUT
BLOCK E

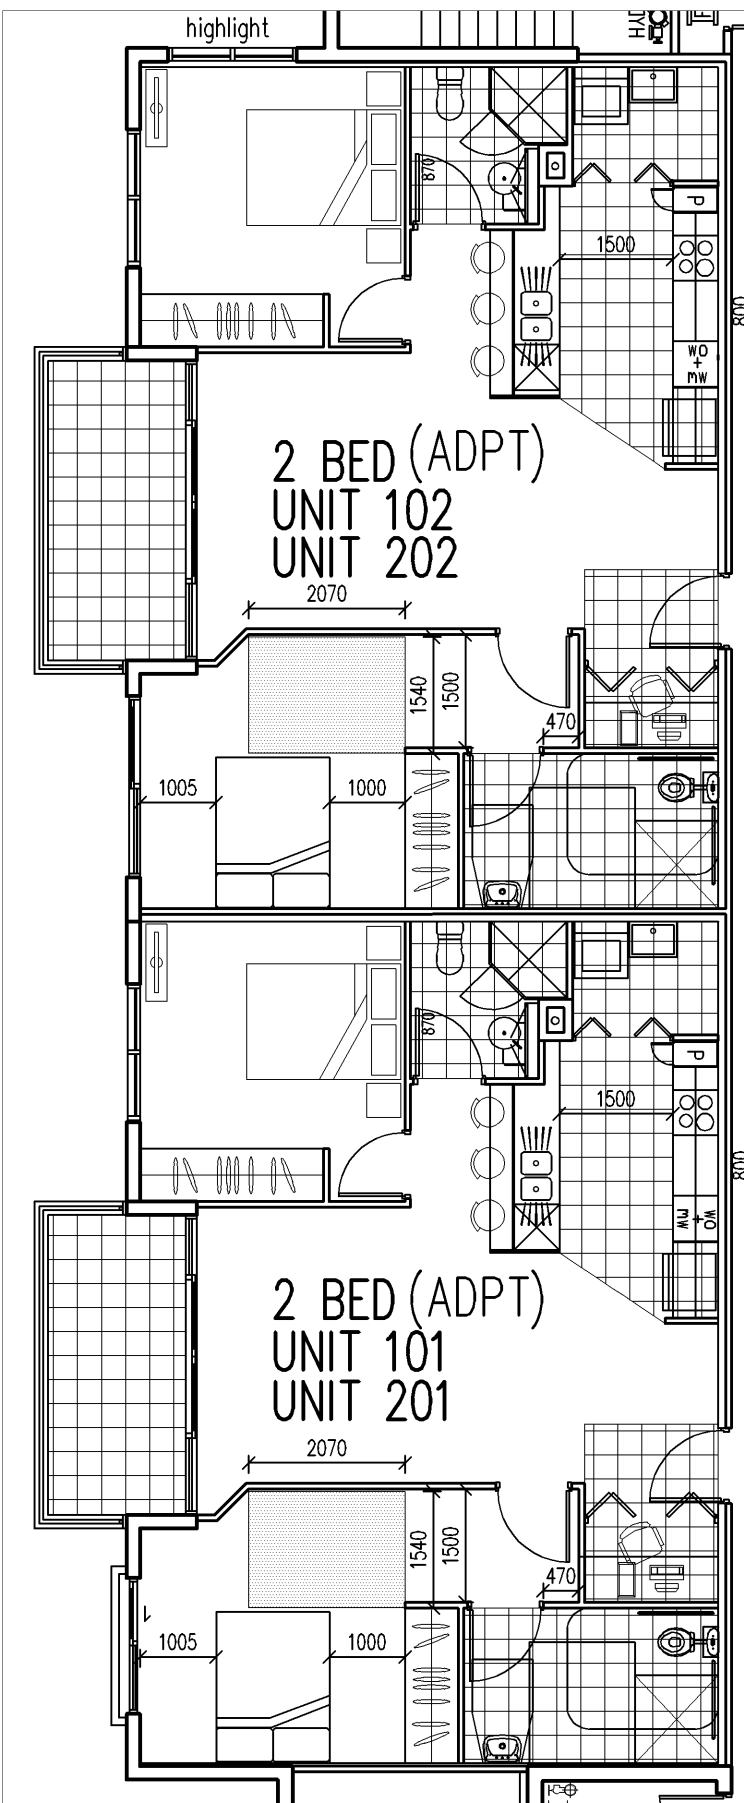

ADAPTED
LAYOUT
BLOCK E

ADAPTABLE UNITS

SCALE 1:100

--	--	