




BLOCK B
GROUND FLOOR
GFA = 1298 m2

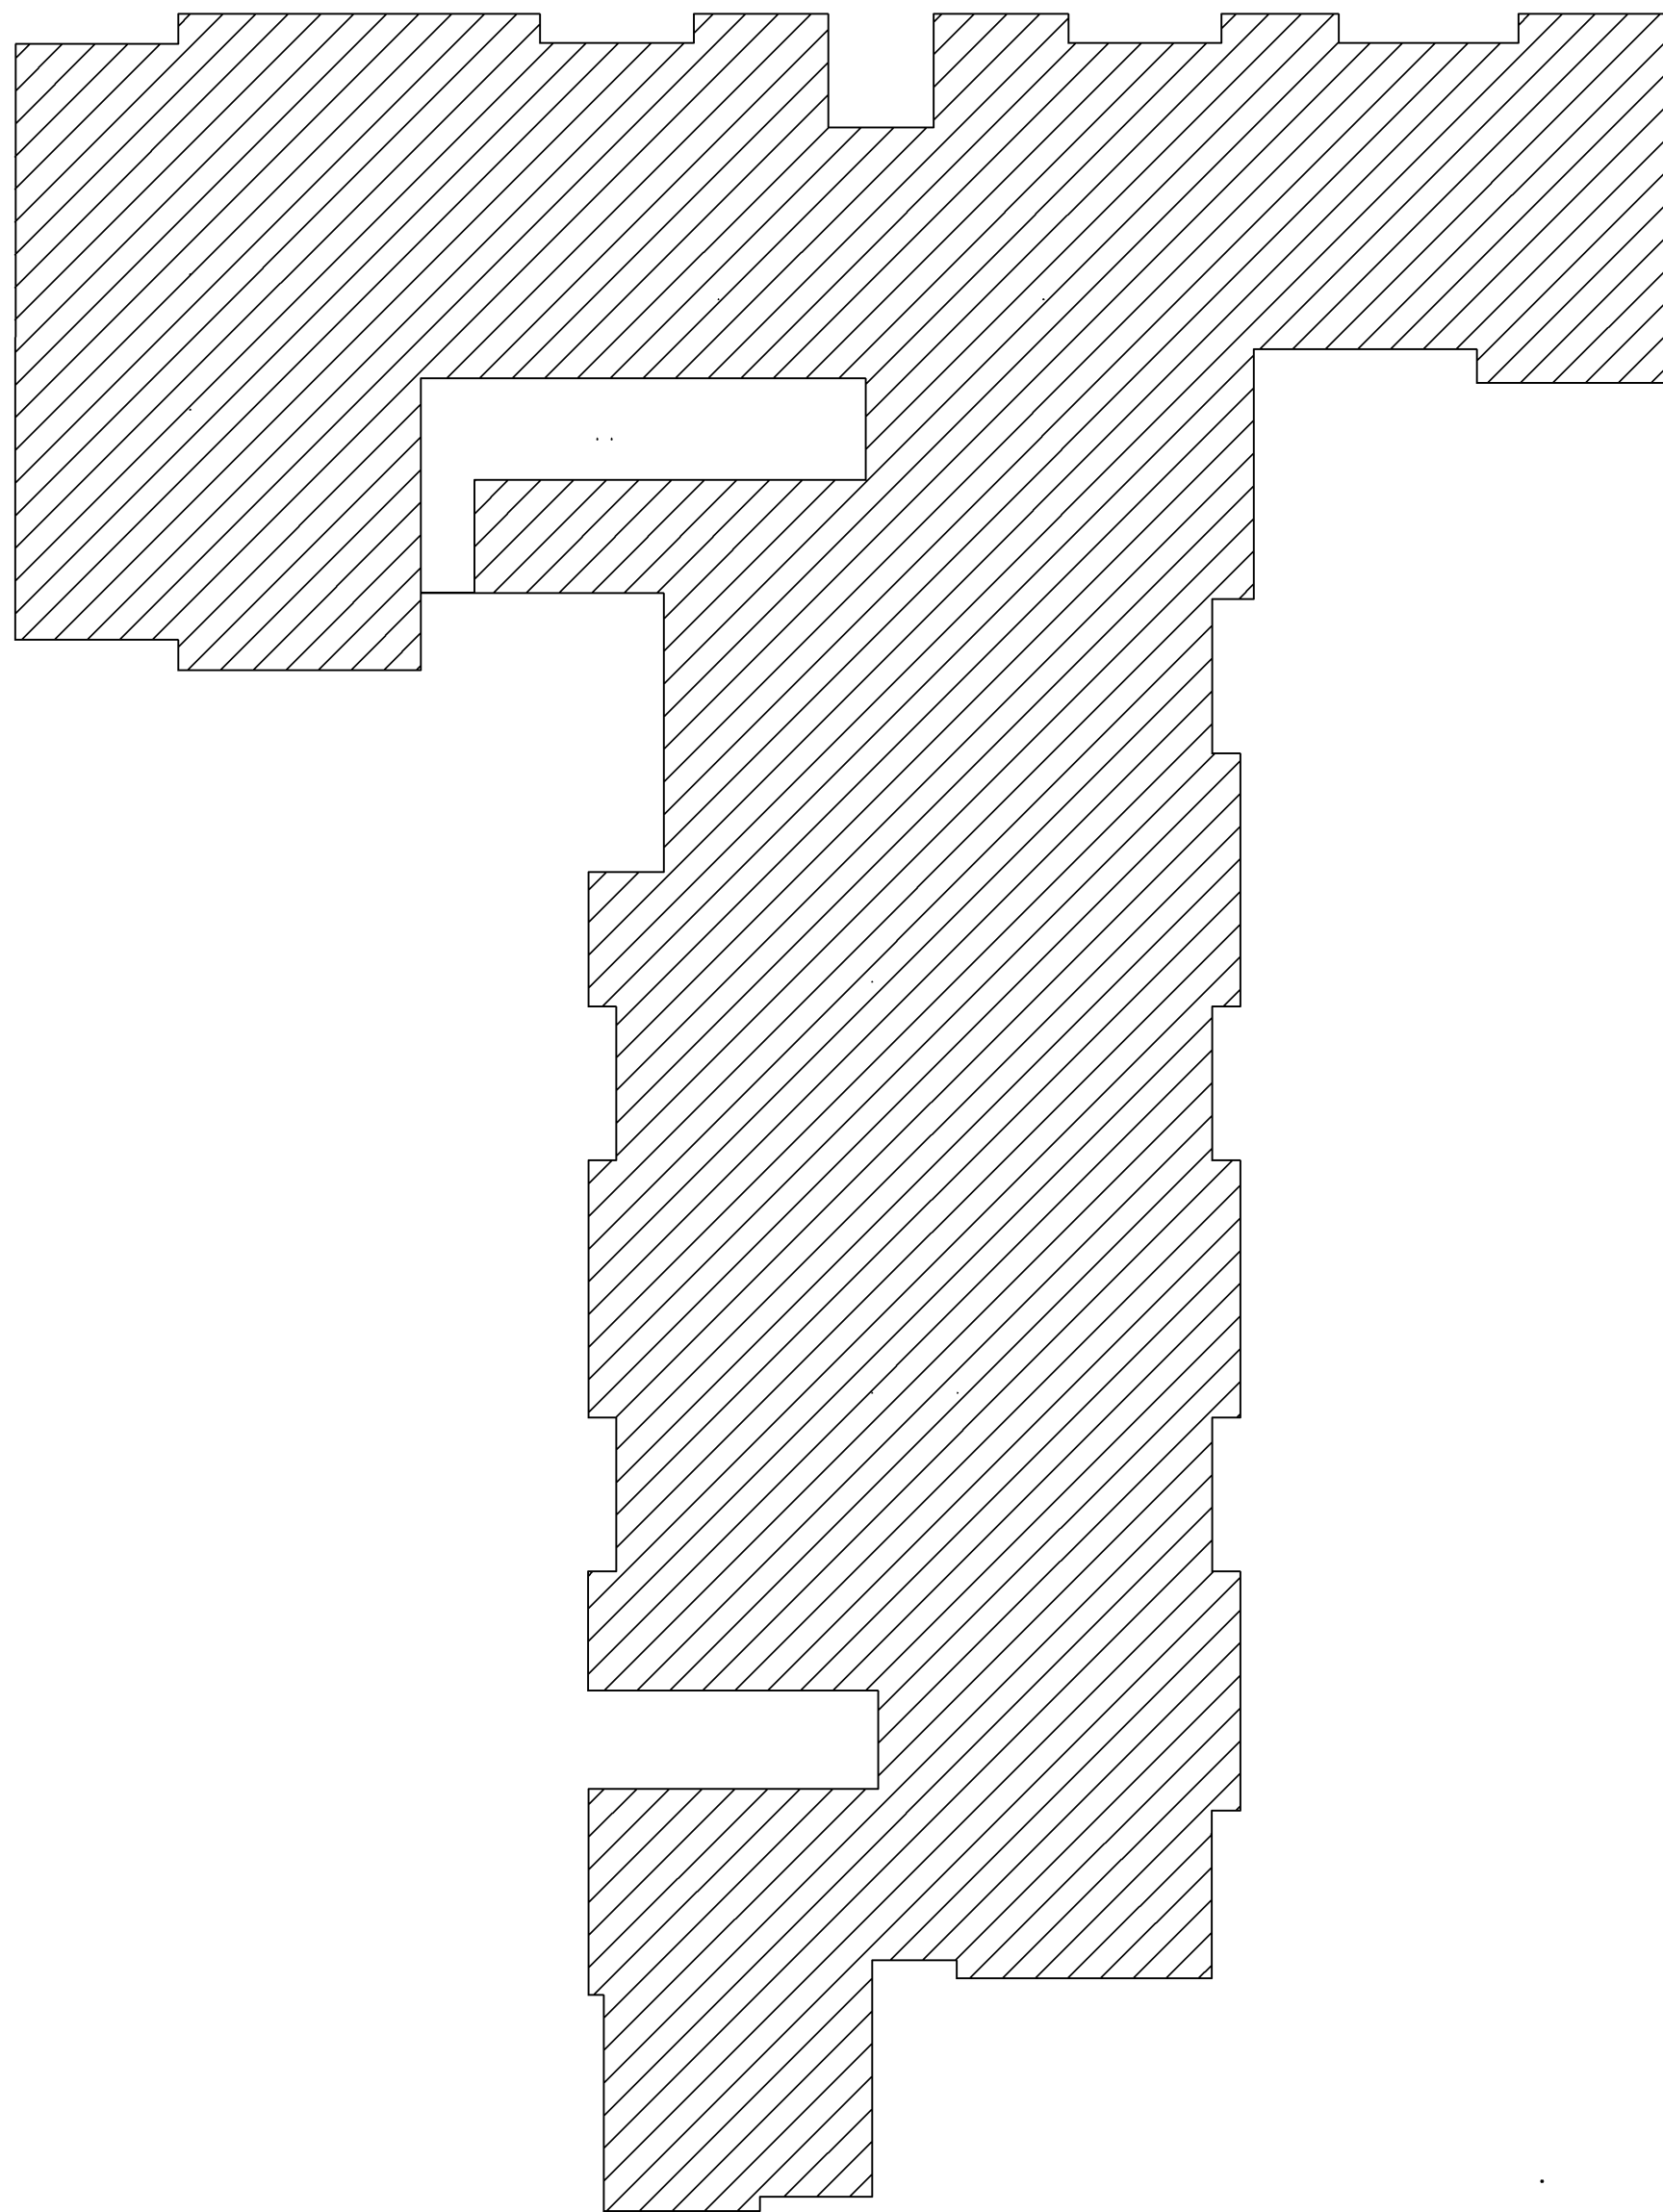

BLOCK B
LEVEL 1,2,3
GFA = 1290.0m2 x 3
= 3870.0 m2

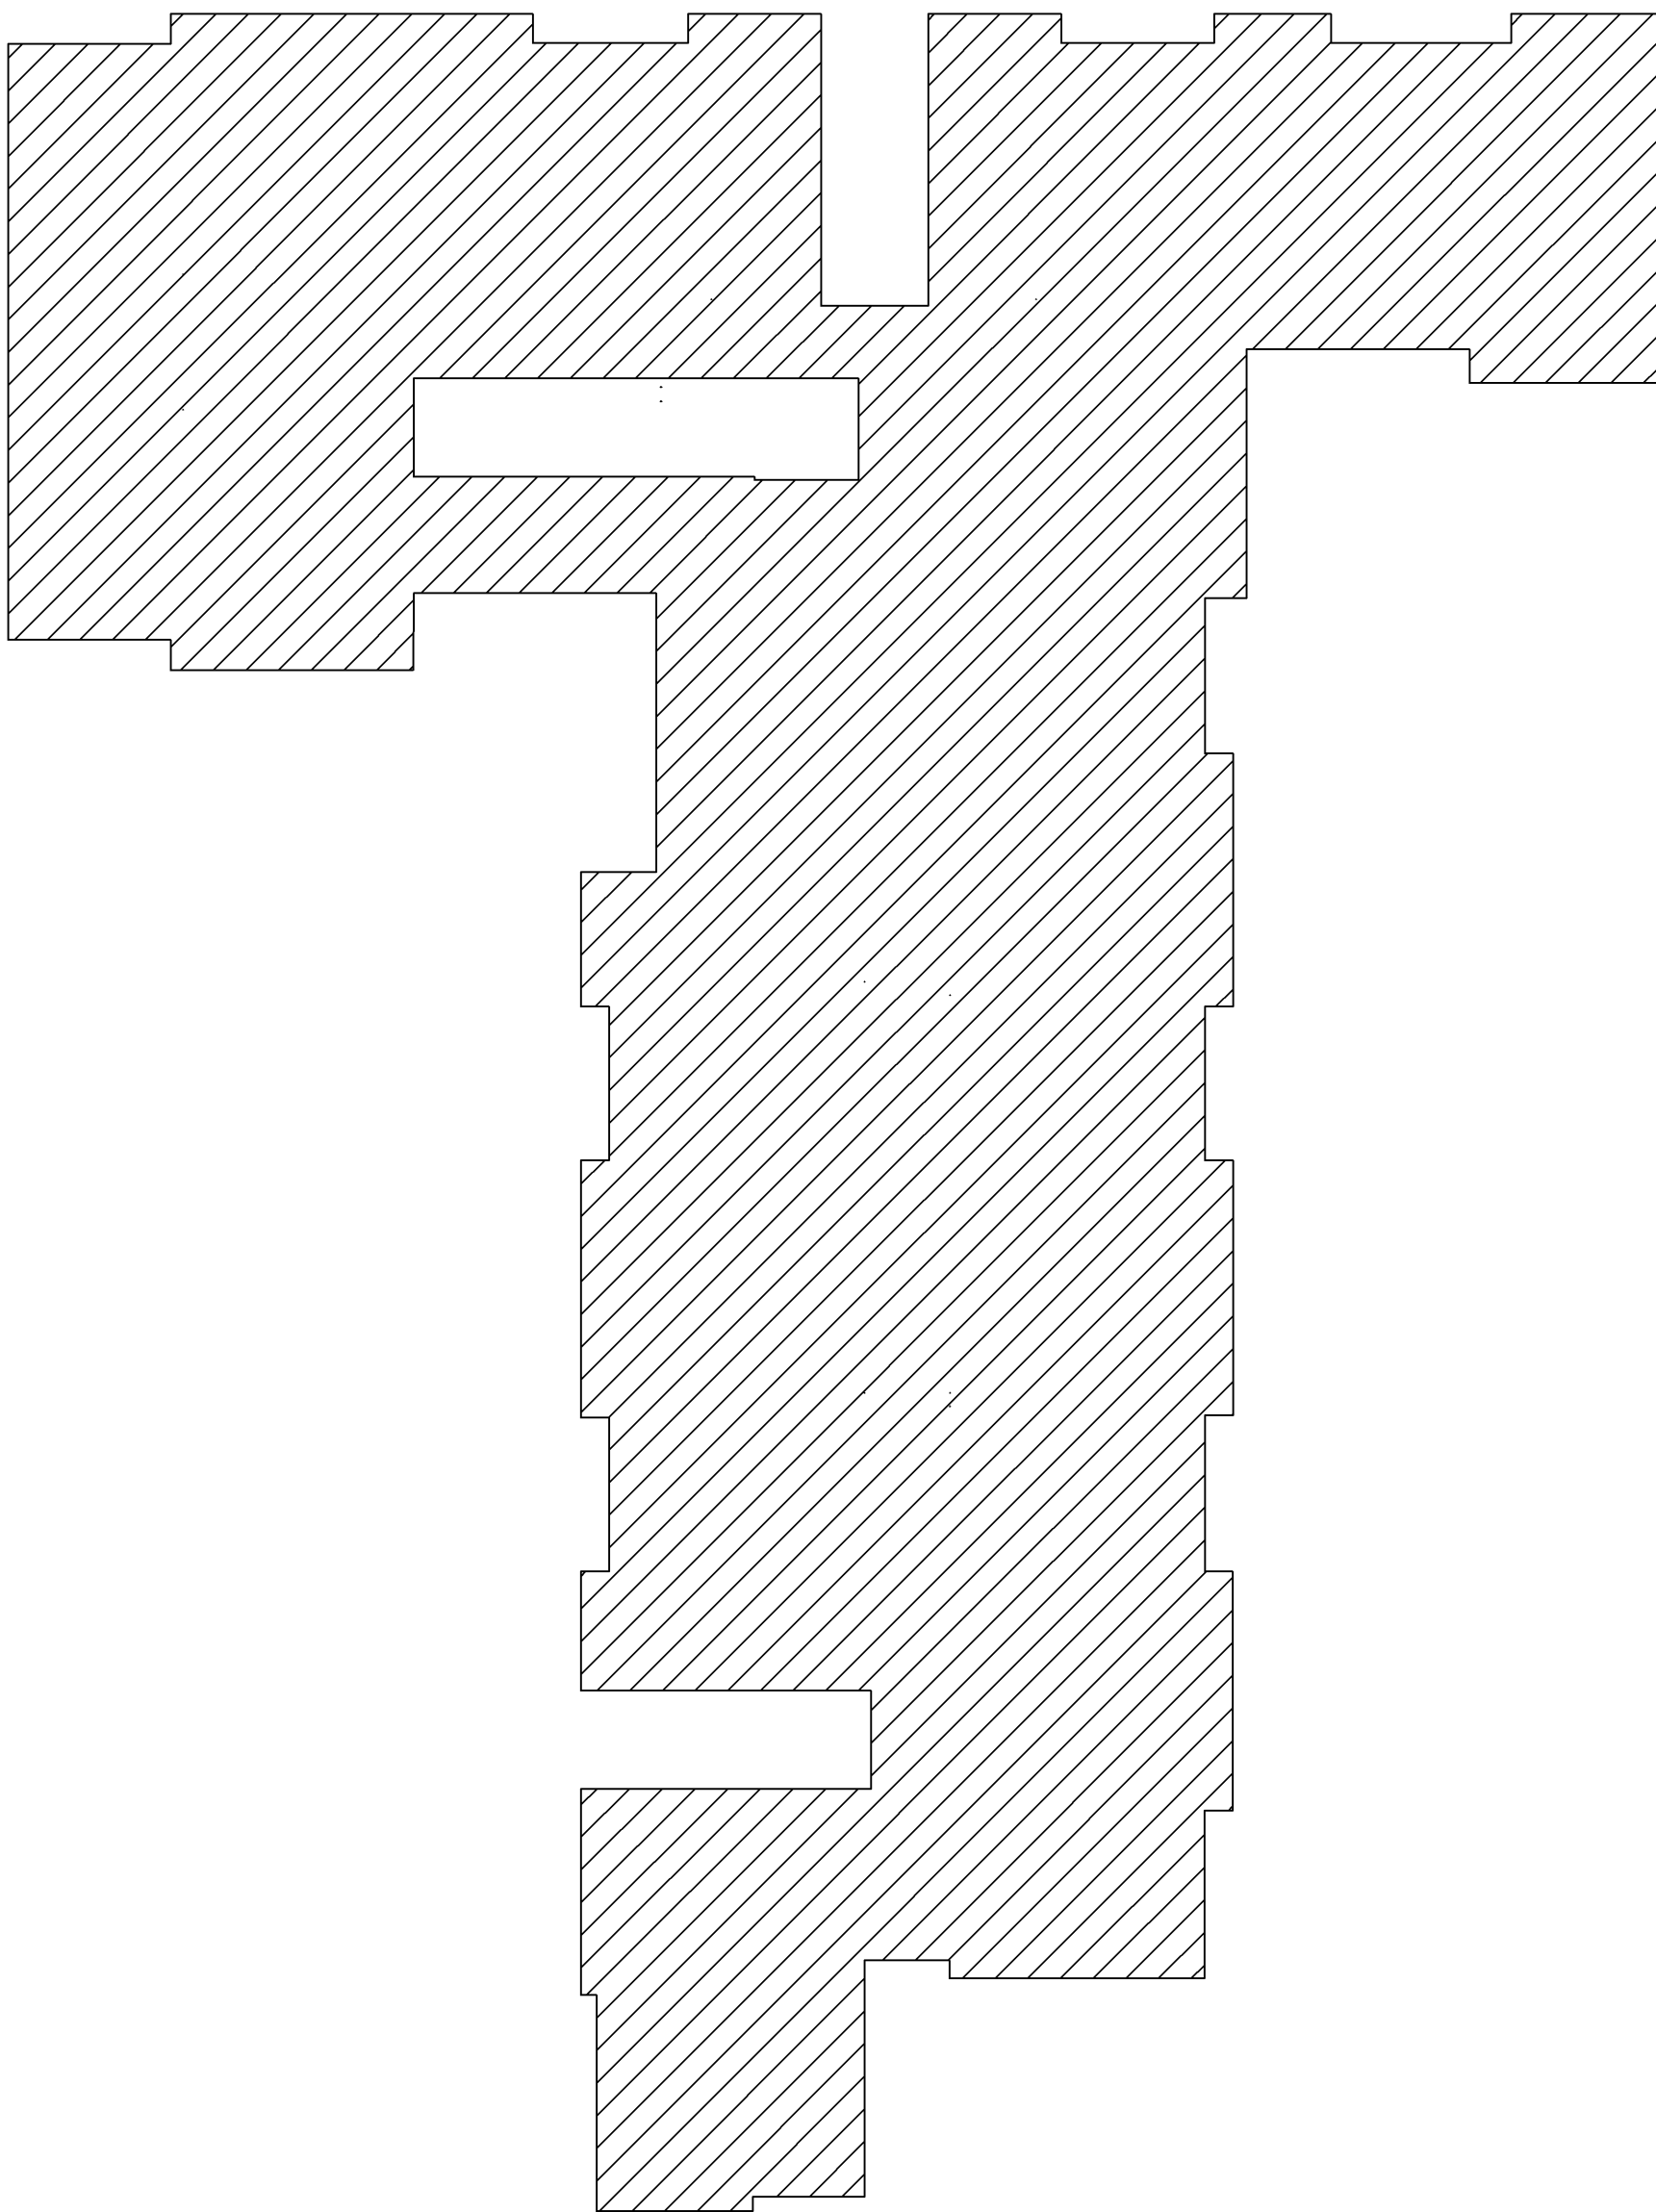


BLOCK B
LEVEL 4
GFA = 774.0m2

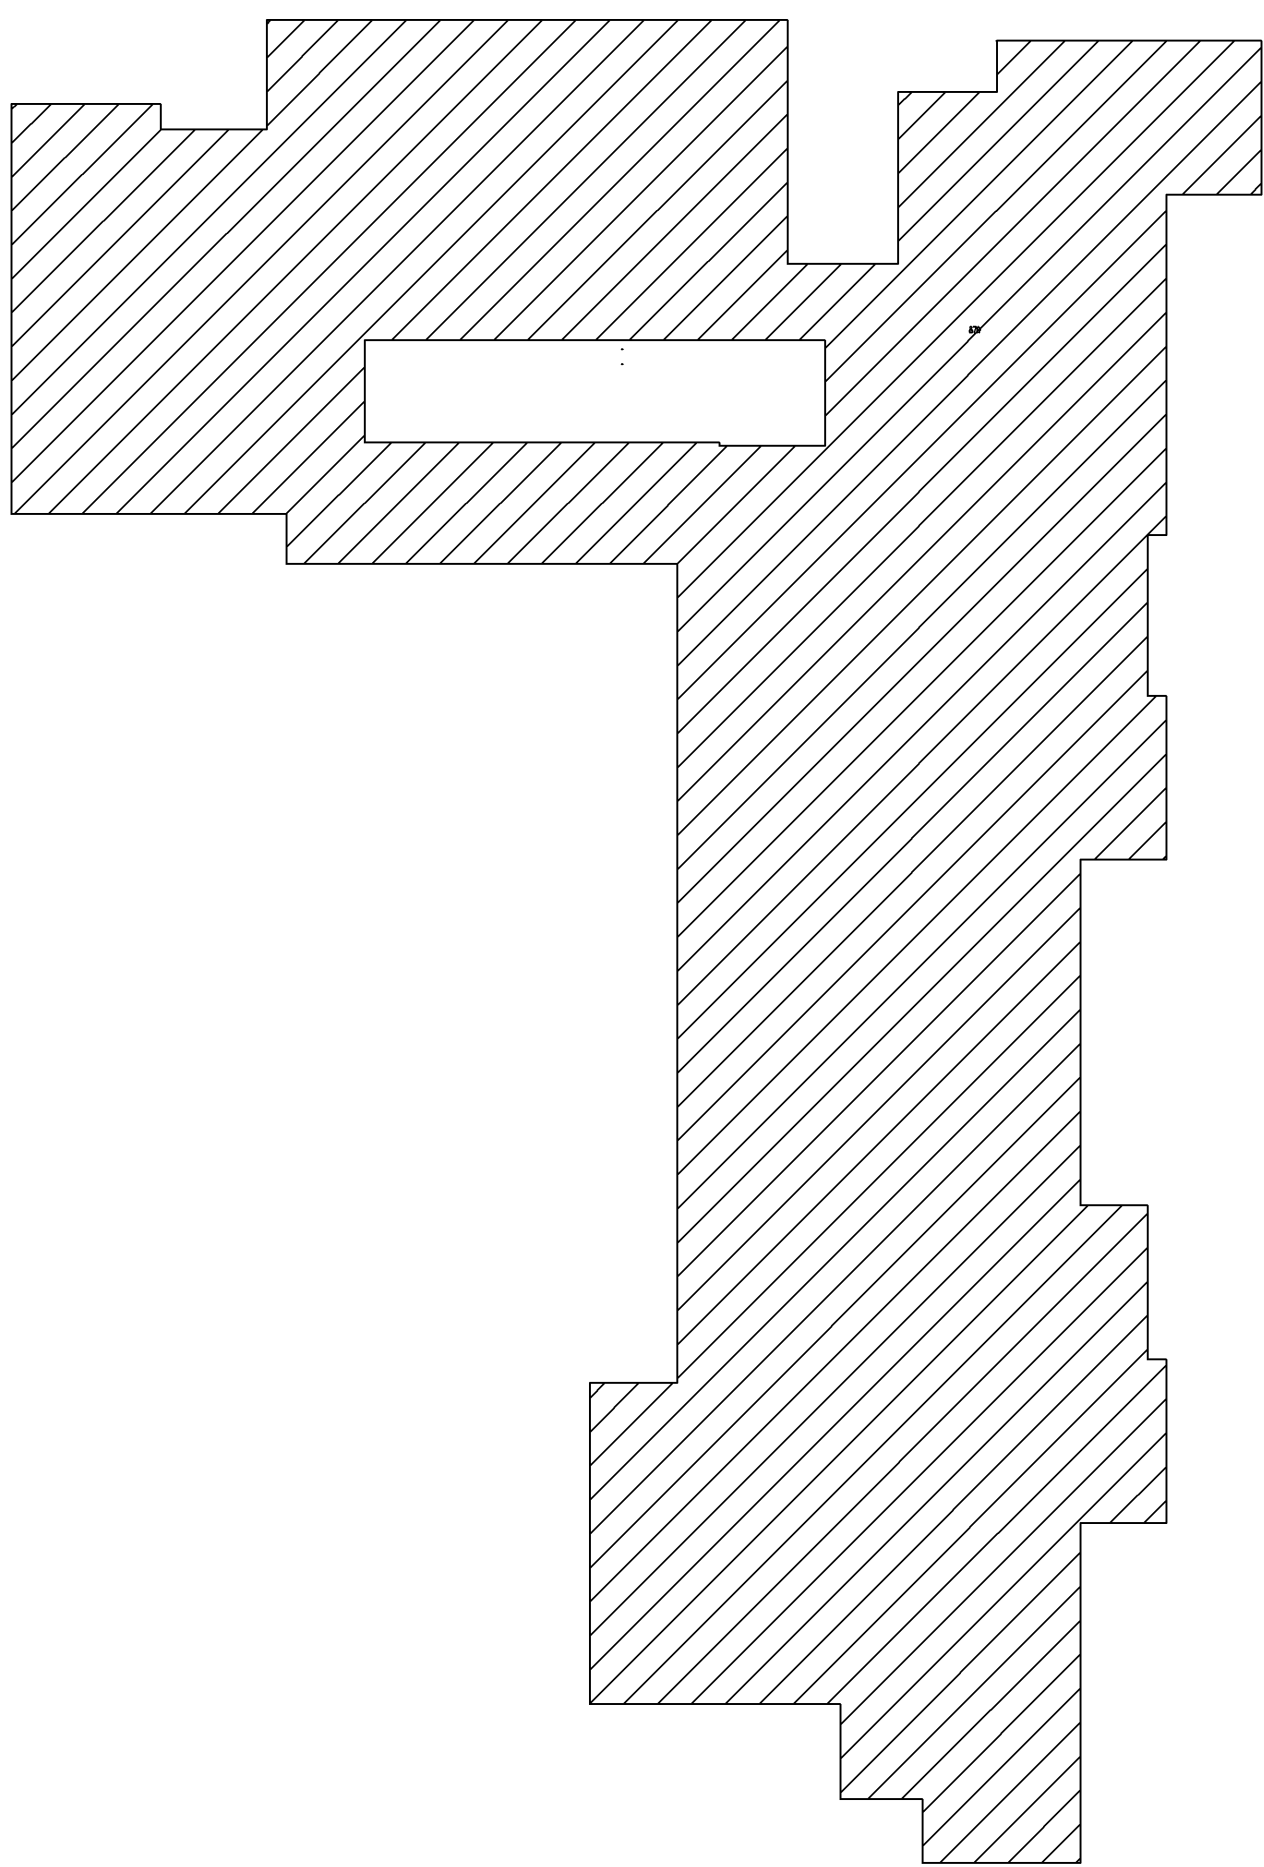

LEVEL 4 MAX. GFA
60% OF LEVEL 3 = 774.0m2

- GROSS FLOOR AREA CALCULATIONS
MEASURED AT INSIDE FACE OF EXTERNAL WALL.
- DEDUCTIONS
- FIRE STAIRS
 - LIFTS
 - GARBAGE ROOMS
 - SERVICES CUPDS AND ROOMS
 - OPEN BALCONIES

BLOCK B GFA TOTAL = 5942.0m2

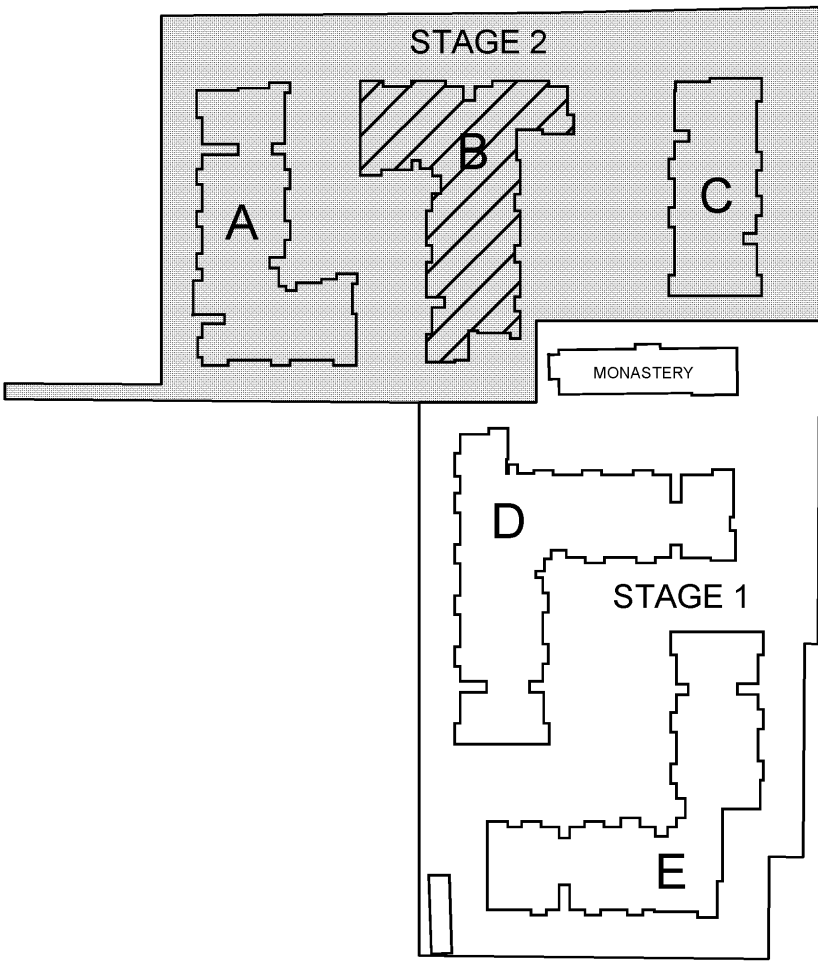

GFA BLOCK B
SCALE 1:200

--	--	