




KILLEATON STREET - ST IVES

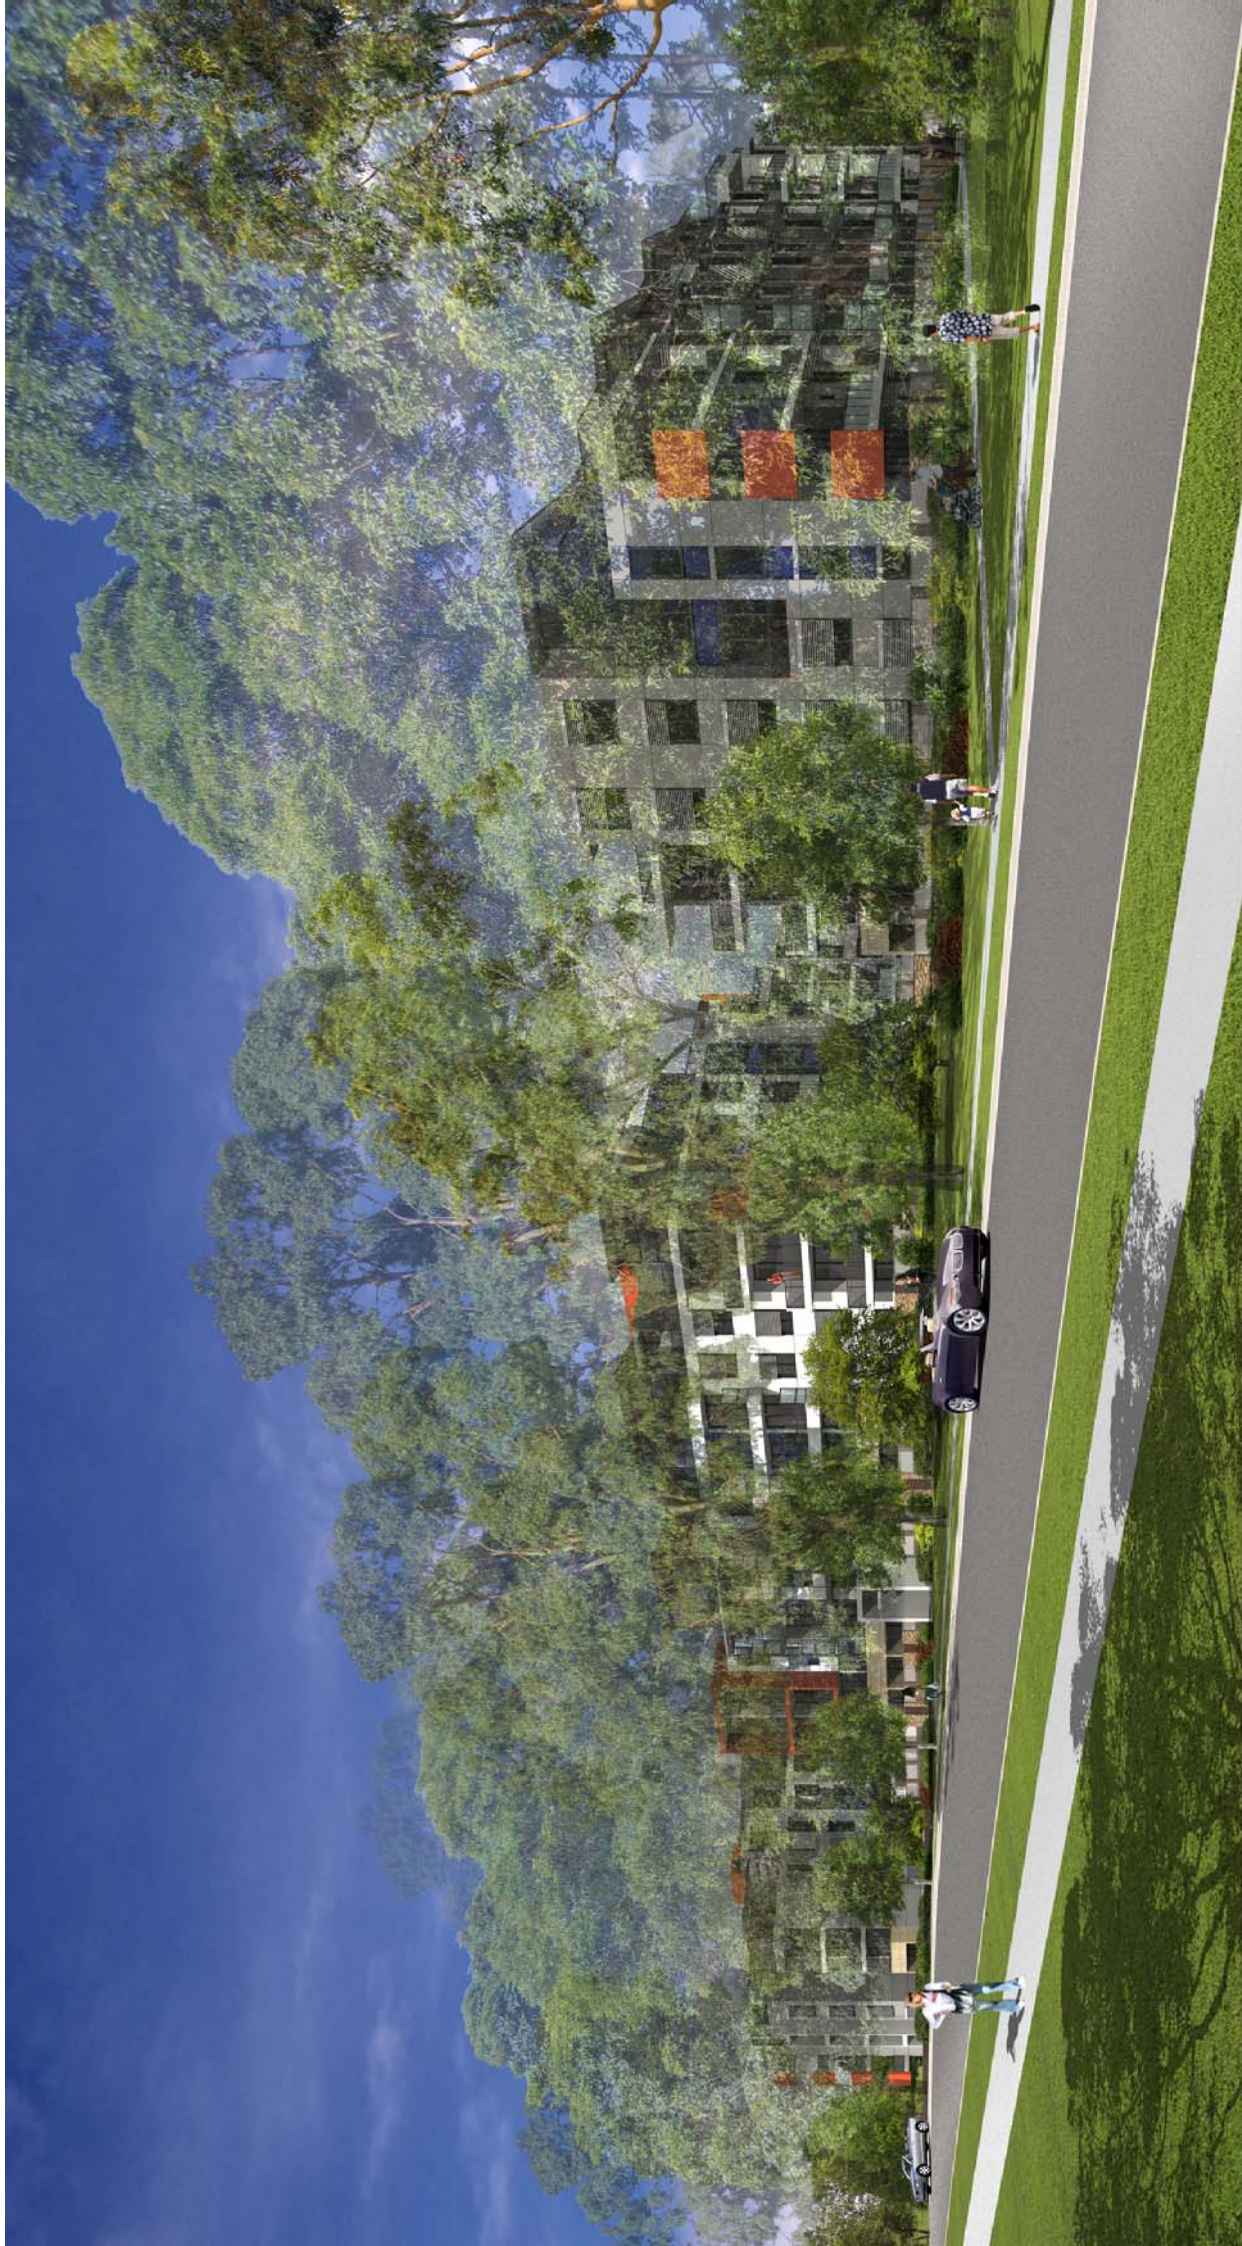

Project:
Date:
Job:

ST IVES
29-06-10
ME4221