



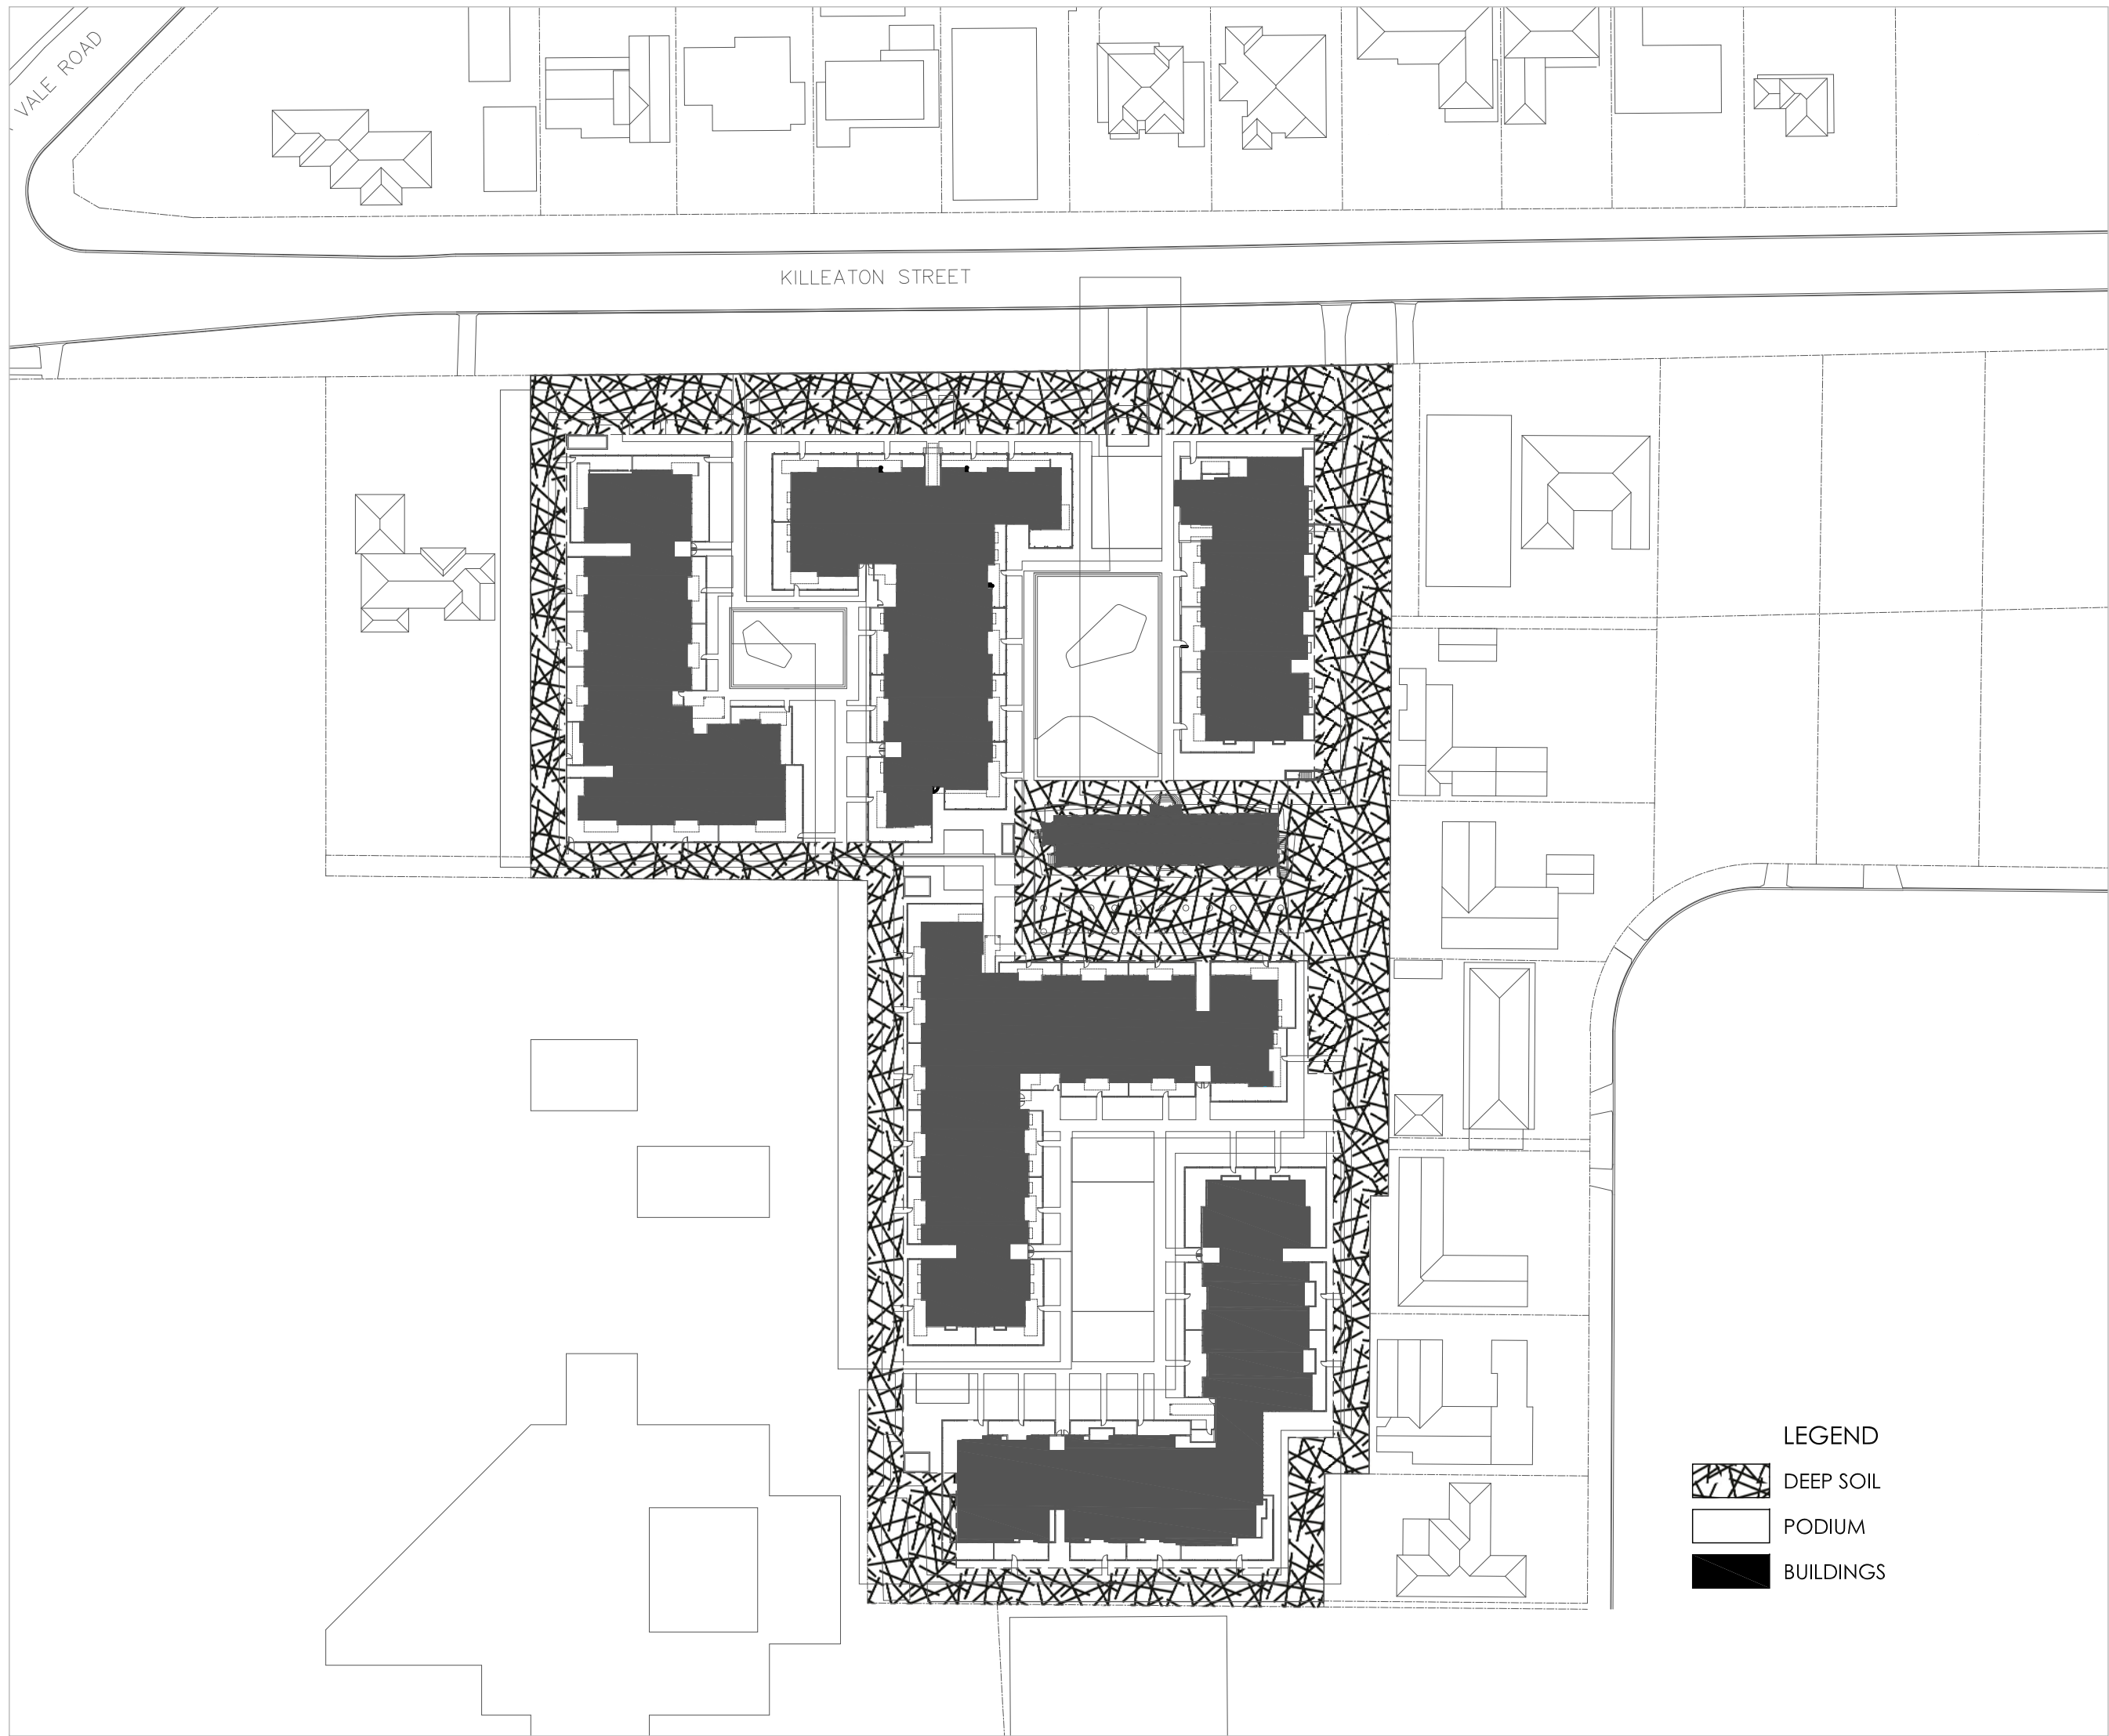

1 DEEP SOIL PLANTING  
SCALE 1:1000



2 COMMUNAL SPACES  
SCALE 1:1000

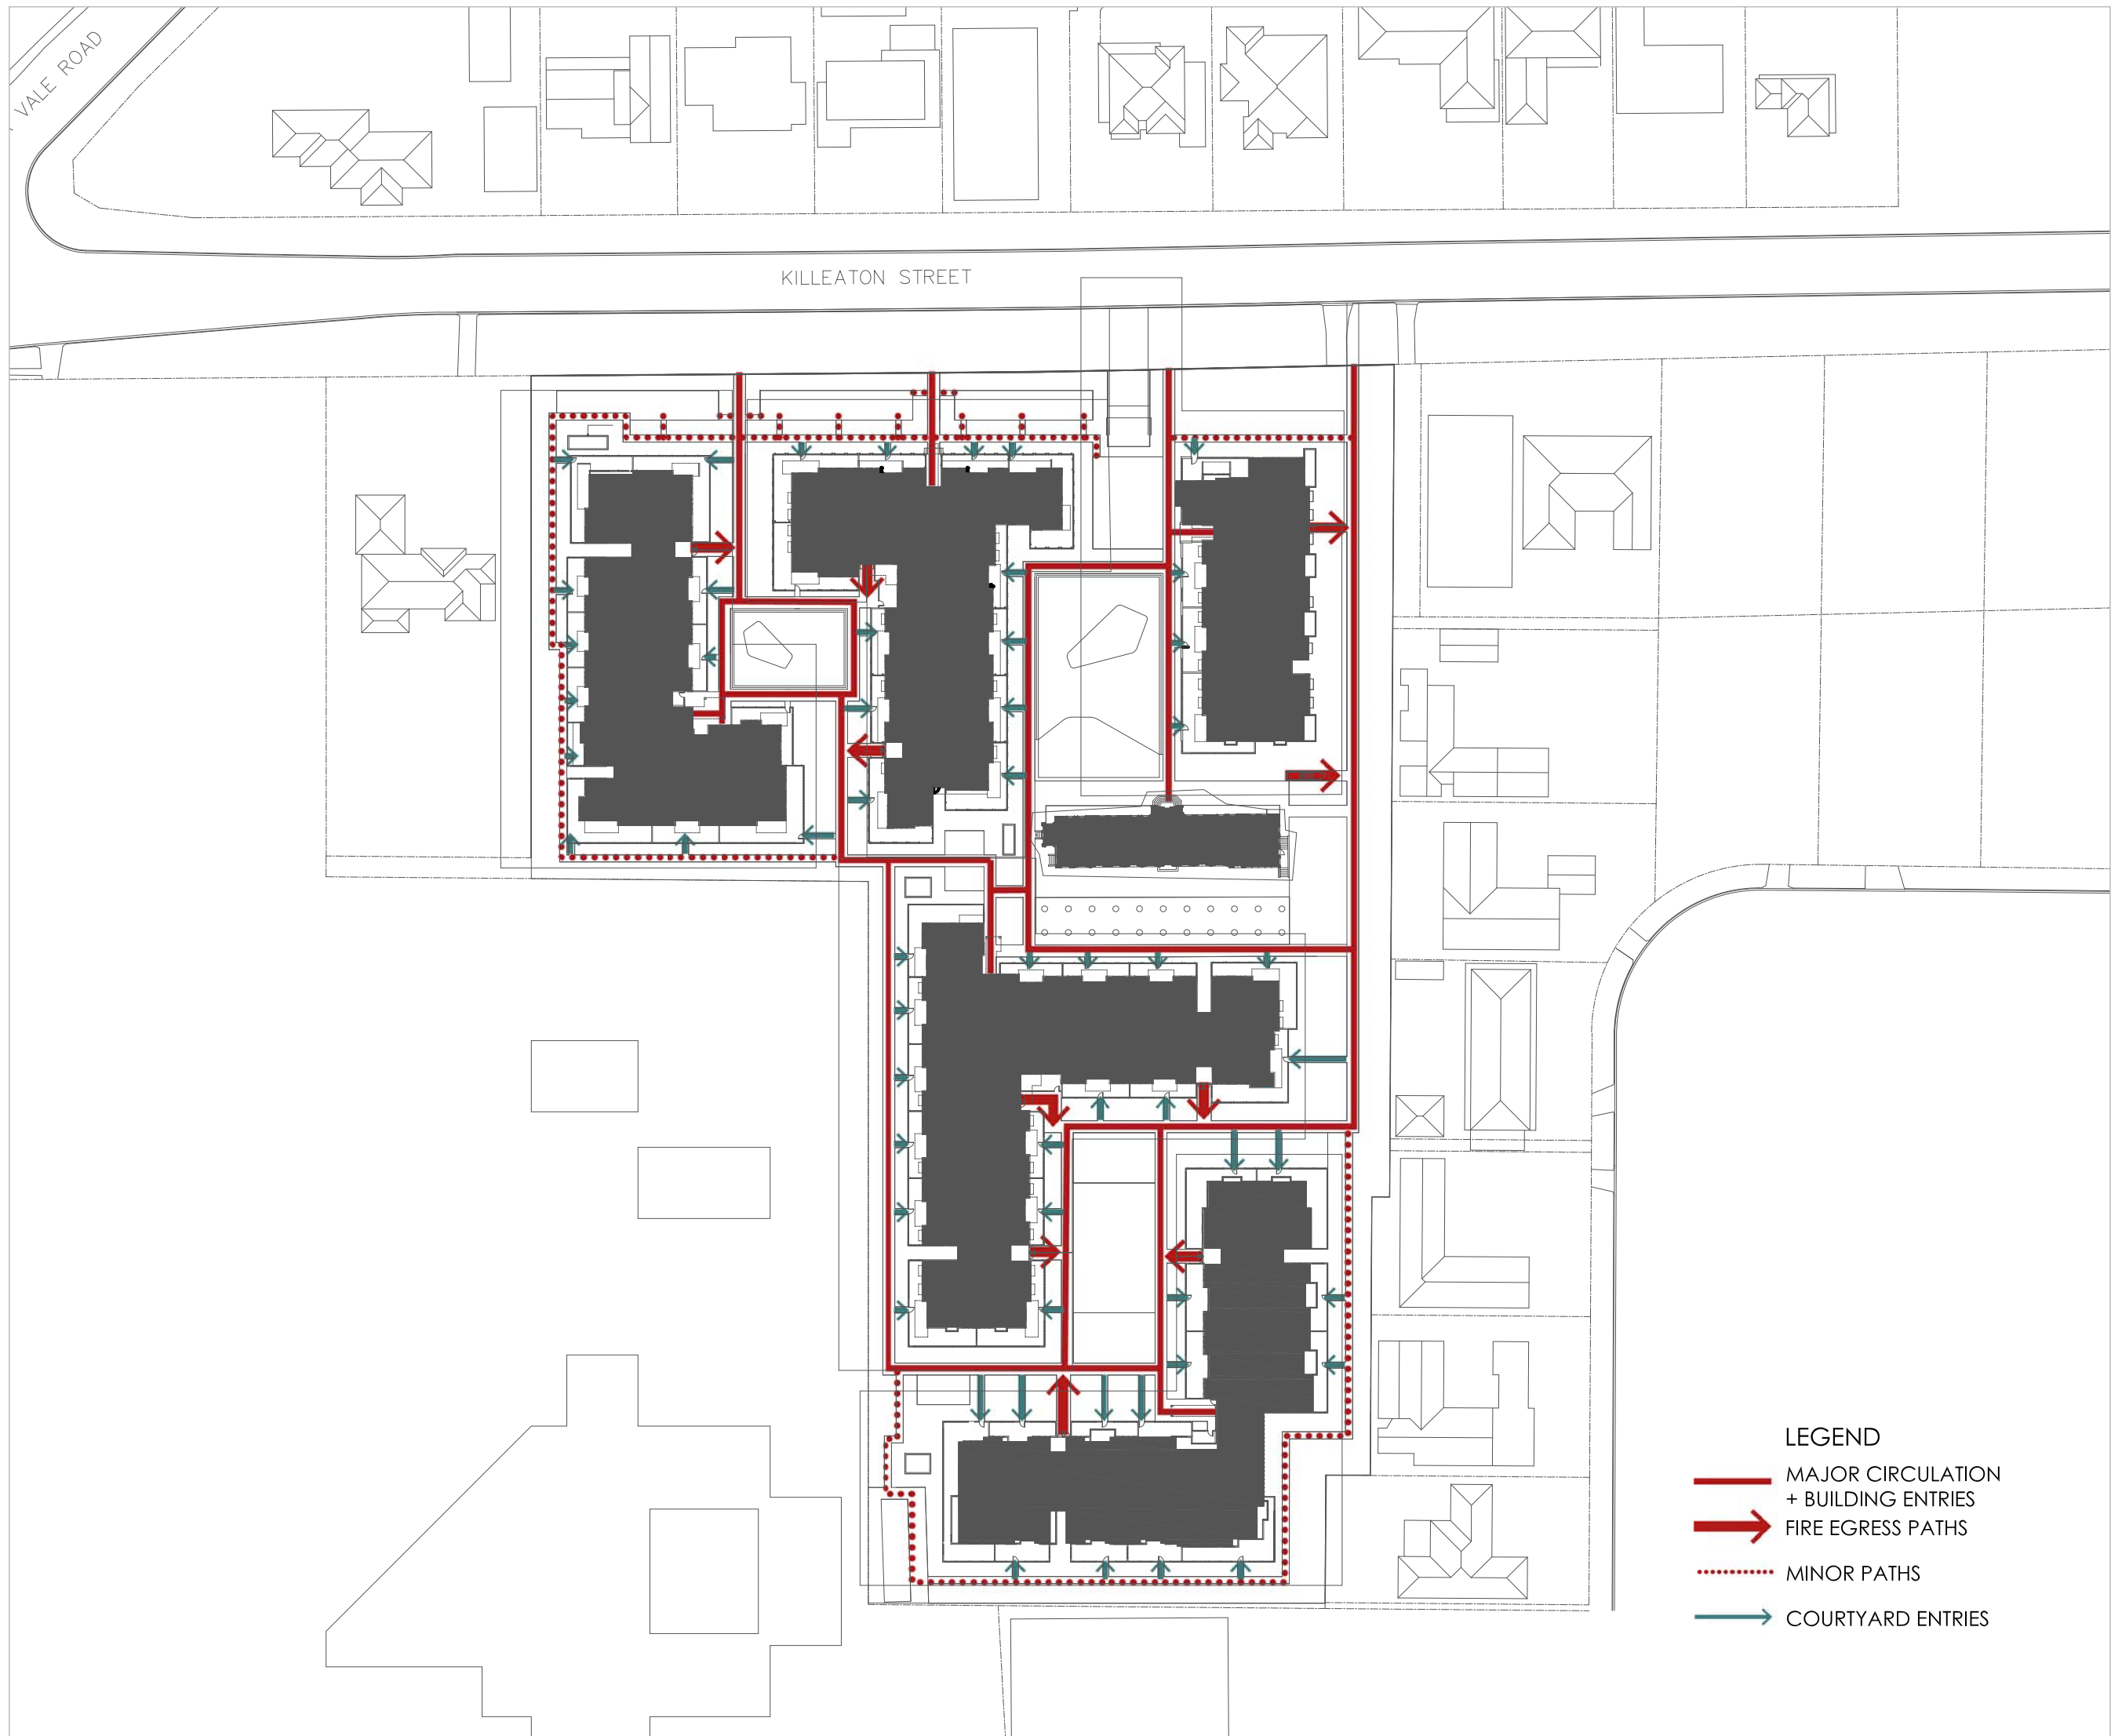

3 CIRCULATION  
SCALE 1:10



4 FENCES  
SCALE 1:10