


1 Section of courtyard between building's D + E
SCALE 1:250

SMALL DECIDUOUS TREE ON MOUNDED PLANTING UNDERSTOREY TO BE MAX 600mm HIGH
COURTYARD WALLS
BOUNDARY
1.8M HIGH TIMBER FENCE
EXISTING TREES TO BE RETAINED REFER TO LA_02 AND LA_03
TREES ON ADJOINING PROPERTY



WESTRINGIA FRUTICOSA

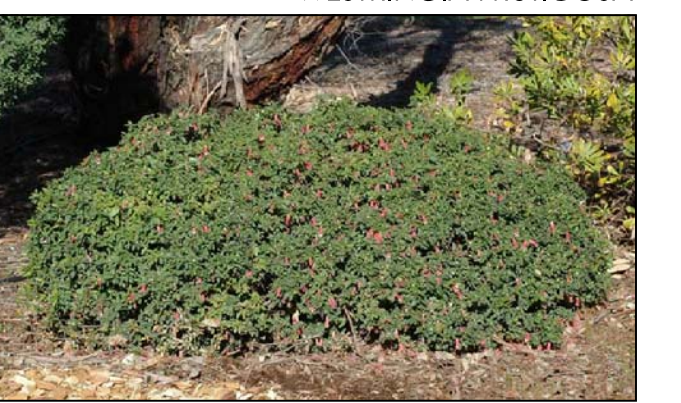

CORREA 'DUSKY BELLS'



MYOPORUM PARVIFOLIUM




SYZYGIUM



HARDENBERGIA VIOLACEA









OLEA EUROPEA

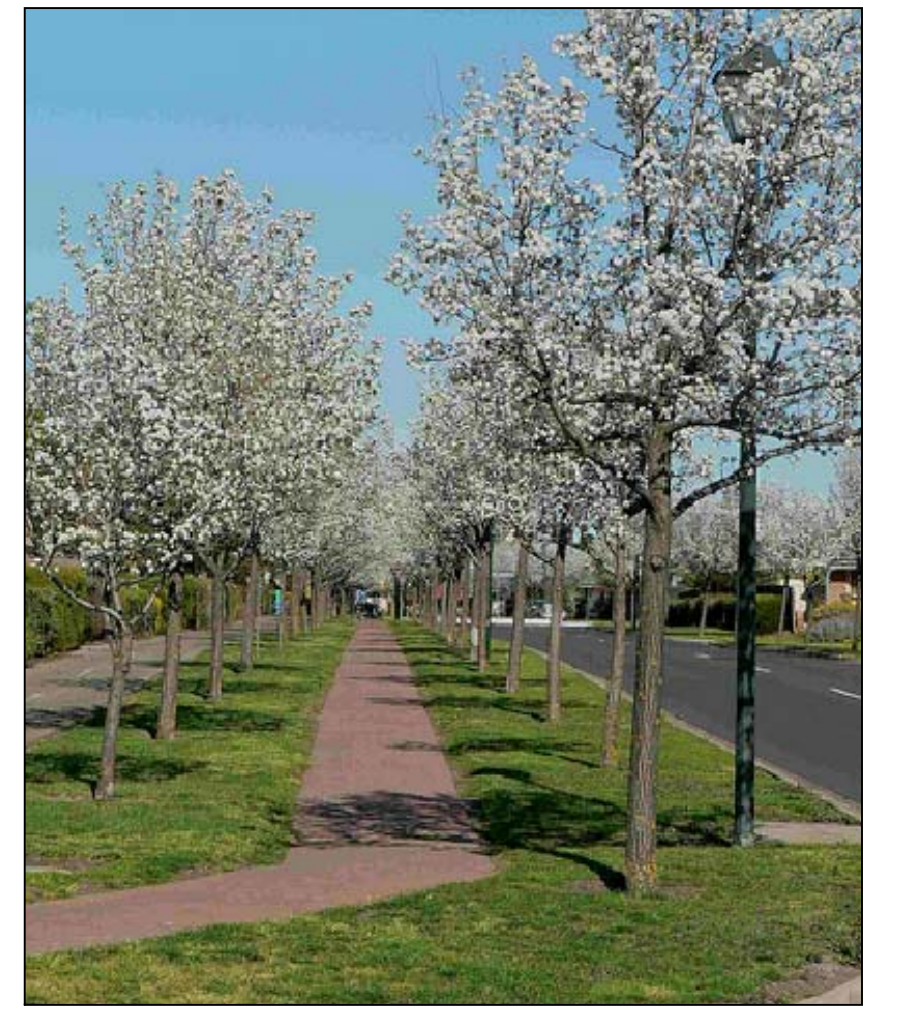

PYRUS USSURIENSIS

COURTYARD CHARACTER

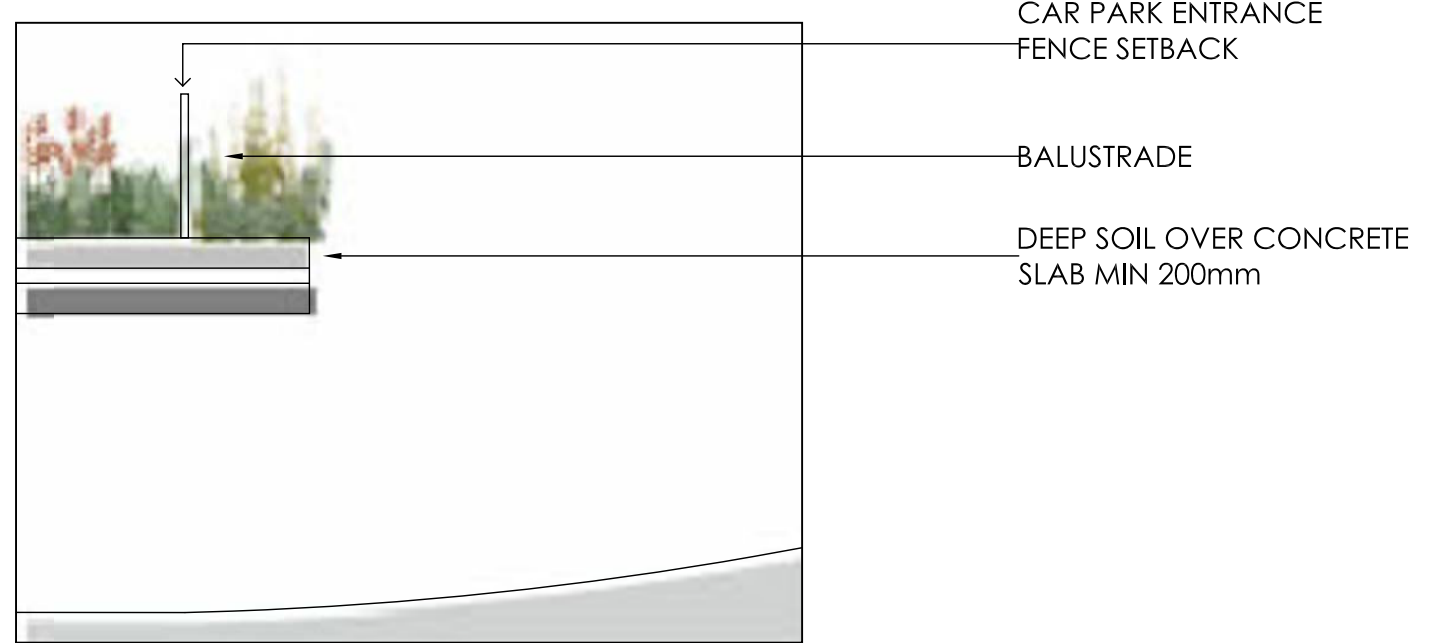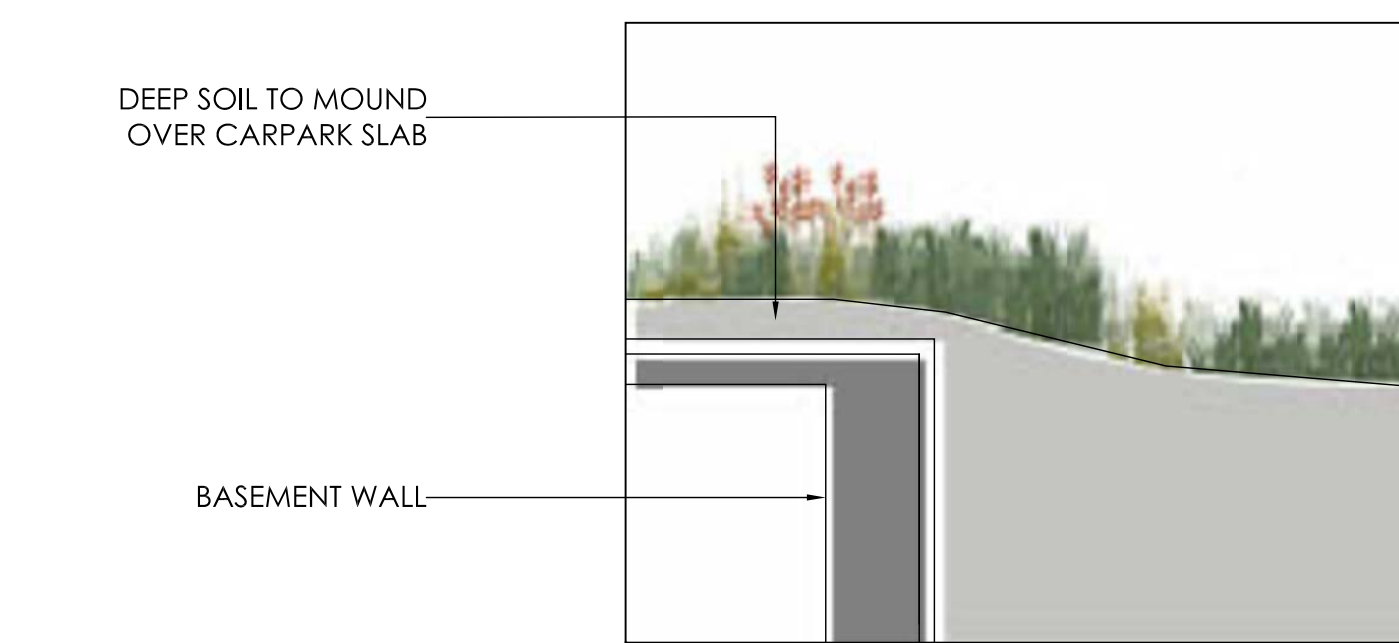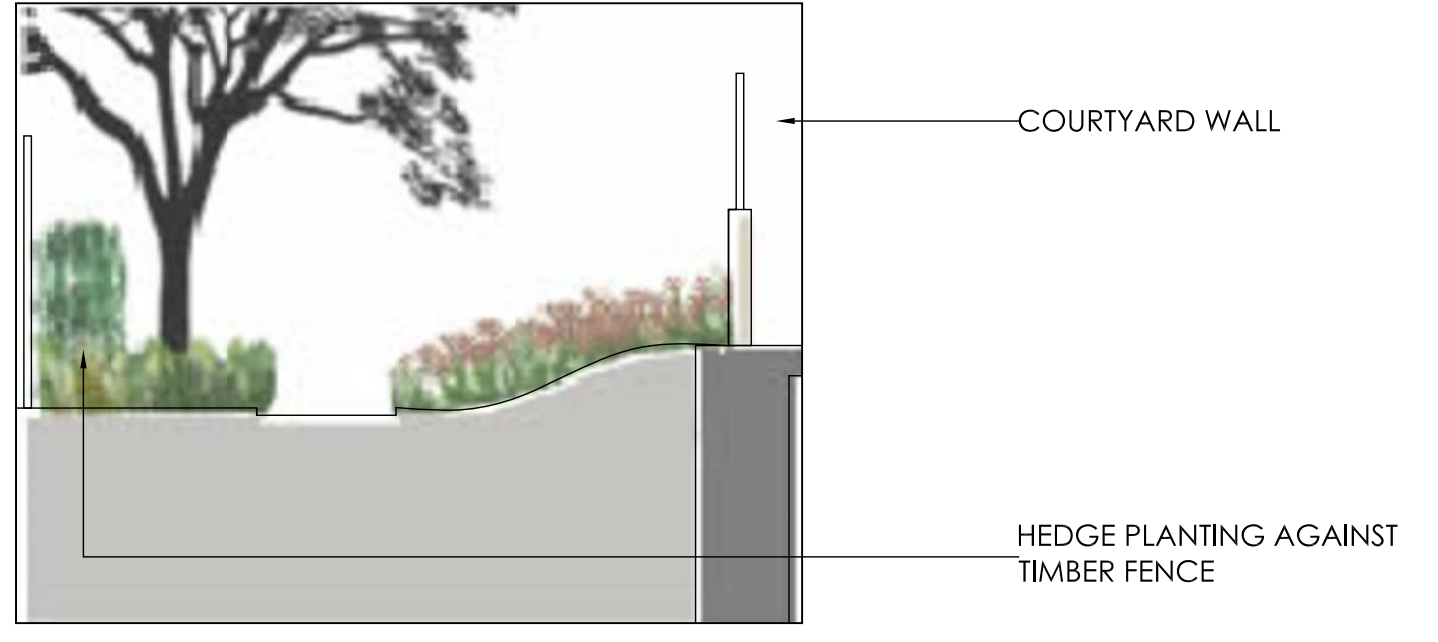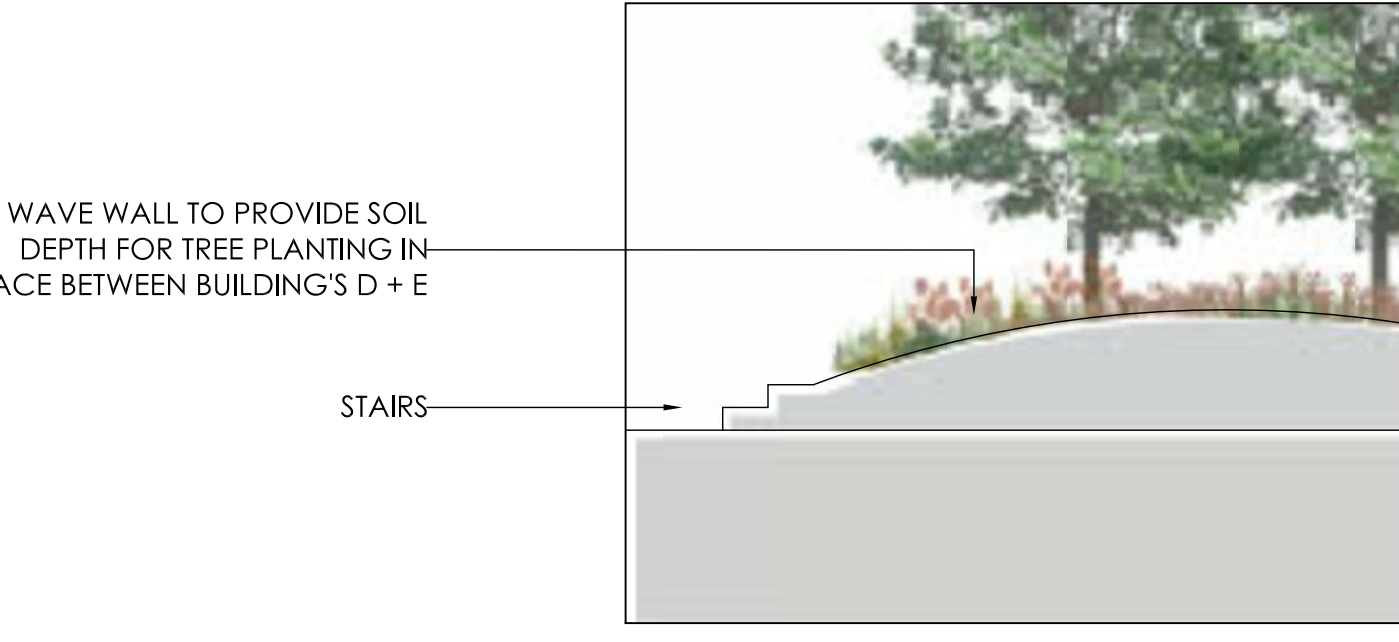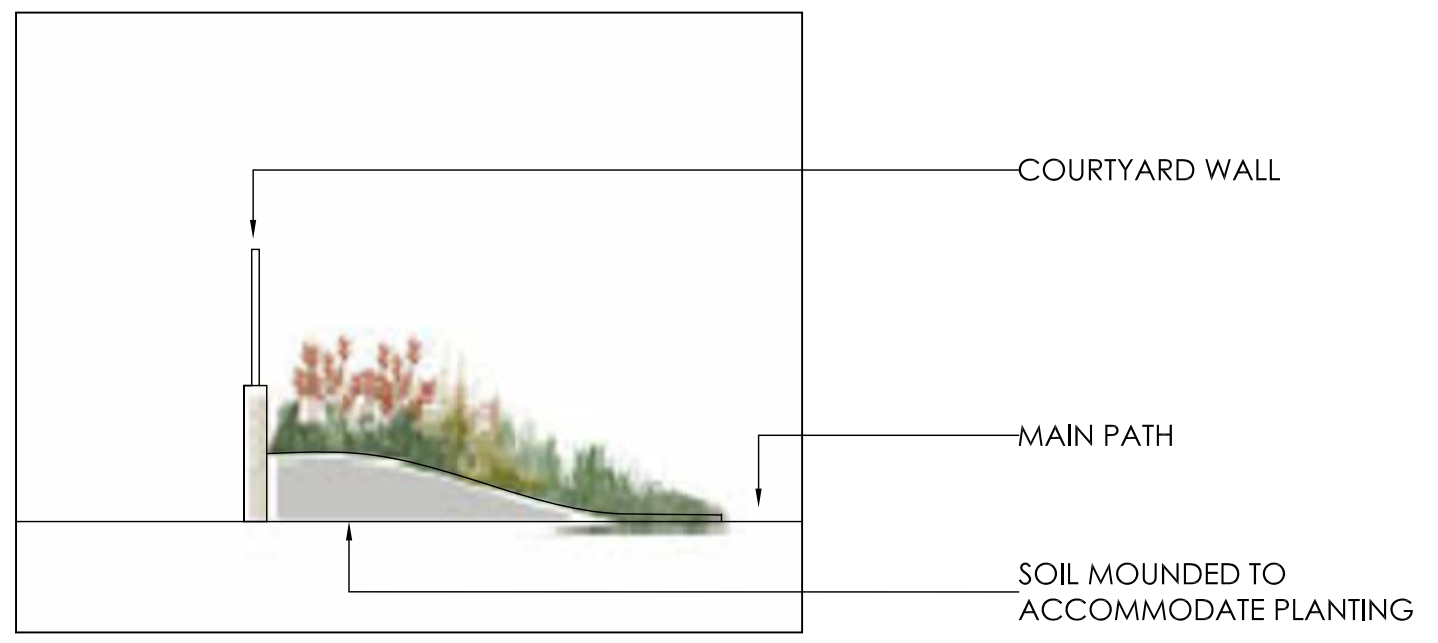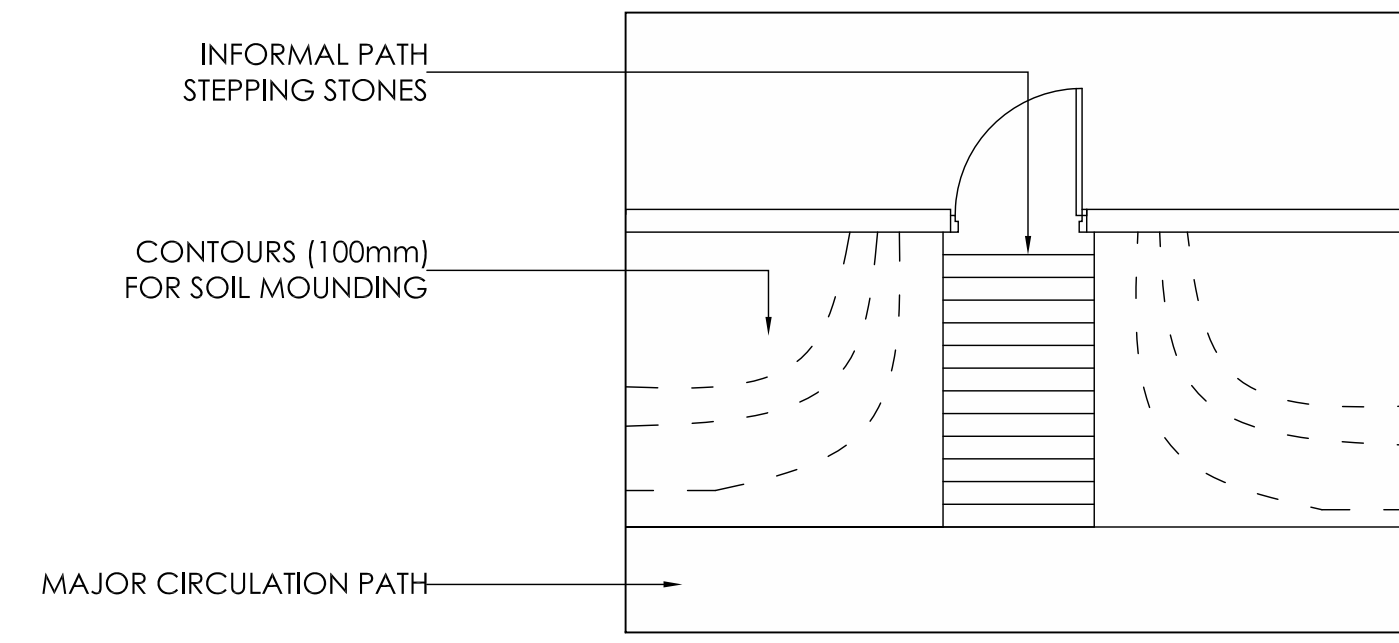

DATE	DESCRIPTION	REV	DATE	DESCRIPTION	REV
24/01/17	FOR REVIEW	A	-	-	-
09/07/17	PROJECT APPLICATION	B	-	-	-
-	-	-	-	-	-
-	-	-	-	-	-
-	-	-	-	-	-

NORTH	SCALE	AS SHOWN	DRAWN BY	AH / KC	DRAWING NO.	PURPOSE OF DRAWING
	AS SHOWN	AS SHOWN	CS	CS	LA 05	
FILENAME	N/A					