




BLOCK A
GROUND FLOOR
GFA = 1176.9 m2

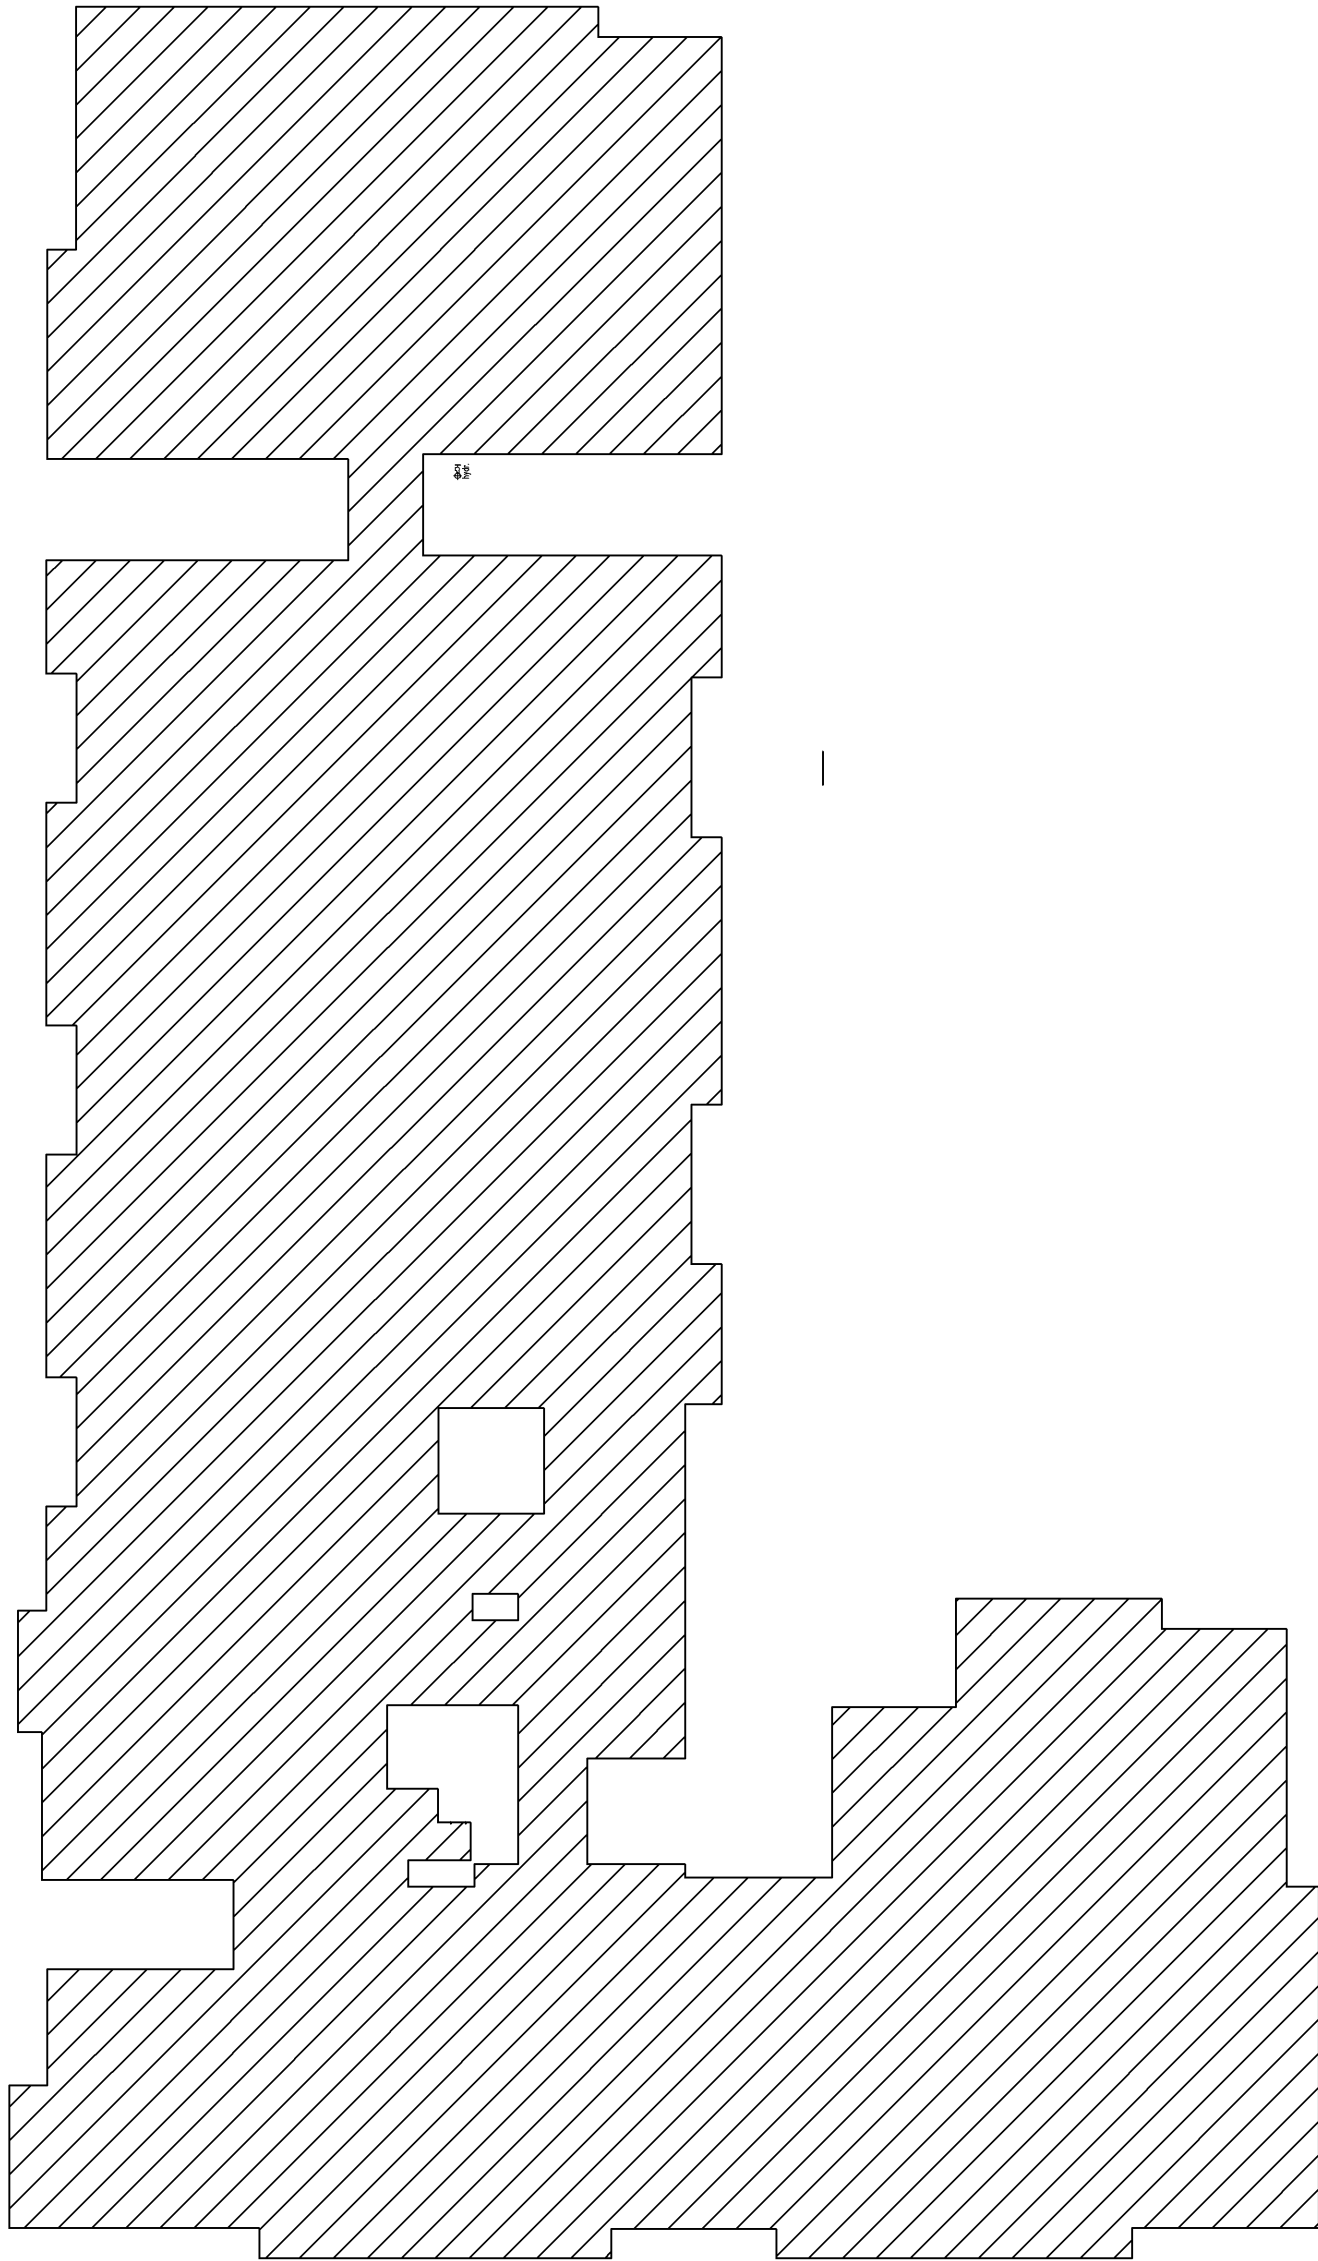


BLOCK A
LEVEL 1,2,3
GFA = 1194.3 m2 x 3
= 3582.9 m2

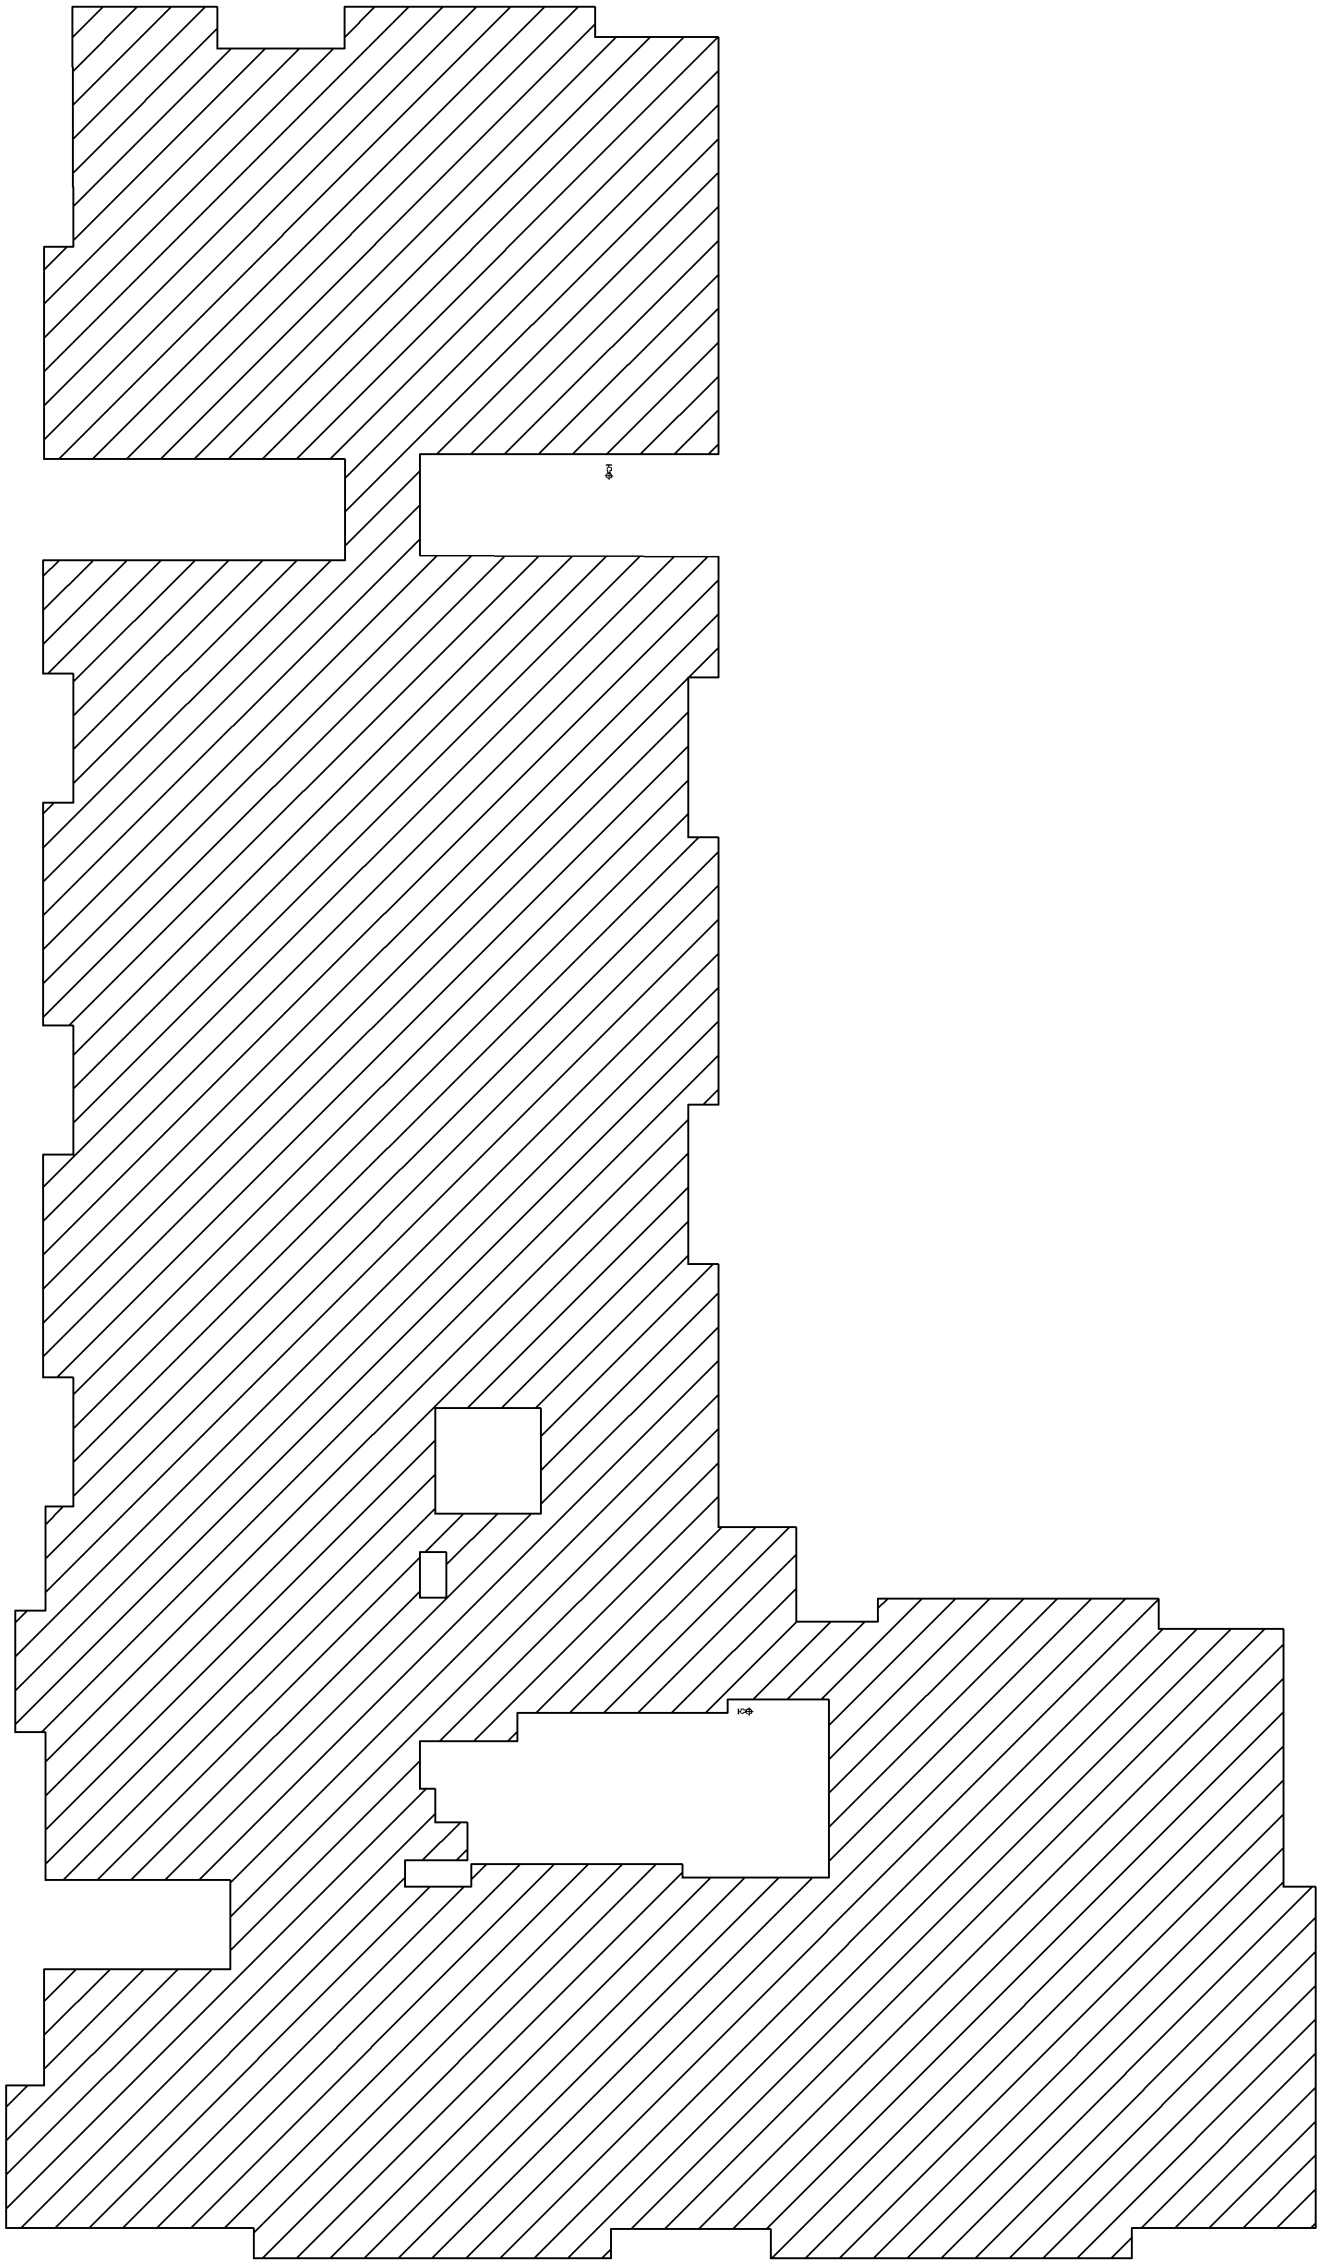

BLOCK A
LEVEL 4
GFA = 710.7m2

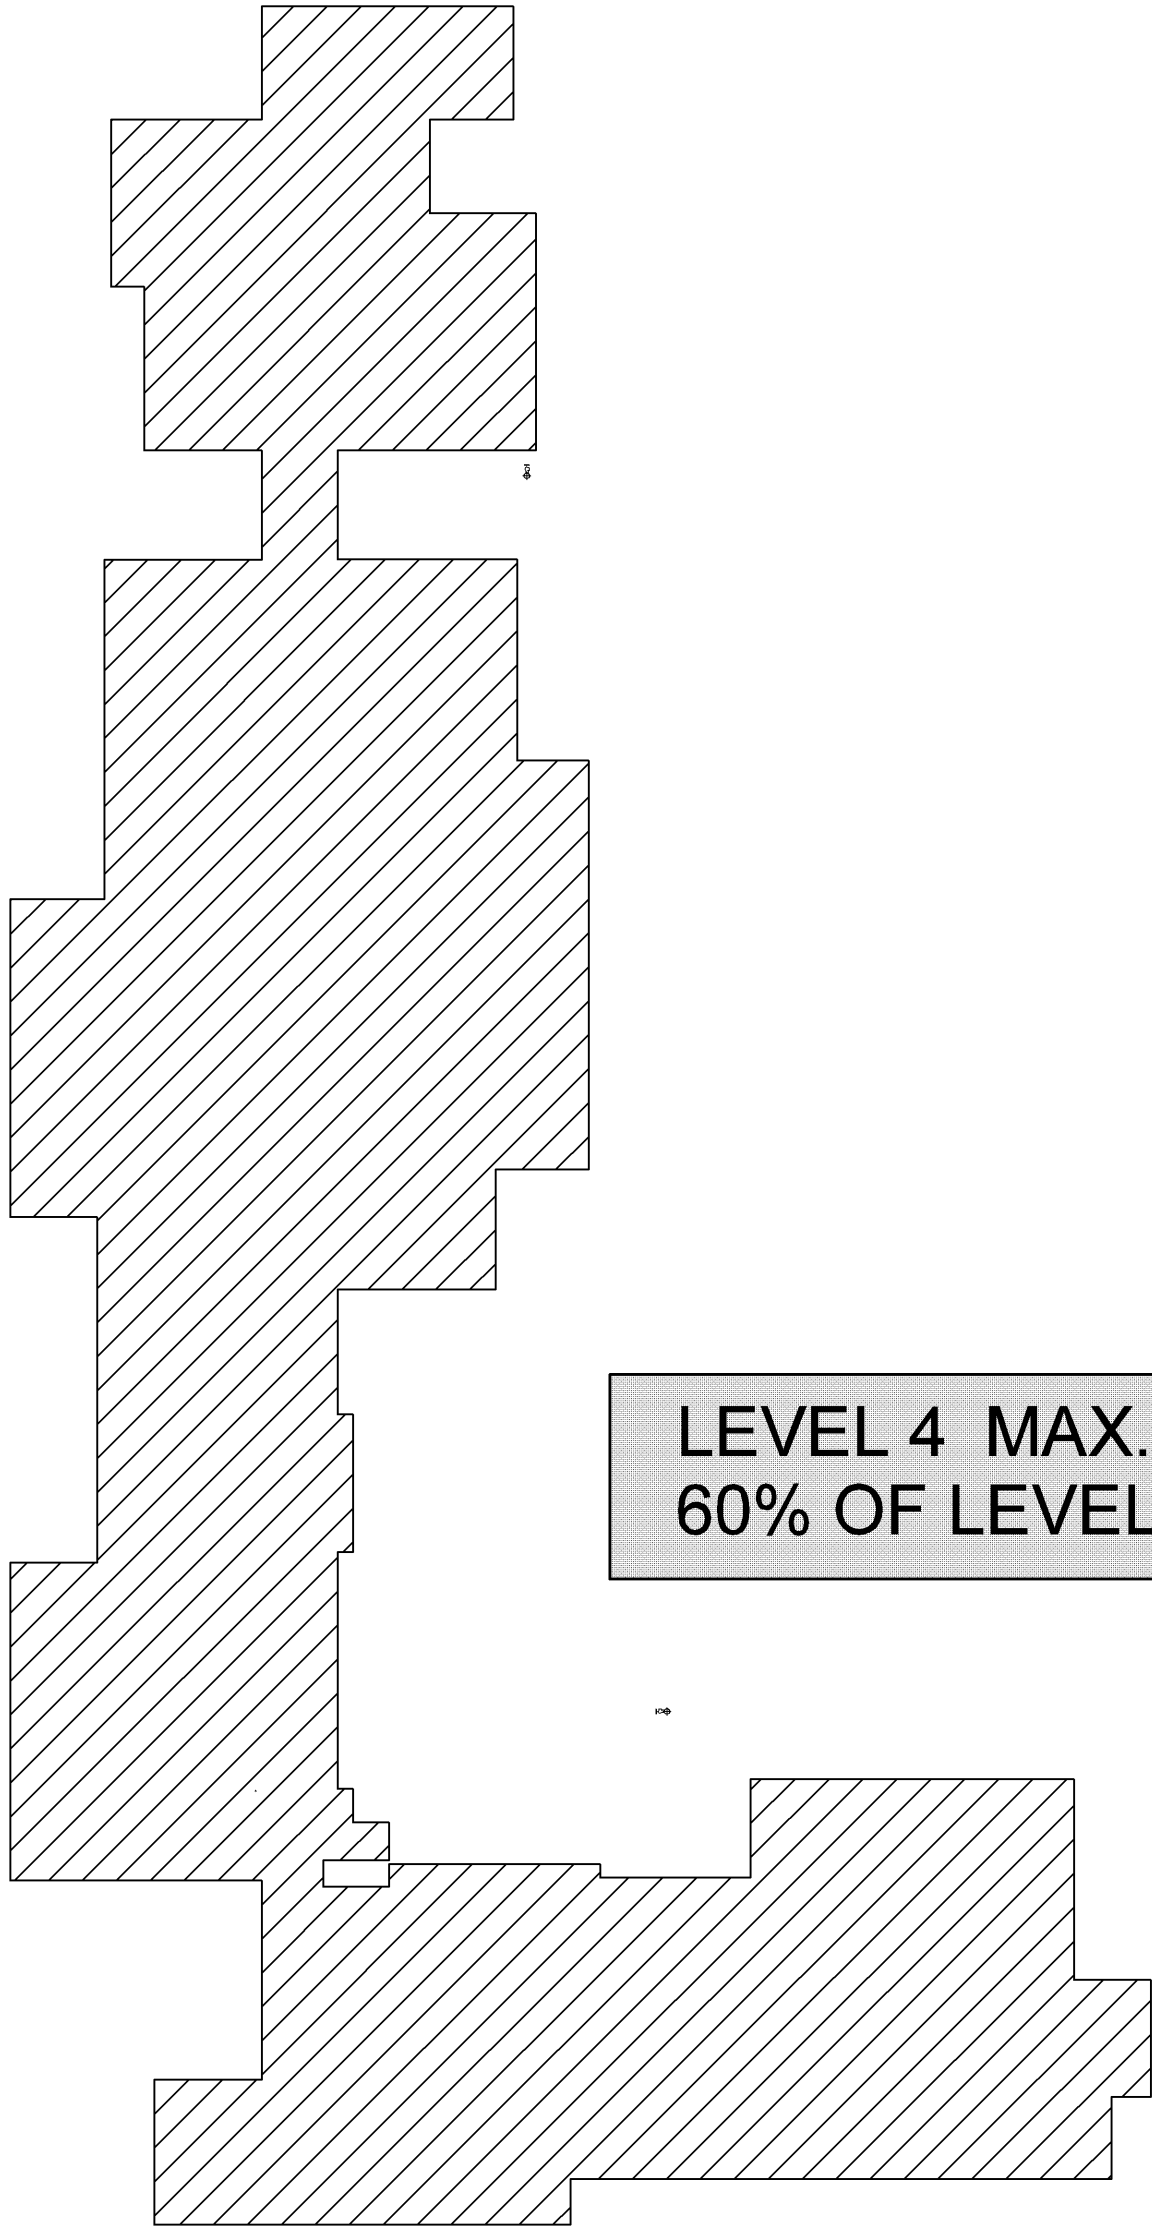

LEVEL 4 MAX. GFA
60% OF LEVEL 3 = 716.6m2

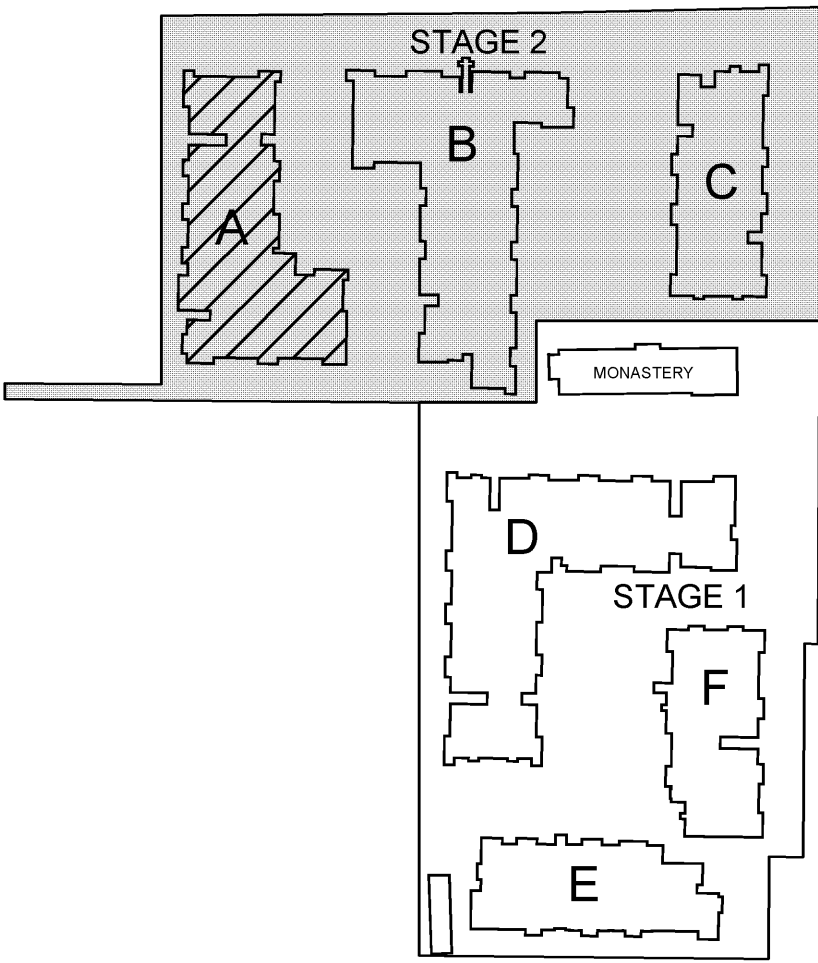

GROSS FLOOR AREA CALCULATIONS
MEASURED AT INSIDE FACE OF EXTERNAL WALL.

- DEDUCTIONS
- FIRE STAIRS
 - LIFTS
 - GARBAGE ROOMS
 - SERVICES CUPDS AND ROOMS
 - OPEN BALCONIES

BLOCK A GFA TOTAL = 5470.5 m2

GFA BLOCK A
SCALE 1:200

--	--	