




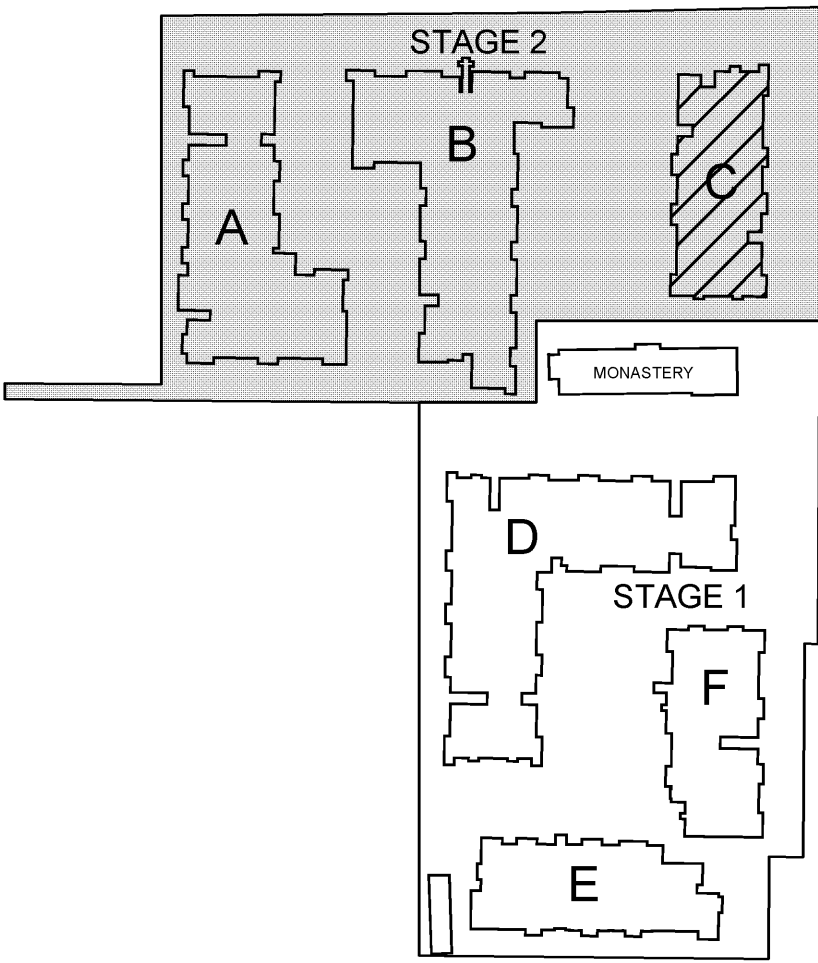


BLOCK C
GROUND FLOOR
GFA = 736.6 m2

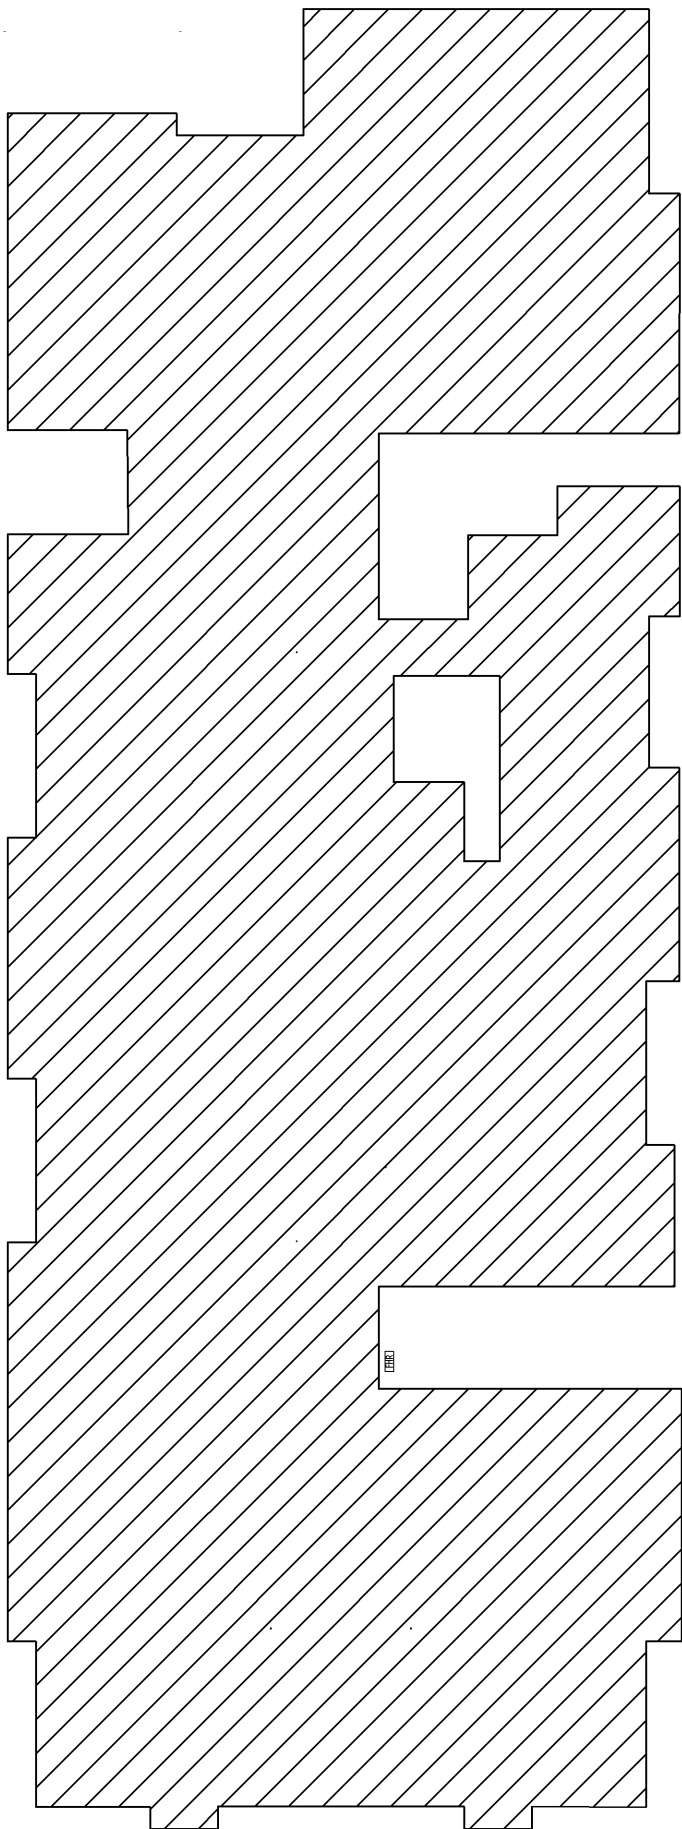

BLOCK C
LEVEL 1,2
GFA = 743 m2 x 2
= 1486 m2

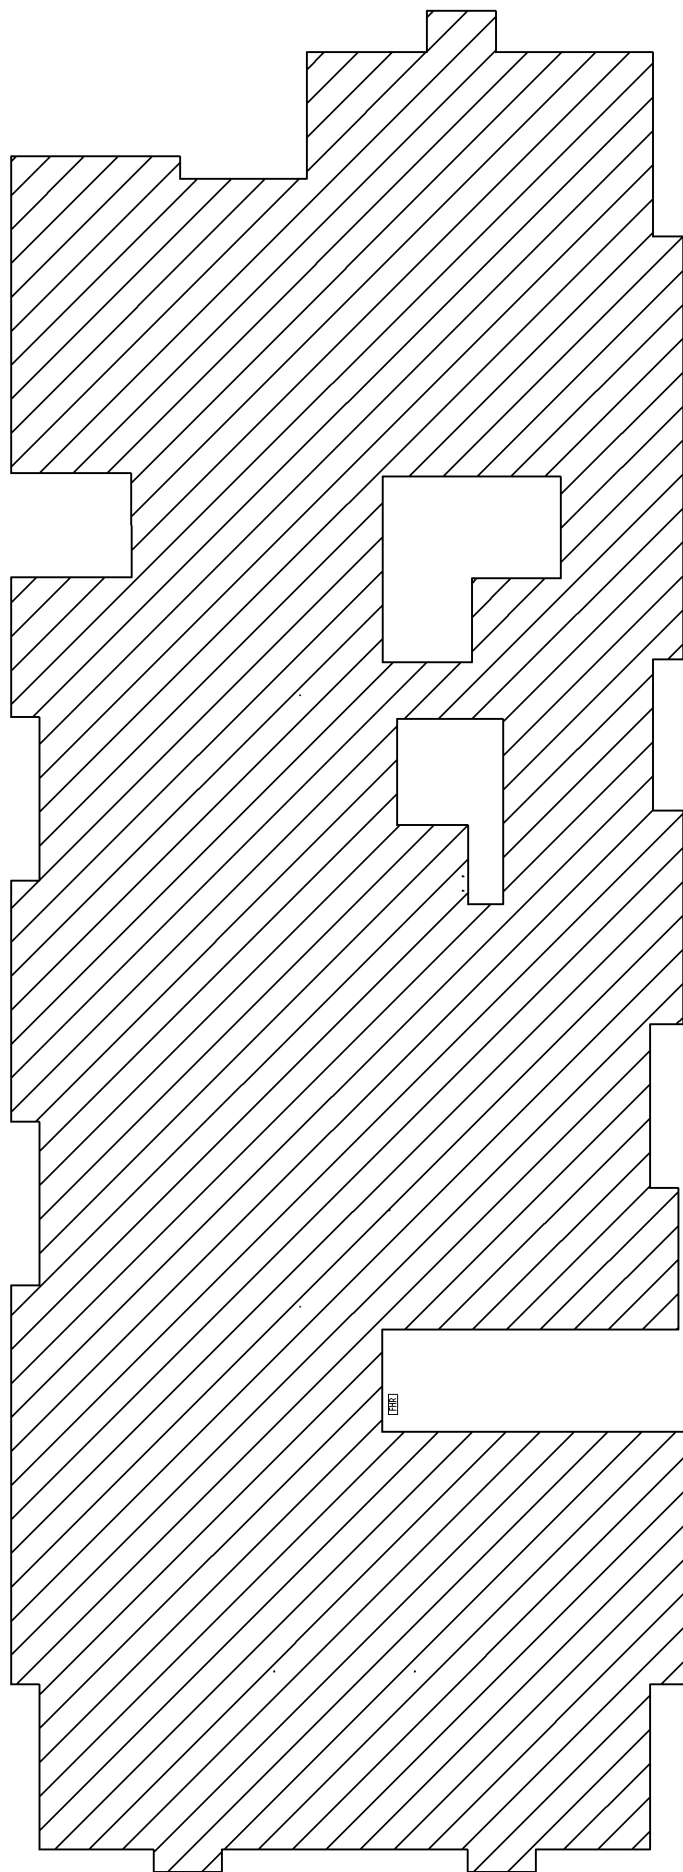

BLOCK C
LEVEL 3
GFA = 445.4 m2

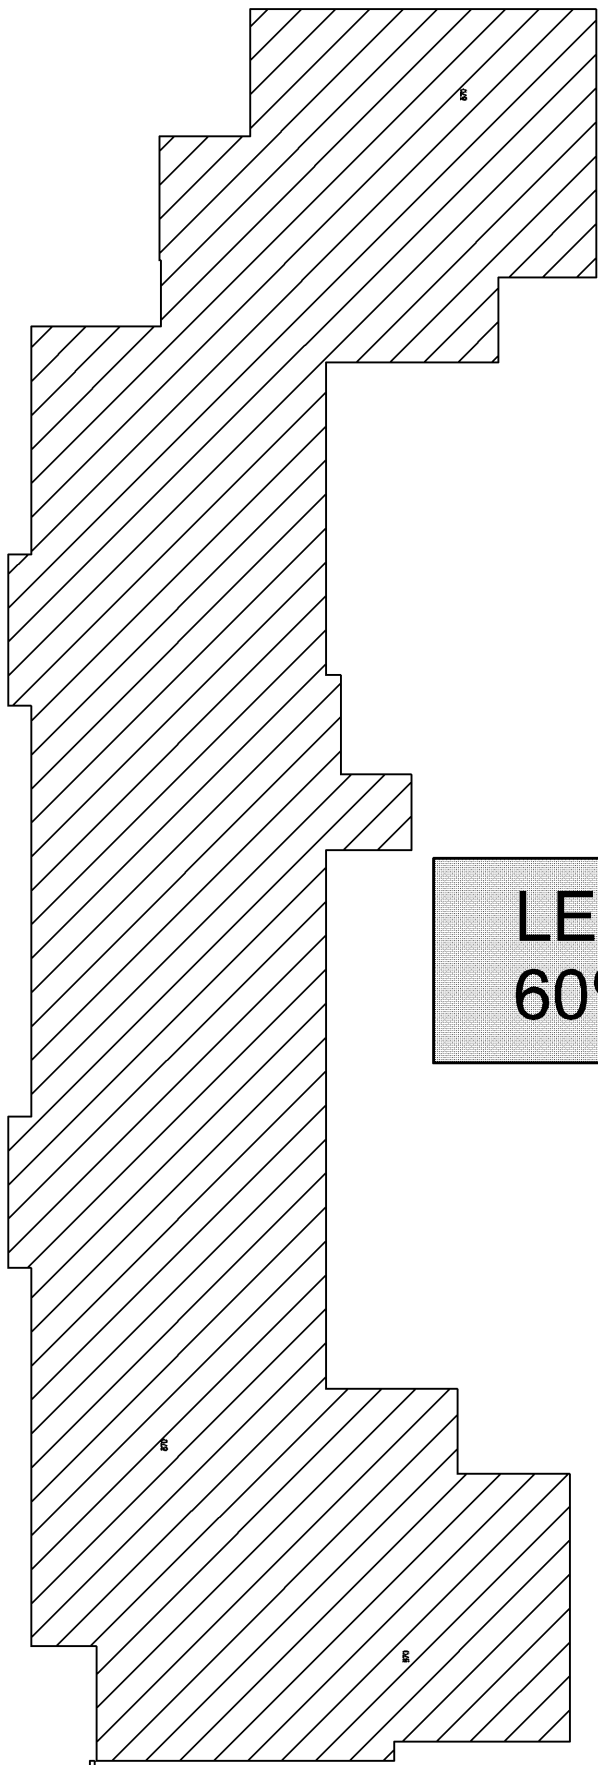

LEVEL 4 MAX. GFA
60% OF LEVEL 3 = 445.8m2

- GROSS FLOOR AREA CALCULATIONS
MEASURED AT INSIDE FACE OF EXTERNAL WALL.
- DEDUCTIONS
- FIRE STAIRS
 - LIFTS
 - GARBAGE ROOMS
 - SERVICES CUPDS AND ROOMS
 - OPEN BALCONIES

BLOCK C GFA TOTAL = 2668.0 m2

GFA BLOCK C
SCALE 1:200

--	--	