




BLOCK D
GROUND FLOOR
GFA = 1590.8 m2

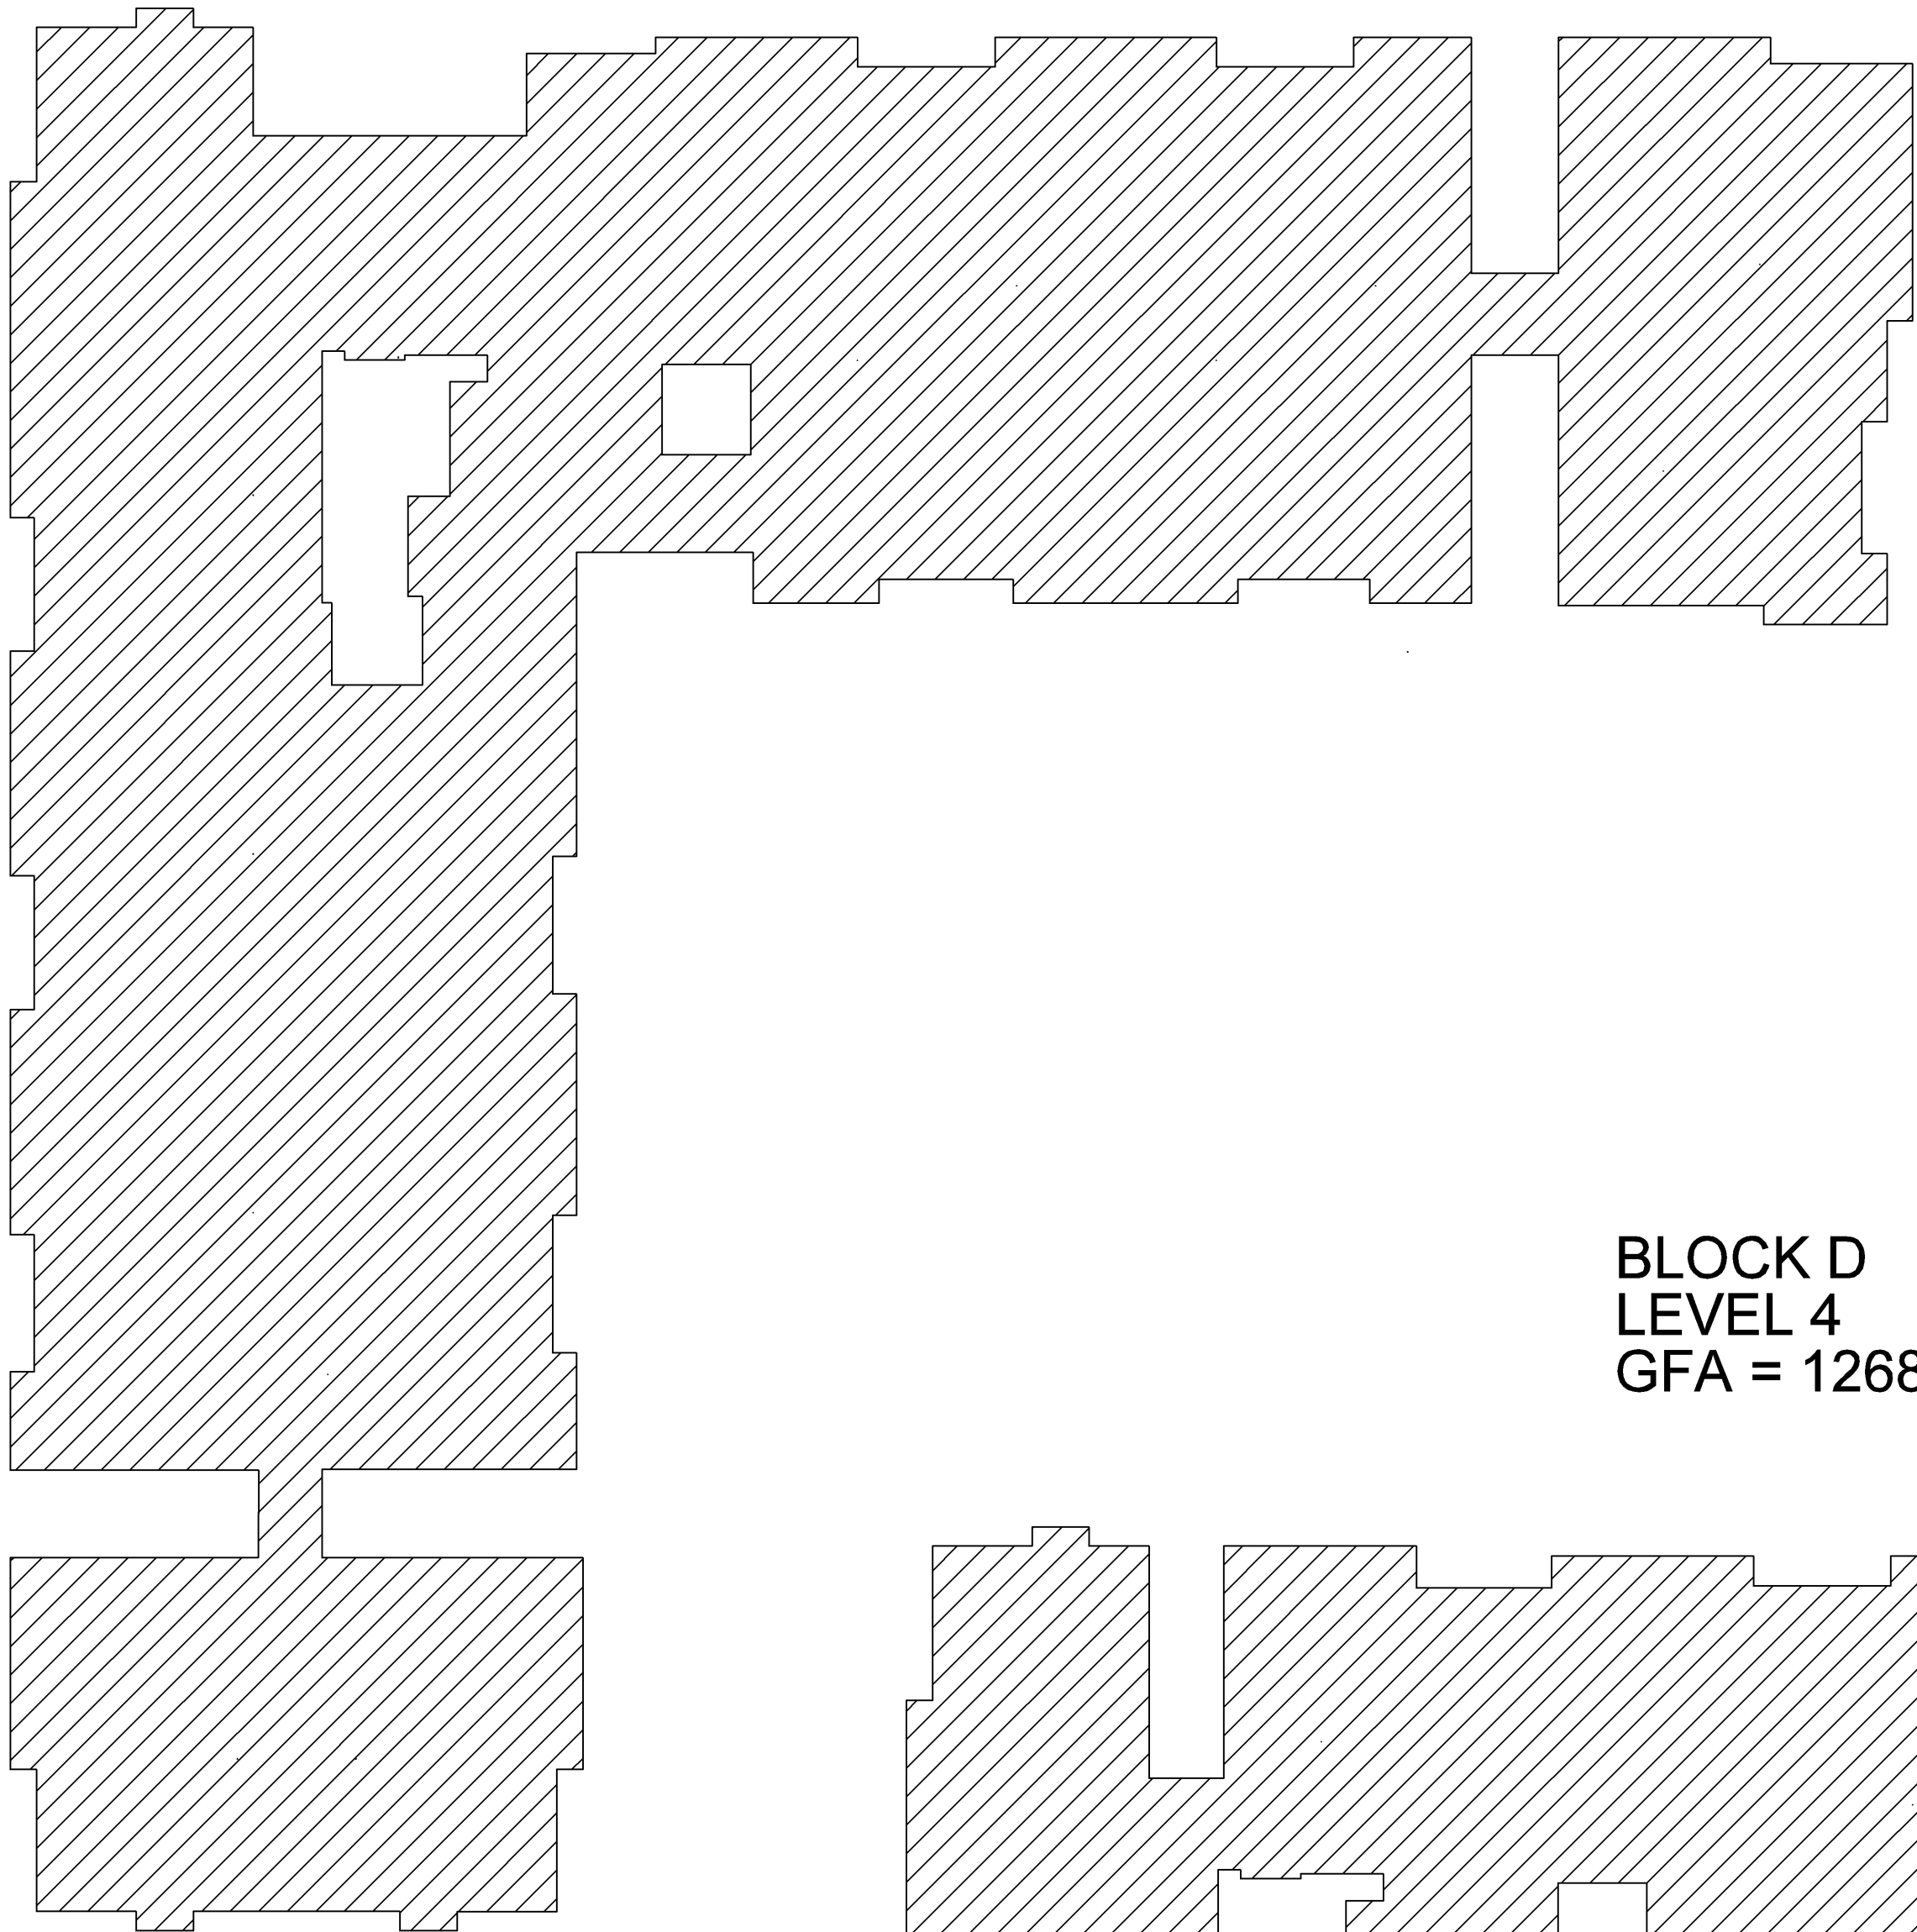


BLOCK D
LEVEL 4
GFA = 1268.1 m2

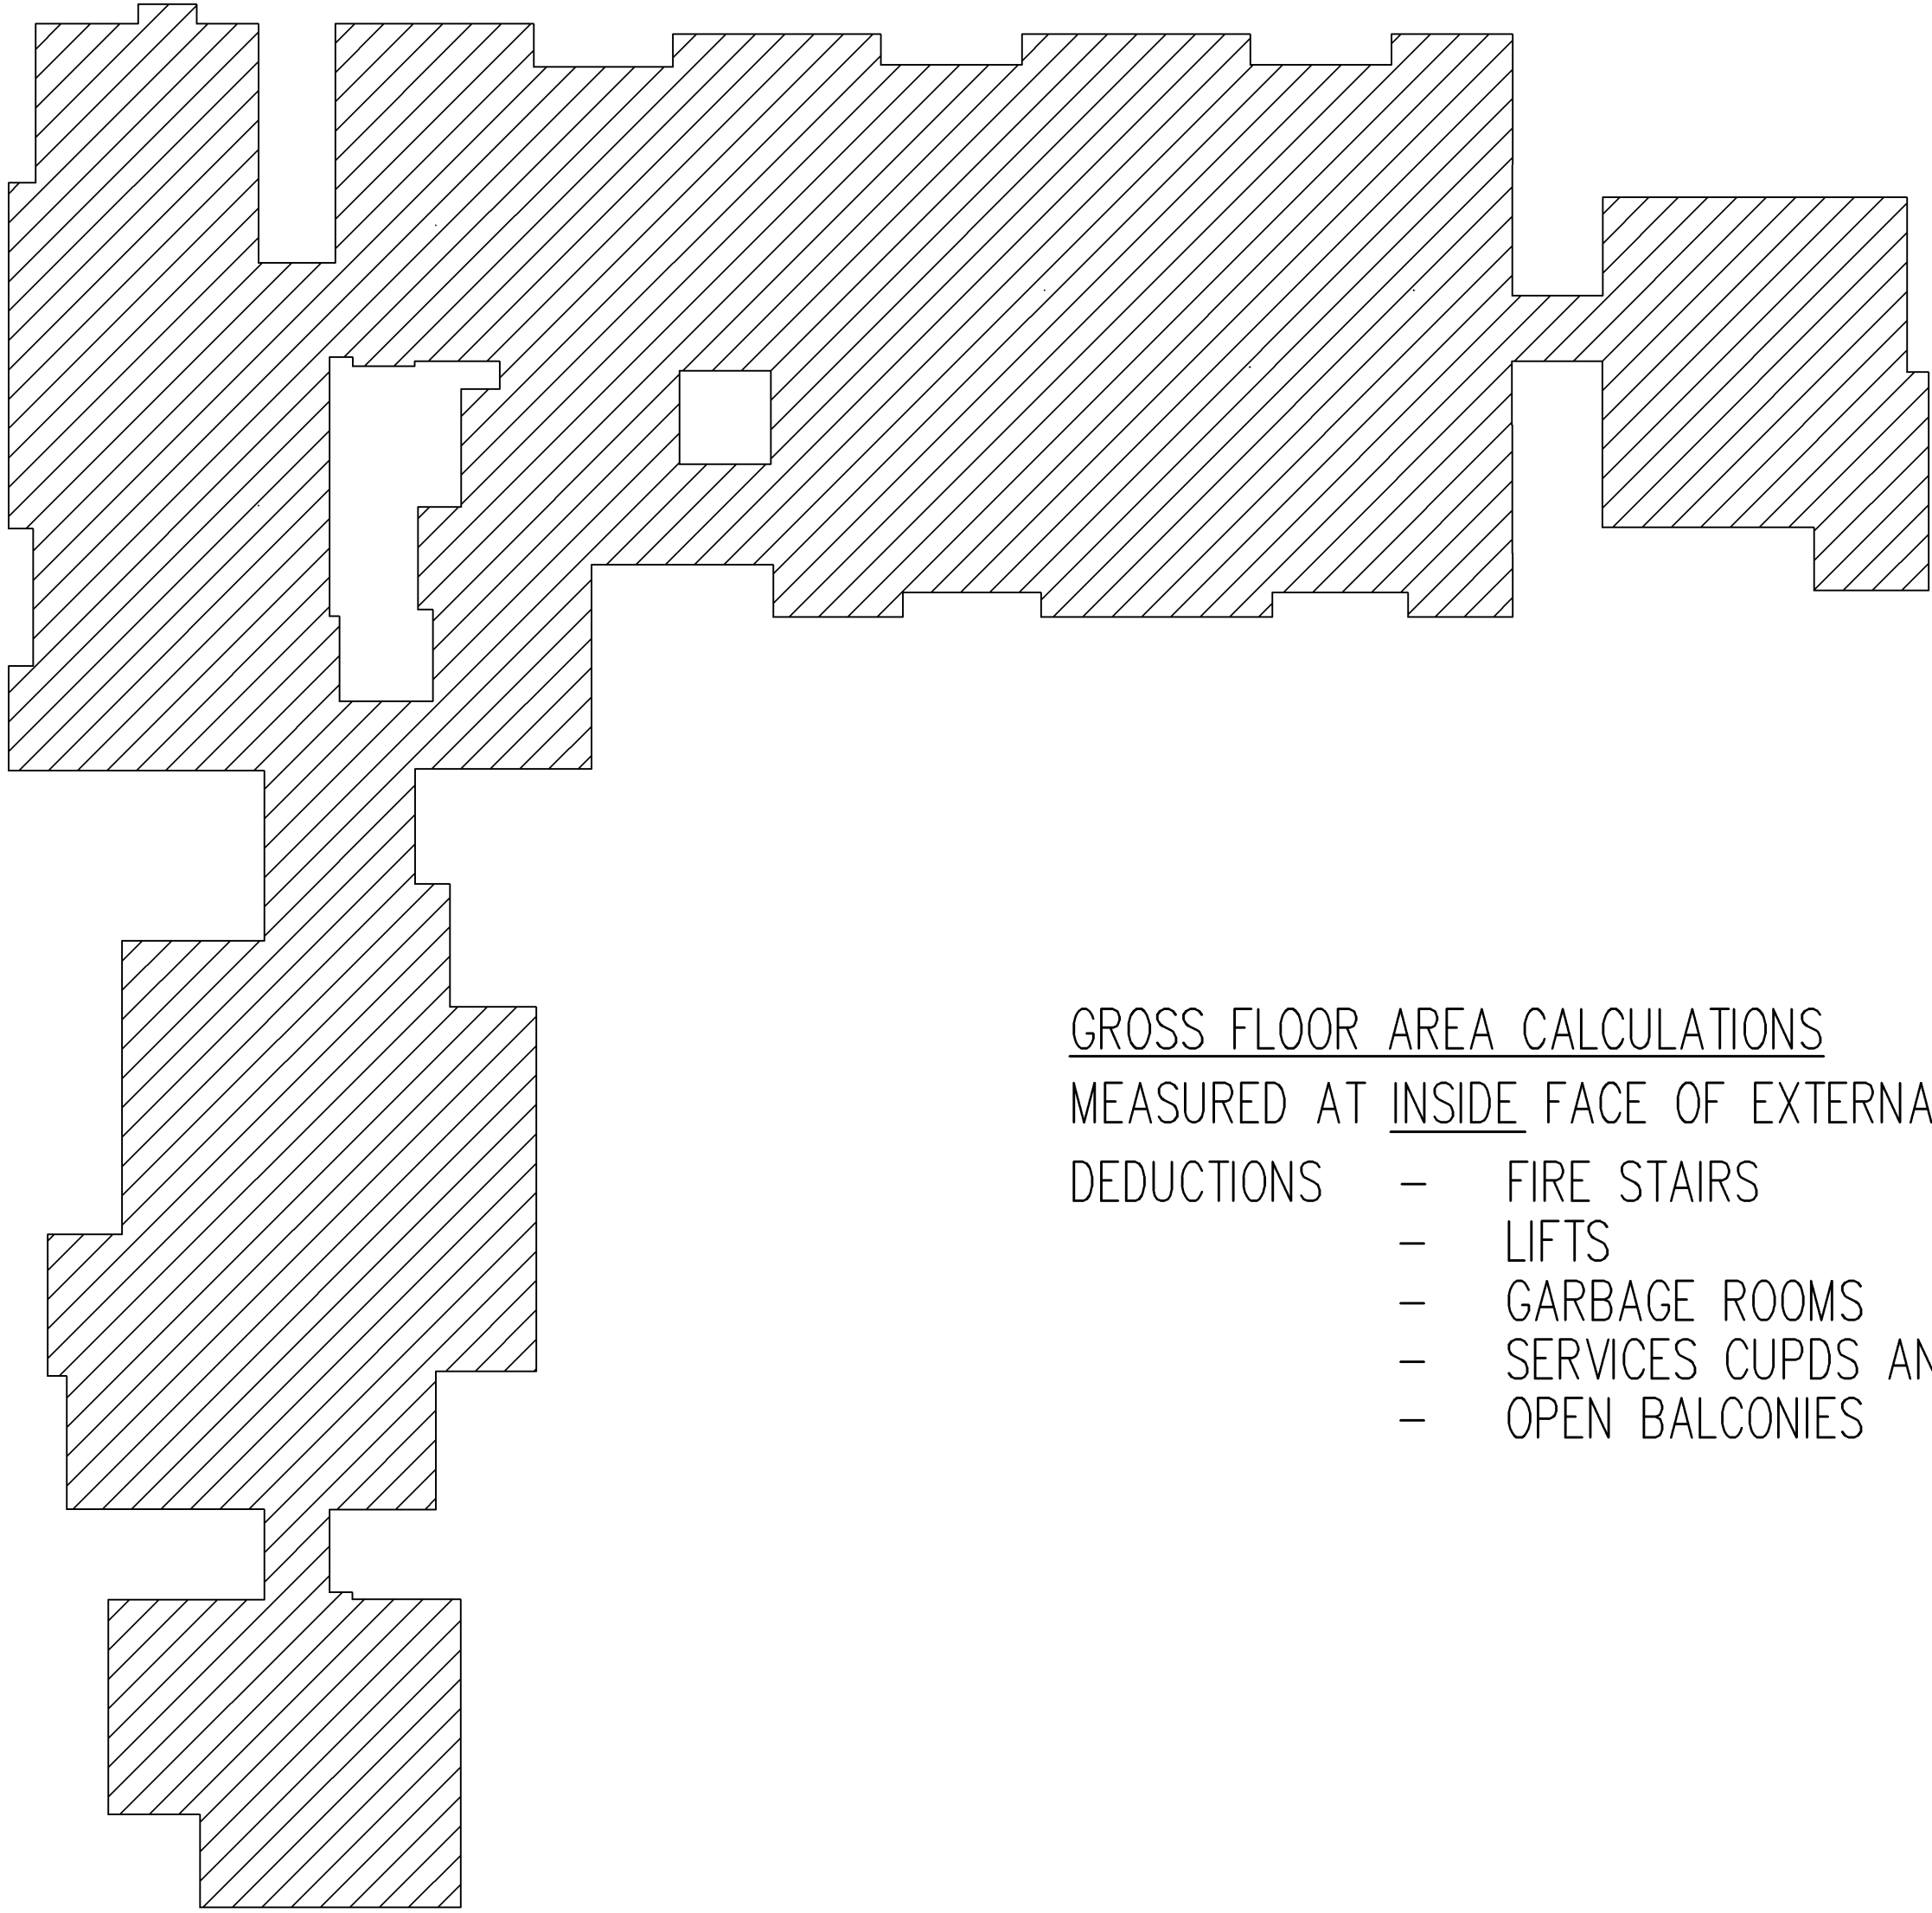

BLOCK D
LEVEL 1,2,3
GFA = 1600.6 m2 x 3
= 4801.8 m2

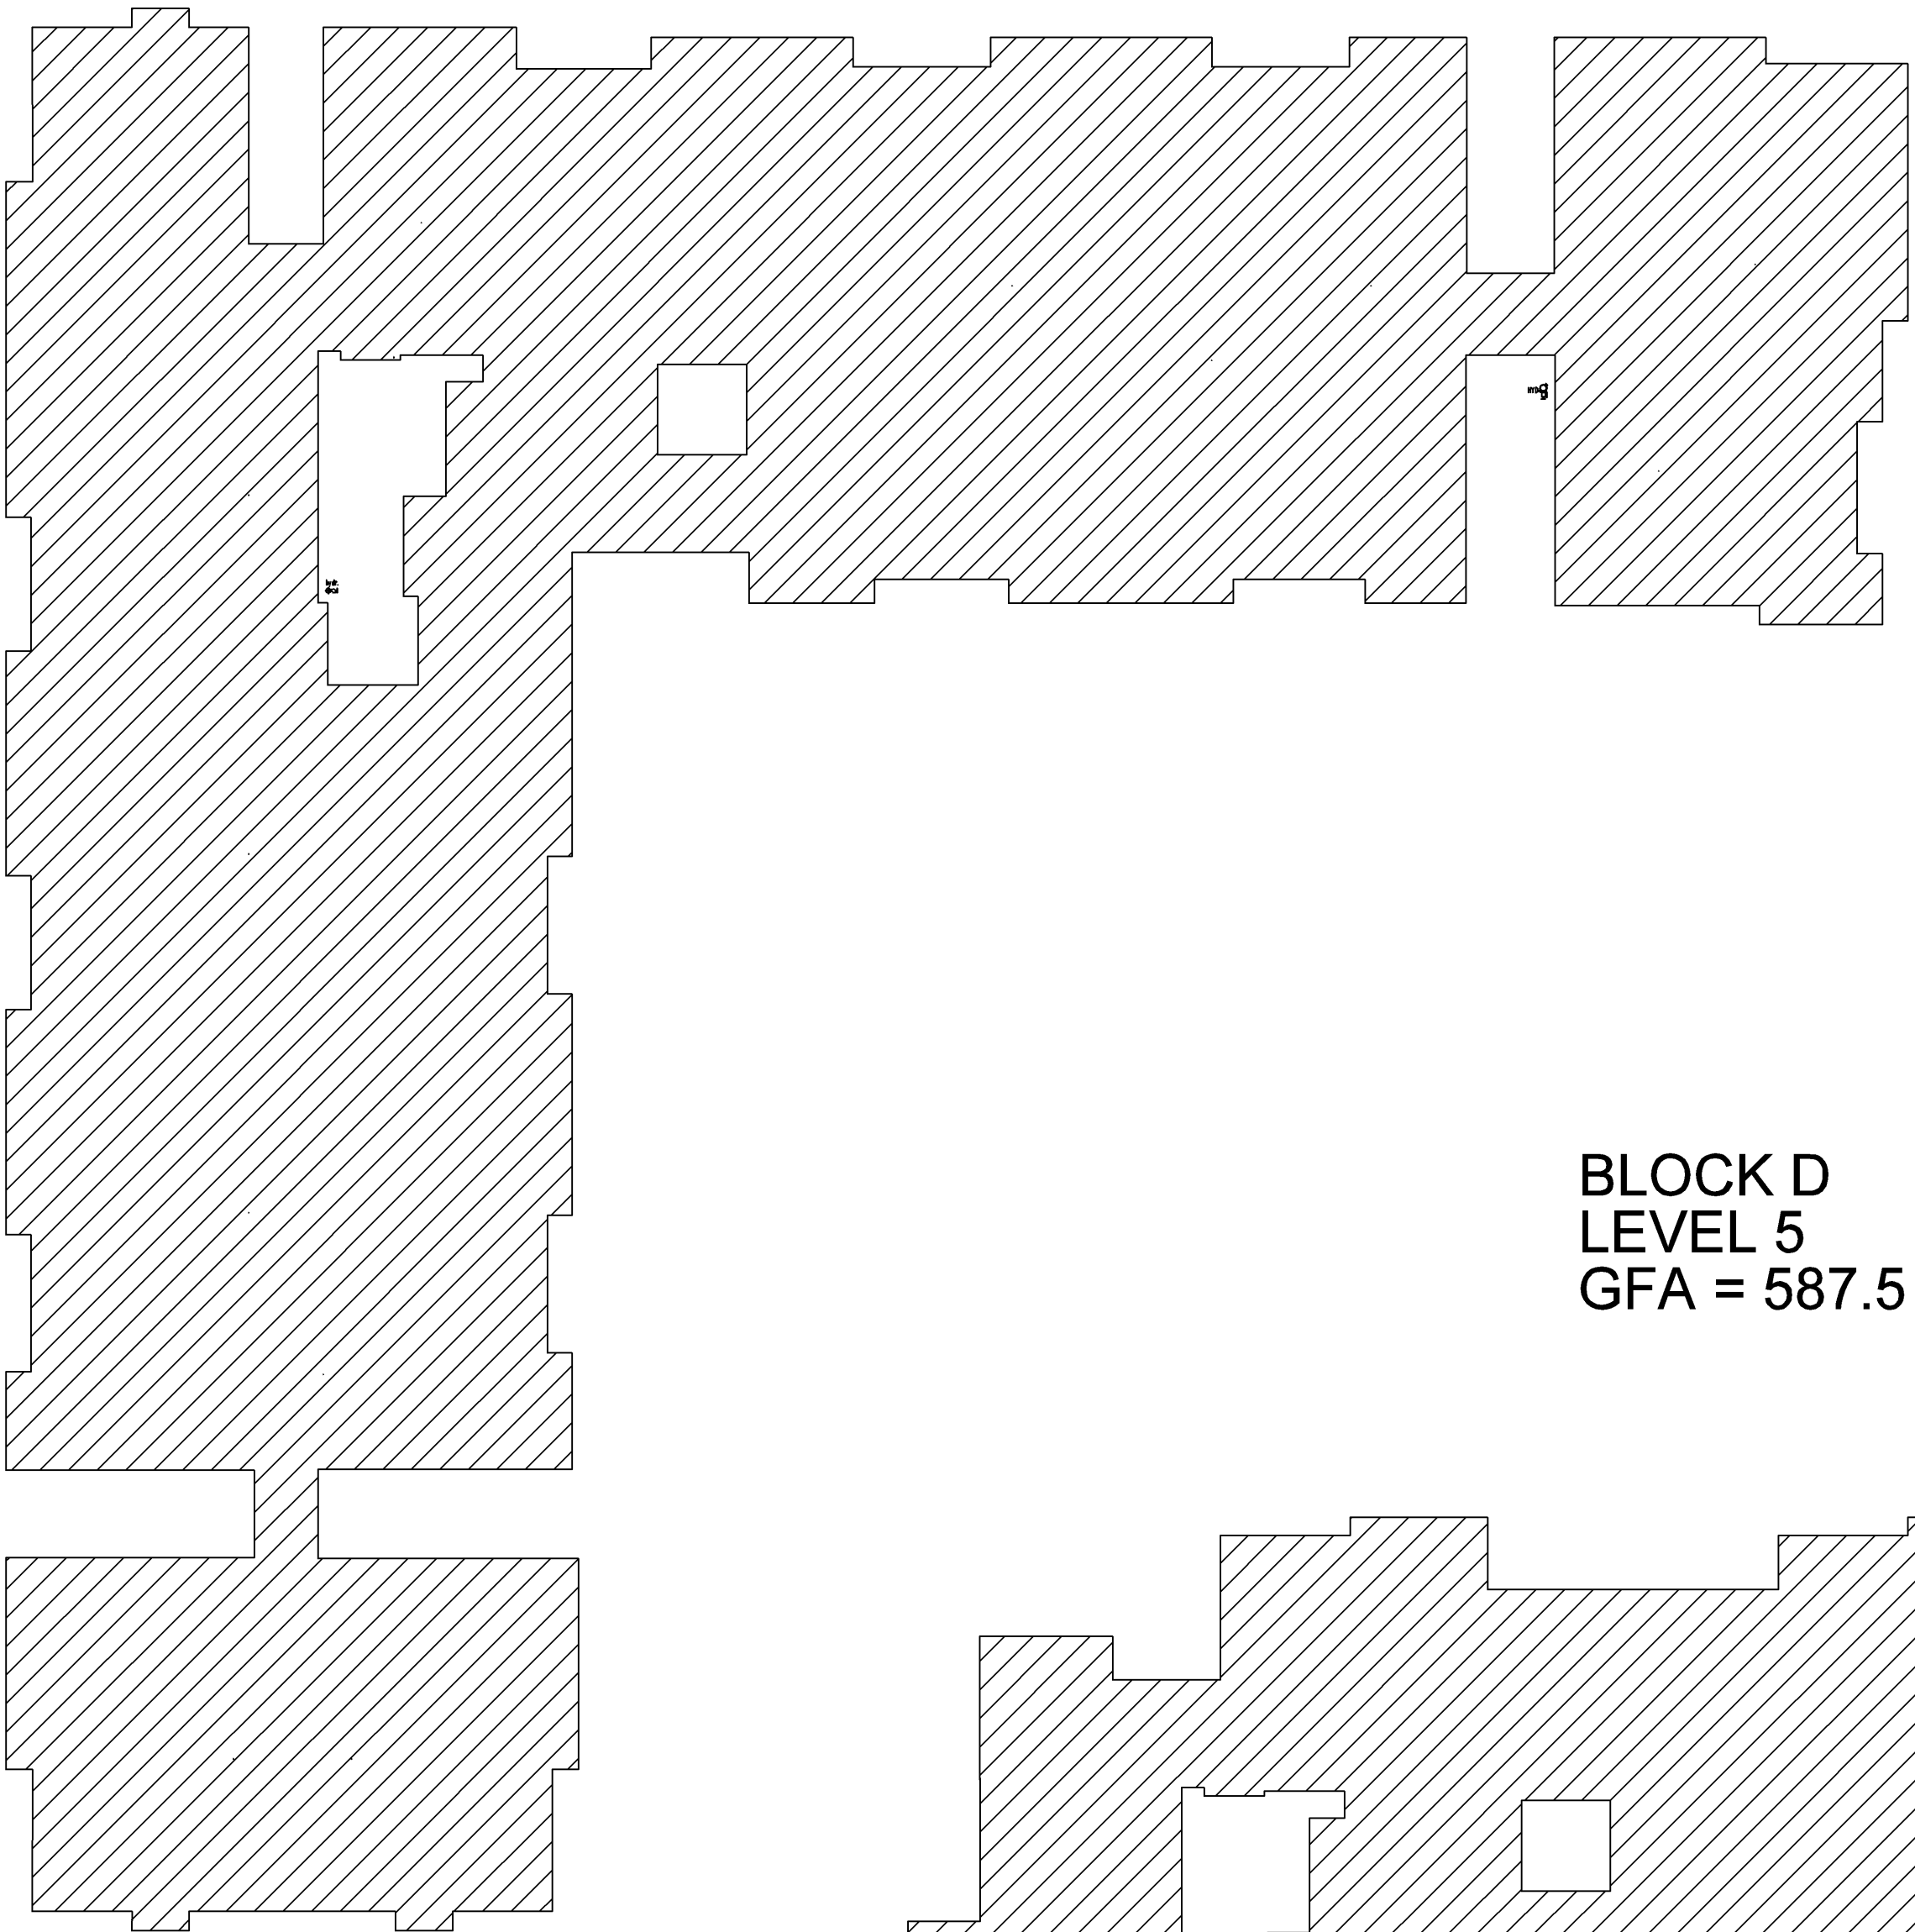


BLOCK D
LEVEL 5
GFA = 587.5 m2

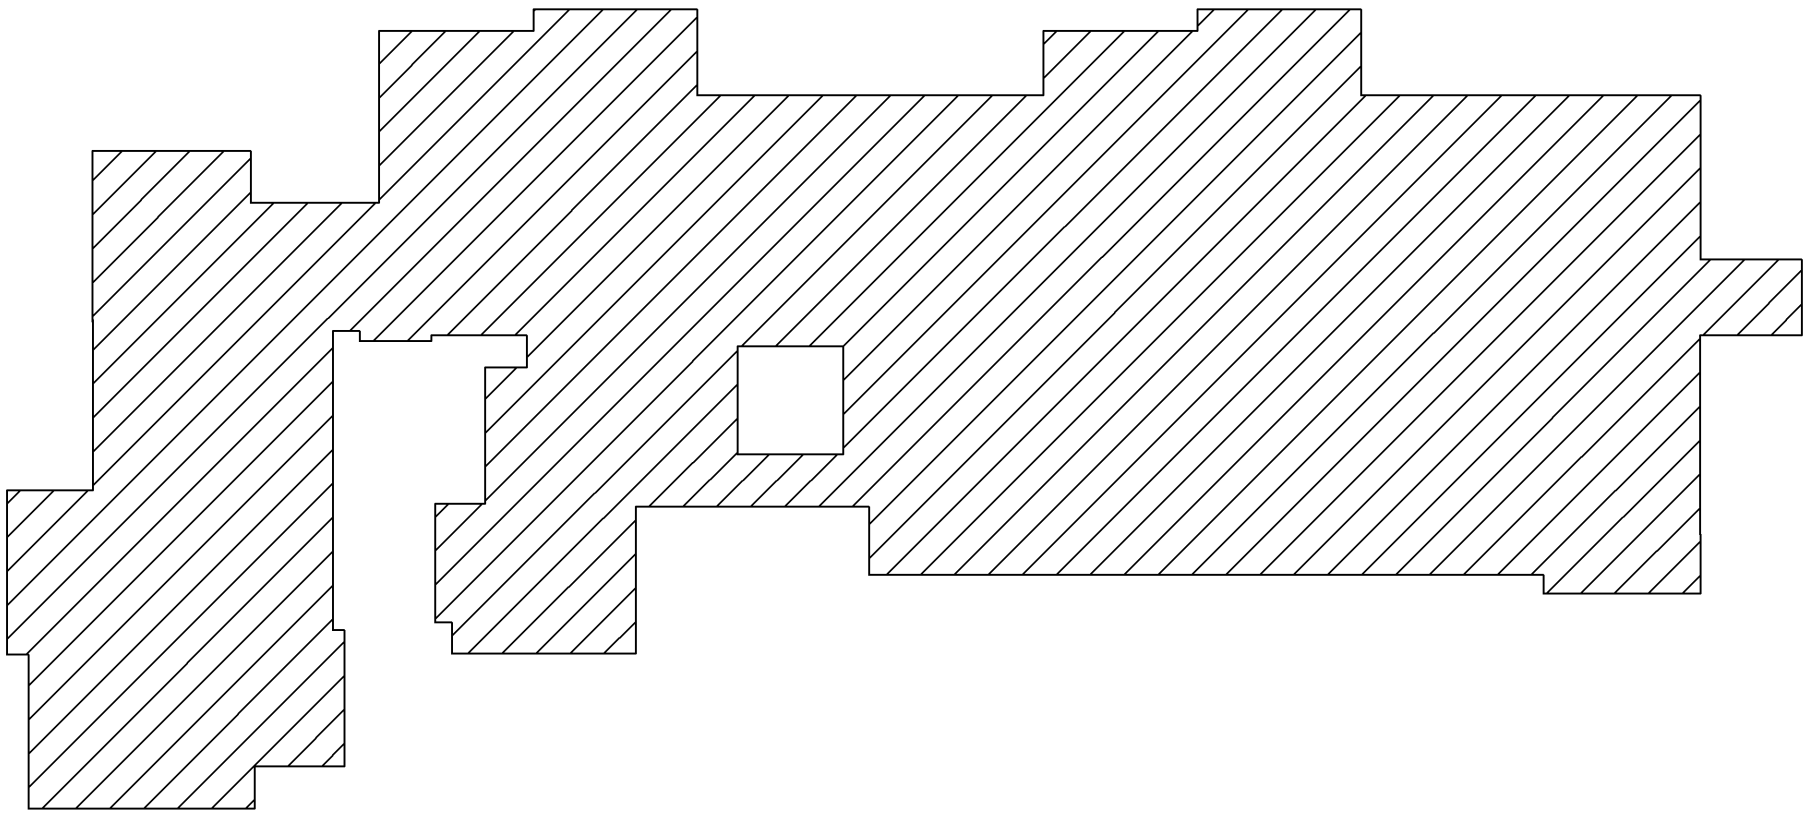


LEVEL 5 MAX. GFA
60% OF LEVEL 4 = 760.9m2

GROSS FLOOR AREA CALCULATIONS
MEASURED AT INSIDE FACE OF EXTERNAL WALL.
DEDUCTIONS — FIRE STAIRS
— LIFTS
— GARBAGE ROOMS
— SERVICES CUPDS AND ROOMS
— OPEN BALCONIES

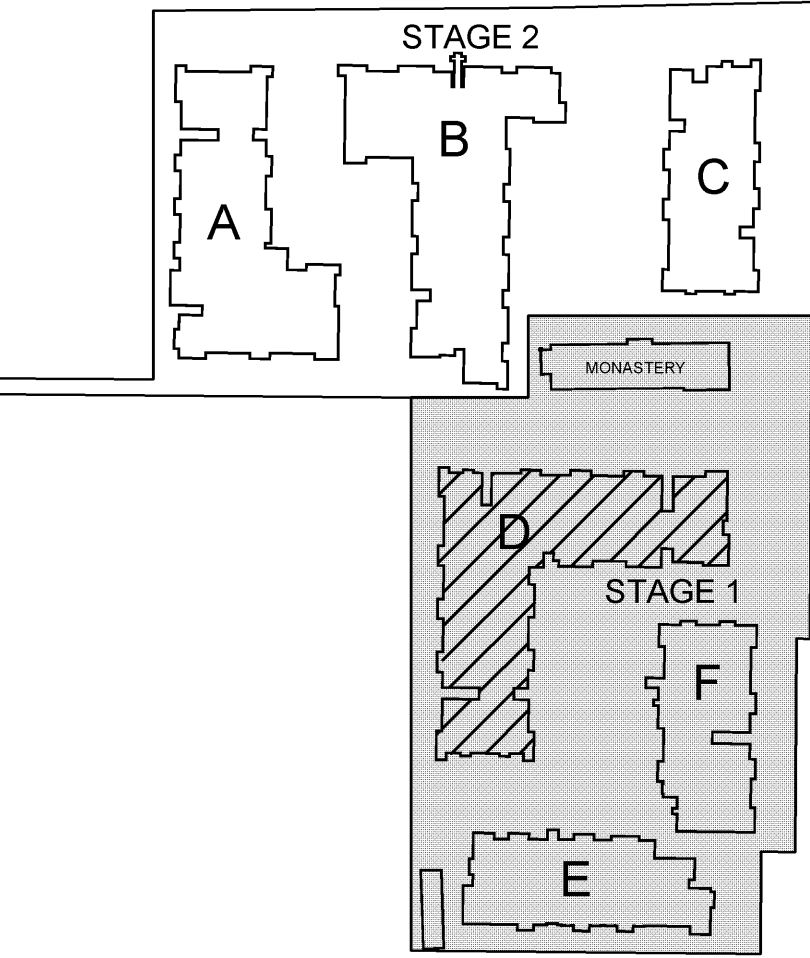

BLOCK D GFA TOTAL = 8248.2 m2

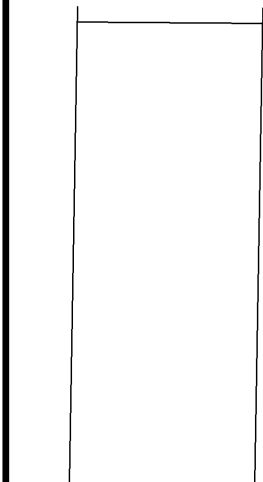

GFA BLOCK D
SCALE 1:200

	</	
--	--	----	--