




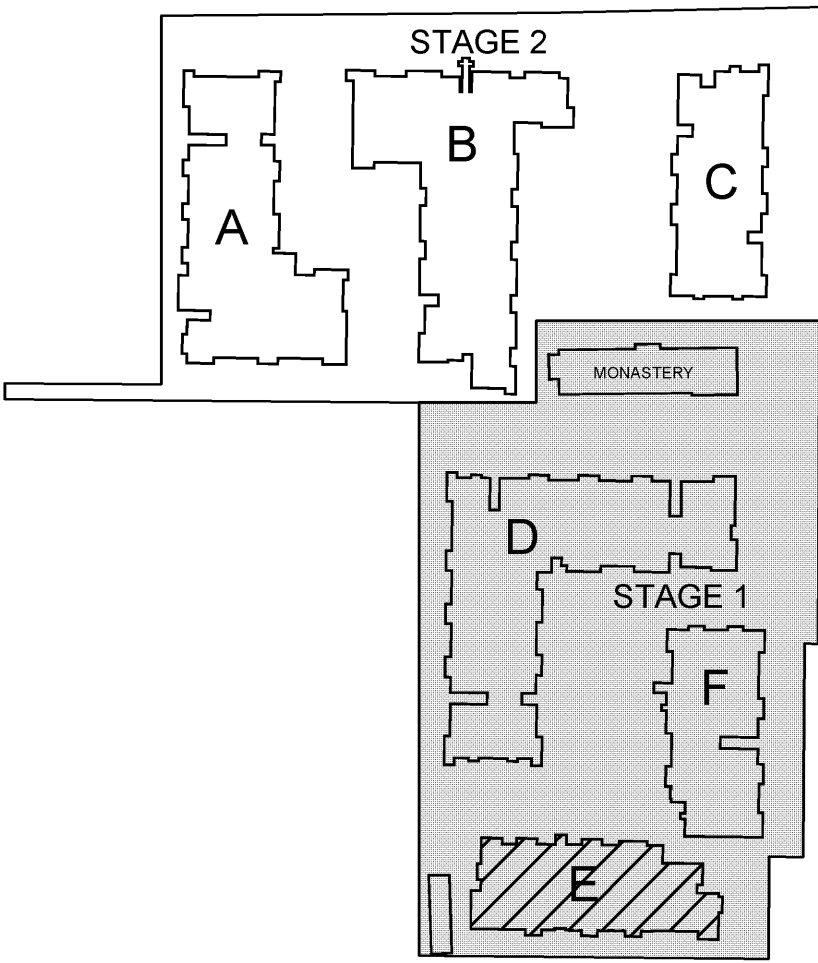

BLOCK E
GROUND FLOOR
GFA = 779.5 m2

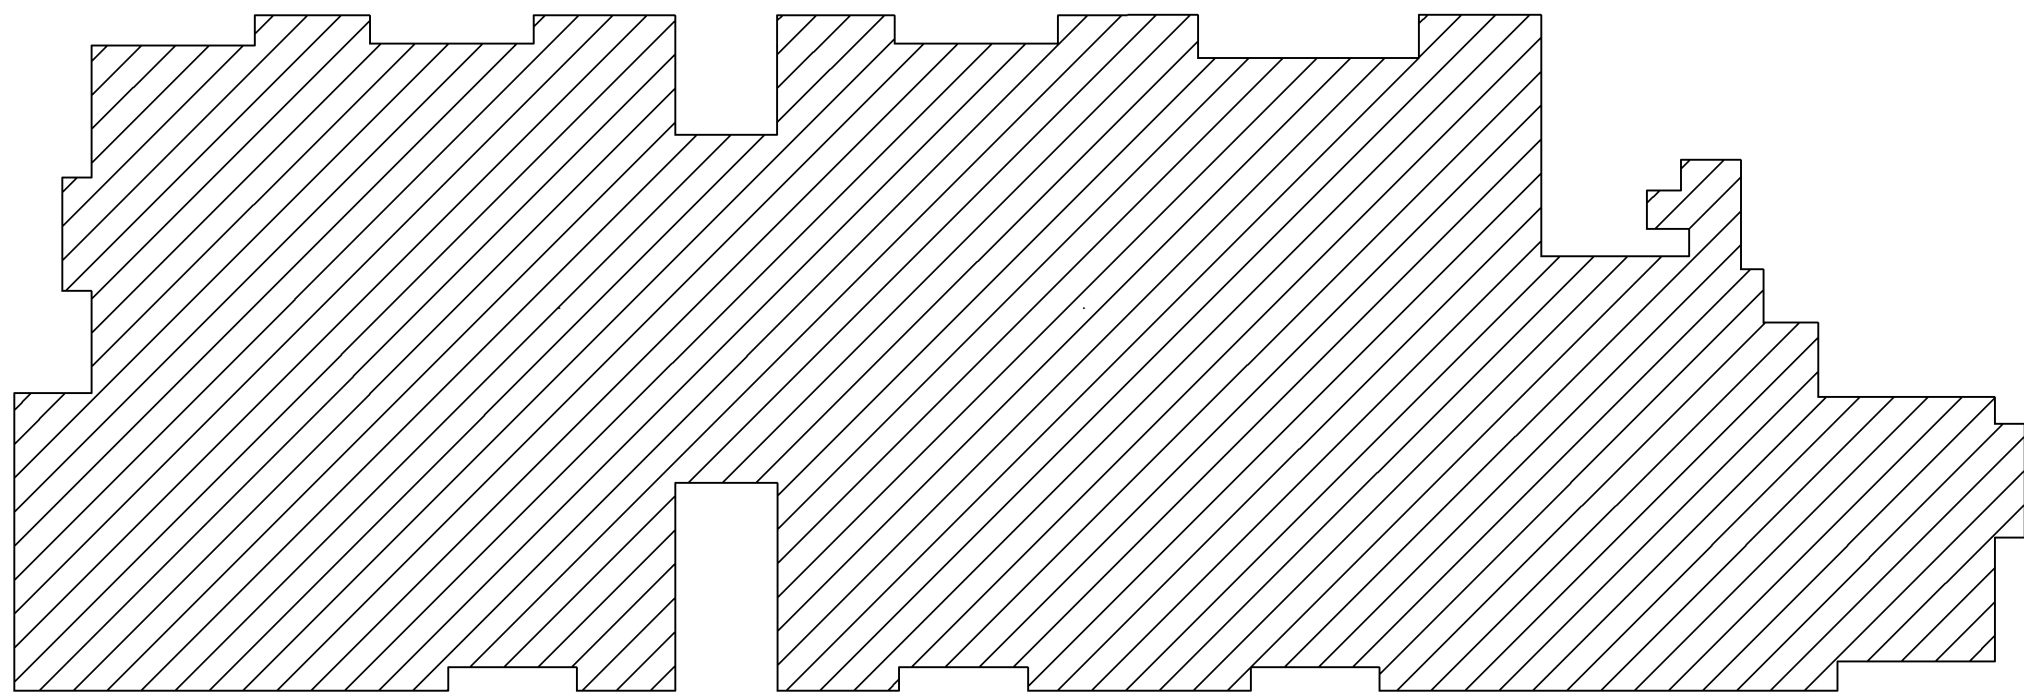


BLOCK E
LEVEL 1,2,3
GFA = 766.7 m2 x 3
= 2300.1 m2

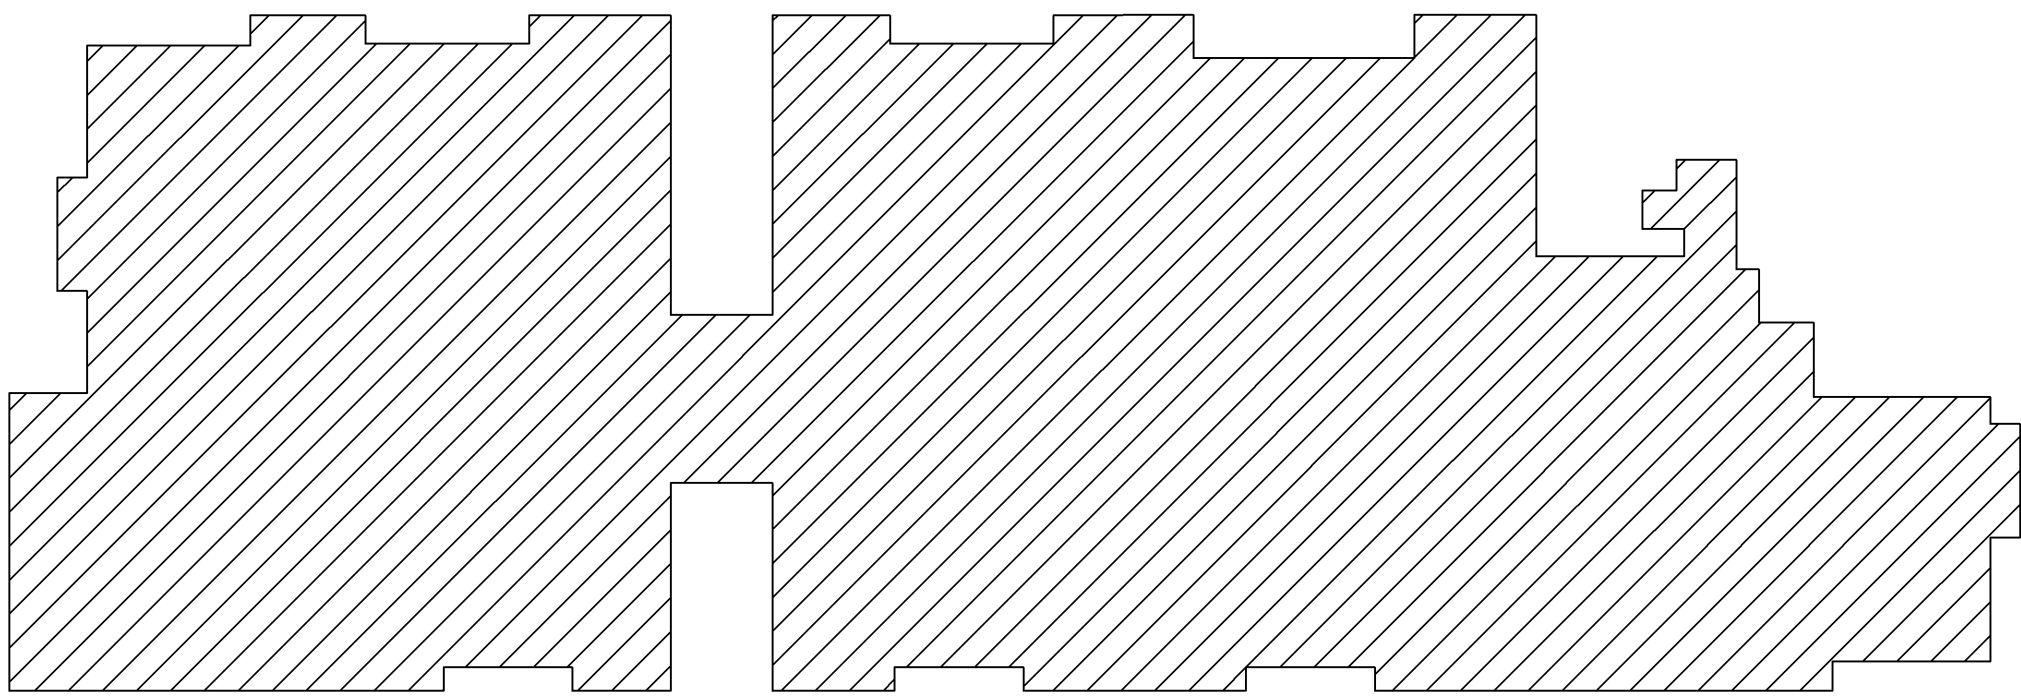

LEVEL 4 MAX. GFA
60% OF LEVEL 3 = 460.0m2

BLOCK E
LEVEL 4
GFA = 457.4 m2

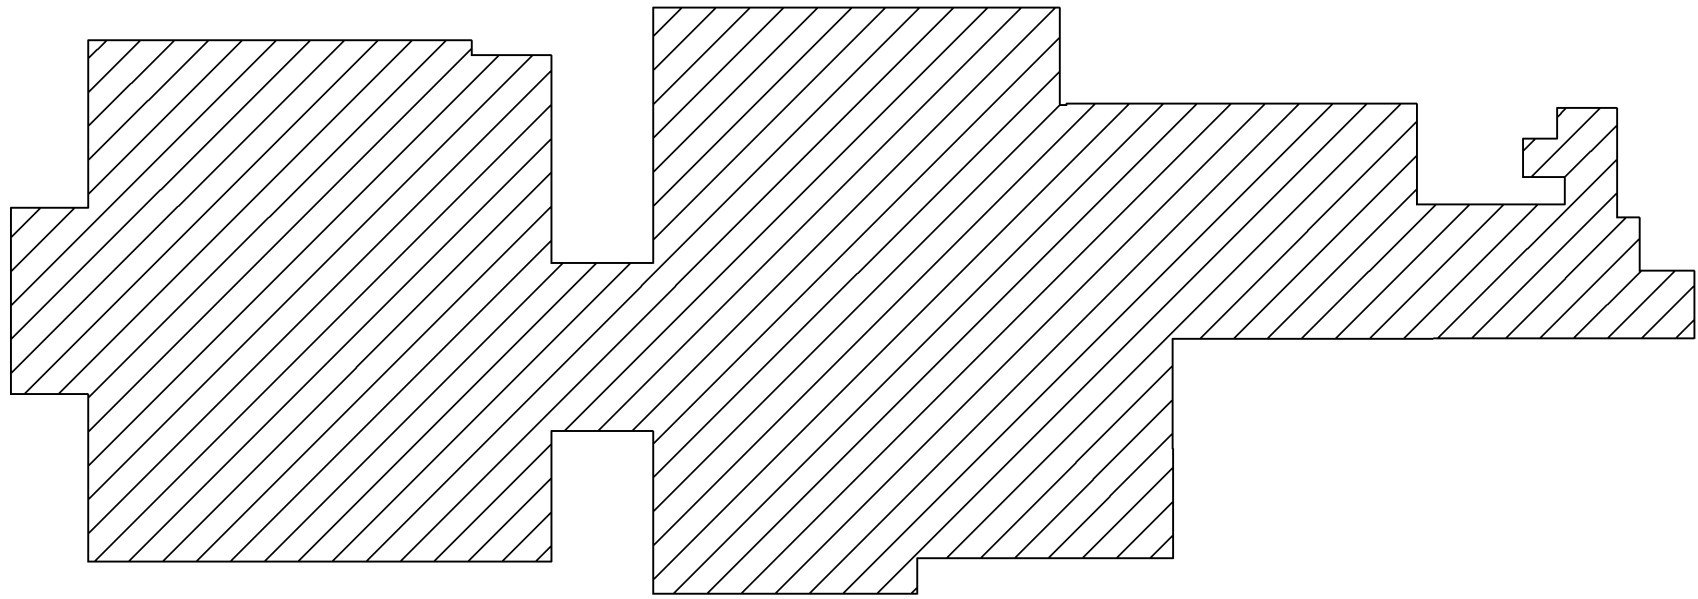

- GROSS FLOOR AREA CALCULATIONS
MEASURED AT INSIDE FACE OF EXTERNAL WALL.
- DEDUCTIONS
- FIRE STAIRS
 - LIFTS
 - GARBAGE ROOMS
 - SERVICES CUPDS AND ROOMS
 - OPEN BALCONIES

BLOCK E GFA TOTAL = 3537.0.m2

GFA BLOCK E
SCALE 1:200

										</																																							