




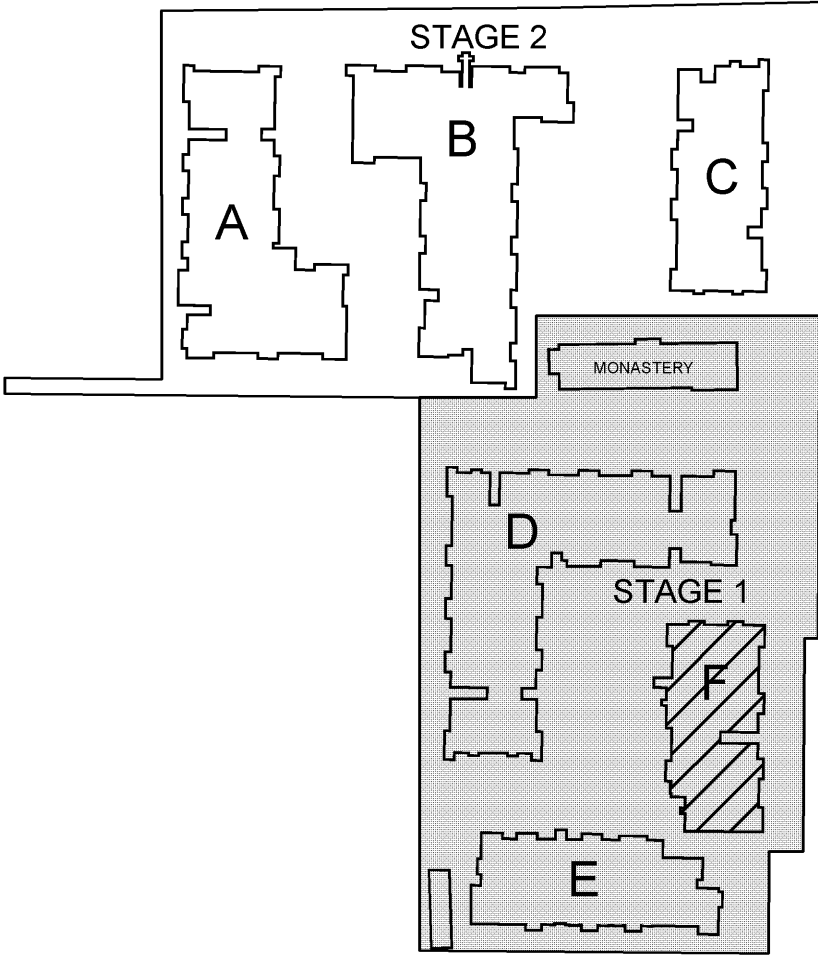


BLOCK F
GROUND FLOOR
GFA = 679.1 m2

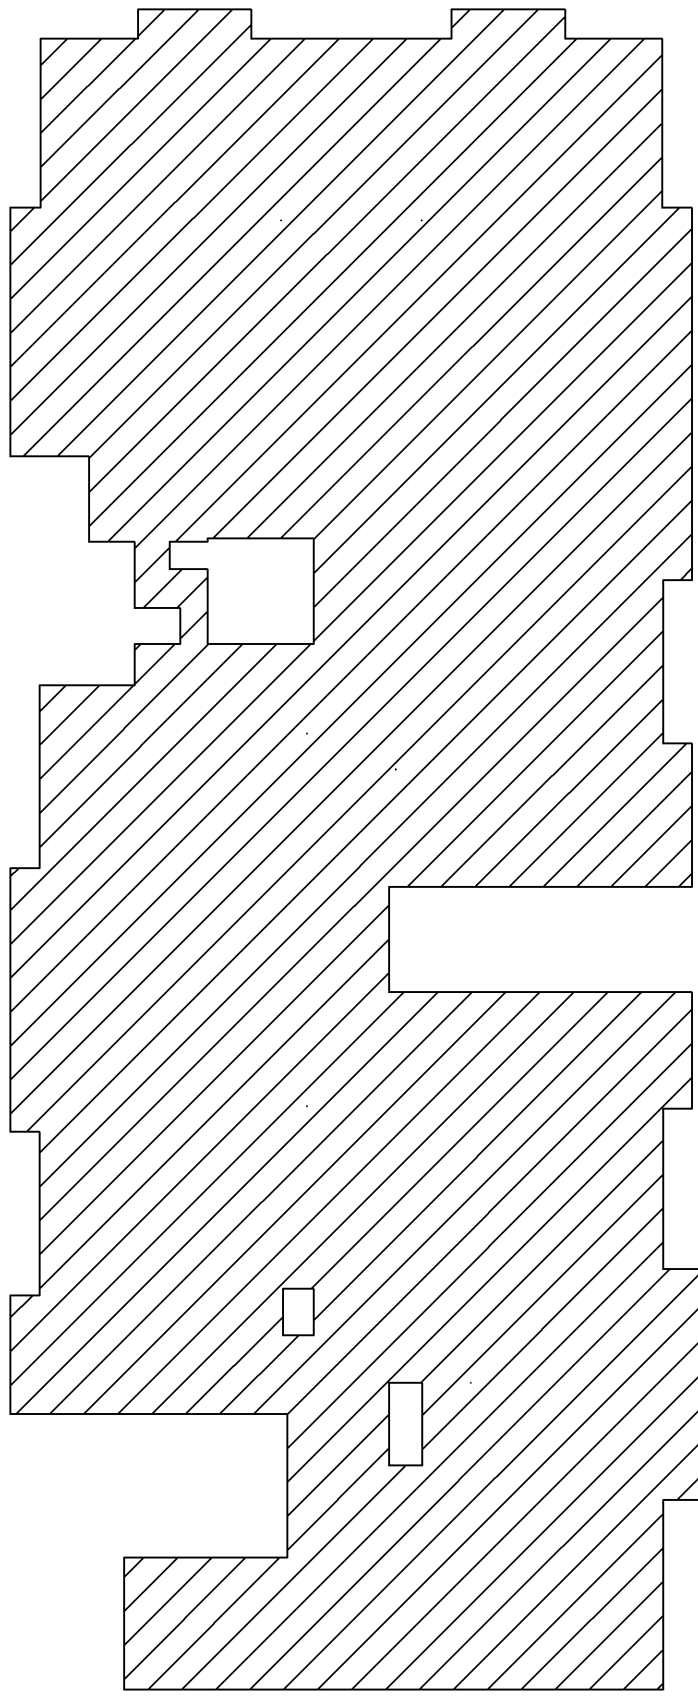

BLOCK F
LEVEL 1,2
GFA = 679.0 m2 x 2
= 1358.0 m2

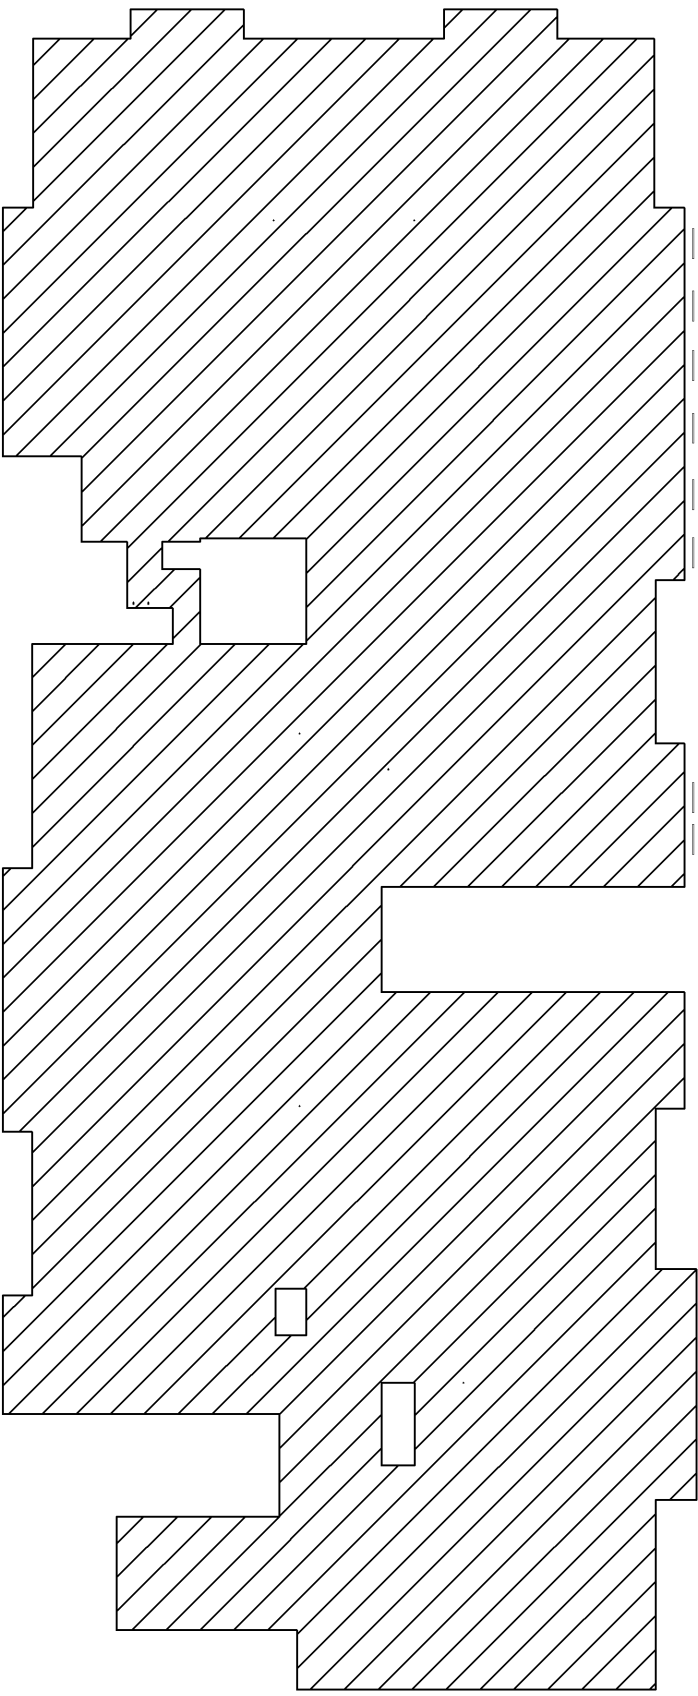

BLOCK F
LEVEL 3
GFA = 389.1 m2

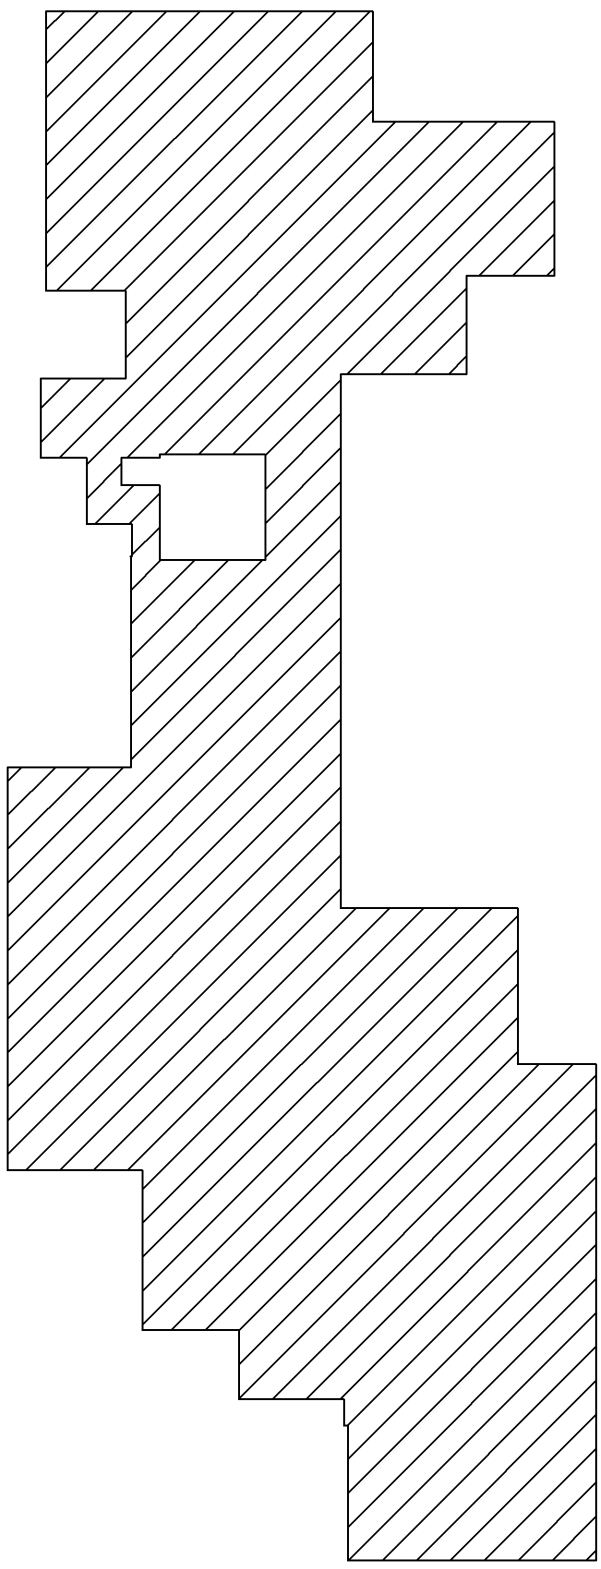

LEVEL 3 MAX. GFA
60% OF LEVEL 2 = 407.4m2

BLOCK F GFA TOTAL = 2426.2m2

GFA BLOCK F
SCALE 1:200

--	--	