



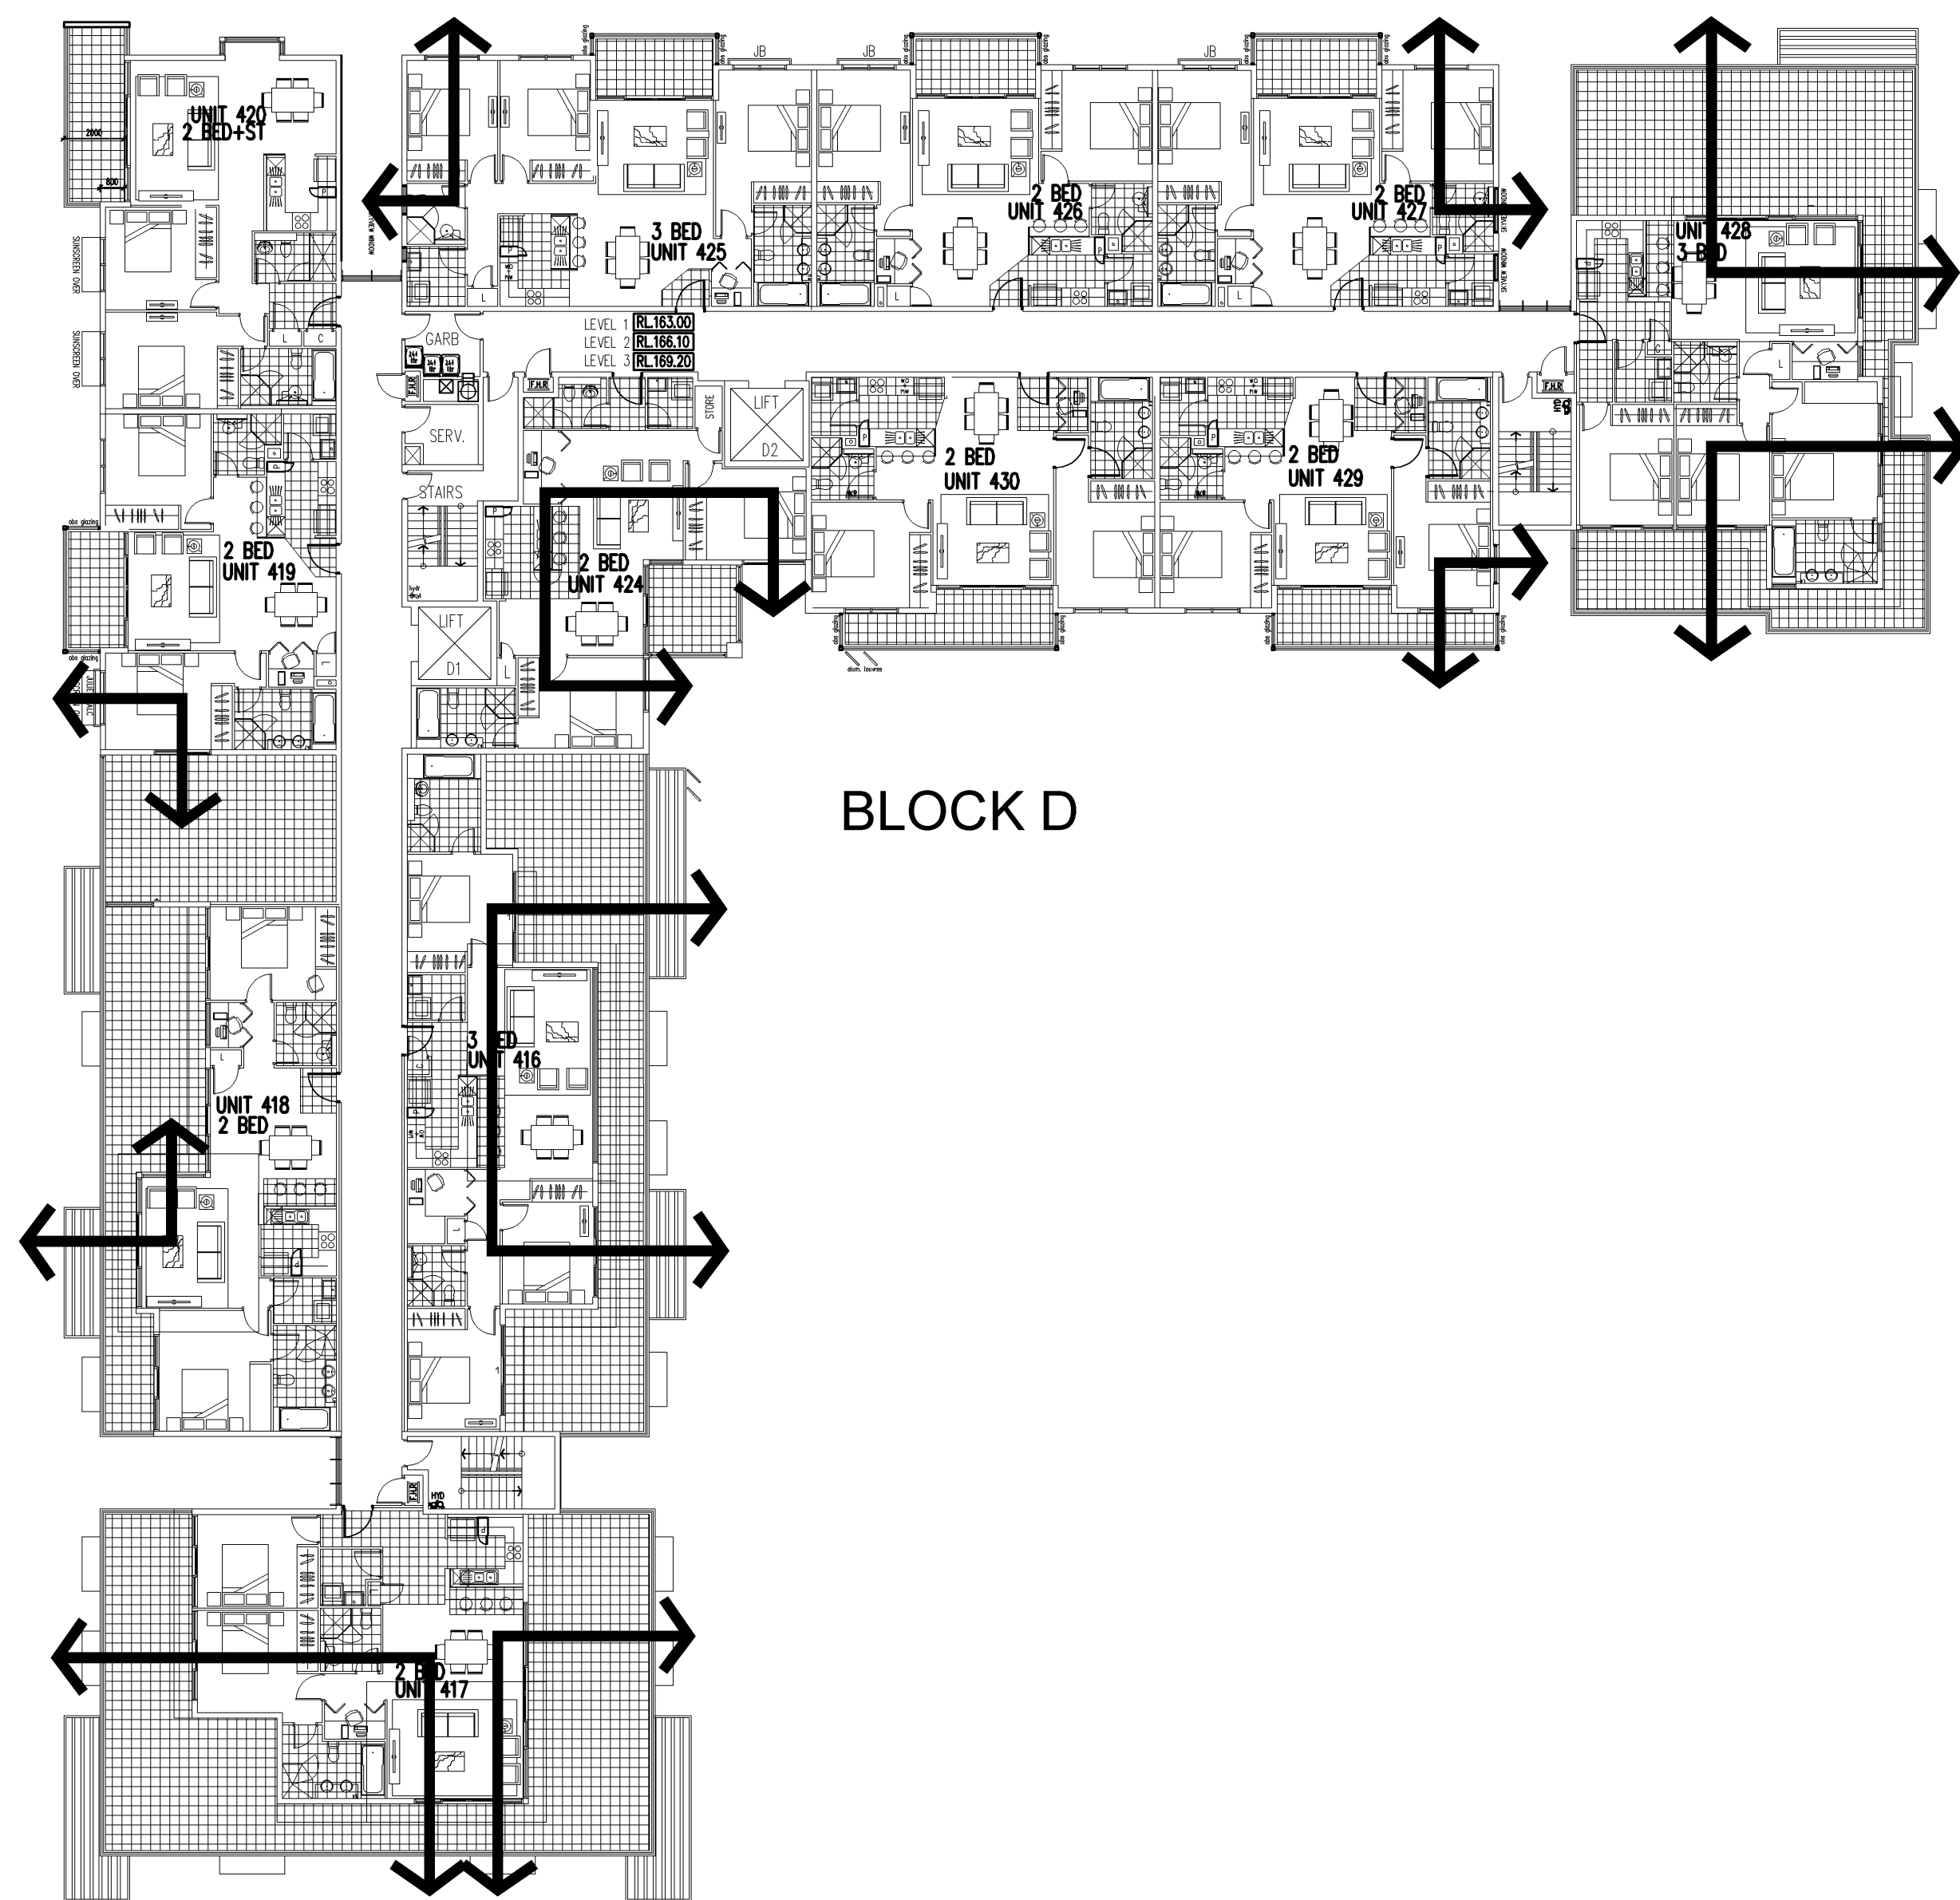


BLOCK D

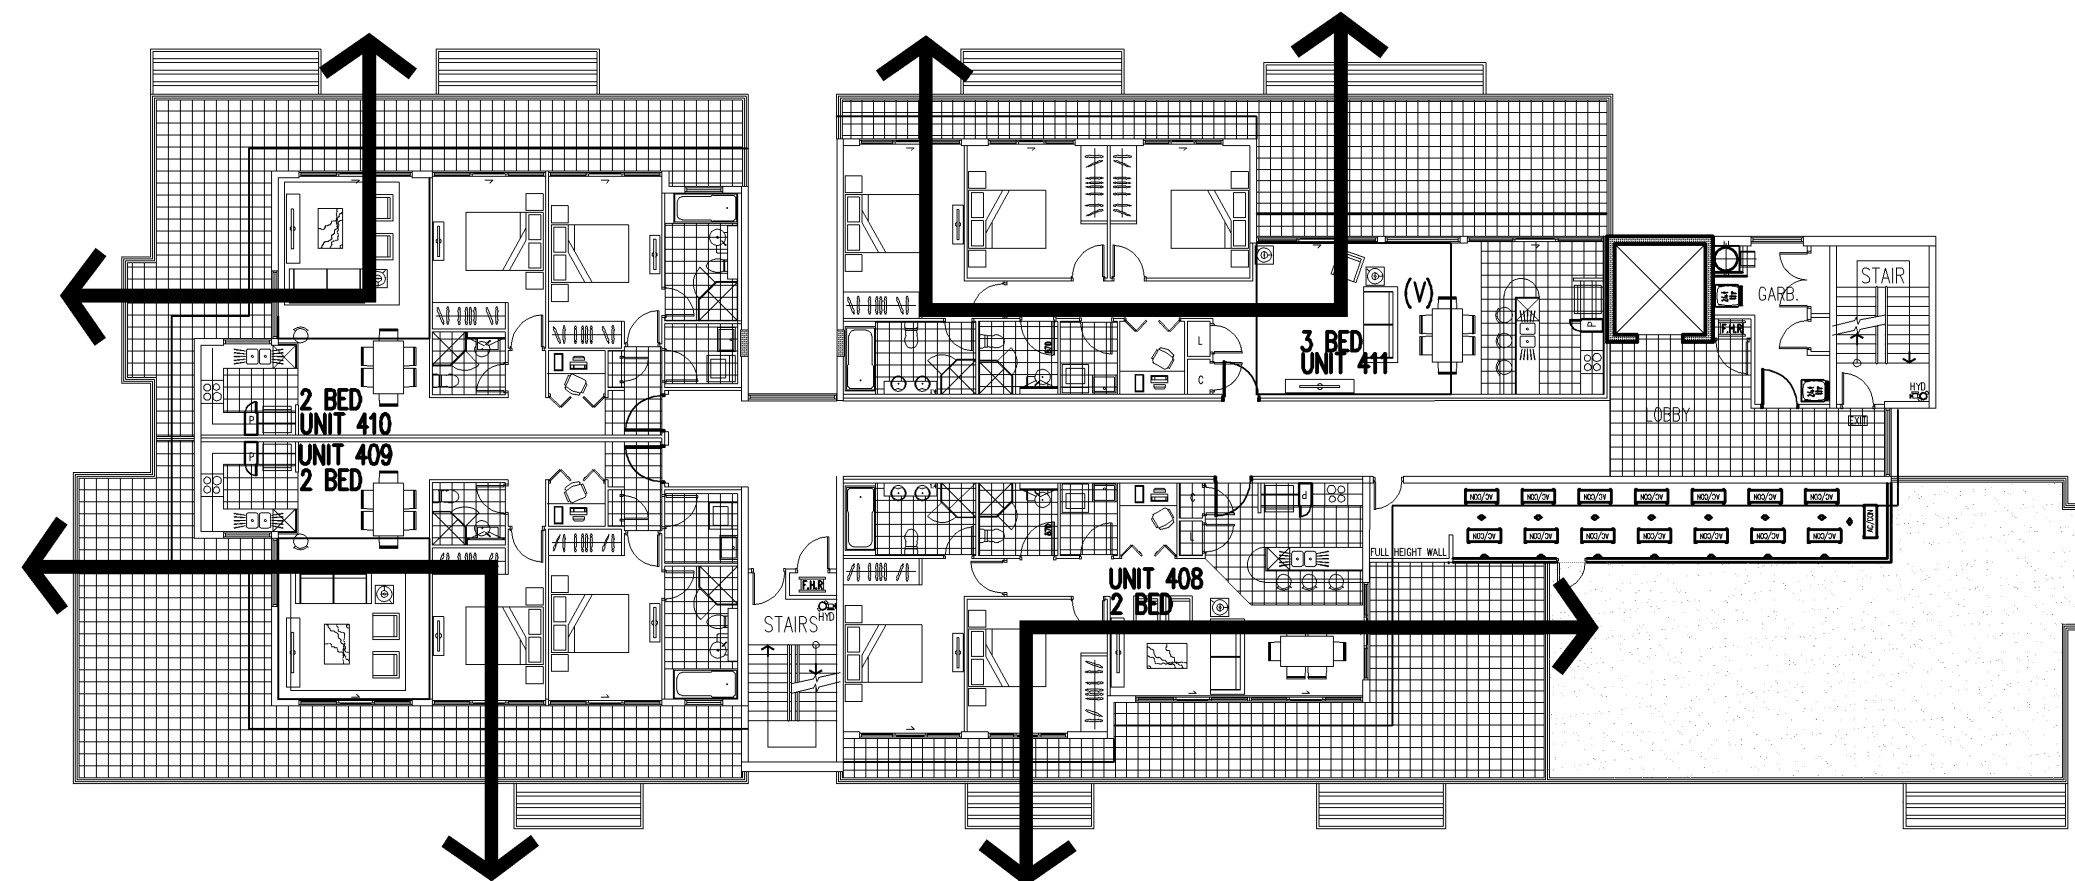

BLOCK E

CROSS VENT STAGE-1 LEV 4

SCALE 1:200

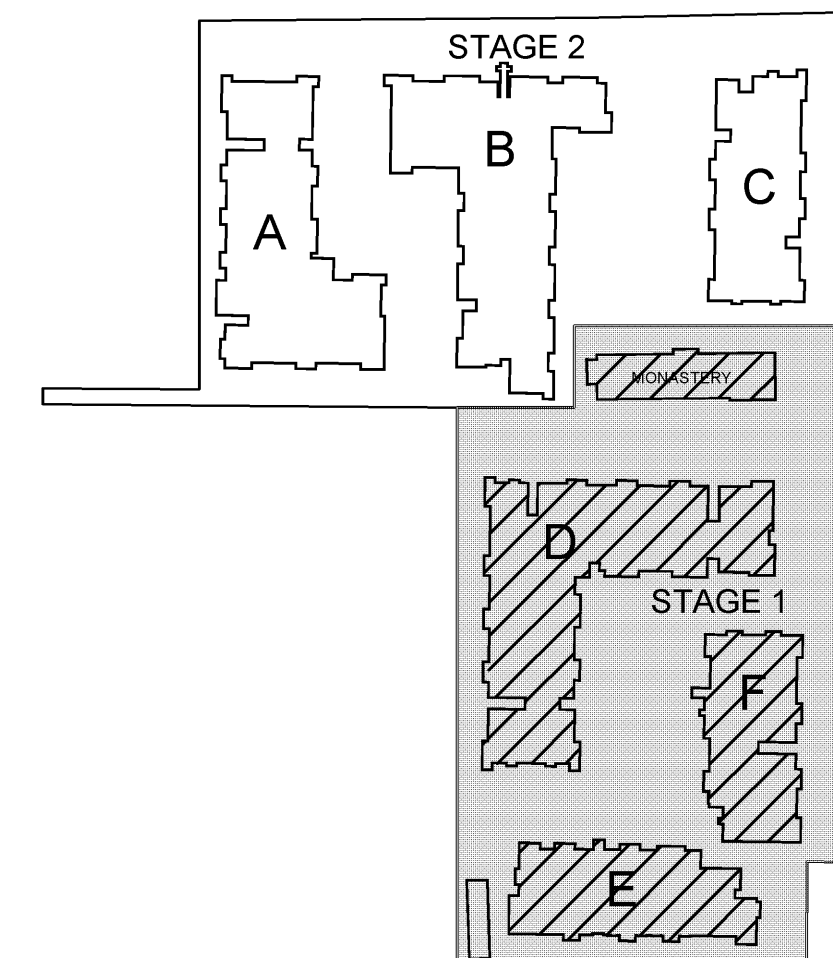

--	--	