


STAGE 1 LEVEL 5 PLAN

SCALE 1:200

D	23.12.11	ROOF SKYLIGHTS REINSTATED AT COUNCIL REQUEST	AJH		
C	12.09.11	DRAWINGS REVISED FOR SUBMISSION	JW		
B	01.07.11	DRAWINGS REVISED FOR PAC COMMENTS	JW		
A	03.12.10	DRAWINGS REVISED FOR D.O.P. REQUIREMENTS	KBA		
ISSUE	DATE	REVISION	BY	ISSUE DATE	REVISION

DO NOT SCALE	
USE FIGURED DIMENSIONS AT ALL TIMES. IF IN DOUBT CHECK WITH MERITON APARTMENTS PTY. LTD. CONTRACTORS TO CHECK AND VERIFY ALL LEVELS, DATUMS AND DIMENSIONS ON SITE AND SHALL REPORT ANY DISCREPANCIES OR OMISSIONS TO MERITON APARTMENTS PTY. LTD. PRIOR TO COMMENCEMENT OF WORK AND DURING THE CONSTRUCTION PHASE.	
BY	20 10 0 10 20 30 40 50 70mm

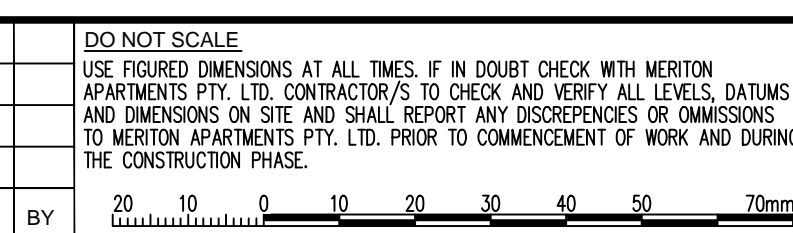

GENERAL NOTES:  
 THIS DRAWING IS THE EXCLUSIVE PROPERTY OF MERITON APARTMENTS PTY. LTD. AND THE REPRODUCTION OF ANY PART WITHOUT THE PRIOR WRITTEN CONSENT OF MERITON APARTMENTS PTY. LTD. IS A VIOLATION OF APPLICABLE LAWS. IN NO EVENT SHALL MERITON APARTMENTS PTY. LTD. BE HELD LIABLE FOR SPECIAL, COLLATERAL, INCIDENTAL OR CONSEQUENTIAL LIABILITY IN CONNECTION WITH THE USE OF THIS DIGITAL DATA. ONCE RELEASED FROM THE MERITON APARTMENTS PTY. LTD. OFFICES.  
 THIS DRAWING IS TO BE READ AND UNDERSTOOD IN CONJUNCTION WITH THE STRUCTURAL, MECHANICAL, ELECTRICAL AND / OR ANY OTHER CONSULTANTS DOCUMENTATION AS MAY BE APPLICABLE TO THE PROJECT PRIOR TO THE START OF ANY WORKS AND FOR ITS DURATION.

**Meriton**  
 Apartments Pty. Ltd.  
 Builders & Developers

Level 11, 528 Kent Street, Sydney NSW 2000  
 Tel: (02) 9287 2888 Fax: (02) 9287 2777 Email: info@design.meriton.com.au  
 Website: http://www.meriton.com.au

PROJECT:  
 PROPOSED RESIDENTIAL DEVELOPMENT  
 KILLEATON  
 132-138 KILLEATON STREET  
 ST.IVES, NSW 2075

DRAWING TITLE:  
**STAGE 1 LEVEL 5 PLAN**

PROJECT No: 749 & 750	DATE: 12/19/2011	DRAWING No.:	REV.:
DRAWN BY: AH	SCALE: AS SHOWN	DA-25	D
CAD FILE: S:\131-138-KILLEATON\ARCH\DA-CURRENT\DA-25 STAGE-1 LEVEL 5 PLAN.DWG			