


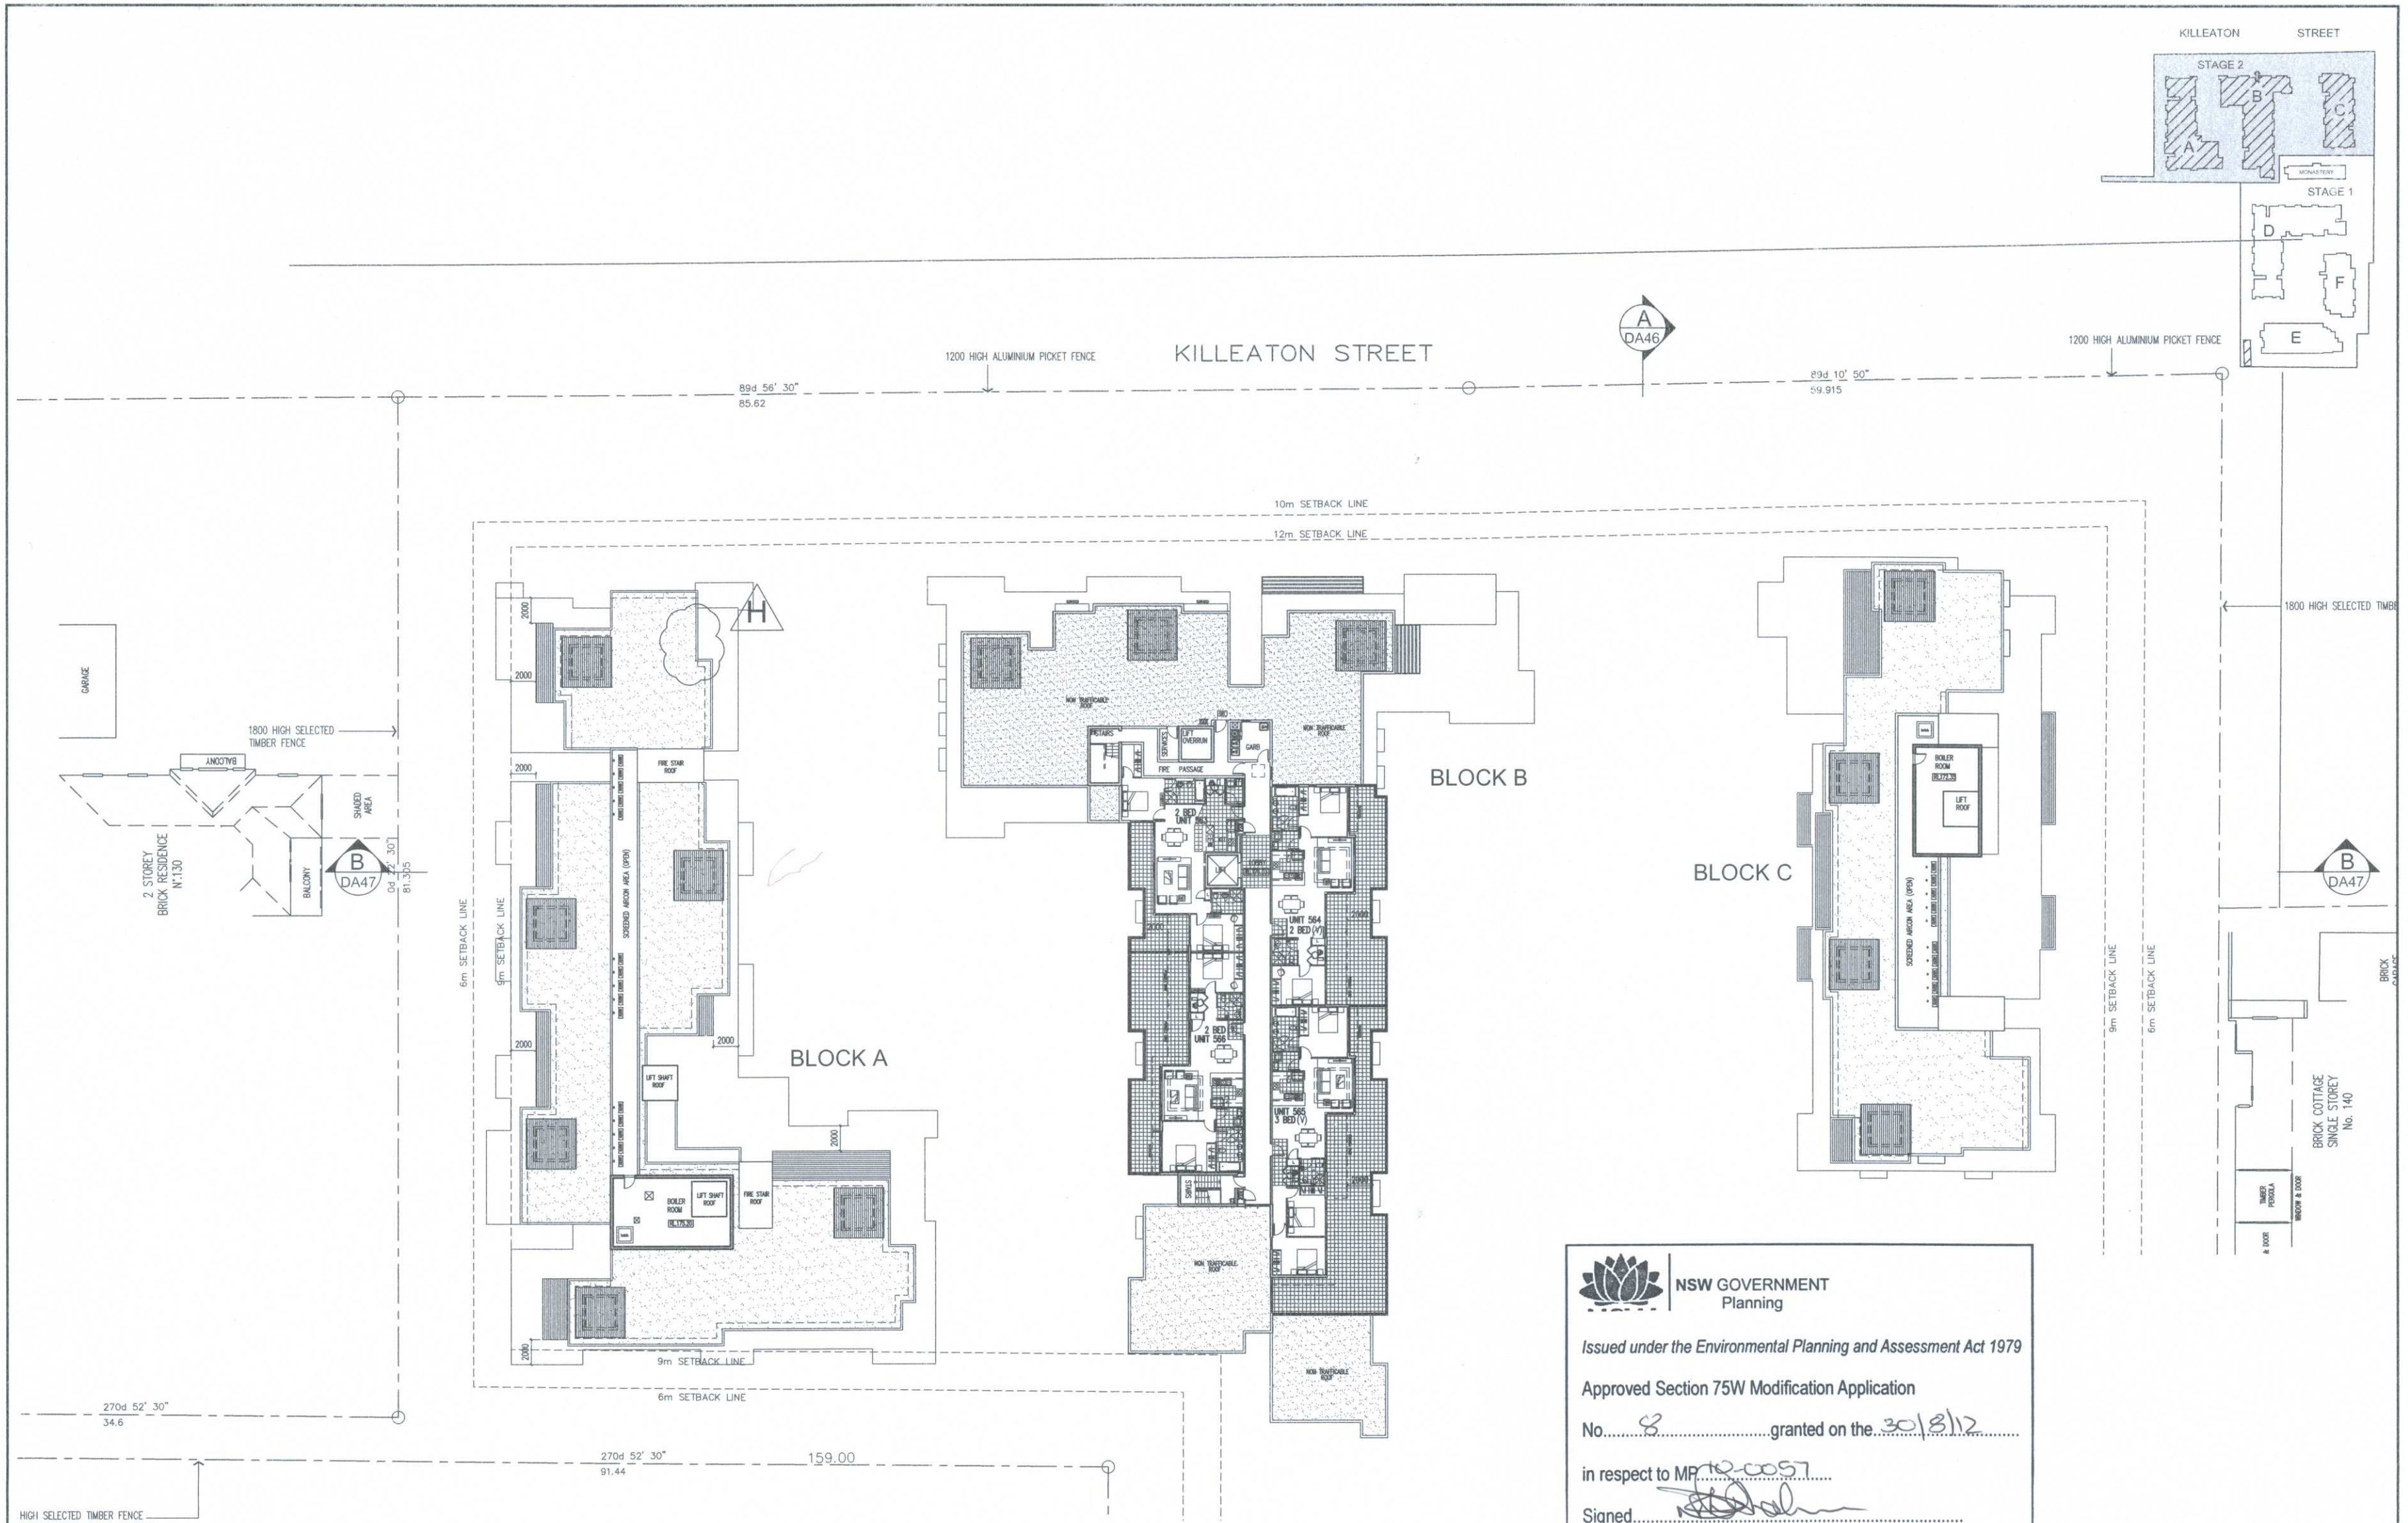

NSW GOVERNMENT
Planning

Issued under the Environmental Planning and Assessment Act 1979

Approved Section 75W Modification Application






No. 8 granted on the 30/8/12

in respect to MP 10-0057

Signed [Signature]

Sheet No. 2 of 3

D 15.11.11 BLOCK B RLS AMENDED C 12.09.11 DRAWINGS REVISED FOR SUBMISSION B 01.07.11 DRAWINGS REVISED FOR PAC COMMENTS A 03.12.10 DRAWINGS REVISED FOR D.O.P. REQUIREMENTS	AJH H 17.07.12 NEW WINDOW ADDED TO BLOCK A UNIT 449 AT CLIENTS REQUEST. JW G 27.04.12 PERGOLAS REDUCED IN SIZE AT COUNCIL REQUEST. JW F 27.03.11 PERGOLAS ADDED ON COURTYARDS AJH E 23.12.11 ROOF SKYLIGHTS REINSTATED AT COUNCIL REQUEST	1:500 SCALE USE FIGURED DIMENSIONS AT ALL TIMES. IF IN DOUBT CHECK WITH MERITON APARTMENTS PTY. LTD. CONTRACTOR/S TO CHECK AND VERIFY ALL LEVELS, DATINGS AND DIMENSIONS ON SITE AND SHALL REPORT ANY DISCREPANCIES OR OMISSIONS TO MERITON APARTMENTS PTY. LTD. PRIOR TO COMMENCEMENT OF WORK AND DURING THE CONSTRUCTION PHASE. 20 10 0 10 20 30 40 50 70mm	GENERAL NOTES THIS DRAWING IS THE EXCLUSIVE PROPERTY OF MERITON APARTMENTS PTY. LTD. AND THE REPRODUCTION OF ANY PART WITHOUT THE PRIOR WRITTEN CONSENT OF MERITON APARTMENTS PTY. LTD. IS A VIOLATION OF APPLICABLE LAWS. IN NO EVENT SHALL MERITON APARTMENTS PTY. LTD. BE HELD LIABLE FOR SPECIAL, INCIDENTAL OR CONSEQUENTIAL LIABILITY IN CONNECTION WITH THE USE OF THIS DIGITAL DATA ONCE RELEASED FROM THE MERITON APARTMENTS PTY. LTD. OFFICES. THIS DRAWING IS TO BE READ AND UNDERSTOOD IN CONJUNCTION WITH THE STRUCTURAL, MECHANICAL, ELECTRICAL AND / OR ANY OTHER CONSULTANTS DOCUMENTATION AS MAY BE APPLICABLE TO THE PROJECT PRIOR TO THE START OF ANY WORKS AND FOR ITS DURATION.	Meriton Apartments Pty. Ltd. Level 11, 528 Kirk Street, Sydney NSW 2000 Tel: (02) 9287 2808 Fax: (02) 9287 2777 Email: info@meriton.com.au Internet: http://www.meriton.com.au	PROJECT PROPOSED RESIDENTIAL DEVELOPMENT KILLEATON 132-138 KILLEATON STREET ST.IVES, NSW 2075	DRAWING TITLE DA-32 STAGE 2 LEVEL 5 PLAN	PROJECT No: 749 & 750 DATE: 7/11/2012 DRAWN BY: AH SCALE: AS SHOWN DRAWING No: DA-32 REV: H
--	---	--	---	---	--	--	--

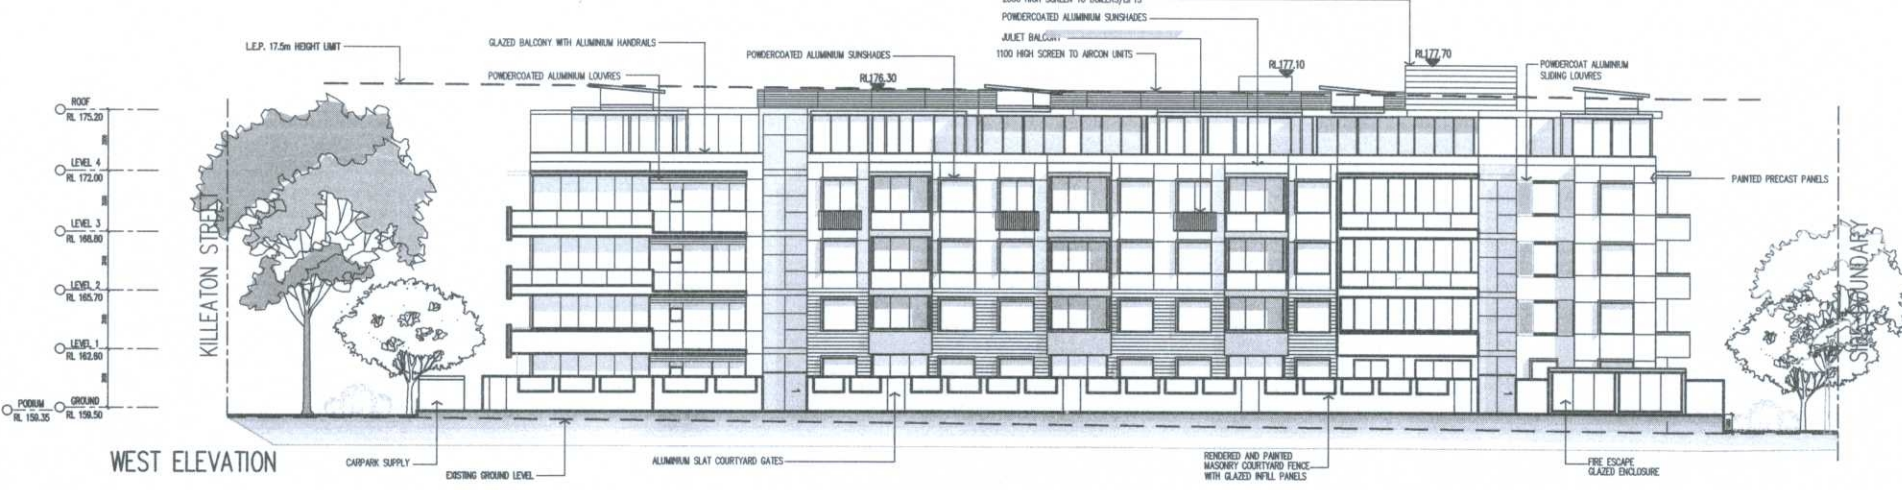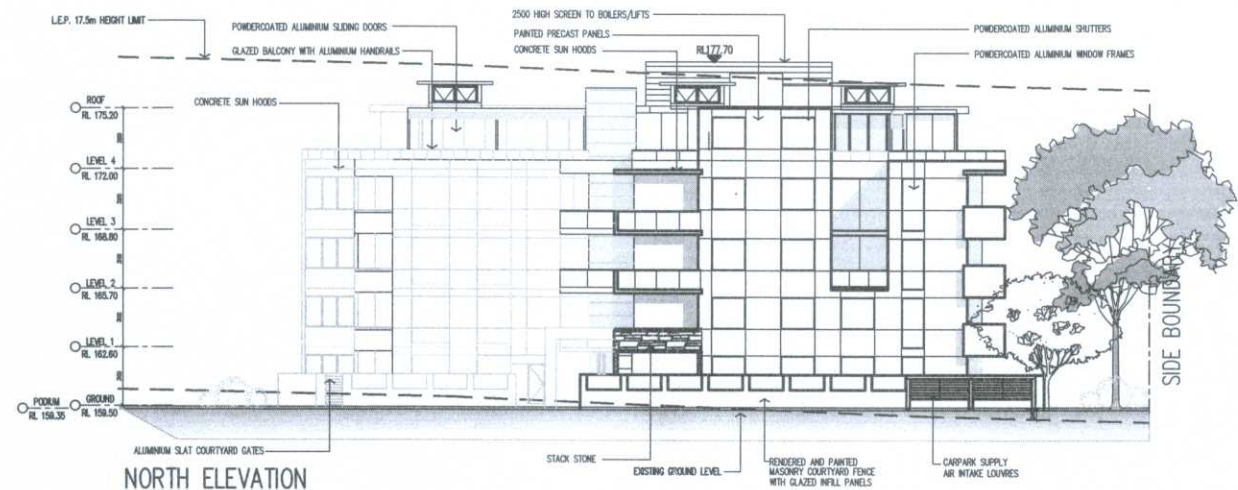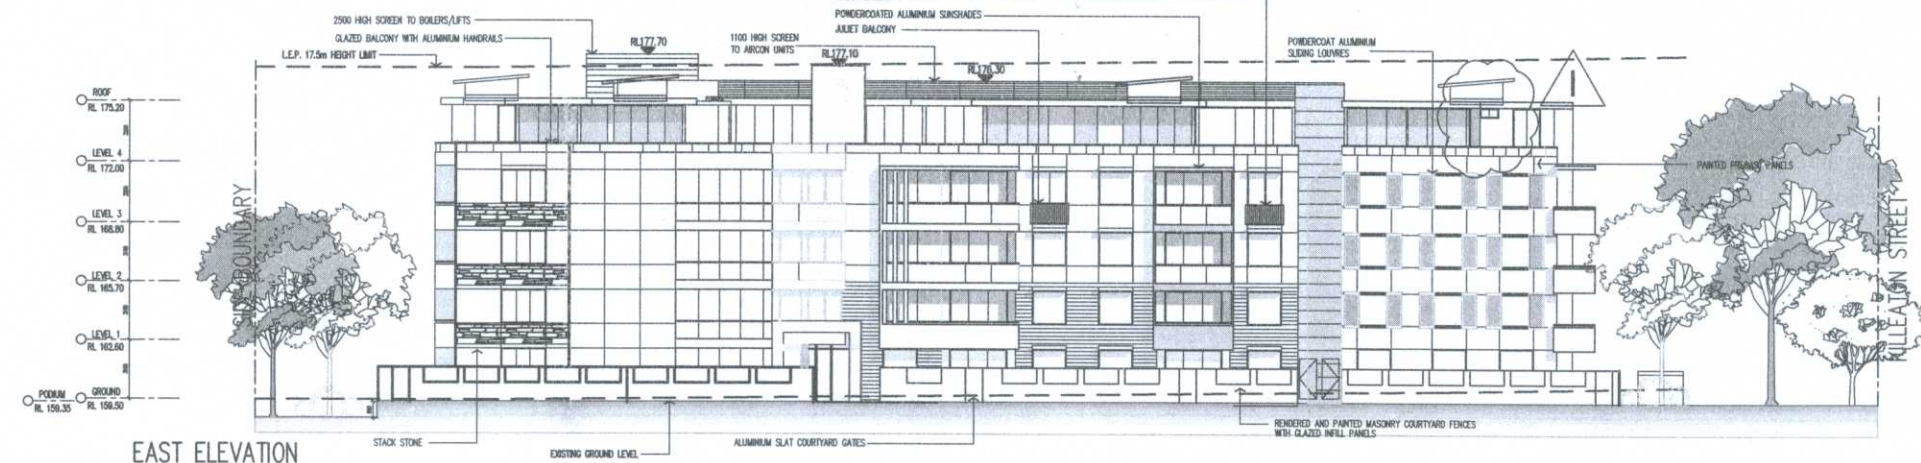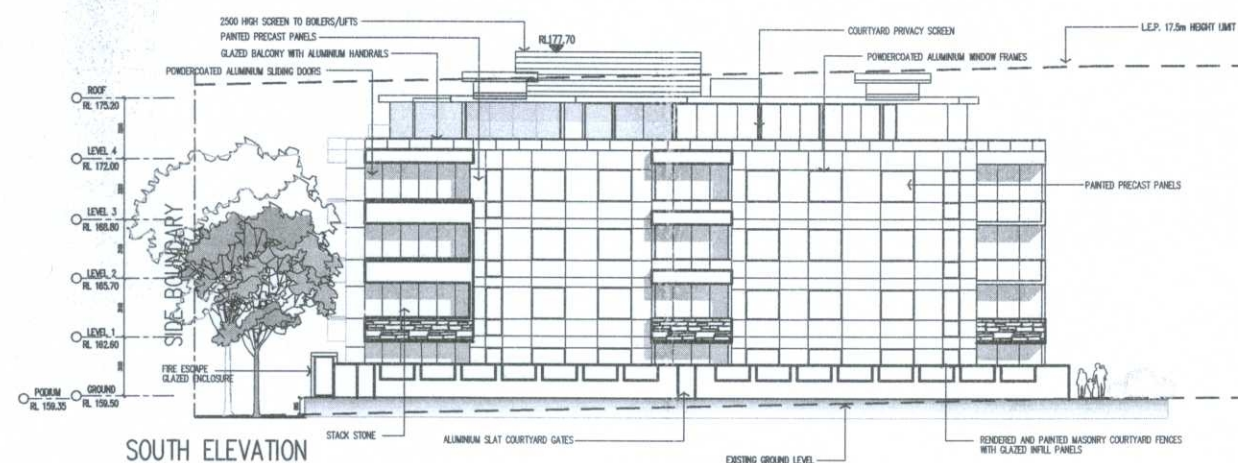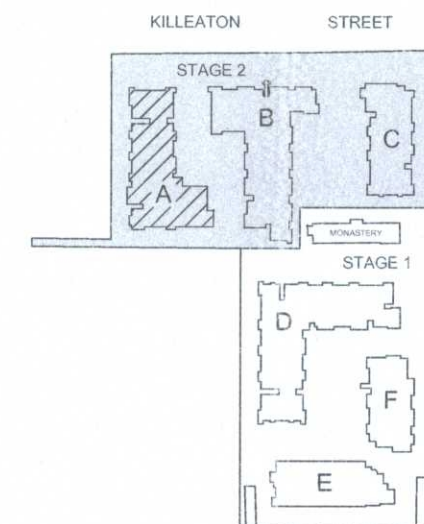

BLOCK A ELEVATIONS
SCALE 1:200



**NSW GOVERNMENT
Planning**

Issued under the Environmental Planning and Assessment Act 1979

Approved Section 75W Modification Application

No. 3 granted on the 30/8/12

in respect to MP 10-0057

Signed [Signature]

Sheet No. 3 of 3

01.07.11 DRAWINGS REVISED FOR PAC COMMENTS 03.12.10 DRAWINGS REVISED FOR D.O.P. REQUIREMENTS 12.08.10 L.E.P. HEIGHT LIMIT AND EXISTING GROUND LINES ADDED. 09.07.10 ISSUE FOR DEVELOPMENT APPLICATION	17.07.12 NEW WINDOW ADDED TO BLOCK A UNIT 449 AT CLIENTS REQUEST. 27.04.12 PERGOLAS REDUCED IN SIZE AT COUNCIL REQUEST. 27.03.12 PERGOLAS ADDED OVER COURTYARDS 23.12.11 ROOF SKYLIGHTS REINSTATED AT COUNCIL REQUEST 12.09.11 DRAWINGS REVISED FOR SUBMISSION	DO NOT SCALE USE DIMENSIONS AT ALL TIMES. IF IN DOUBT CHECK WITH MERITON APARTMENTS PTY. LTD. CONTRACTORS TO CHECK AND VERIFY ALL LEVELS, DATINGS AND DIMENSIONS ON SITE AND SHALL REPORT ANY DISCREPANCIES OR OMISSIONS TO MERITON APARTMENTS PTY. LTD. PRIOR TO COMMENCEMENT OF WORK AND DURING THE CONSTRUCTION PHASE. THIS DRAWING IS TO BE READ AND UNDERSTOOD IN CONNECTION WITH THE STRUCTURAL, MECHANICAL, ELECTRICAL AND / OR ANY OTHER CONSULTANTS DOCUMENTATION AS MAY BE APPLICABLE TO THE PROJECT PRIOR TO THE START OF ANY WORKS AND FOR ITS DURATION.	GENERAL NOTES THIS DRAWING IS THE EXCLUSIVE PROPERTY OF MERITON APARTMENTS PTY. LTD. AND THE REPRODUCTION OF ANY PART WITHOUT THE PRIOR WRITTEN CONSENT OF MERITON APARTMENTS PTY. LTD. IS A VIOLATION OF APPLICABLE LAWS. IN NO EVENT SHALL MERITON APARTMENTS PTY. LTD. BE HELD LIABLE FOR SPECIAL, CONSEQUENTIAL, INCIDENTAL OR CONSEQUENTIAL LIABILITY IN CONNECTION WITH THE USE OF THIS DIGITAL DATA ONCE RELEASED FROM THE MERITON APARTMENTS PTY. LTD. OFFICES.	Meriton Apartments Pty. Ltd. Builders & Developers Level 11, 528 Kent Street, Sydney NSW 2000 Tel: (02) 9287 2886 Fax: (02) 9287 2777 Email: info@meriton.com.au Internet: http://www.meriton.com.au	PROJECT: PROPOSED RESIDENTIAL DEVELOPMENT KILLEATON 132-138 KILLEATON STREET STIVES, NSW 2075	DRAWING TITLE: BLOCK A ELEVATIONS	PROJECT NO: 749 & 750 DATE: 7/7/2012 DRAWN BY: AH SCALE: AS SHOWN DRAWING NO: DA-40 REV: 1
---	---	---	---	---	--	---	---