



- LEGEND**
- T10 EXISTING TREE TO BE RETAINED
  - T20 EXISTING TREE TO BE REMOVE
  - T28 EXISTING TREE TO BE REMOVE
  - EXISTING BUILDING
  - OVERPASS
  - BOUNDARY
  - EXTENT OF WORKS

**TREE INVENTORY PLAN**  
Not to Scale

**TREE INVENTORY**

NO	SPECIES	COMMON NAME	ACTION	COMMENT
T09	<i>Ficus microcarpa</i> var. <i>hillii</i>	Hill's Weeping Fig	Retain	<b>Trees to be retained</b>
T10	<i>Ficus microcarpa</i> var. <i>hillii</i>	Hill's Weeping Fig	Retain	
T11	<i>Ficus microcarpa</i> var. <i>hillii</i>	Hill's Weeping Fig	Retain	
T12	<i>Ficus microcarpa</i> var. <i>hillii</i>	Hill's Weeping Fig	Retain	
T13	<i>Ficus microcarpa</i> var. <i>hillii</i>	Hill's Weeping Fig	Retain	
T15	<i>Ficus microcarpa</i> var. <i>hillii</i>	Hill's Weeping Fig	Remove	
T16	<i>Ficus microcarpa</i> var. <i>hillii</i>	Hill's Weeping Fig	Remove	
T17	<i>Ficus microcarpa</i> var. <i>hillii</i>	Hill's Weeping Fig	Remove	
T18	<i>Ficus microcarpa</i> var. <i>hillii</i>	Hill's Weeping Fig	Remove	
T19	<i>Ficus microcarpa</i> var. <i>hillii</i>	Hill's Weeping Fig	Remove	<b>Affected by reconfiguration of driveway and proposed building footprints.</b>
T20	<i>Ficus microcarpa</i> var. <i>hillii</i>	Hill's Weeping Fig	Remove	
T21	<i>Ficus microcarpa</i> var. <i>hillii</i>	Hill's Weeping Fig	Remove	
T23	<i>Ficus microcarpa</i> var. <i>hillii</i>	Hill's Weeping Fig	Remove	<b>Affected by reconfiguration of entry road</b>
T24	<i>Ficus microcarpa</i> var. <i>hillii</i>	Hill's Weeping Fig	Remove	
T25	<i>Ficus microcarpa</i> var. <i>hillii</i>	Hill's Weeping Fig	Remove	
T26	<i>Eucalyptus saligna</i>	Sydney Blue Gum	Remove	<b>Affected by proposed building footprints.</b>
T27	<i>Eucalyptus saligna</i>	Sydney Blue Gum	Remove	
T28	<i>Phoenix canariensis</i>	Canary Island Date Palm	Relocation	<b>To be transplanted to future location off site</b>
T29	<i>Phoenix canariensis</i>	Canary Island Date Palm	Relocation	
T30	<i>Phoenix canariensis</i>	Canary Island Date Palm	Relocation	
T31	<i>Phoenix canariensis</i>	Canary Island Date Palm	Relocation	
T32	<i>Phoenix canariensis</i>	Canary Island Date Palm	Relocation	
T33	<i>Phoenix canariensis</i>	Canary Island Date Palm	Relocation	

Refer to Revised Arboricultural Assessment (dated August 2010) for Plant no.

NOTE: VERIFY ALL DIMENSIONS ON SITE BEFORE COMMENCING WORK. REPORT ALL DISCREPANCIES TO LANDSCAPE ARCHITECT PRIOR TO CONSTRUCTION. FIGURED DIMENSIONS TO BE TAKEN IN PREFERENCE TO SCALED DRAWINGS. DRAWINGS MADE TO LARGER SCALES AND THOSE SHOWING PARTICULAR PARTS OF THE WORKS SHALL TAKE PRECEDENCE OVER DRAWINGS MADE TO SMALLER SCALES AND THOSE FOR GENERAL PURPOSES. ALL WORK IS TO CONFORM TO RELEVANT AUSTRALIAN STANDARDS AND OTHER CODES AS APPLICABLE, TOGETHER WITH OTHER AUTHORITIES' REQUIREMENTS AND REGULATIONS. THIS DRAWING AND DESIGN IS SUBJECT TO COPYRIGHT AND MAY NOT BE REPRODUCED WITHOUT PRIOR WRITTEN CONSENT. IF IN DOUBT, ASK.

ISSUE	AMENDMENT	APPROVED	DATE
A	DRAFT DA FOR REVIEW	OC	27.08.10
B	FOR DA	OC	10.09.10



LANDSCAPE ARCHITECT  
52-58 William Street, East Sydney NSW 2011  
PO Box 4866 Sydney South NSW 1235  
T. 61 2 8244 8900 F. 61 2 8244 8988  
E. context@context.net.au  
www.context.net.au ACN 055 972 248


CLIENT  
**Conybears Morrison Pty Ltd**  
Address  
52-58 William Street, East Sydney NSW 2011  
PO Box 4866 Sydney South NSW 1235  
T. 61 2 8244 8988 F. 61 2 8244 8877

PROJECT  
**SYDNEY FISH MARKET - PART 3A**


DRAWING TITLE  
**TREE INVENTORY PLAN**

DRAWN	CHECKED	DATE CREATED	SCALE
JL	OC	AUG 2010	Not to Scale
PROJECT NUMBER	DRAWING NUMBER	ISSUE	
10583	L_1001	B	



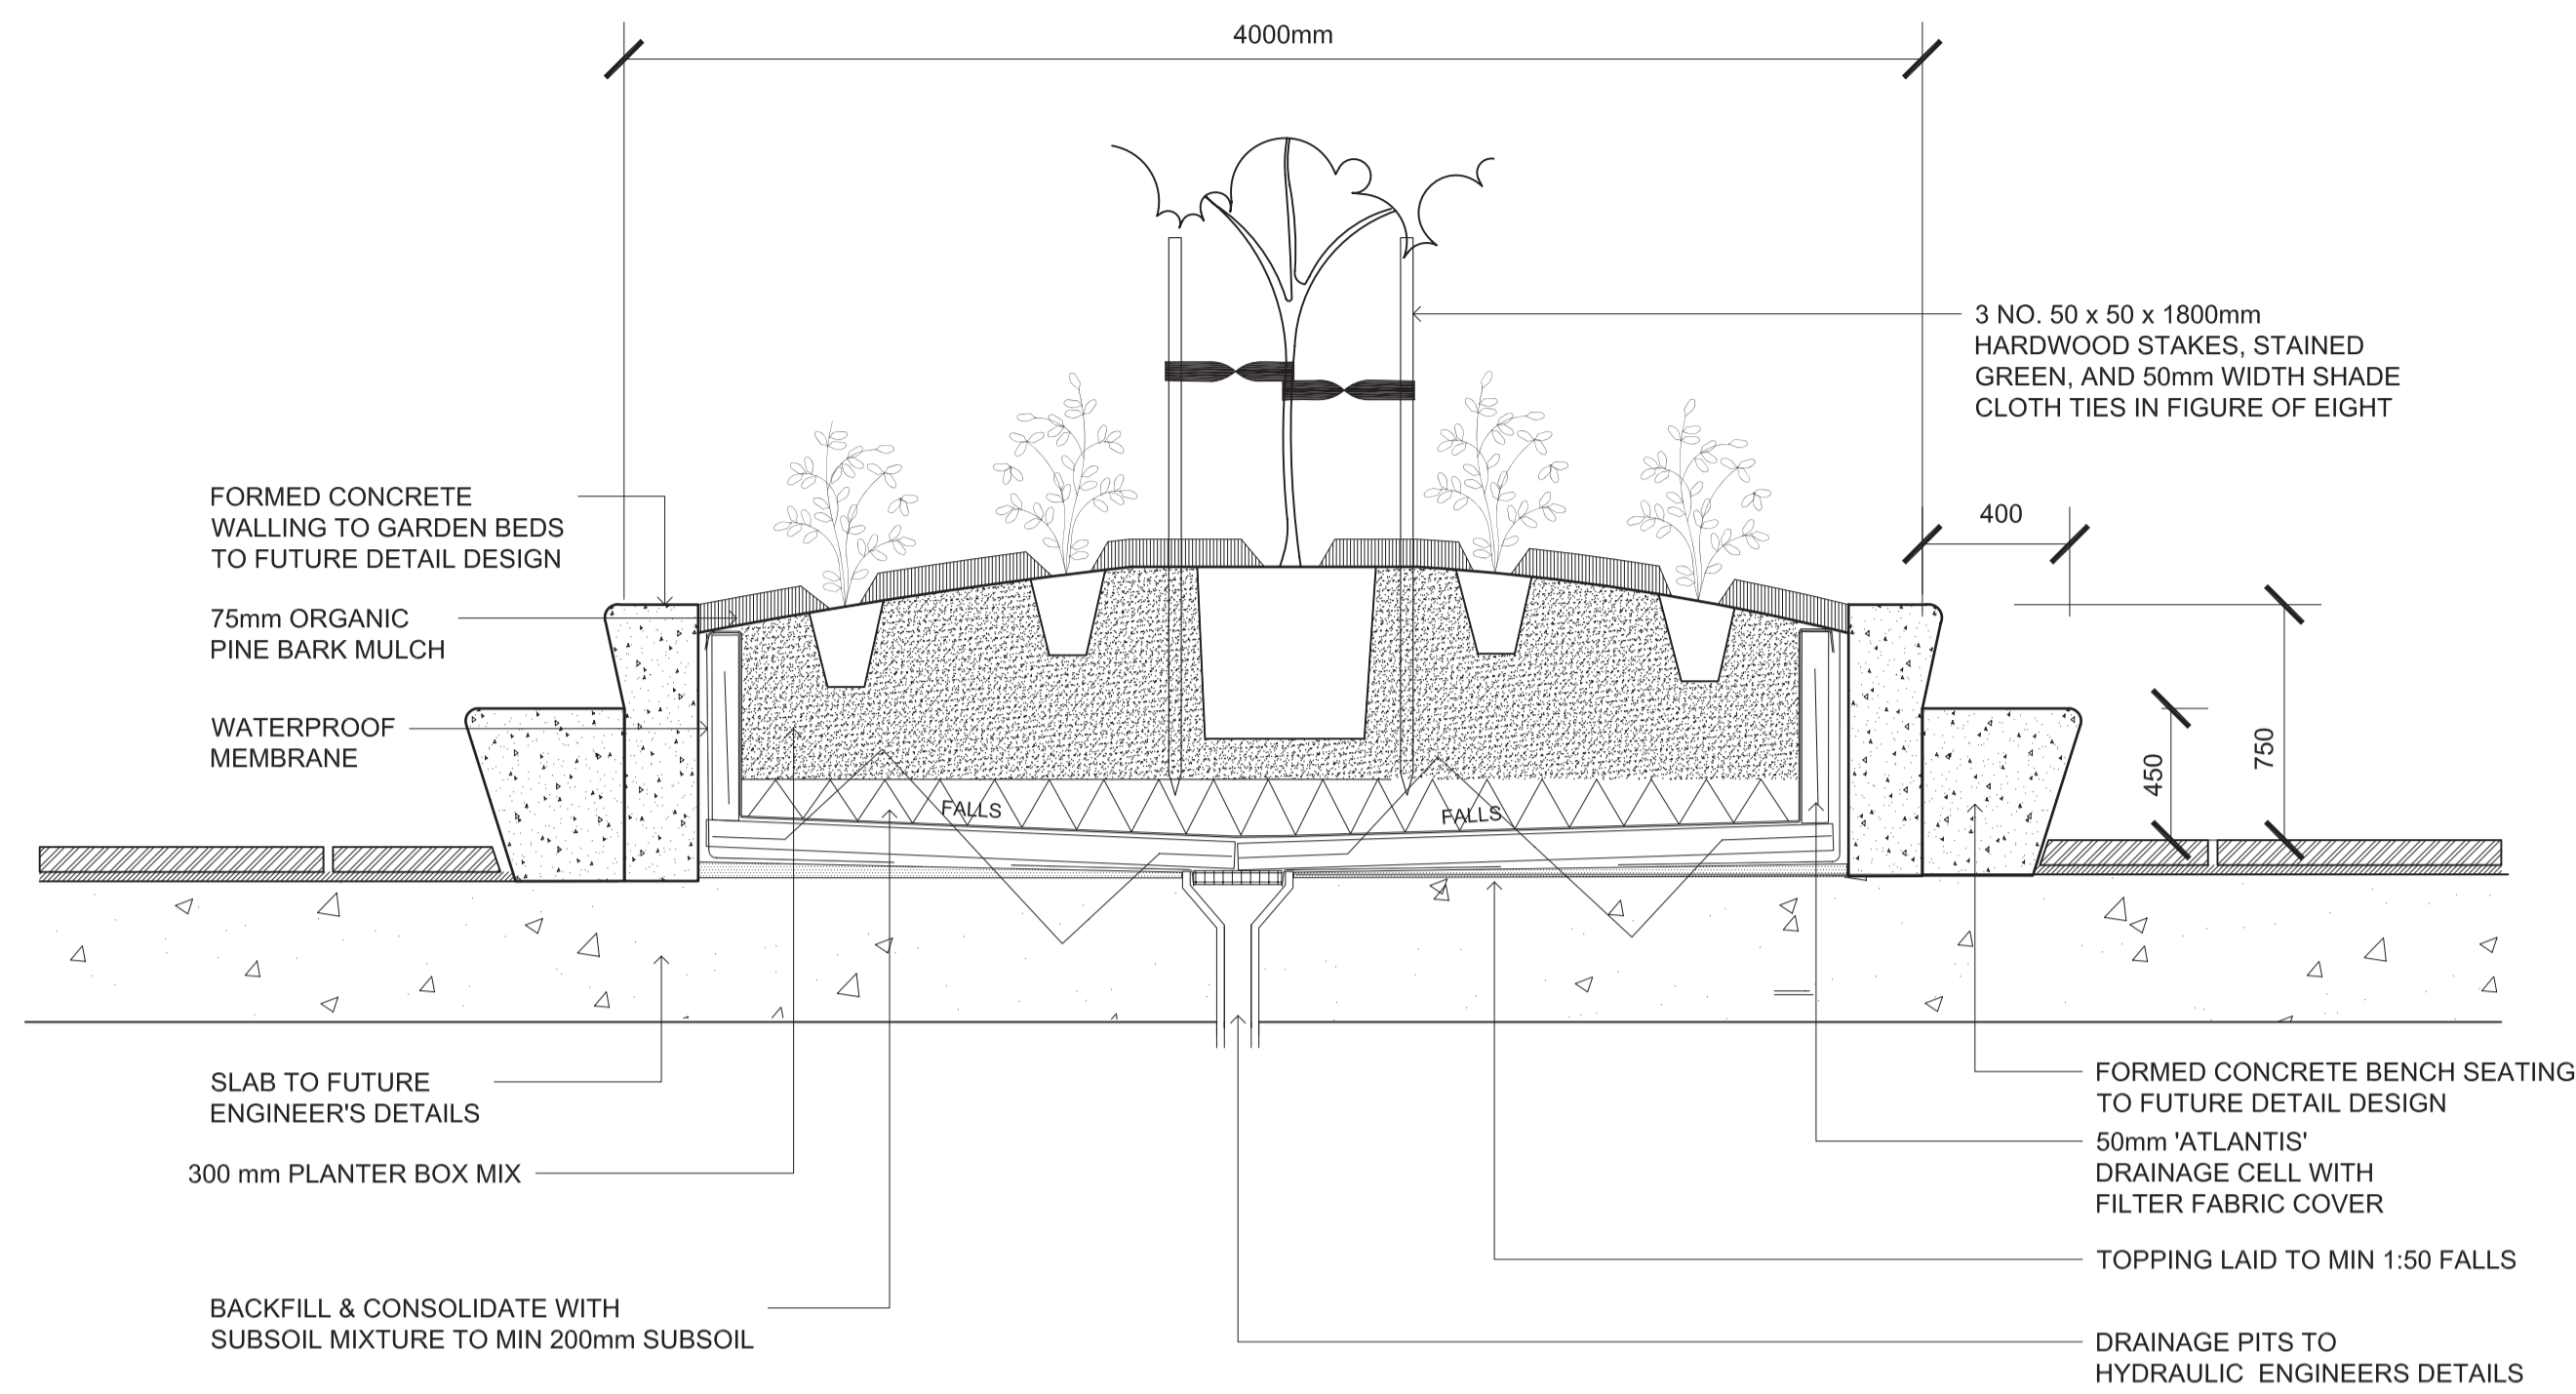

01 TYPICAL RAISED PLANTER ON SLAB  
SCALE 1:20 @ A1

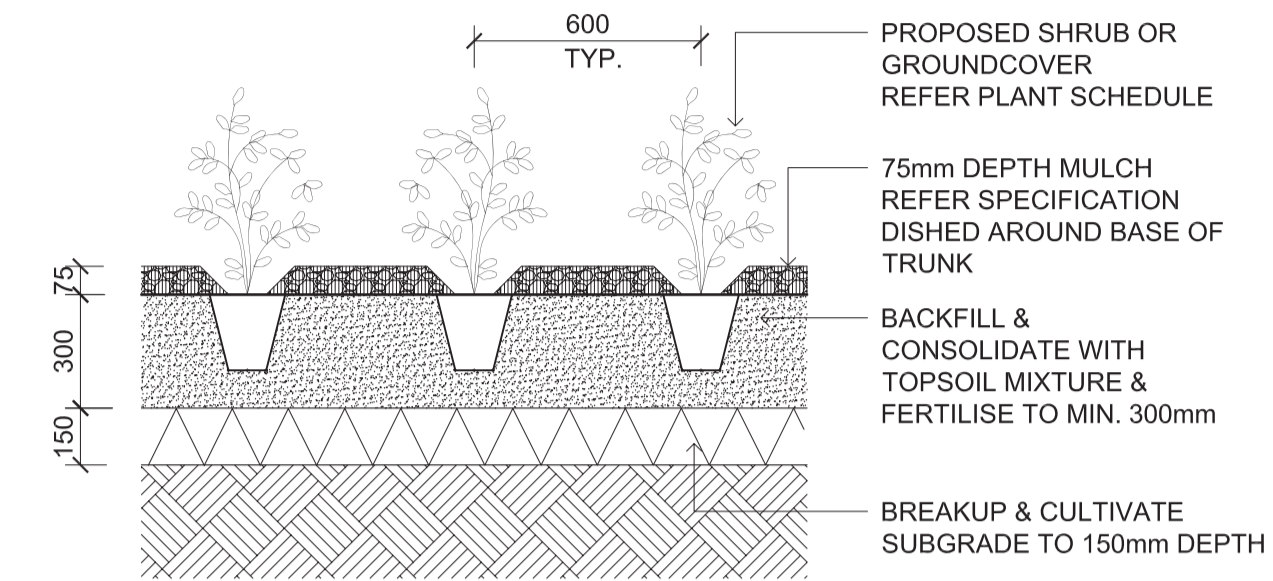


02 MASS PLANTING  
SCALE 1:20 @ A1

**Sydney Fish Market (Part 3A) - Indicative Plant Schedule**


Botanical Name	Common Name	Pot Size	Spacing	Avg. Height
<b>Trees</b>				
<i>Ficus rubiginosa</i>	Port Jackson Fig	semi mature	As shown	8m in planter
<b>Shrubs</b>				
<i>Doryanthus excelsa</i>	Gynea Lily	10L	1000mm	1.5m
<i>Cordylina stricta</i>	Narrow-leaved Palm Lily	10L	800mm	2m
<i>Phormium tenax 'Flamin'</i>	New Zealand Flax	10L	500mm	800mm
<b>Groundcovers</b>				
<i>Banksia spinulosa 'Birthday Candles'</i>	Hairpin Banksia	200mm	400mm	450mm
<i>Dianella caerulea 'Little Jess'</i>	Paroo Lily	200mm	6/m <sup>2</sup>	400mm
<i>Dianella prunina 'Utopia'</i>	Utopia Dianella	200mm	5/m <sup>2</sup>	500mm
<i>Dianella tasmanica 'Tasred'</i>	Flax Lily	200mm	6/m <sup>2</sup>	400mm
<i>Dianella tasmanica 'Wyeena'</i>	Flax Lily	200mm	500mm	800mm
<i>Liriope muscari 'Amethyst'</i>	Lily Turf	200mm	6/m <sup>2</sup>	400mm
<i>Liriope muscari 'Evergreen Giant'</i>	Lily Turf	200mm	400mm	600mm
<i>Liriope muscari 'Isabella'</i>	Lily Turf	200mm	6/m <sup>2</sup>	400mm
<i>Lomandra filiformis 'Savanna Blue'</i>	Wattle Mat Rush	200mm	6/m <sup>2</sup>	300mm
<i>Lomandra longifolia 'Katrinus Deluxe'</i>	Spiny-head Mat-rush	200mm	500mm	800mm
<i>Lomandra longifolia 'Tanika'</i>	Spiny-head Mat-rush	200mm	400mm	500mm
<i>Philodendron 'Xanadu'</i>	Xanadu	200mm	500mm	750mm
<i>Phormium tenax 'Sweet Mist'</i>	New Zealand Flax	200mm	6/m <sup>2</sup>	400mm

TREE

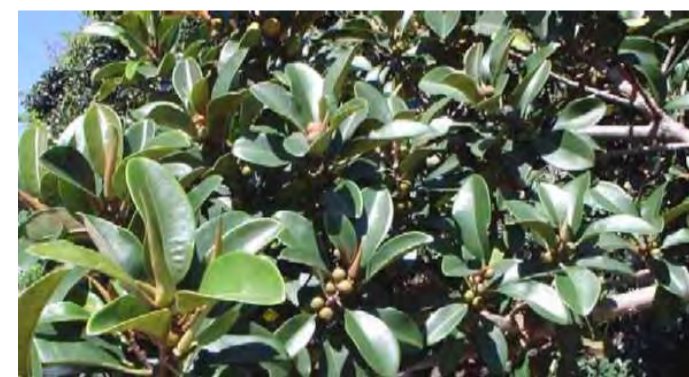

*Ficus rubiginosa*

SHRUB

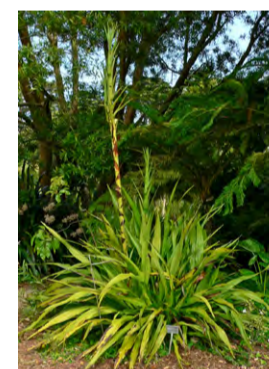


*Doryanthus excelsa*



*Cordylina stricta*

*Phormium tenax 'Flamin'*

GROUNDCOVER

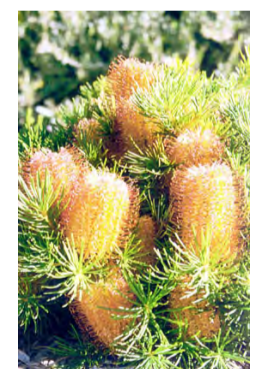

*Banksia spinulosa 'Birthday Candles'*



*Dianella caerulea 'Little Jess'*



*Dianella prunina 'Utopia'*



*Dianella tasmanica 'Tasred'*



*Liriope muscari 'Amethyst'*



*Liriope muscari 'Evergreen Giant'*



*Liriope muscari 'Isabella'*



*Lomandra filiformis 'Savanna Blue'*




*Lomandra longifolia 'Tanika'*



*Philodendron 'Xanadu'*



*Phormium tenax 'Sweet Mist'*

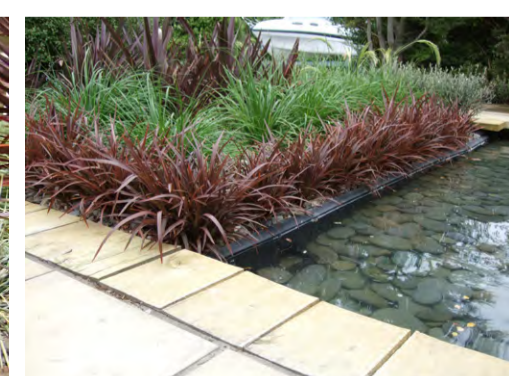

NOTE: VERIFY ALL DIMENSIONS ON SITE BEFORE COMMENCING WORK. REPORT ALL DISCREPANCIES TO LANDSCAPE ARCHITECT PRIOR TO CONSTRUCTION. FIGURED DIMENSIONS TO BE TAKEN IN PREFERENCE TO SCALED DRAWINGS. DRAWINGS MADE TO LARGER SCALES AND THOSE SHOWING PARTICULAR PARTS OF THE WORK SHALL TAKE PRECEDENCE OVER DRAWINGS MADE TO SMALLER SCALE AND THOSE FOR GENERAL PURPOSES. ALL WORK IS TO CONFORM TO RELEVANT AUSTRALIAN STANDARDS AND OTHER CODES AS APPLICABLE. TOGETHER WITH OTHER AUTHORITIES' REQUIREMENTS AND REGULATIONS THIS DRAWING AND DESIGN IS SUBJECT TO COPYRIGHT AND MAY NOT BE REPRODUCED WITHOUT PRIOR WRITTEN CONSENT. IF IN DOUBT, ASK.

ISSUE	AMENDMENT	APPROVED	DATE
A	DRAFT DA FOR REVIEW	OC	27.08.10
B	FOR DA	OC	10.09.10

LANDSCAPE ARCHITECT  
52-58 William Street, East Sydney NSW 2011  
PO Box A866 Sydney South NSW 1235  
T: 61 2 8244 8900 F: 61 2 8244 8988  
E: context@context.net.au  
www.context.net.au ACN 055 972 248



CLIENT  
Conybear Morrison Pty Ltd  
Address  
52-58 William Street, East Sydney NSW 2011  
PO Box A866 Sydney South NSW 1235  
T: 61 2 8244 8988 F: 61 2 8244 8977  
PROJECT  
SYDNEY FISH MARKET - PART 3A

DRAWING TITLE  
TYPICAL LANDSCAPE DETAILS & PLANT IMAGES

DRAWN	CHECKED	DATE CREATED	SCALE
JL	OC	AUG 2010	As Shown @ A1
PROJECT NUMBER	DRAWING NUMBER	ISSUE	
10583	L_8001	B	