


Section 1 - Steps looking south

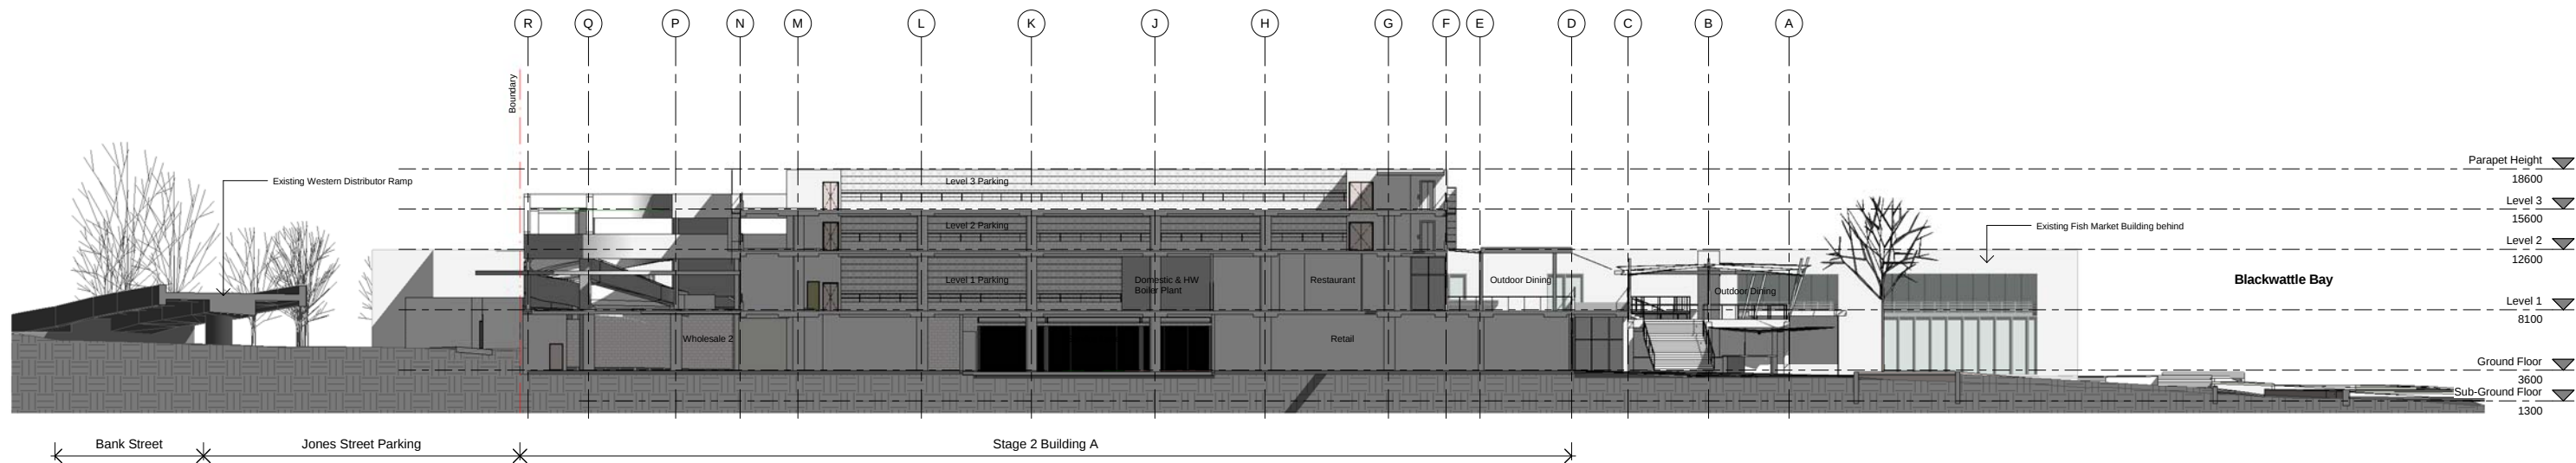

Section 2 - At grids 5 & 6

- FINISHES LEGEND
- BT1 Balustrade Type 1
Galvanized steel balustrade with glazed panels
 - FCB Honed Face Concrete Blockwork
 - FC Polymerized Fibre Cement Sheetting
 - ML Metal Louvre Screen
 - OFC Off Form Concrete
 - SCF Suspended Cable Facade System - stainless steel mesh
on cables (50% open area) with LED colour backlight

Date	Description	Rev
30/09/10	Issue for draft EA submission	A
06/09/10	Issue for SFM Board Meeting	B
14/09/10	FINAL EA ISSUE	C

Reilly
Reilly Design Group
reilly.design@bigpond.com

CM+ Conybeare Morrison International Pty Ltd
Architecture Interiors Heritage Urban Design Masterplanning
T: 61 2 6244 8888 F: 61 2 6244 8877 E: mail@cmplus.com.au
Architects in Association © CM+ 2010

Sydney Fish Market Redevelopment
Blackwattle Bay
Client Sydney Fish Market

Title Sections
Date September 2010
Dwg No 10034 DA 301
Revision C