


Section 3 - Service lane looking west

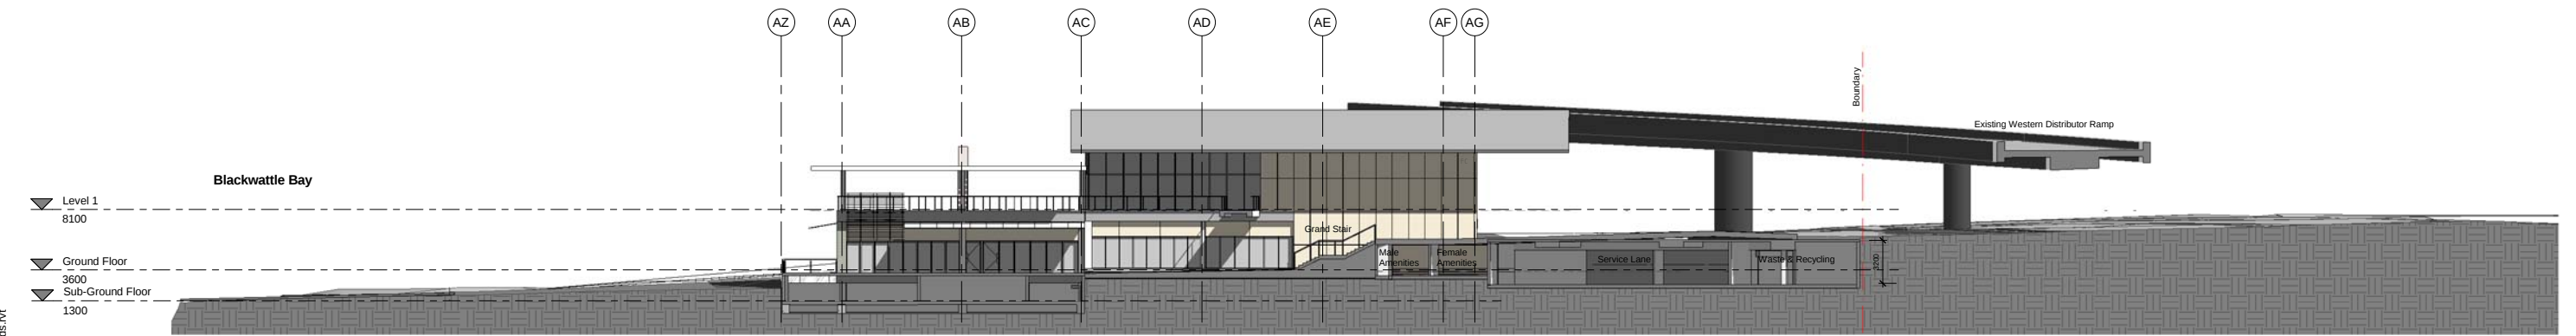

Section 4 - Steps looking north

FINISHES LEGEND		
BT1	Balustrade Type 1	
FCB	Galvanized steel balustrade with glazed panels	
FC	Honed Face Concrete Blockwork	
ML	Polymerized Fibre Cement Sheetting	
QFC	Metal Louvre Screen	
SCF	Off Form Concrete	
	Suspended Cable Facade System - stainless steel mesh on cables (50% open area) with LED colour backlight	

Date	Description	Rev
30/09/10	Issue for draft EA submission	A
06/09/10	Issue for SFM Board Meeting	B
14/09/10	FINAL EA ISSUE	C

Reilly
Reilly Design Group
reilly.design@bigpond.com

CM+ Conybeare Morrison International Pty Ltd
Architecture Interiors Heritage Urban Design Masterplanning
T: 61 2 6244 8888 F: 61 2 6244 8877 E: mail@cmplus.com.au
Architects in Association © CM+ 2010

Sydney Fish Market Redevelopment
Project **Blackwattle Bay**
Client Sydney Fish Market

Title	Sections
Date	September 2010
Dwg No	10034 DA 302
Revision	C

0 2 4 6 8 10m
1:200 @ B1