


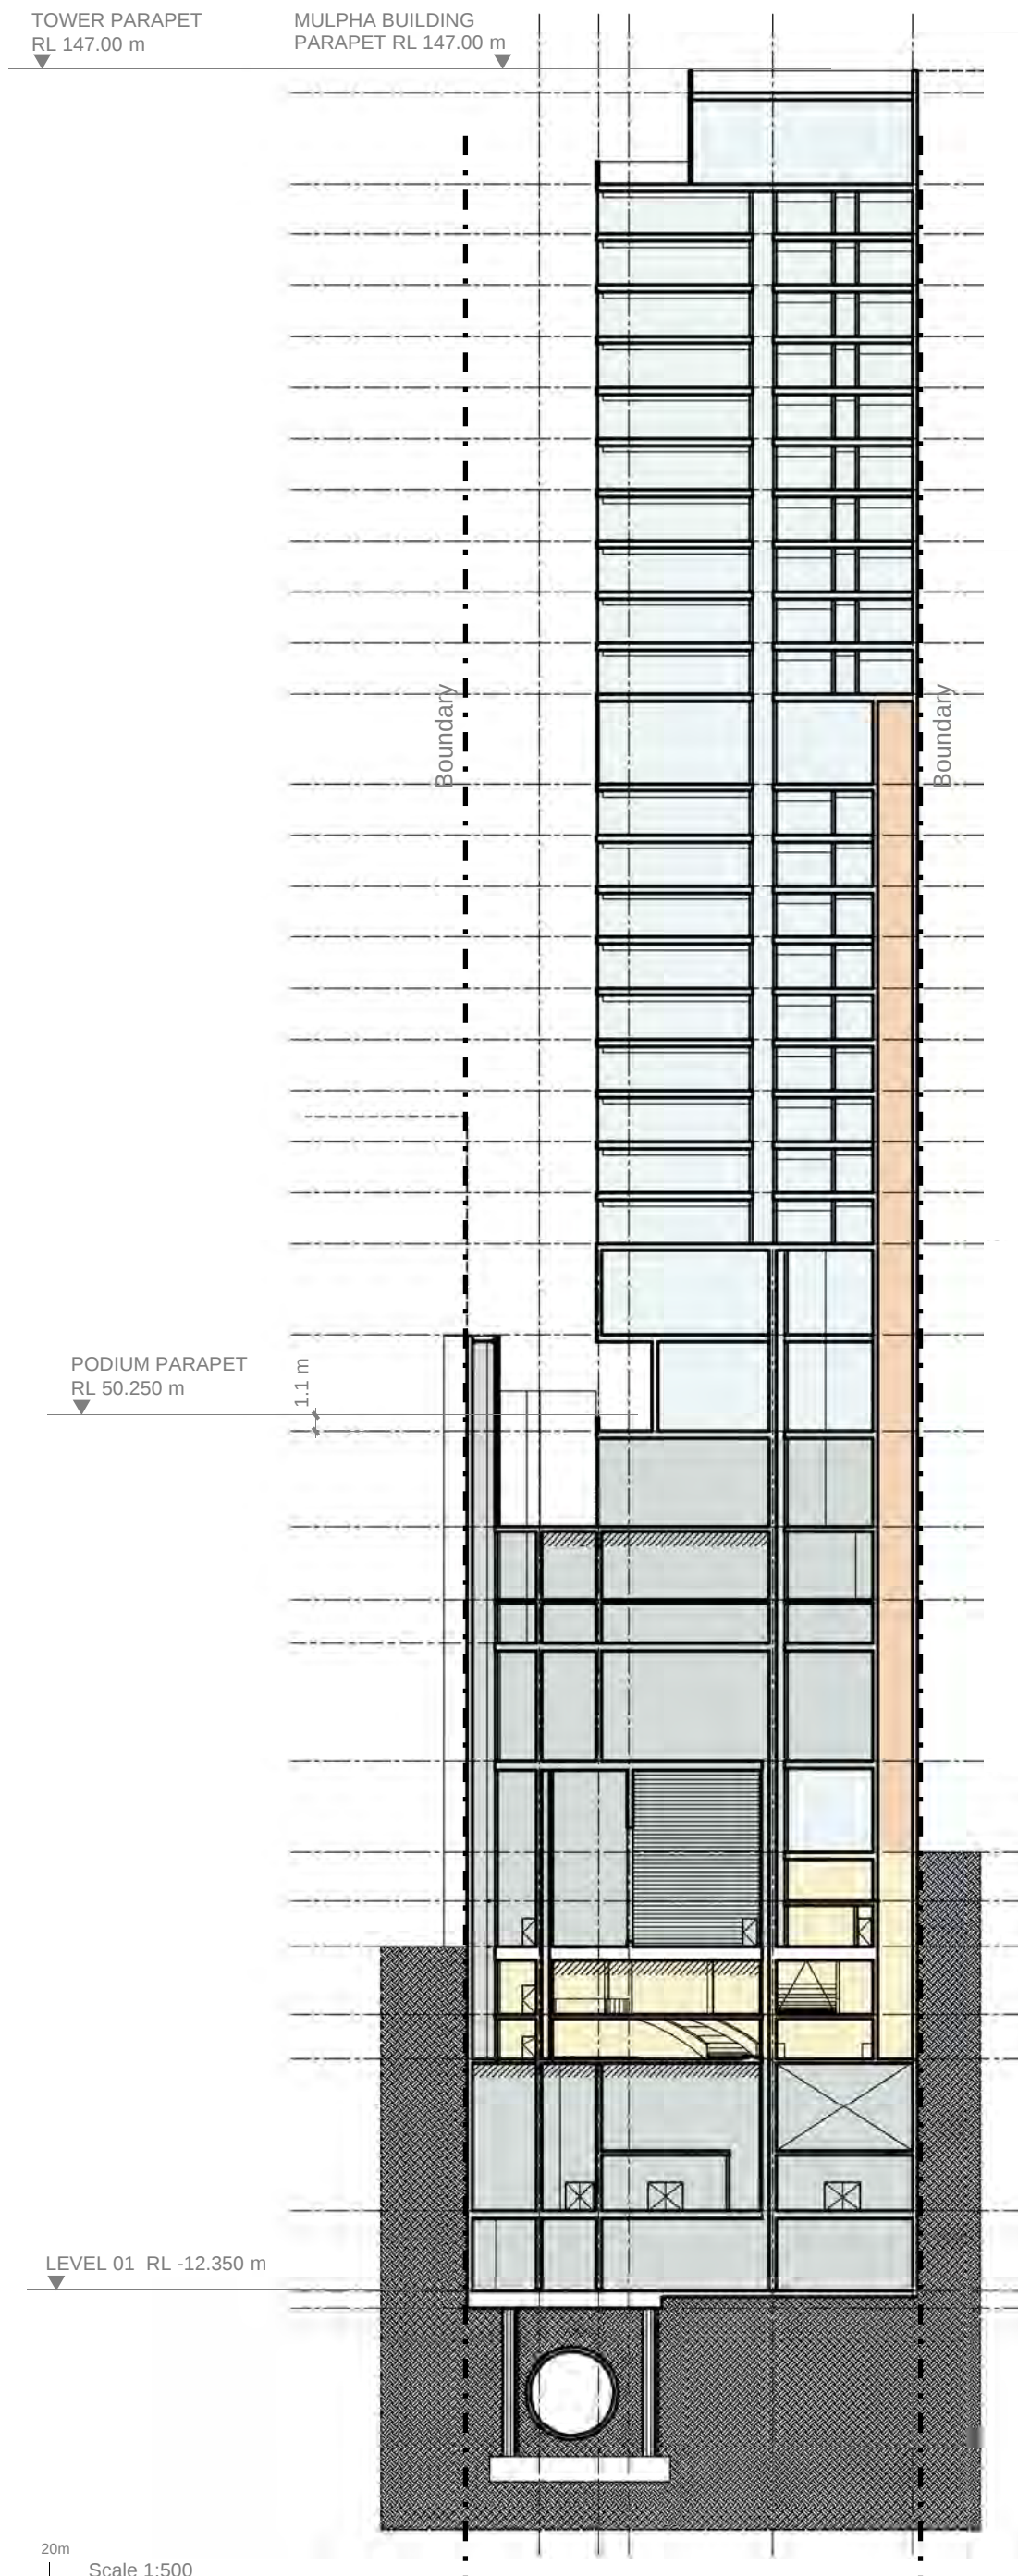

5. DESCRIPTION OF PROPOSAL

5.6. Building Sections

5.6.1. Cross Section

LEGEND

- Substation
- Substation and commercial use
- Commercial
- Commercial core

TOWER PARAPET RL
47.00 m

5. DESCRIPTION OF PROPOSAL

5.6. Building Sections

5.6.2. Longitudinal Section

PODIUM PARAPET
RL 50.250 m

BLIGH STREET
LEVEL RL 18.110 m
TO RL 18.980 m

O'CONNELL STREET
LEVEL RL 12.350 m
TO RL 12.350 m

LEVEL 01 RL -12.350 m

LEGEND

- Substation
- Substation and commercial use
- Commercial
- Commercial core

5 0 5 10 15 20m Scale 1:500

5. DESCRIPTION OF PROPOSAL
5.7. Building Elevations

5.7.1. Bligh Street Schematic Elevation



Not to scale

5. DESCRIPTION OF PROPOSAL
5.7. Building Elevations

5.7.2. O’Connell Street Schematic Elevation




Not to scale

5. DESCRIPTION OF PROPOSAL

5.8. 3D Views

5.8.1. Aerial View 1

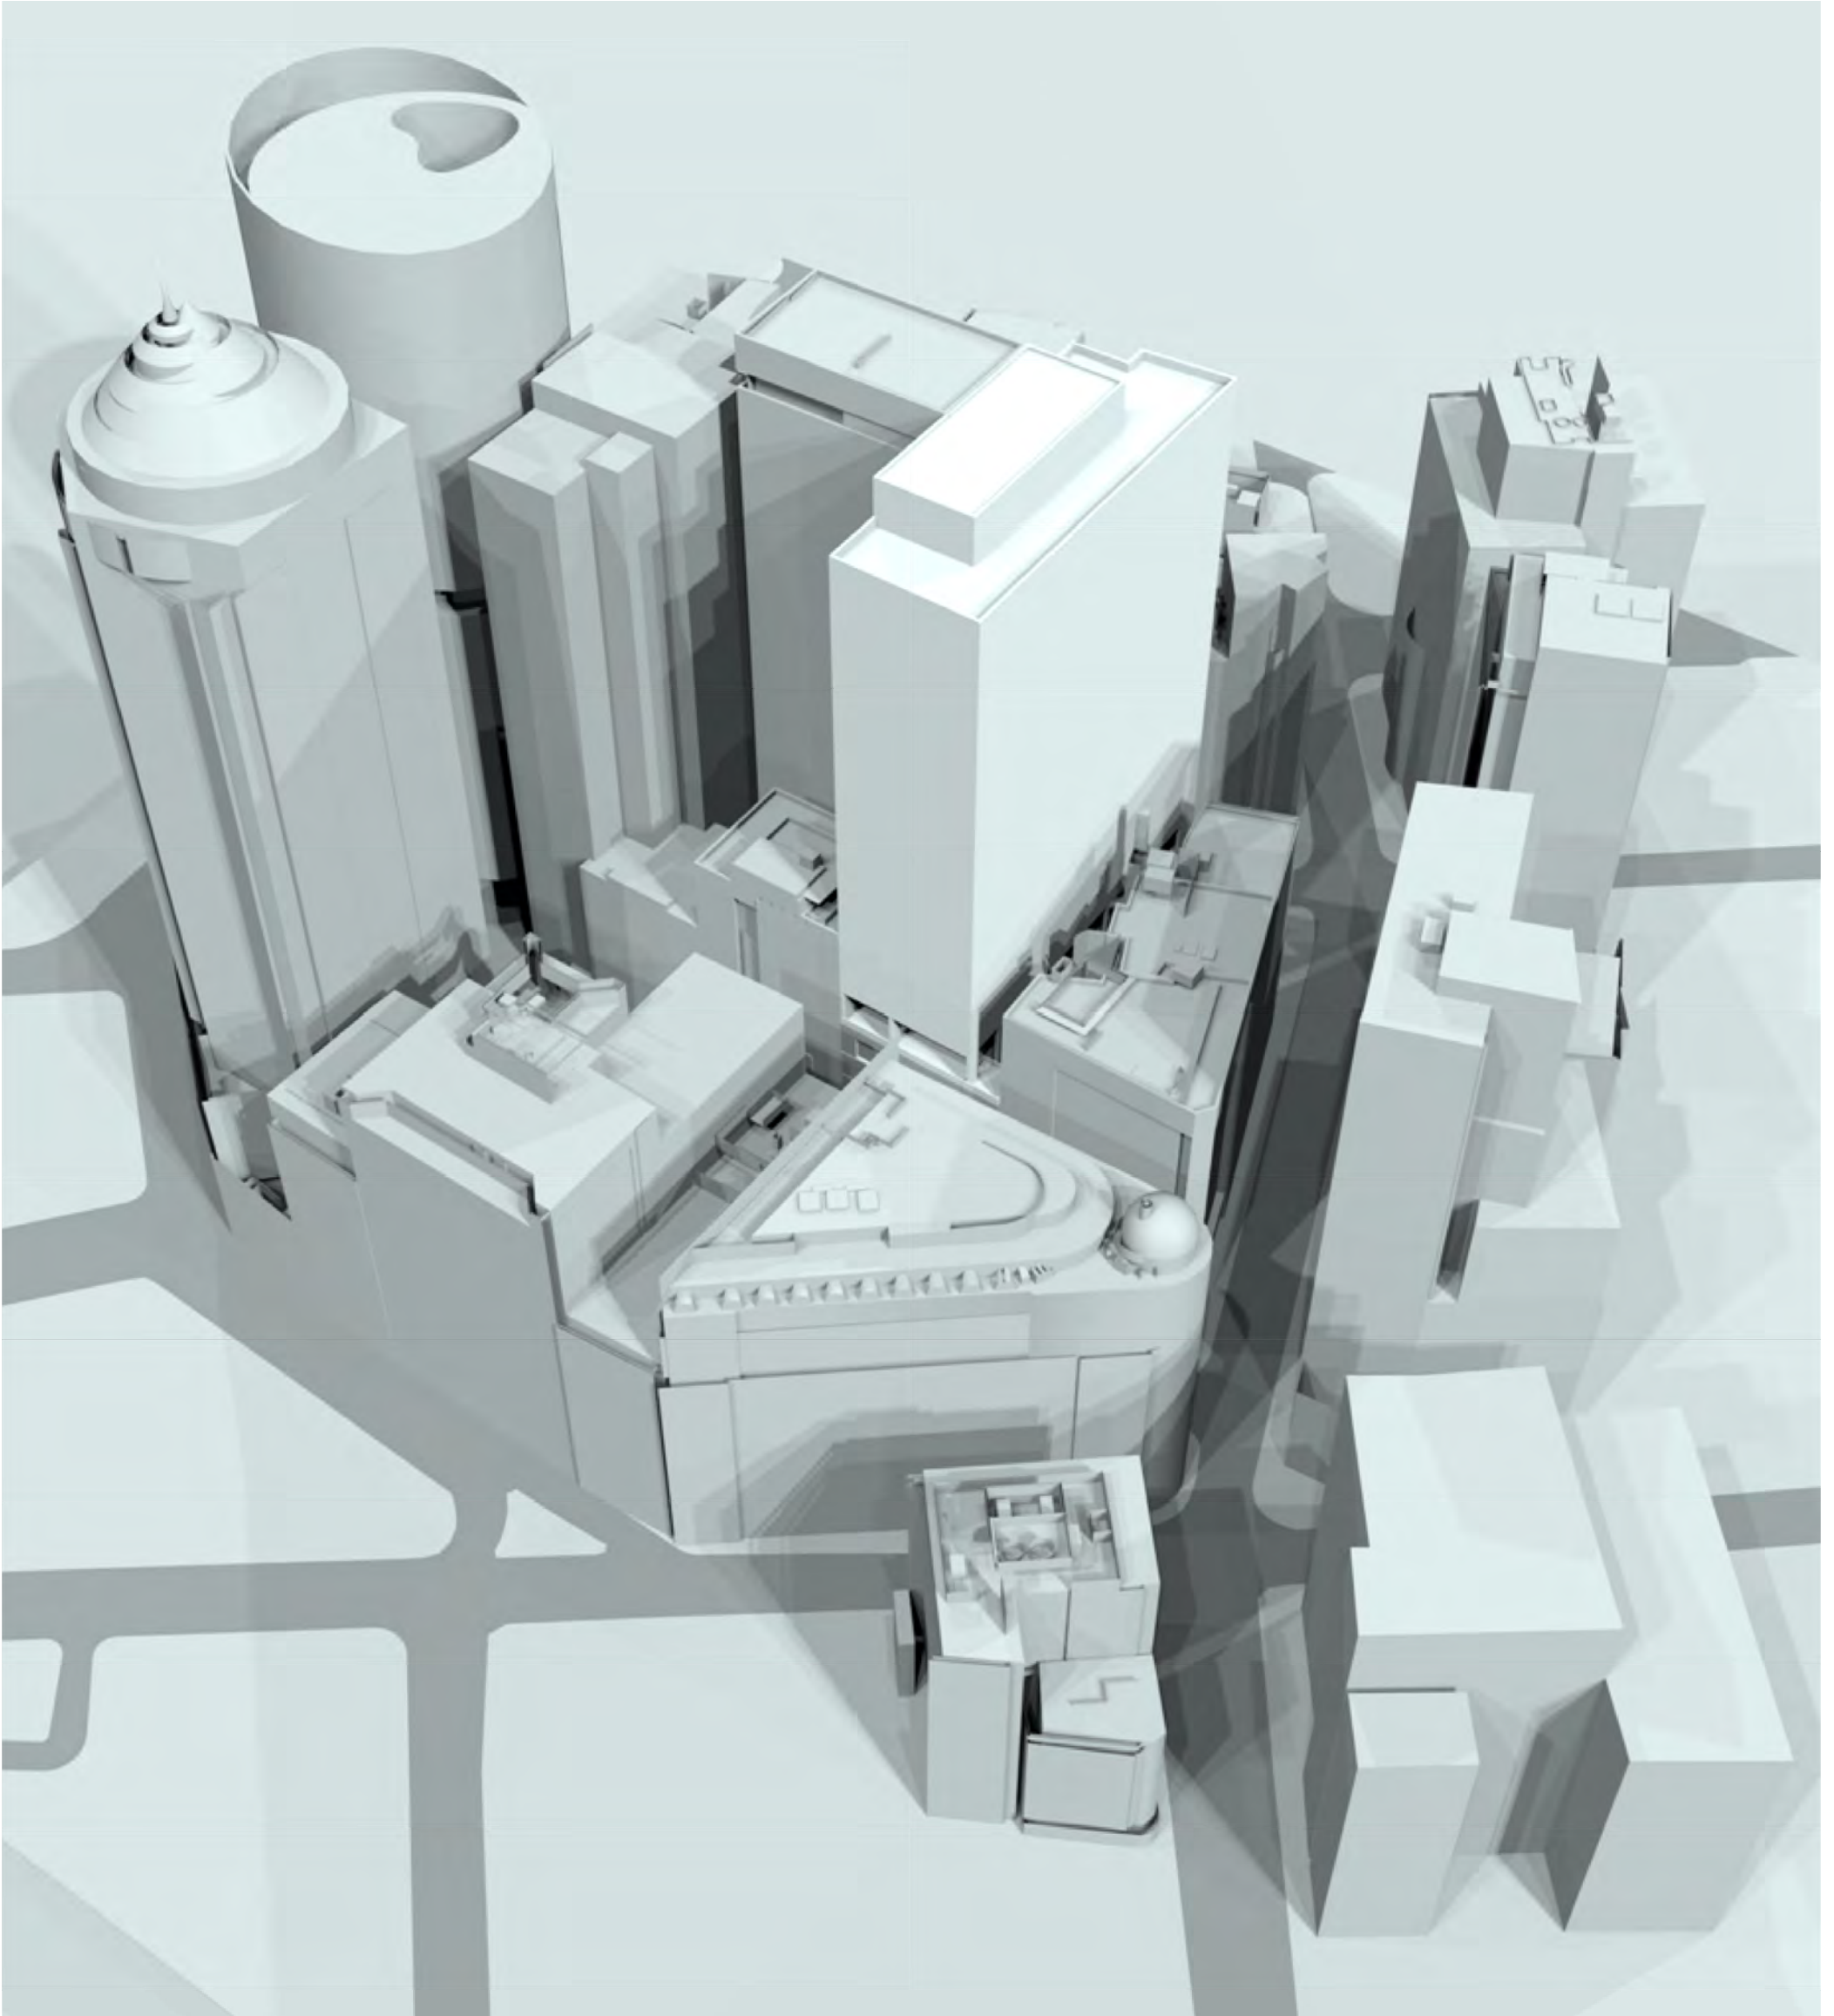

5. DESCRIPTION OF PROPOSAL

5.8. 3D Views

5.8.2. Aerial View 2

