



DO NOT SCALE DRAWINGS. VERIFY ALL DIMENSIONS ON SITE.  
 © 2004 AUSTRALAND HOLDINGS LIMITED.  
 This drawing is confidential and is subject to copyright. It may not be copied, used, reproduced or transmitted in any way or in any form without the express permission of Australand Holdings Limited.


REVISION	DESCRIPTION	DATE
P1	PRELIMINARY	XX.XX.10
A	DA SUBMISSION DRAWINGS	10.05.10
B	AMENDED CORPORATE SIGNAGE SIZE & LOCATION	27.05.10

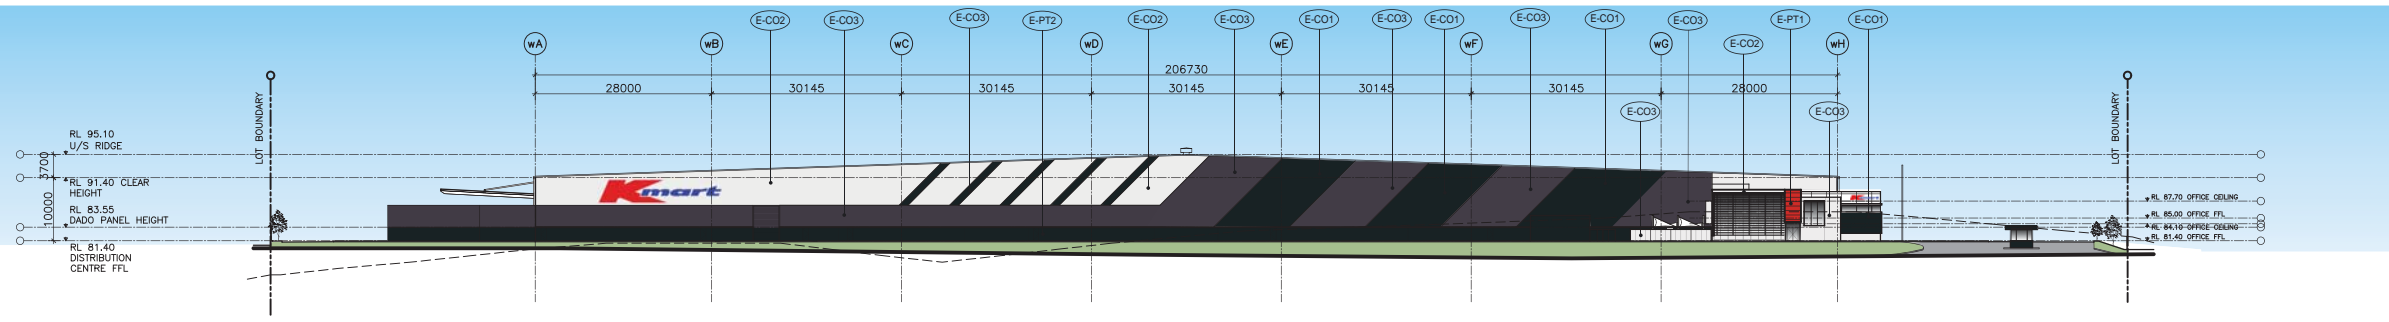


05 ELEVATION  
002 1:500 @ B1

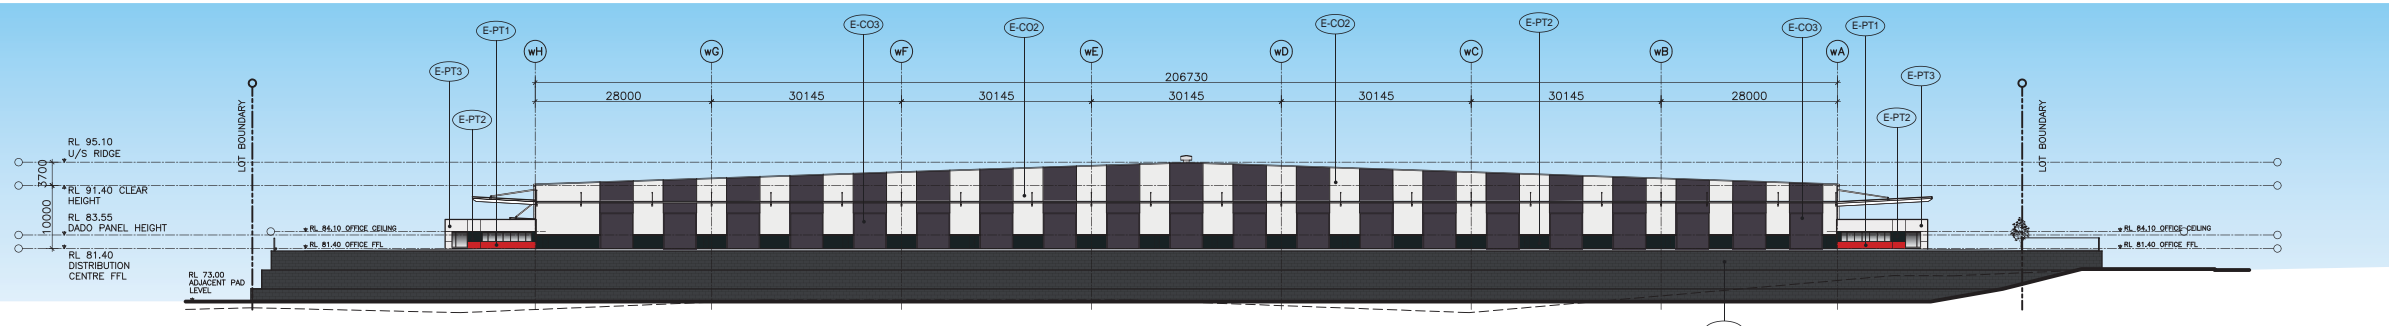


04 ELEVATION  
002 1:500 @ B1

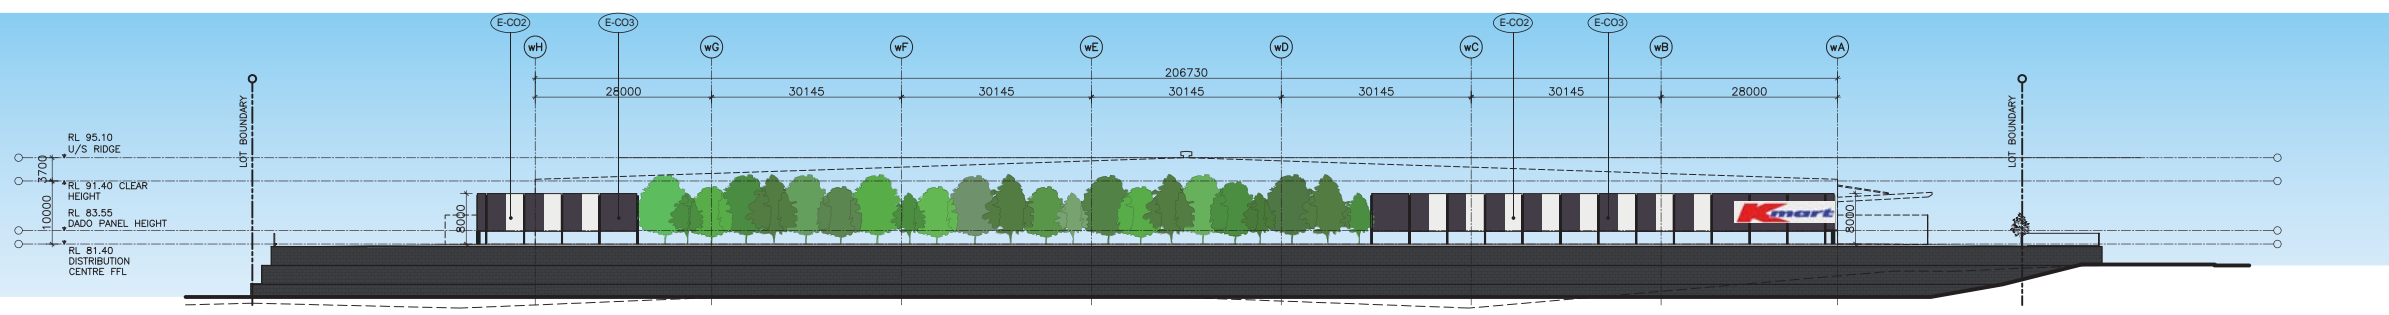

03 ELEVATION  
002 1:500 @ B1

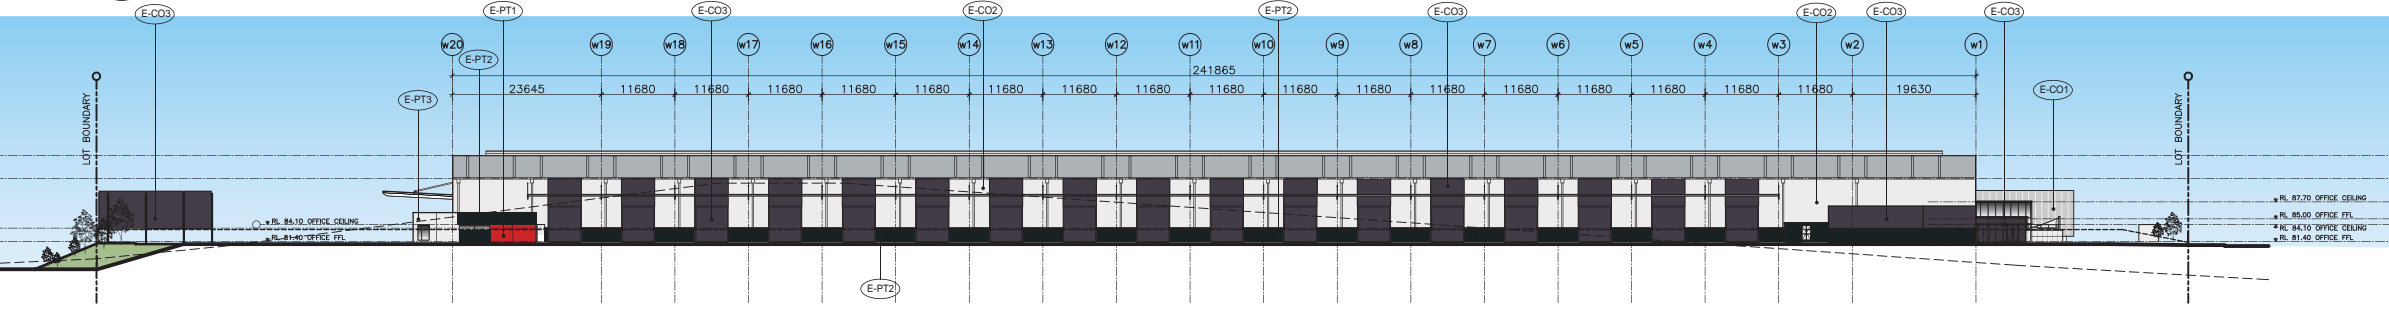

02 ELEVATION  
002 1:500 @ B1

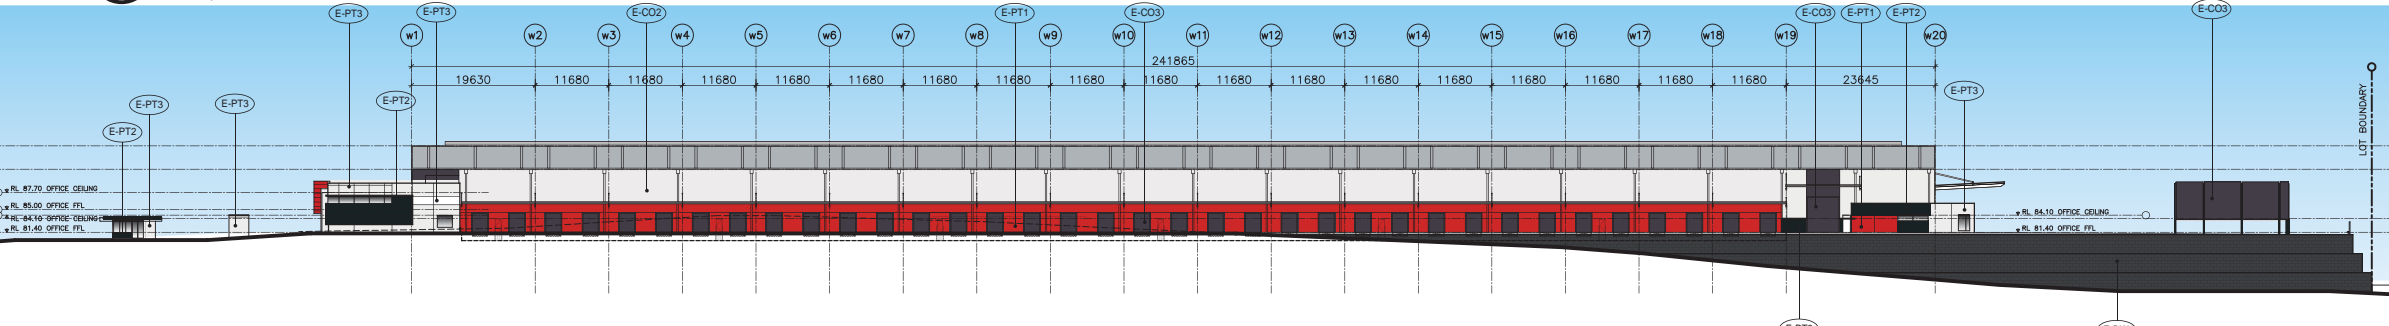

01 ELEVATION  
002 1:500 @ B1

**LEGEND**

**COLORBOND FINISHES**

- E-CO 1 DISTRIBUTION CENTRE, OFFICE WALL AND GUTTERS COLORBOND "MONUMENT"
- E-CO 2 OFFICE WALL AND ROLLER SHUTTER DOORS COLORBOND "SURFMIST"
- E-CO 3 DISTRIBUTION CENTRE WALL, ROLLER SHUTTER DOORS COLORBOND "LOFT"

**PAINT FINISHES**

- E-PT 1 OFFICE ENTRY CANOPY AND DISTRIBUTION CENTRE WALL TO MATCH KMART CORPORATE RED
- E-PT 2 DISTRIBUTION CENTRE DADO PANEL TO MATCH COLORBOND "MONUMENT"
- E-PT 3 DISTRIBUTION CENTRE AND OFFICE WALLS TO MATCH COLORBOND "SURFMIST"

**GLAZING**

- E-GL 1 EXTERNAL GLAZING
- E-RF 1 ROOF ZINC/ALUMINE

**RETAINING WALL**

- E-RW 1 BORAL KEYSTONE COLOUR "CHARCOAL"

**NOTE:**  
 COLOUR SWATCHES SHOWN ON THIS DRAWING ARE INDICATIVE ONLY. FOR TRUE COLOUR REFERENCES, PLEASE REFER SAMPLE FROM MANUFACTURERS.

CLIENT NOTE: DRAWINGS FOR THE PURPOSE OF DEVELOPMENT APPLICATION ONLY.



COMMERCIAL & INDUSTRIAL DIVISION  
 LEVEL 3, 10, HOMERUSH BAY DRIVE, PHONE : (02) 9767 2000  
 BRIDES, NSW 2138 FAX : (02) 9767 2908  
 LOCKED BAG 2106  
 NORTH RIDE N.S.W. 21670

PROJECT  
 PROPOSED DISTRIBUTION CENTRE FOR KMART  
 ADDRESS  
 LOT 2, DP1149138, ROAD NAME TBA  
 EASTERN CREEK INDUSTRIAL PARK STAGE 3  
 DRAWING TITLE  
**ELEVATIONS**

SCALE 1:500 @ B1  
 DRAWN MR  
 CHECKED JQ  
 DATE 25.02.10  
 JOB NUMBER 6635-02-000

DRAWING NUMBER ISSUE  
**KM-EC3-AFL-500 B**