

Client:
Healthscope


NS 1112

Sydney Southwest Private Hospital

LA00.1 - LANDSCAPE CONCEPT - COVER SHEET
REV: B

DEVELOPMENT APPLICATION ISSUE - AUGUST 2010

signed:
John Minnikin

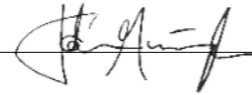

date: 05.08.10

LANDSCAPE WORKS

DRAWING NO.	TITLE	SCALE	ISSUE
LA00.1	LANDSCAPE CONCEPT - COVER SHEET	-	B
LA00.2	LANDSCAPE CONCEPT - KEY PLAN	1:250	B
LA01	LANDSCAPE CONCEPT PLAN - GROUND LEVEL	1:100	B
LA02	LANDSCAPE CONCEPT PLAN - LEVEL 2	1:100	B
LA12	LANDSCAPE CONCEPT - ELEVATIONS LEVEL 2	1:50	B
LA22	LANDSCAPE CONCEPT - IMAGES LEVEL 2	-	B

Prepared by

Consultant team



CLOUSTON associates

LANDSCAPE ARCHITECTS URBAN DESIGNERS LANDSCAPE PLANNERS
6A WETHERILL STREET • PO BOX 44
LEICHHARDT • NSW 2040
EMAIL sydney@clouston.com.au
FACSIMILE (02) 9569 3523
TELEPHONE (02) 9569 3388


BURNS BRIDGE SWEETT PTY LTD

PROJECT MANAGEMENT
Level 2, 179 Queens St
Melbourne, VIC, 3000
Ph- 03 9691 0026
email- wes.gault@burnsbridgesweett.com

WOODS BAGOT

ARCHITECT
Level 10, 17 York St
Sydney, NSW, 2000
Ph- 02 9249 2500
email- andrews.radischewski@woodsbagot.com

THIS DRAWING SET TO BE READ IN CONJUNCTION WITH THE CONSULTANT TEAM DOCUMENTS.

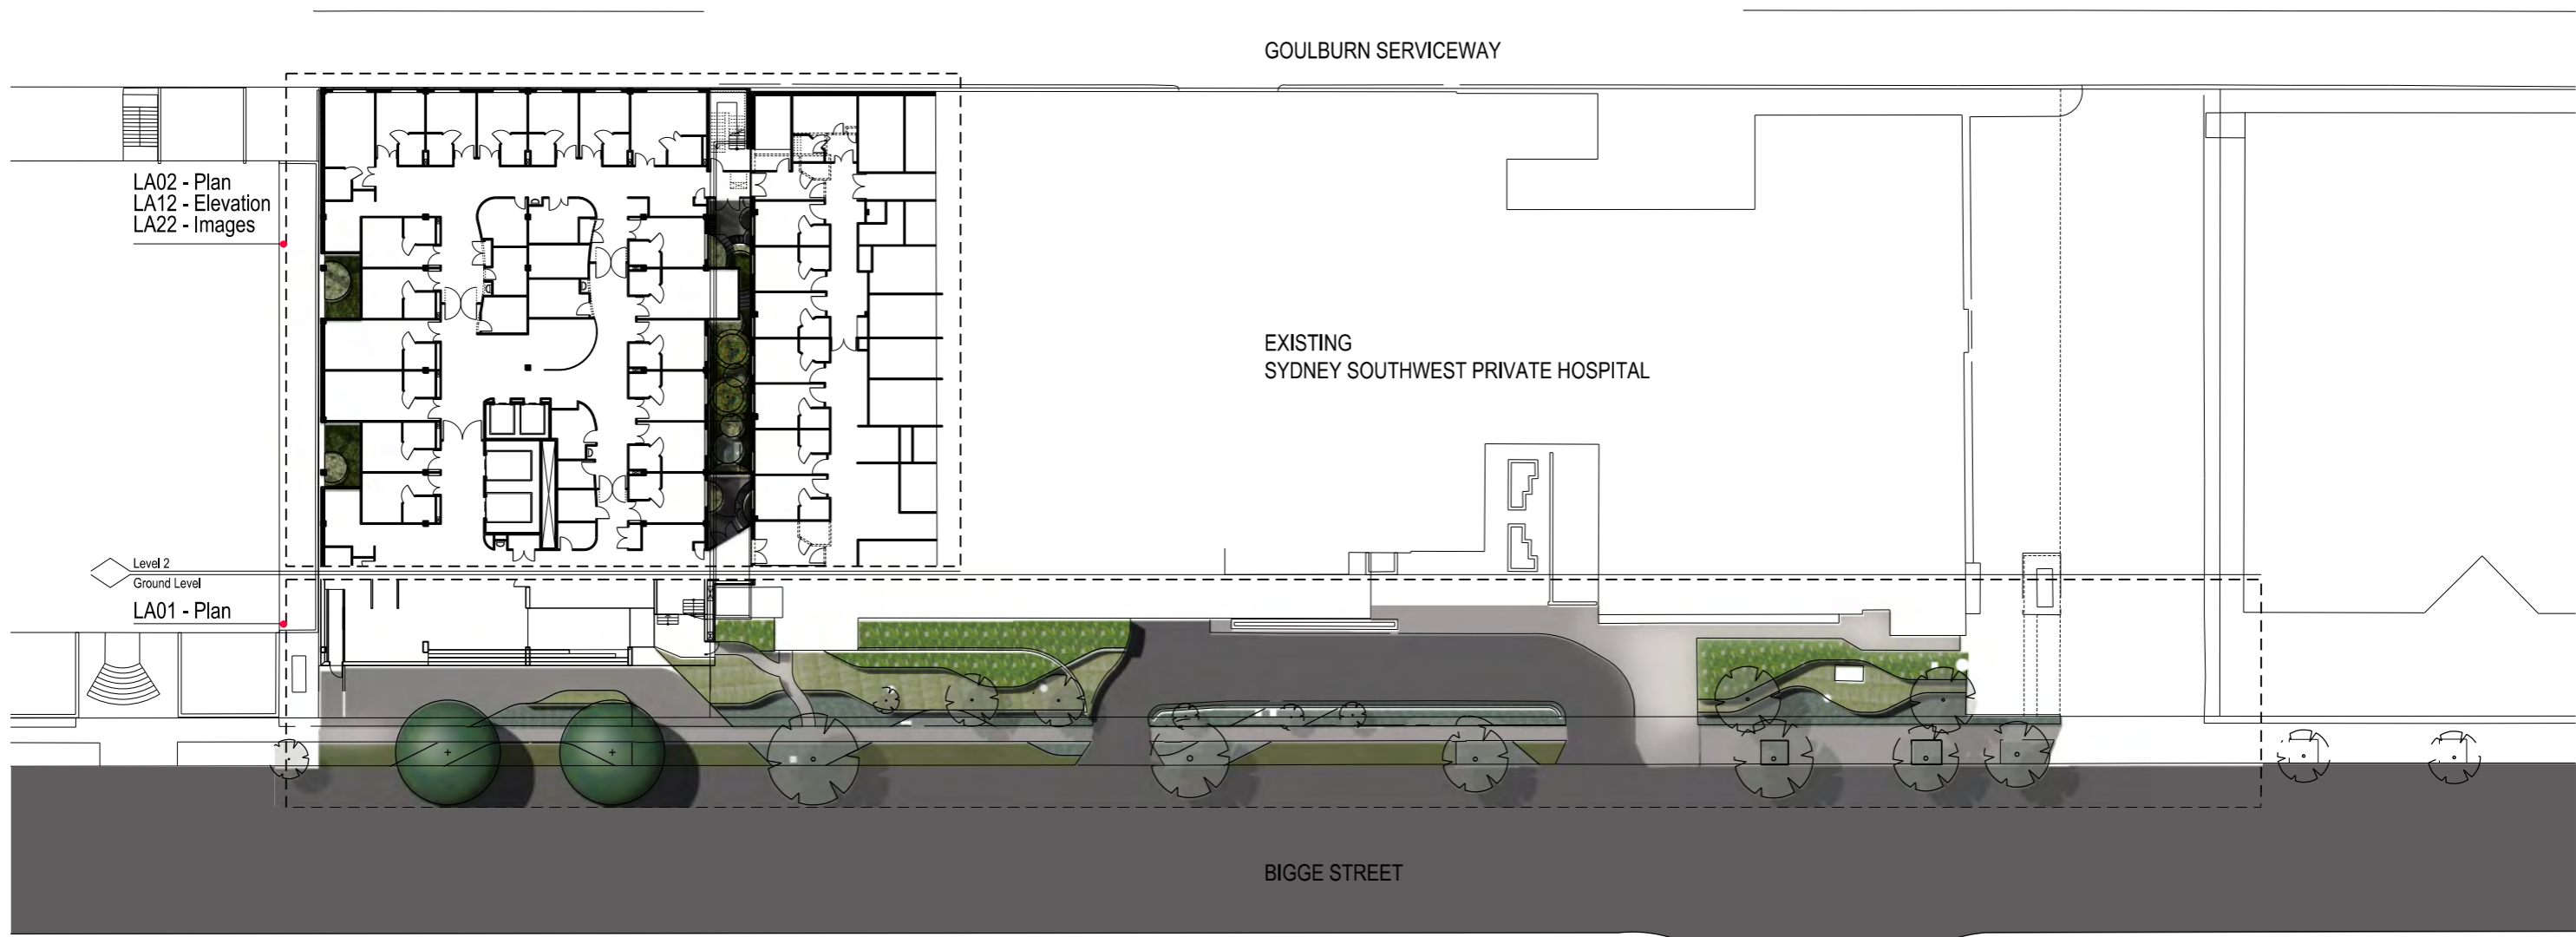


STATUS
NOT FOR CONSTRUCTION

SIGNED _____ DATE
08.08.10

ISSUE	NOTES / STATUS	INITIAL	DATE
B	DEVELOPMENT APPLICATION	JM	12.08.10
A	FOR INFORMATION	JM	05.08.10

© 2010 CLOUSTON ASSOCIATES
 WRITTEN DIMENSIONS TO TAKE PRECEDENCE OVER SCALED DIMENSIONS
 CONTRACT TO VERIFY ALL DIMENSIONS ON SITE PRIOR TO CONSTRUCTION
 PLANT QUANTITIES ON DRAWINGS TAKE PRECEDENCE OVER SCHEDULE



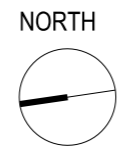


PROJECT Sydney Southwest Private Hospital			
CLIENT Healthscope	PROJECT NUMBER NS 1112	NO. IN SET JM	DATE AUG 2010
DRAWING TITLE Landscape Concept - Key Plan	DRAWING NUMBER LA00.2	SCALE 1:250 @ A1	ISSUE B

PLANT SCHEDULE

CODE	BOTANICAL NAME	COMMON NAME	Mature Height	Mature Spread
Trees				
Mel dec	<i>Melaleuca decora</i>	White Cloud Tree	6 - 12m	4 - 8m
Shrubs				
Gre san	<i>Grevillea 'Sandra Gordon'</i>	Grevillea Sandra Gordon	3m	1.5m
Ground Covers and Grasses				
Dia rev	<i>Dianella revoluta 'Little Rev'</i>	Blue Flax Lily	0.6m	0.8m
Gre Bro	<i>Grevillea 'Bronze Rambler'</i>	Grevillea 'Bronze Rambler'	0.3m	1m
Lom lon	<i>Lomandra longifolia 'Tanika'</i>	Spiney head Mat-rush	1m	1m

KEY PLAN

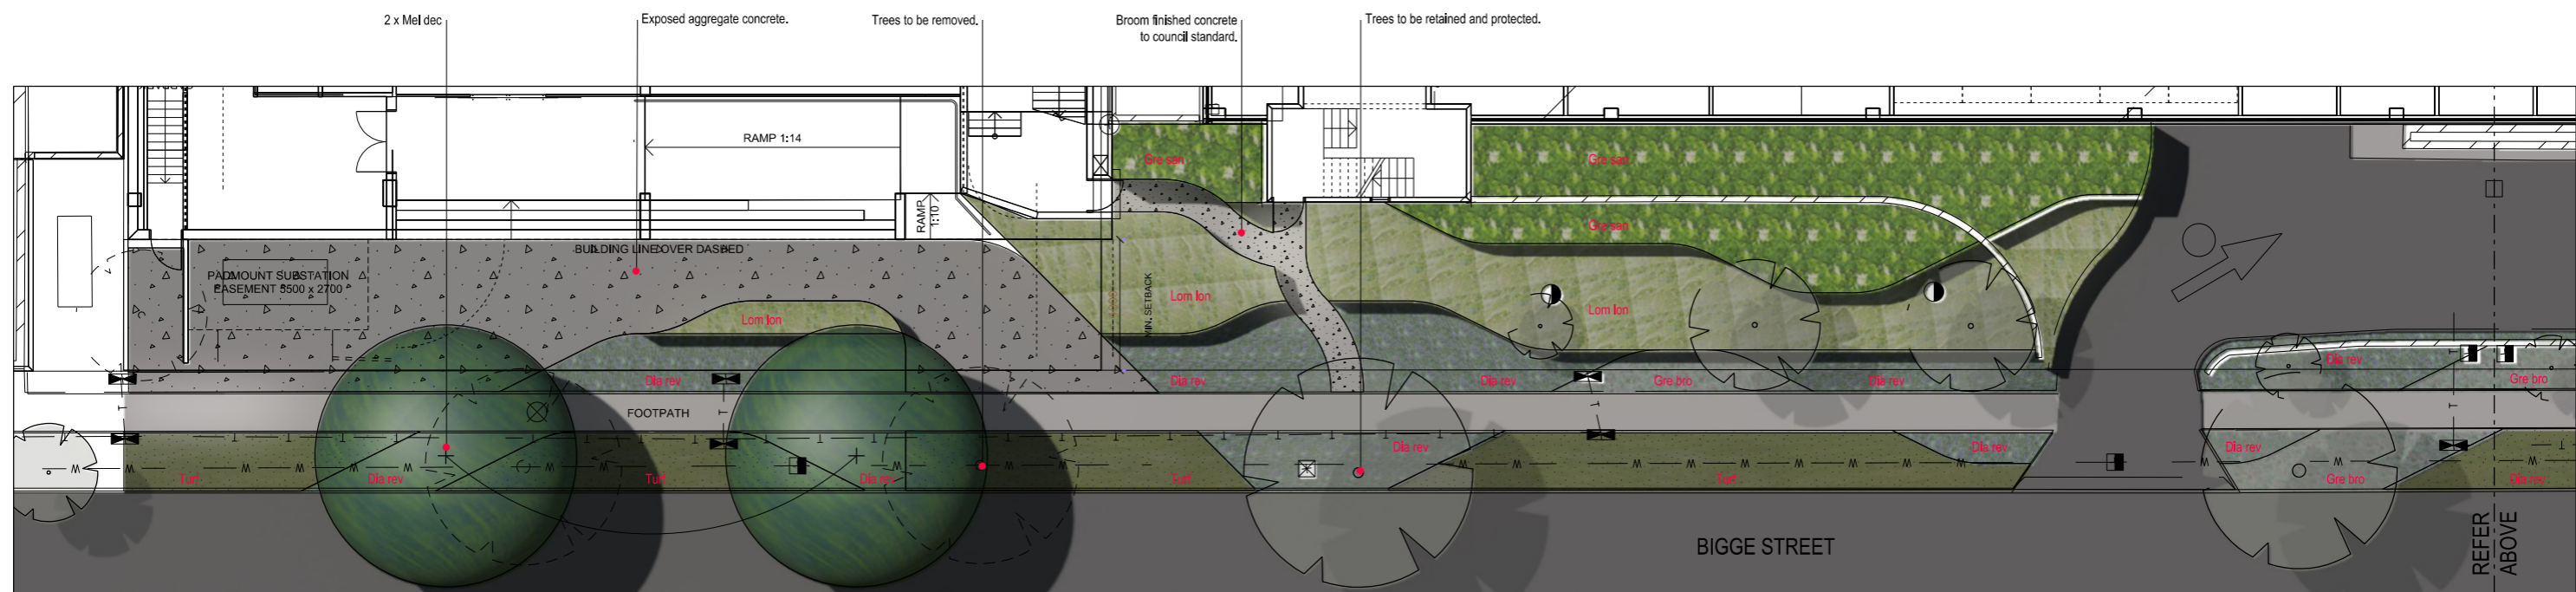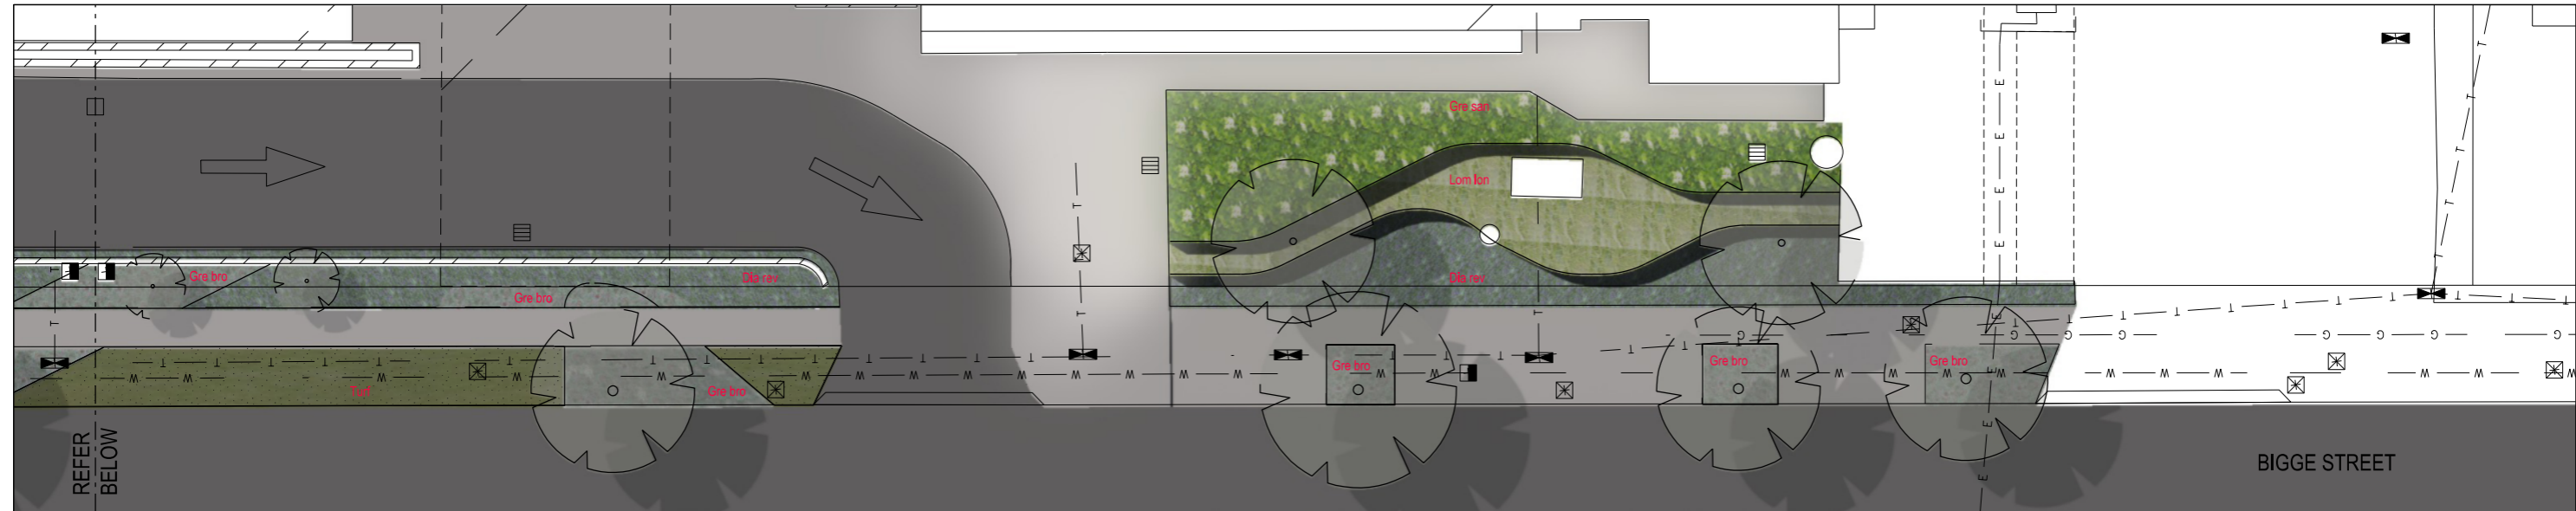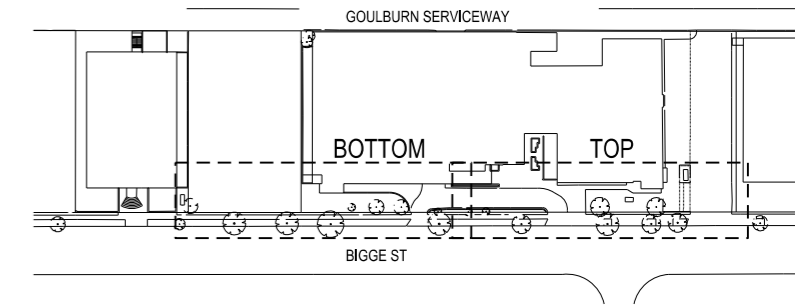


STATUS: **NOT FOR CONSTRUCTION**
 SIGNED: _____ DATE: 12.08.10

ISSUE	NOTES / STATUS	INITIAL	DATE
B	DEVELOPMENT APPLICATION	JM	12.08.10
A	FOR INFORMATION	JM	05.08.10

© 2010 CLOUSTON ASSOCIATES
 WRITTEN DIMENSIONS TO TAKE PRECEDENCE OVER SCALED DIMENSIONS
 CONTRACT TO VERIFY ALL DIMENSIONS ON SITE PRIOR TO CONSTRUCTION
 PLANT QUANTITIES ON DRAWINGS TAKE PRECEDENCE OVER SCHEDULE


NORTH

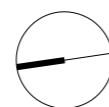

PROJECT	Sydney Southwest Private Hospital			
CLIENT	Healthscope			
DRAWING TITLE	Landscape Concept Plan - Ground Level			
PROJECT NUMBER	NS 1112	NO. IN SET	JM	DATE
DRAWING NUMBER	LA01	SCALE	1:100@A1	ISSUE
				B



- Staff Courtyard.
- Precast Concrete Pavers.
- Bench Seat
- Stairs, 150mm risers and 300mm tread.
- 2 x Ace jap
- Curved blade walls throughout courtyards of various heights. 2100mm high portions have been specifically designed to obscure sightlines between windows. Refer to LA12 and LA22 for further detail.
- Building over.
- Precast Concrete Pavers.
- Bench Seat.
- Patients Courtyard.

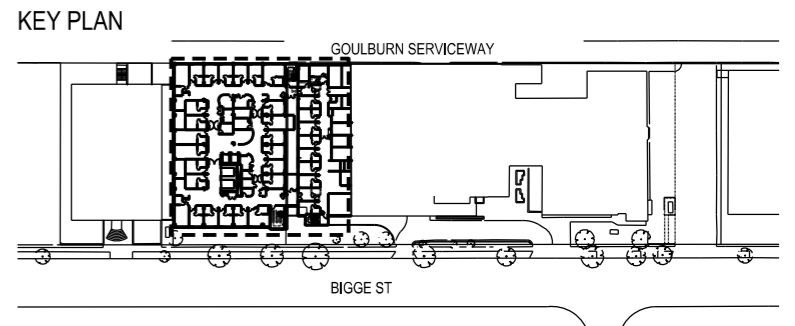


PLANT SCHEDULE

CODE	BOTANICAL NAME	COMMON NAME	Mature Height	Mature Spread
Trees				
Ace jap	<i>Acer japonicum</i>	Downy Japanese Maple	6m	4m
Ground Covers and Grasses				
Dia rev	<i>Dianella revoluta</i> 'Little Rev'	Blue Flax Lily	0.6m	0.8m
Pen alo	<i>Pennisetum alopecuroides</i> 'Black Lea'	Black Lea	0.6m	1m
Oph jap	<i>Ophiopogon japonicus</i> nana	Dwarf Mondo grass	0.1m	0.2m

NOTES

- Shadows are shown indicatively only and should not be considered an accurate representation.
- Refer to LA12 for elevations and LA22 for images.


Blade Wall Detail Axonometric

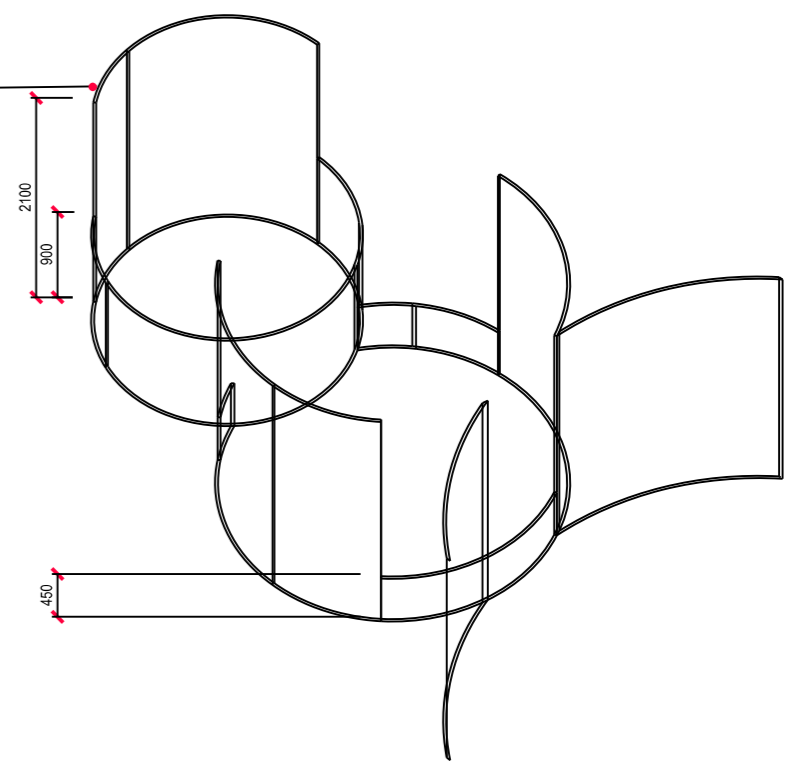

STATUS
NOT FOR CONSTRUCTION

SIGNED
DATE
12.08.10

NORTH

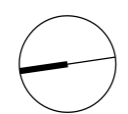

ISSUE	NOTES / STATUS	INITIAL	DATE
B	DEVELOPMENT APPLICATION	JM	12.08.10
A	FOR INFORMATION	JM	05.08.10

© 2010 CLOUSTON ASSOCIATES
WRITTEN DIMENSIONS TO TAKE PRECEDENCE OVER SCALED DIMENSIONS
CONTRACT TO VERIFY ALL DIMENSIONS ON SITE PRIOR TO CONSTRUCTION
PLANT QUANTITIES ON DRAWINGS TAKE PRECEDENCE OVER SCHEDULE

6A WETHERILL STREET - LEICH HART - PO BOX 44 - NSW 2040
TELEPHONE (02) 9569 3388 - FACSIMILE (02) 9569 3523
EMAIL: sydney@clouston.com.au - A/CN 003 049 876
LANDSCAPE ARCHITECTS - URBAN DESIGNERS - LANDSCAPE PLANNERS

PROJECT Sydney Southwest Private Hospital	PROJECT NUMBER NS 1112	NO. IN SET JM	DRAWN JM	DATE AUG 2010
CLIENT Healthscope	DRAWING NUMBER LA02	SCALE 1:100@A1	ISSUE B	



Elevation BB
(1:25 @ A1)




Elevation AA
(1:50 @ A1)

Staff Courtyard Bench Seat Stairs Blade Walls. 2 x Ace jap Blade Walls. Planting. Refer to LA02 for species. Patients Courtyard Bench Seat.

900
450
2100

KEY PLAN

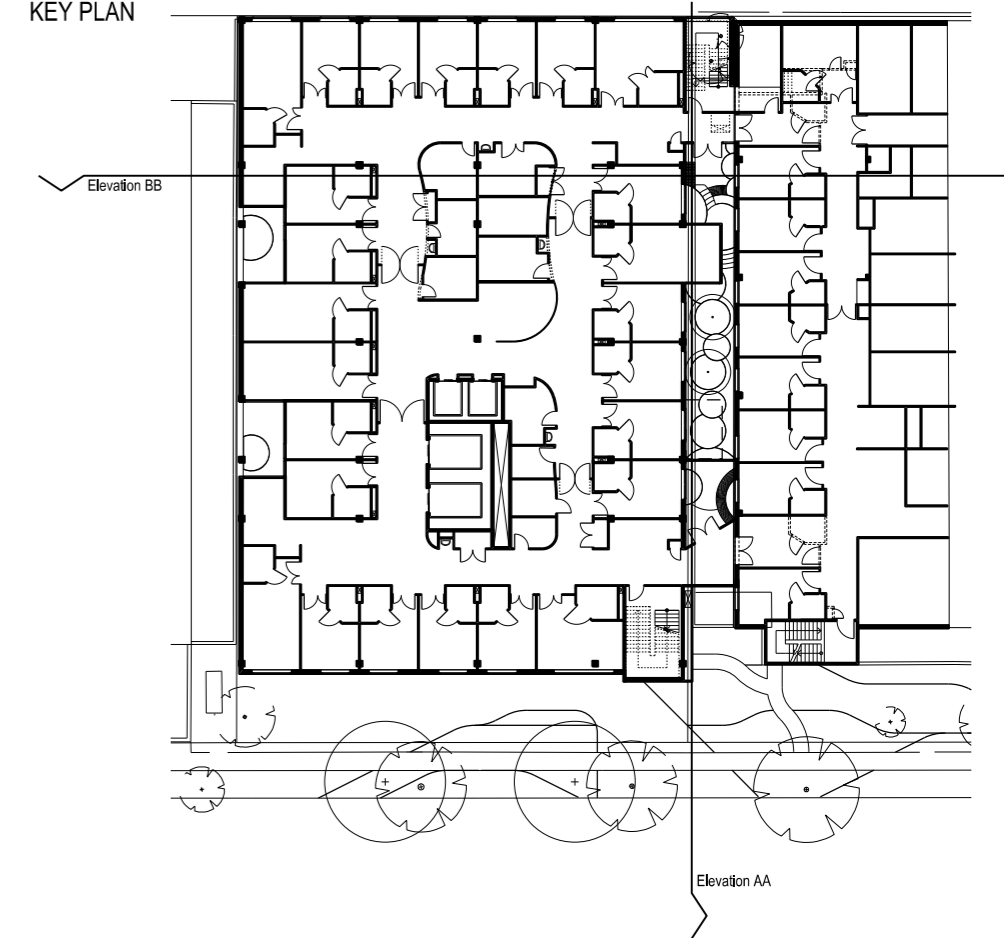


STATUS SIGNED DATE
NOT FOR CONSTRUCTION 12.08.10

ISSUE	NOTES / STATUS	INITIAL	DATE
B	DEVELOPMENT APPLICATION	JM	12.08.10
A	FOR INFORMATION	JM	05.08.10

© 2010 CLOUSTON ASSOCIATES
WRITTEN DIMENSIONS TO TAKE PRECEDENCE OVER SCALED DIMENSIONS
CONTRACT TO VERIFY ALL DIMENSIONS ON SITE PRIOR TO CONSTRUCTION
PLANT QUANTITIES ON DRAWINGS TAKE PRECEDENCE OVER SCHEDULE

NORTH

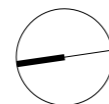

CLOUSTON associates
6A WETHERILL STREET - LEICHHARDT - PO BOX 44 - NSW 2040
TELEPHONE (02) 9569 3388 - FACSIMILE (02) 9569 3023
EMAIL: sydney@clouston.com.au - A/CN 020 049 876
LANDSCAPE ARCHITECTS - URBAN DESIGNERS - LANDSCAPE PLANNERS

PROJECT

Sydney Southwest Private Hospital

CLIENT

Healthscope

DRAWING TITLE

Landscape Concept Plan - Level 2 Elevations

PROJECT NUMBER
NS 1112

DRAWING NUMBER
LA 12

NO. IN SET
JM

SCALE
As Shown @ A1

DATE
AUG 2010

ISSUE
B



Perspective 1



Perspective 2





Perspective 3



Perspective 4

KEY PLAN

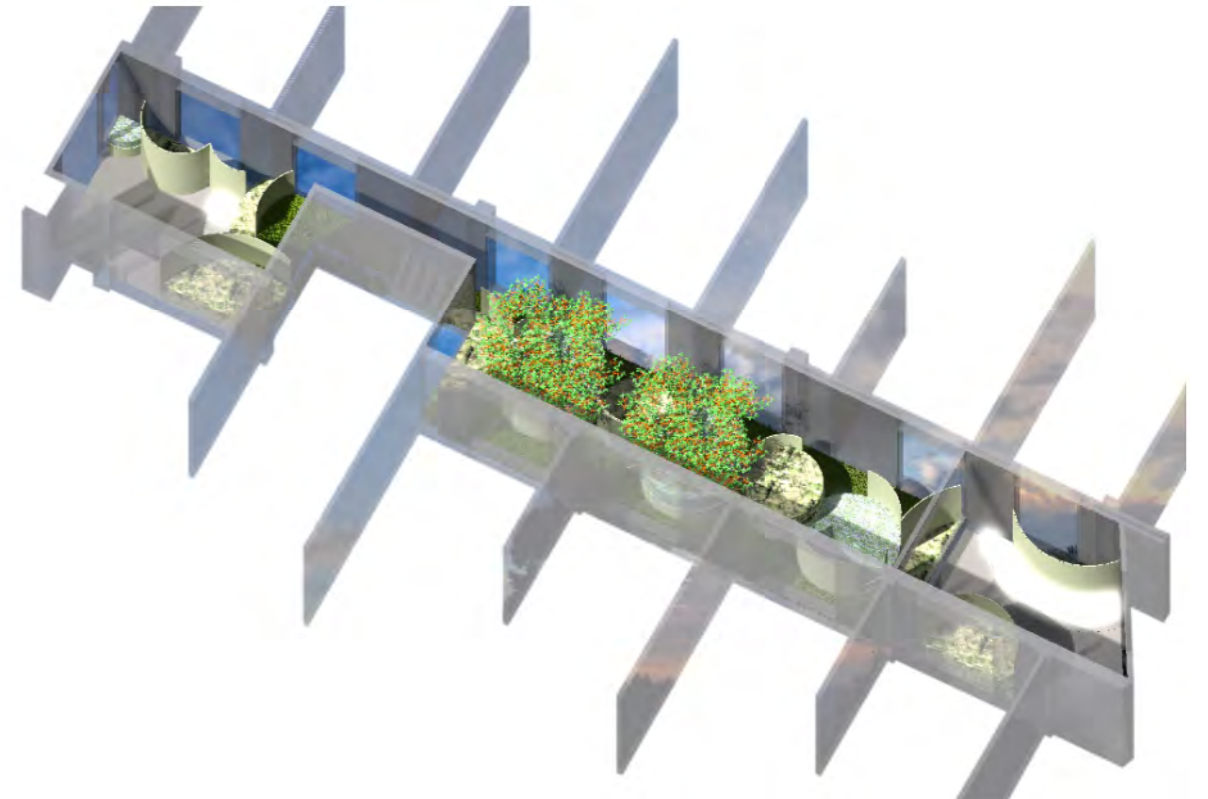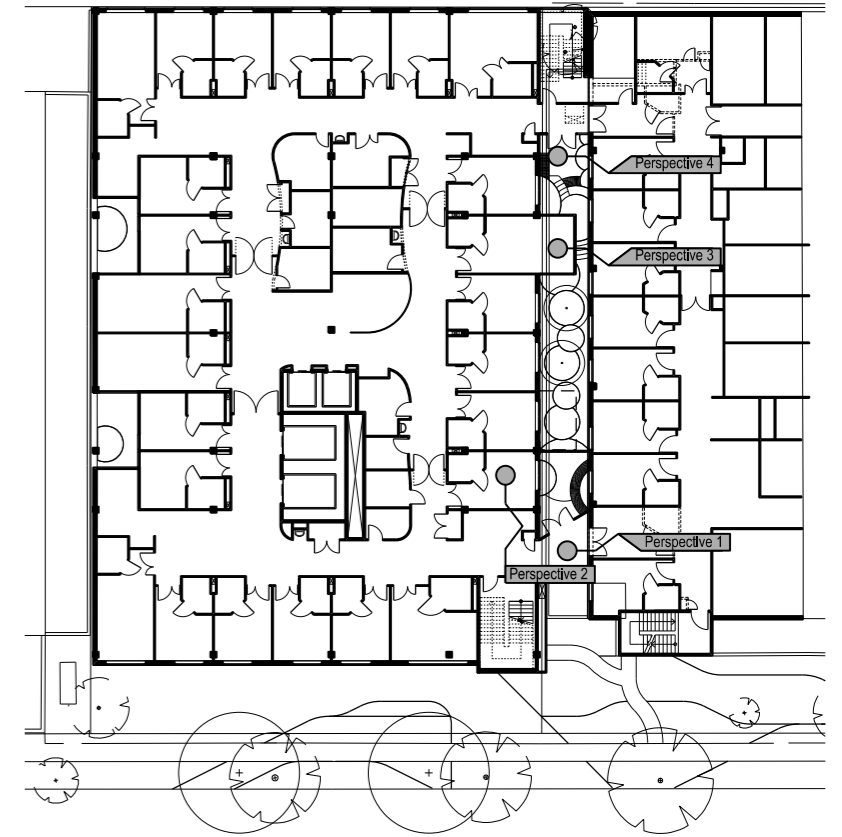


Axonometric- Courtyards

STATUS **NOT FOR CONSTRUCTION** SIGNED DATE 12.08.10

ISSUE	NOTES / STATUS	INITIAL	DATE
B	DEVELOPMENT APPLICATION	JM	12.08.10
A	FOR INFORMATION	JM	05.08.10

© 2010 CLOUSTON ASSOCIATES
 WRITTEN DIMENSIONS TO TAKE PRECEDENCE OVER SCALED DIMENSIONS
 CONTRACT TO VERIFY ALL DIMENSIONS ON SITE PRIOR TO CONSTRUCTION
 PLANT QUANTITIES ON DRAWINGS TAKE PRECEDENCE OVER SCHEDULE

NORTH

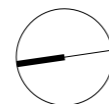

PROJECT	Sydney Southwest Private Hospital			
CLIENT	PROJECT NUMBER	NO. IN SET	DRAWN	DATE
Healthscope	NS 1112	JM	JM	AUG 2010
DRAWING TITLE	DRAWING NUMBER	SCALE	ISSUE	
Landscape Concept Plan - Images	LA22		B	