




APPENDIX J PART 3

Building Assessment Report



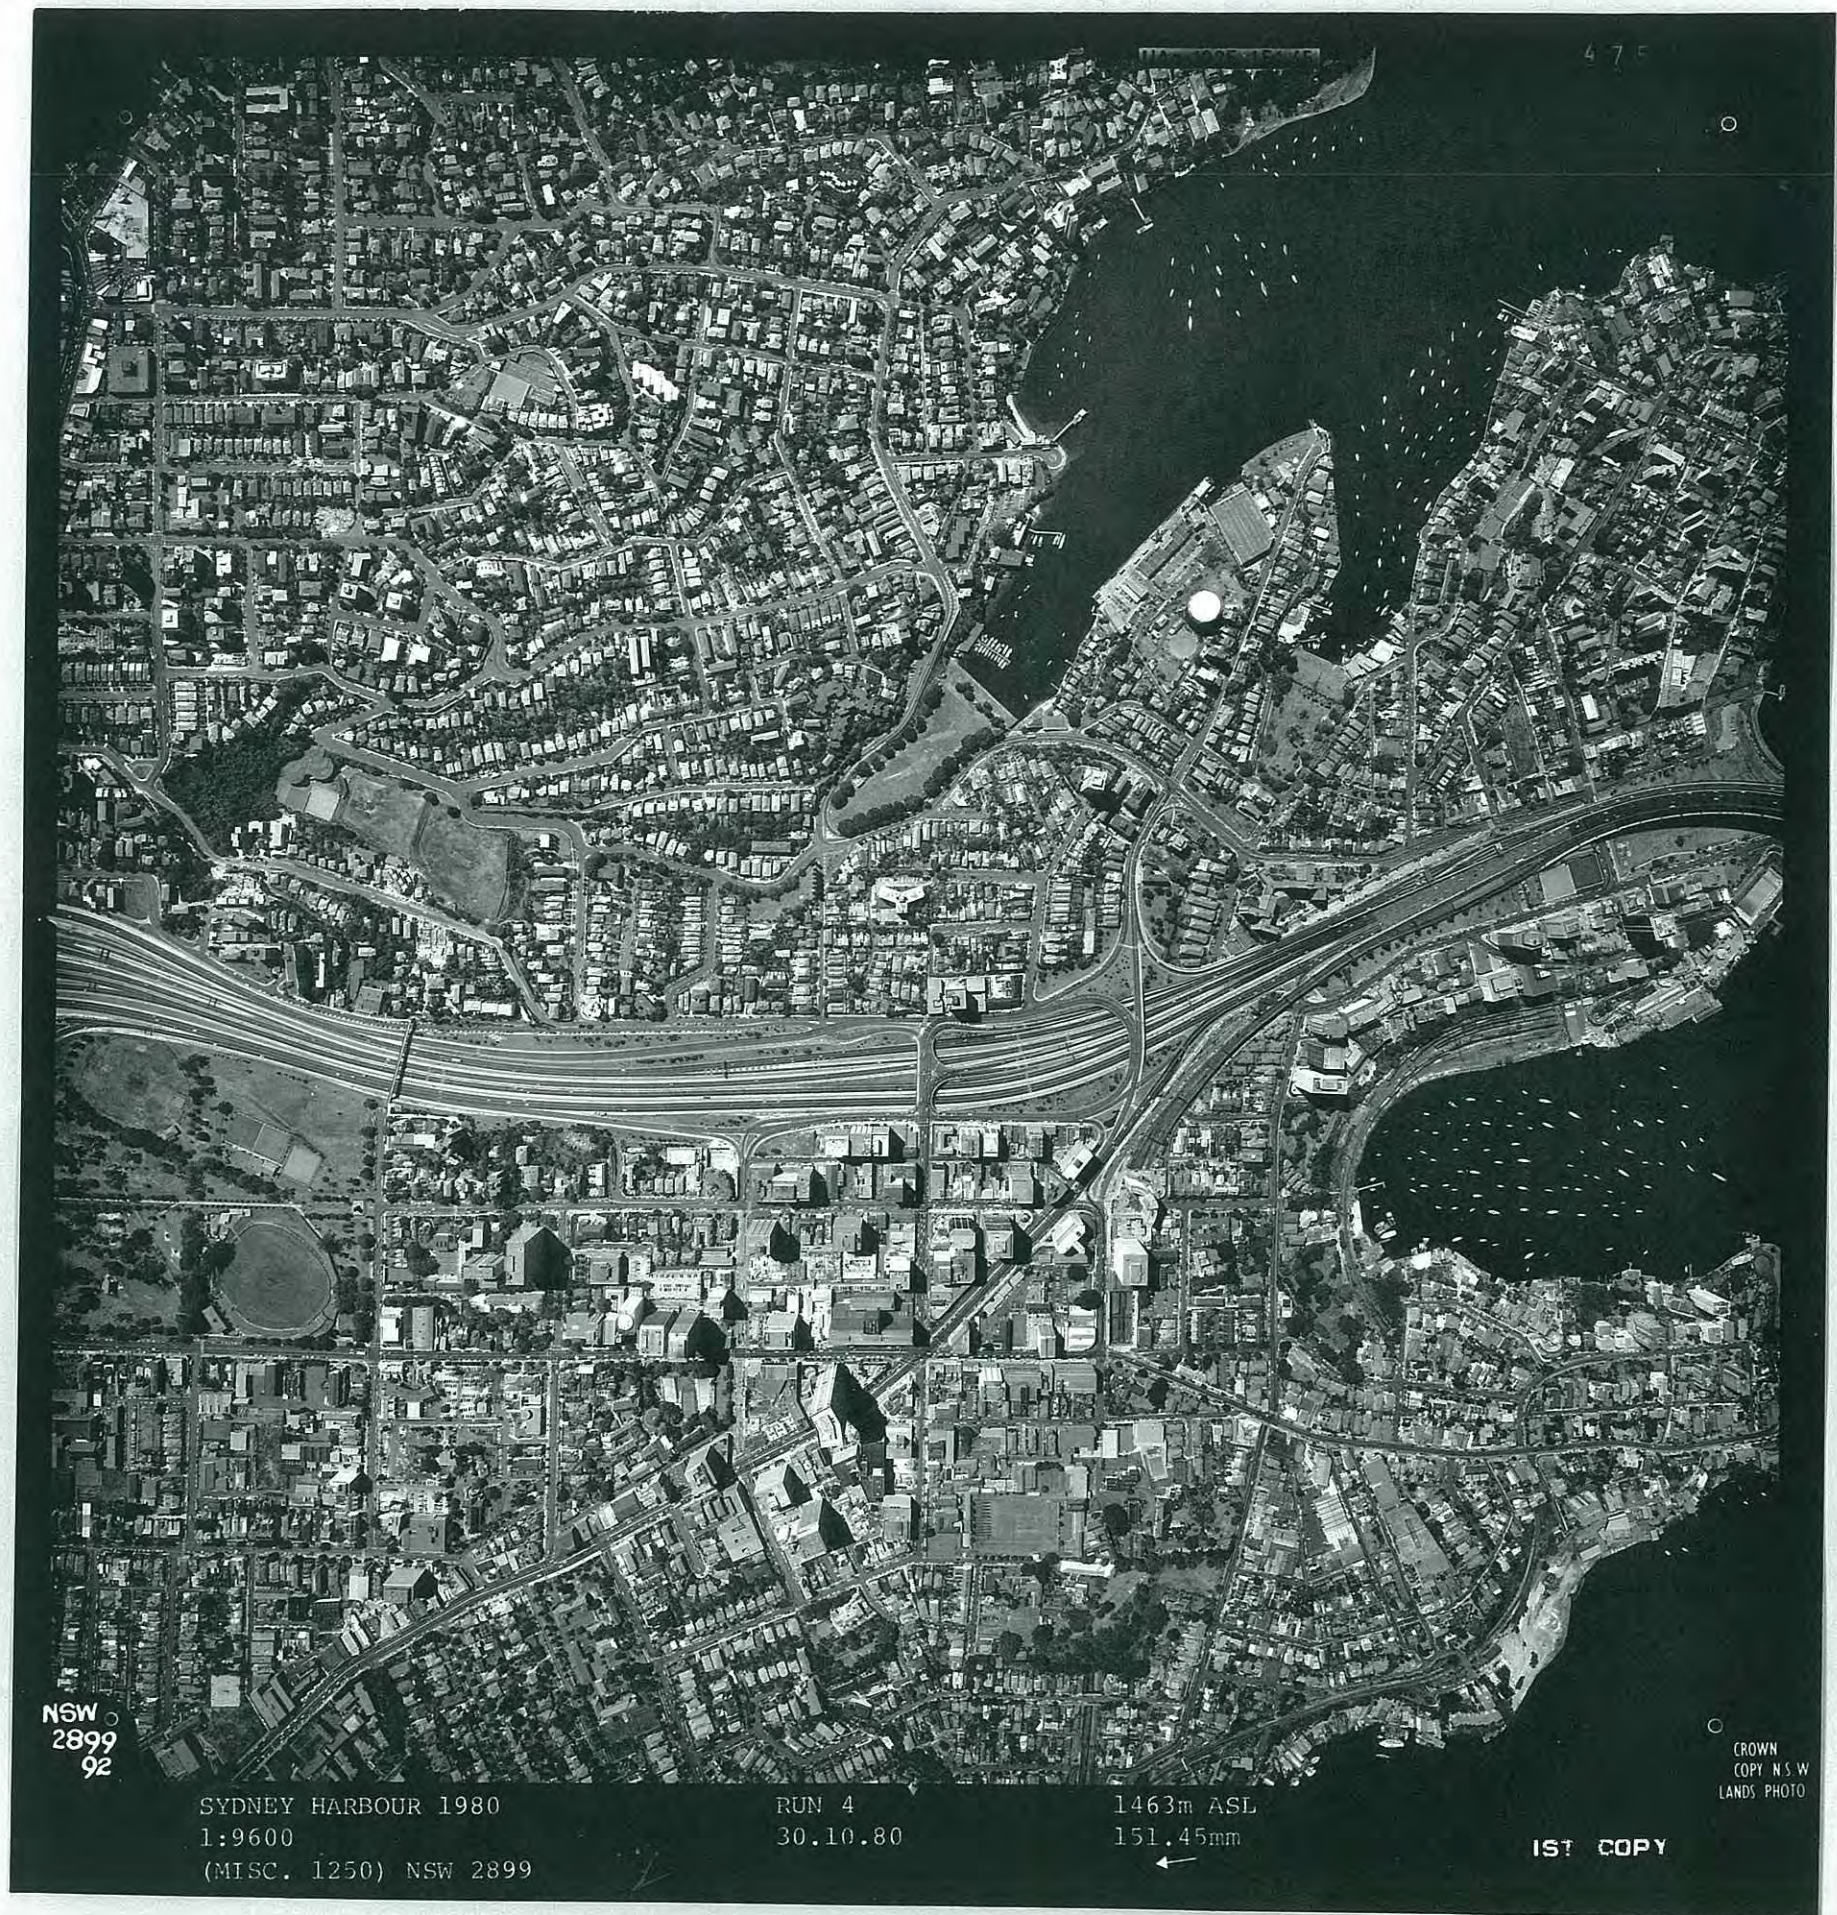

NSW
2899
92


SYDNEY HARBOUR 1980
1:9600
(MISC. 1250) NSW 2899

RUN 4
30.10.80

1463m ASL
151.45mm

1ST COPY

CROWN
COPY N.S.W.
LANDS PHOTO

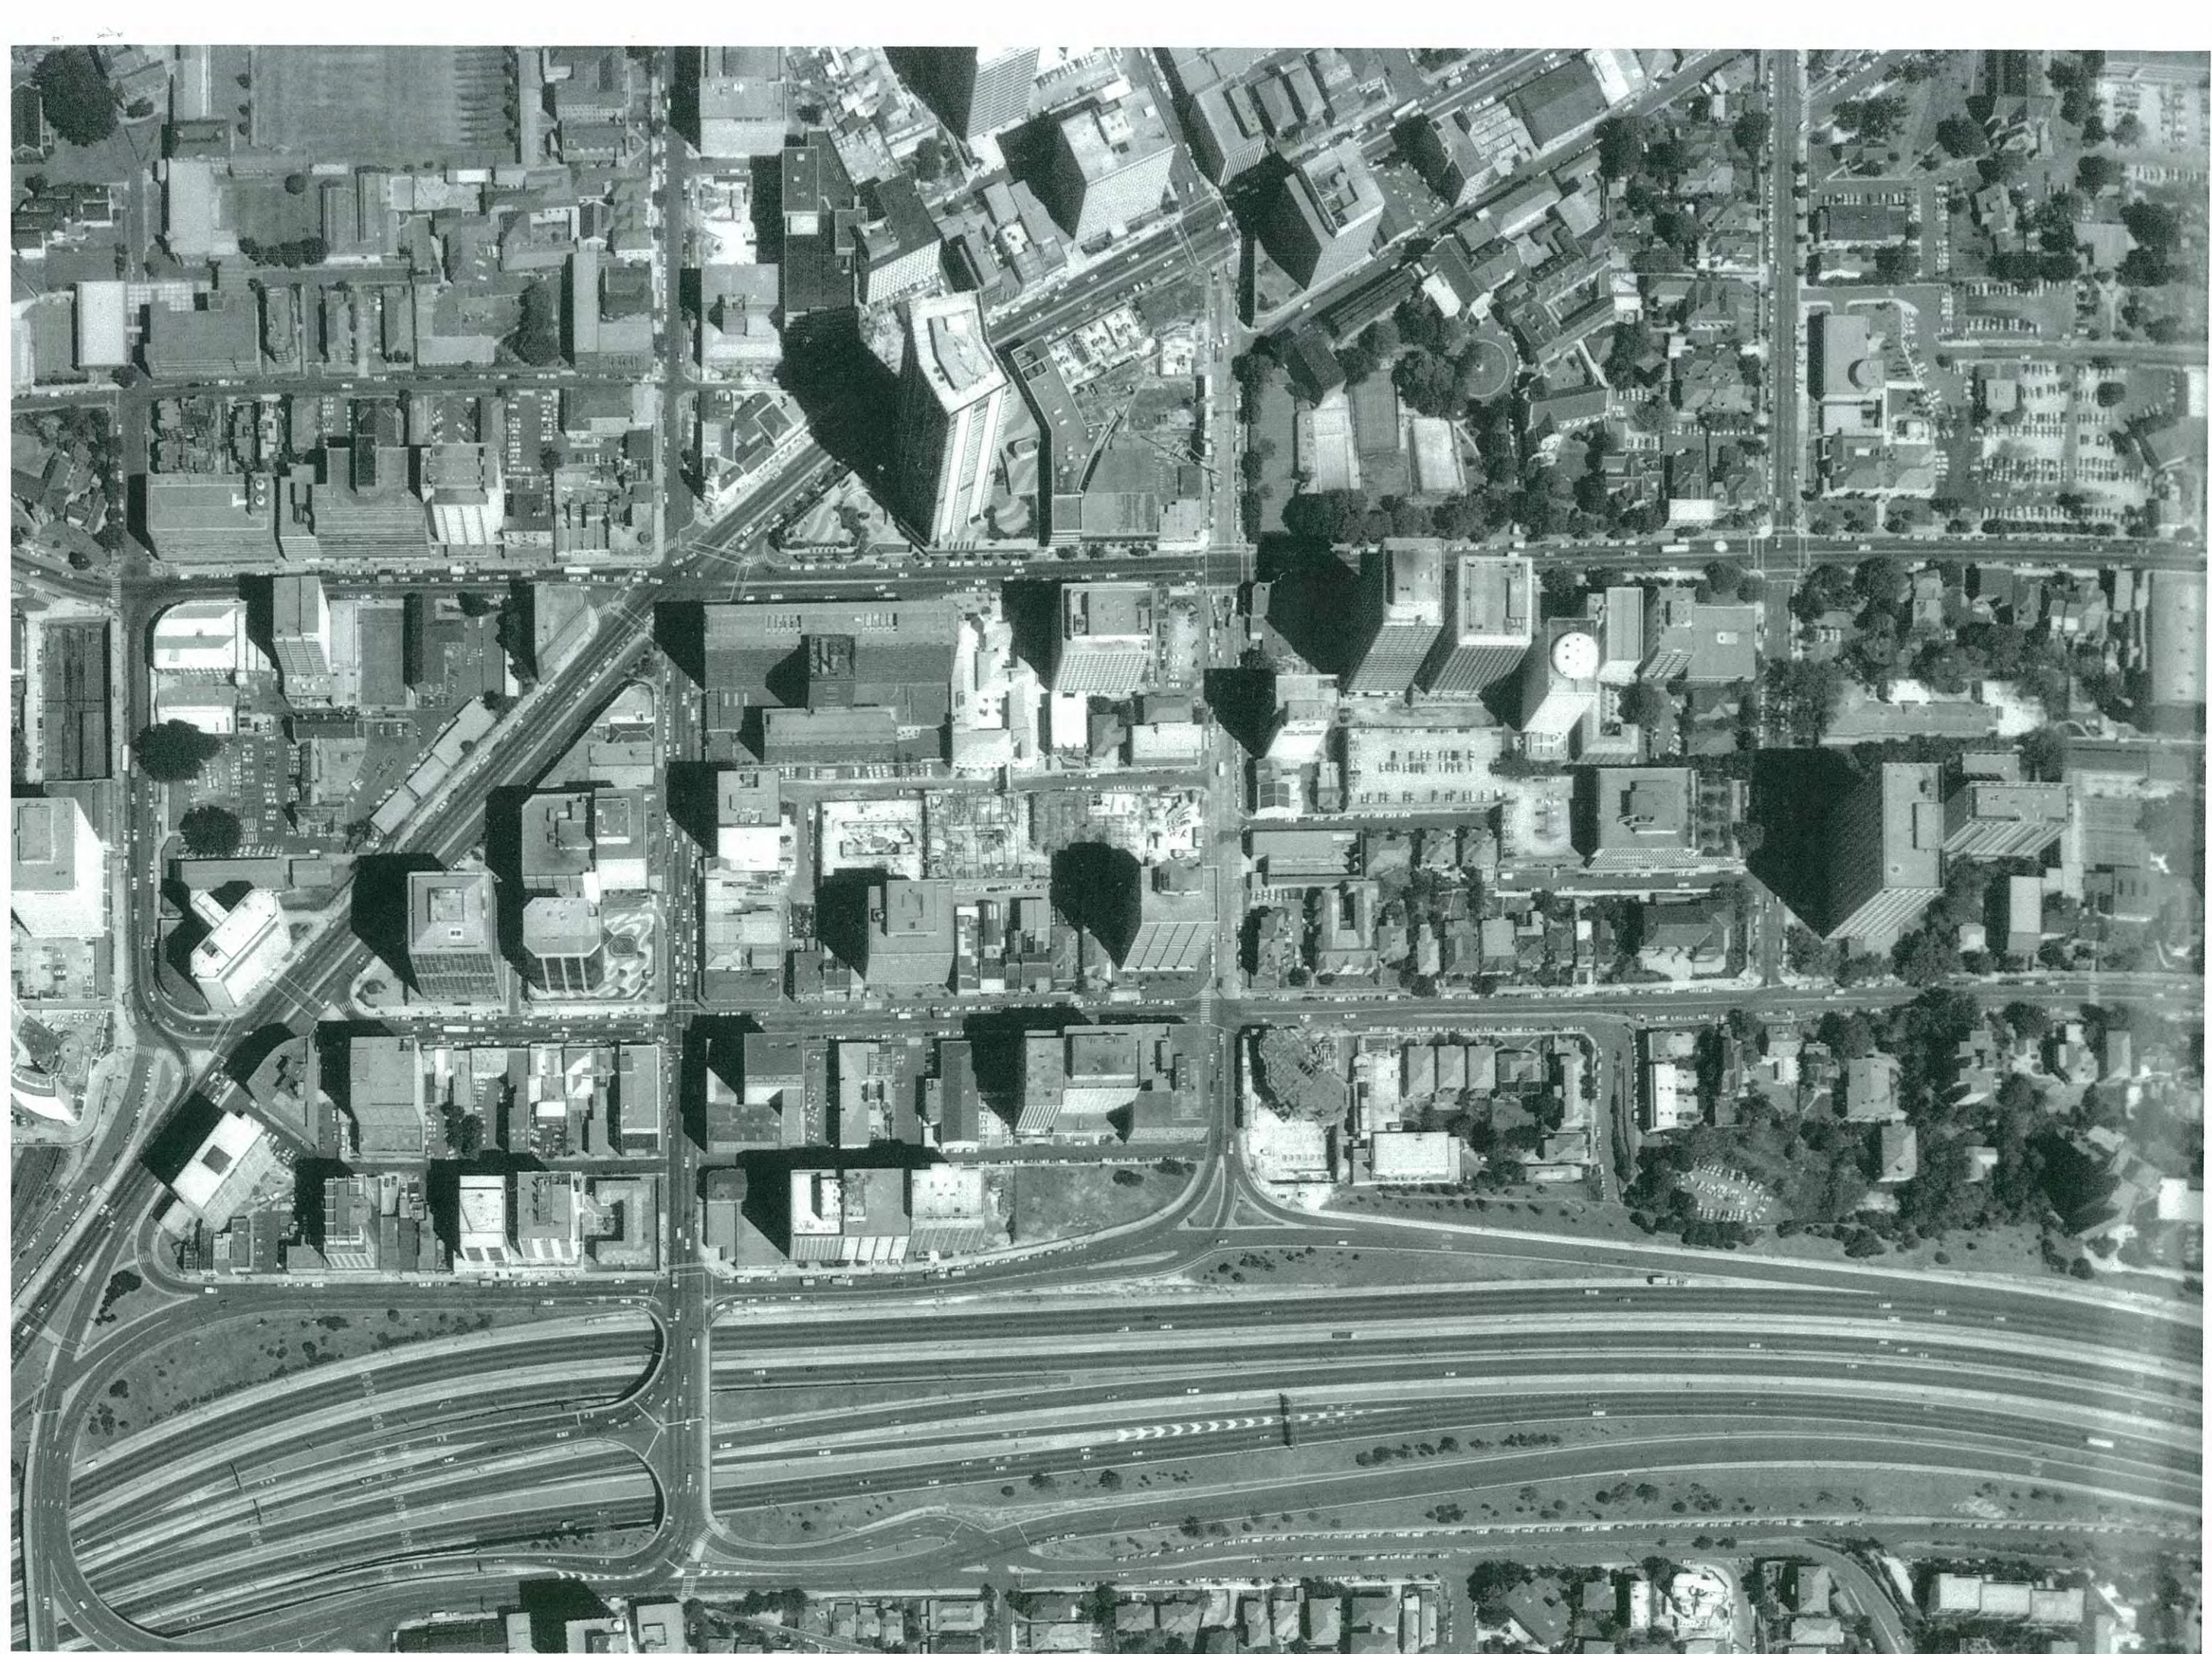



WLD 15/20A0-S
No 1521/15226

0043

SYDNEY HARBOUR 31ST DEC. 1999
1:6000 Approx. Scale
NSW4500 (M2202)

RUN 2
31-12-99
30-58

152.76 mm



© Department of Lands
All Rights Reserved

F3100 1/ 220 f/4.0 FF--- EI--- SP--- 09939 003 d1006.8 45067 25.3v -62mb ER00 CPH200



13:07:40 03/10 0429962 NSW4875 R04 M2451 SYDNEY CENTRAL 1:16000 GDA S33.8443 E151.2205 2511m <-272

SYDNEY
1:16000 Approx. Scale
NSW4875 (M2451)

RUN 4
03-10-04
58-70

152.76 mm



© Department of Lands
All Rights Reserved

WILD 1574 LAB-S
No 13212 152.76

0063

FS100 1/500 424.0 FF-- EC-- SP with waves 90% at 018.1 45011 26.9V 154mb ER00 CHM5202



