


01 ELEVATION NORTH - WEST

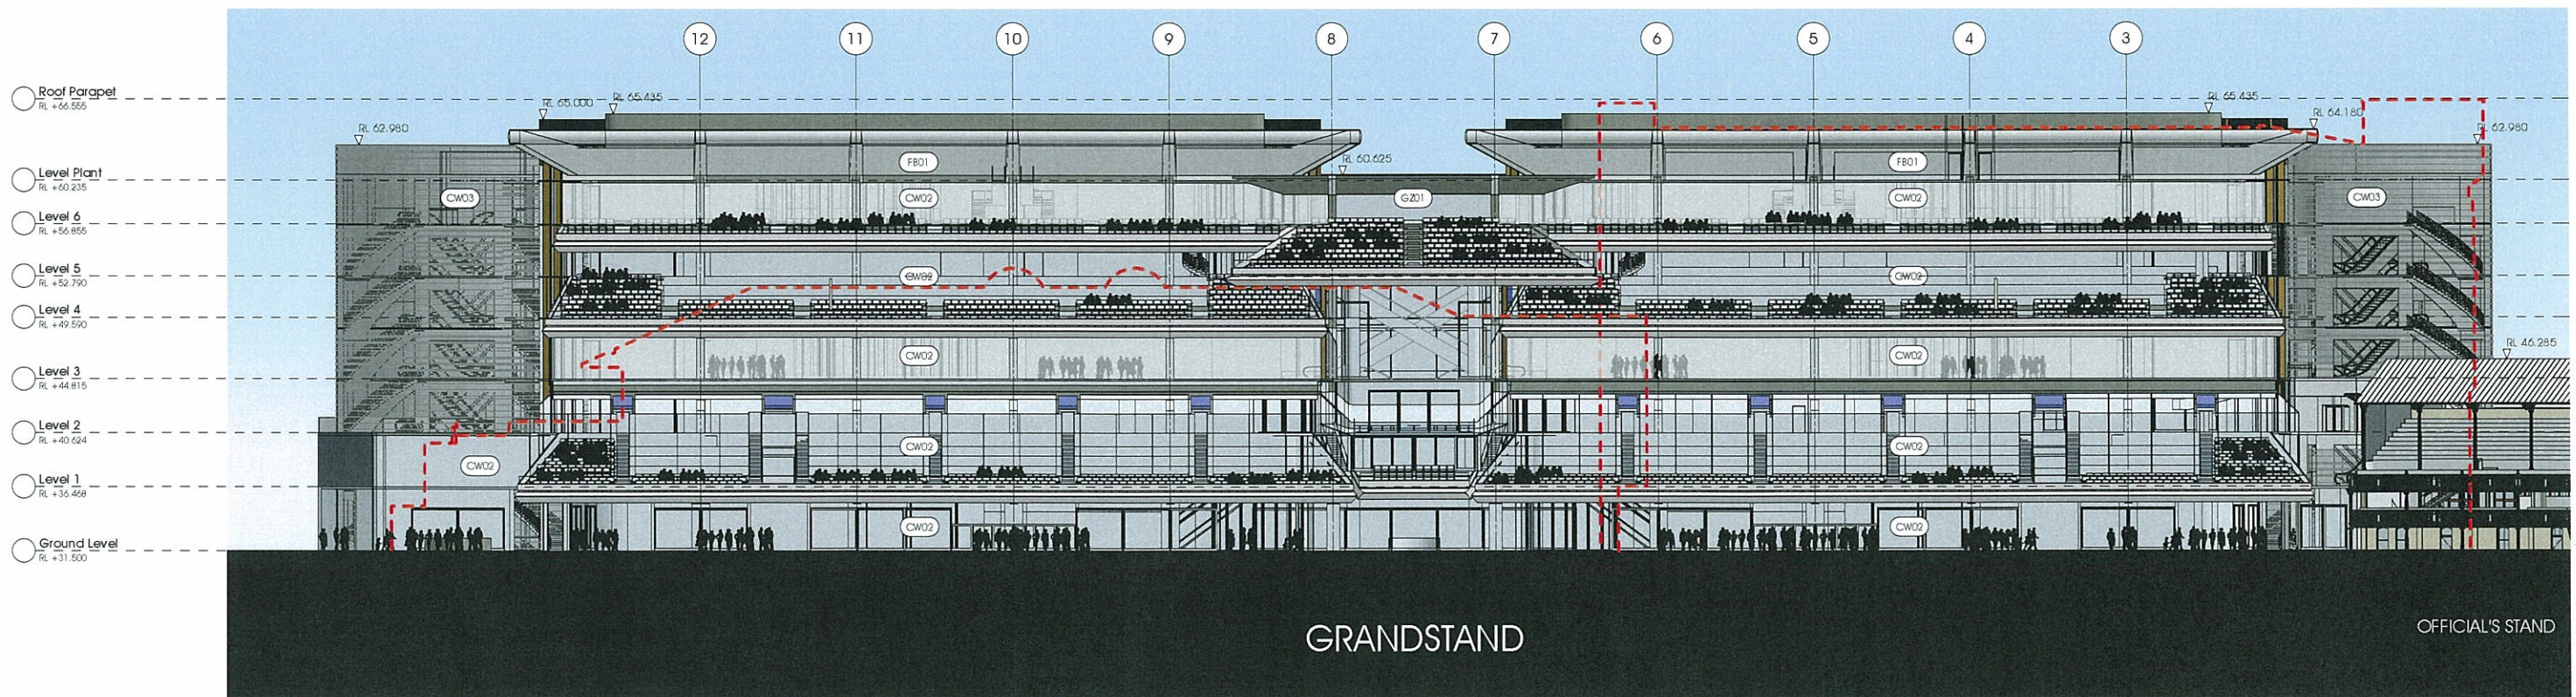

02 ELEVATION SOUTH - EAST