


01 ELEVATION NORTH - EAST

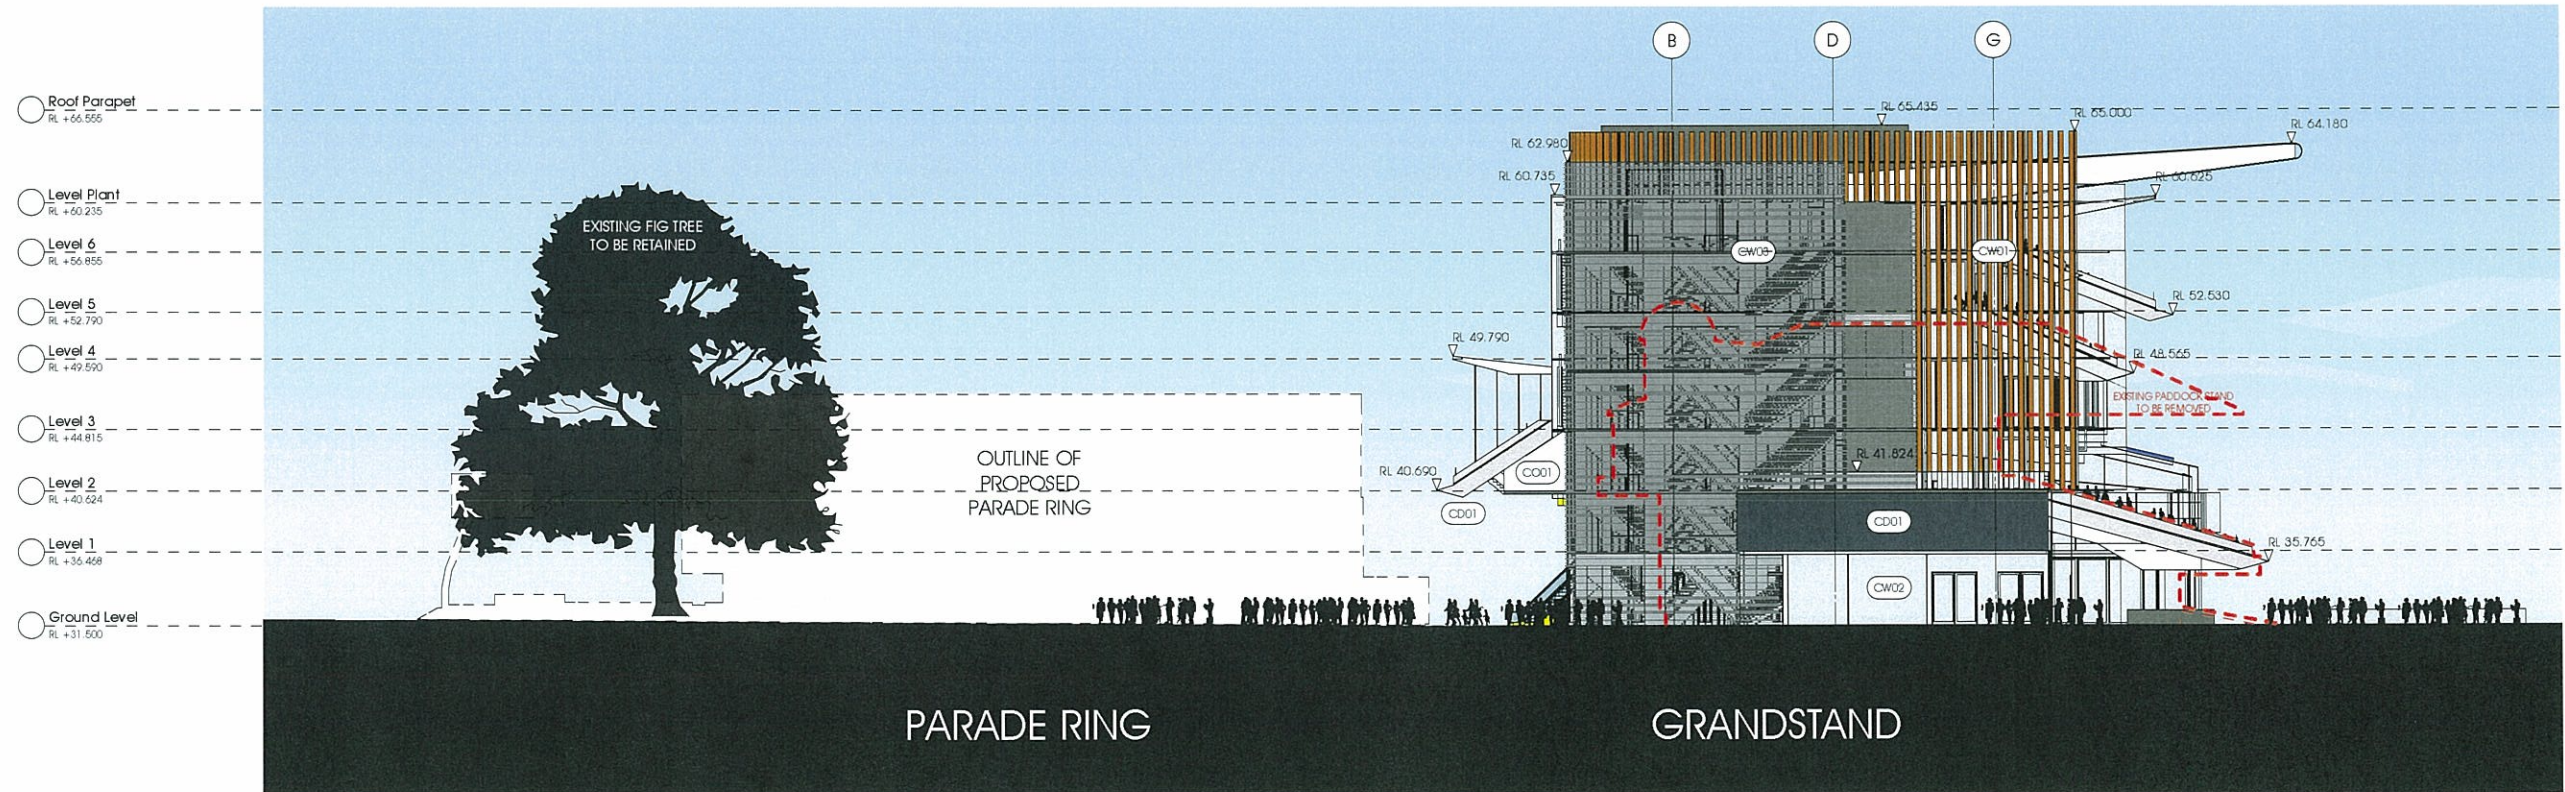

02 ELEVATION SOUTH - WEST