



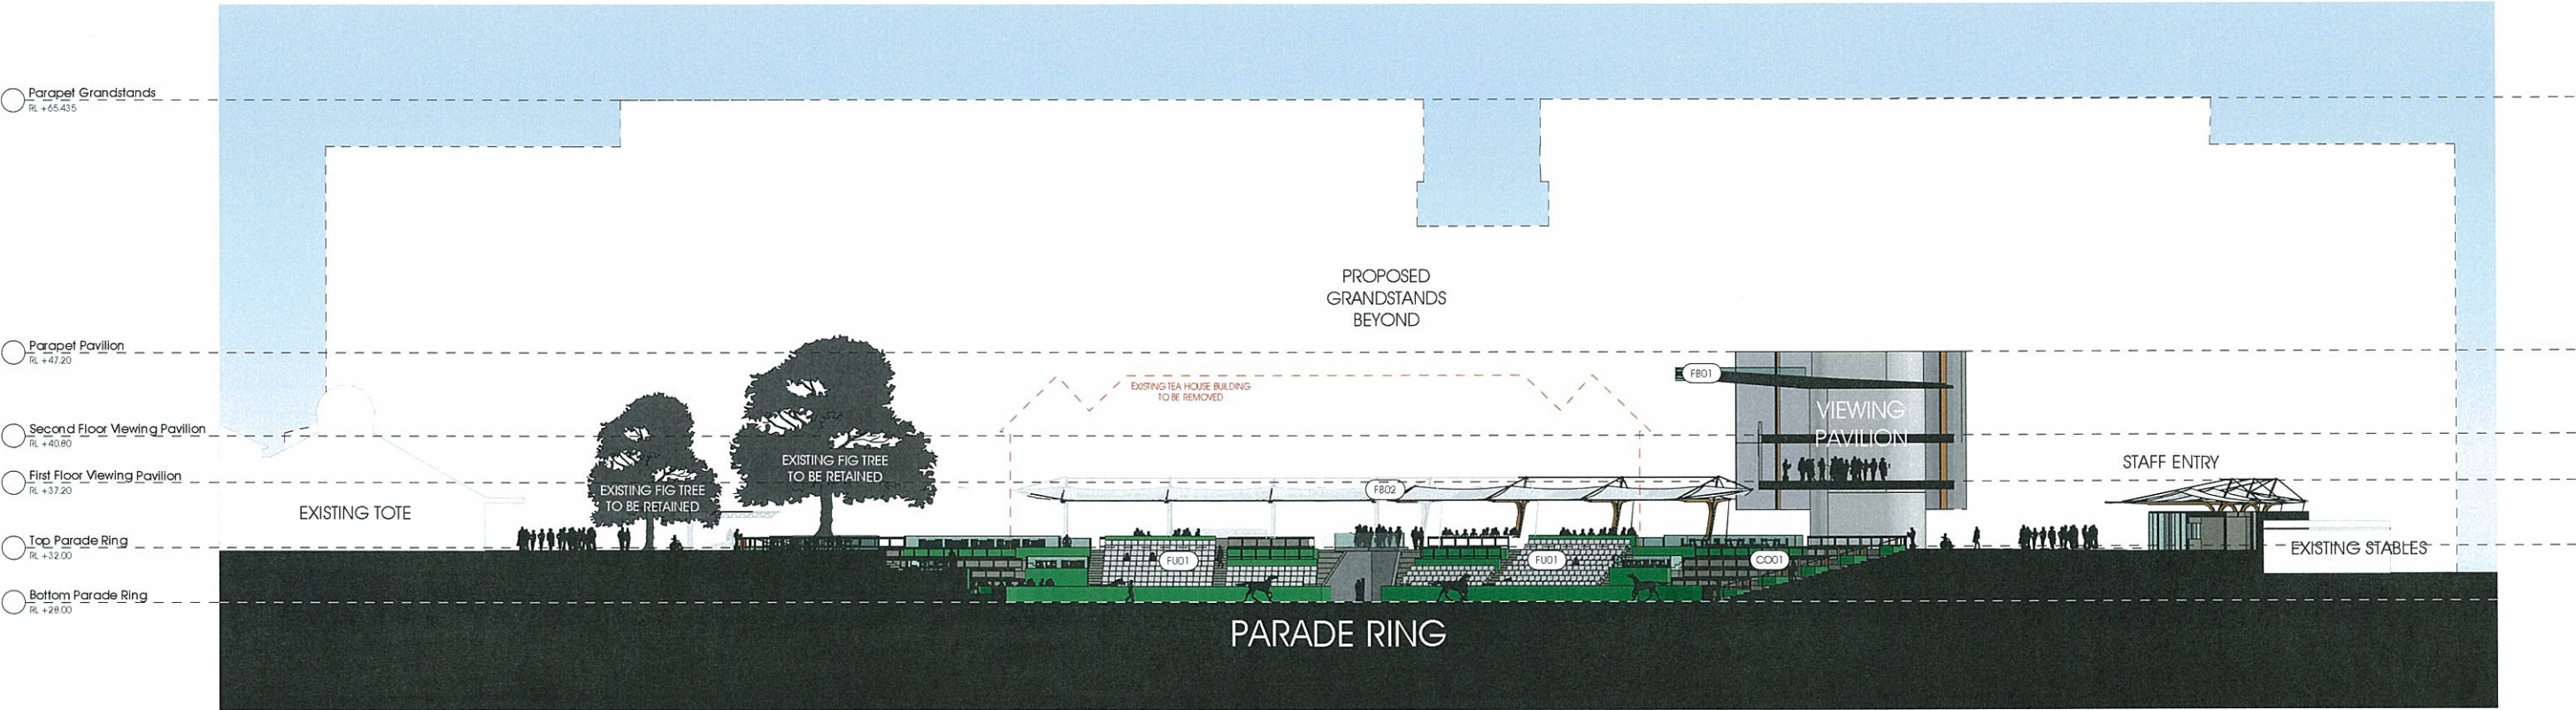

01 PARADE RING SECTION A-A

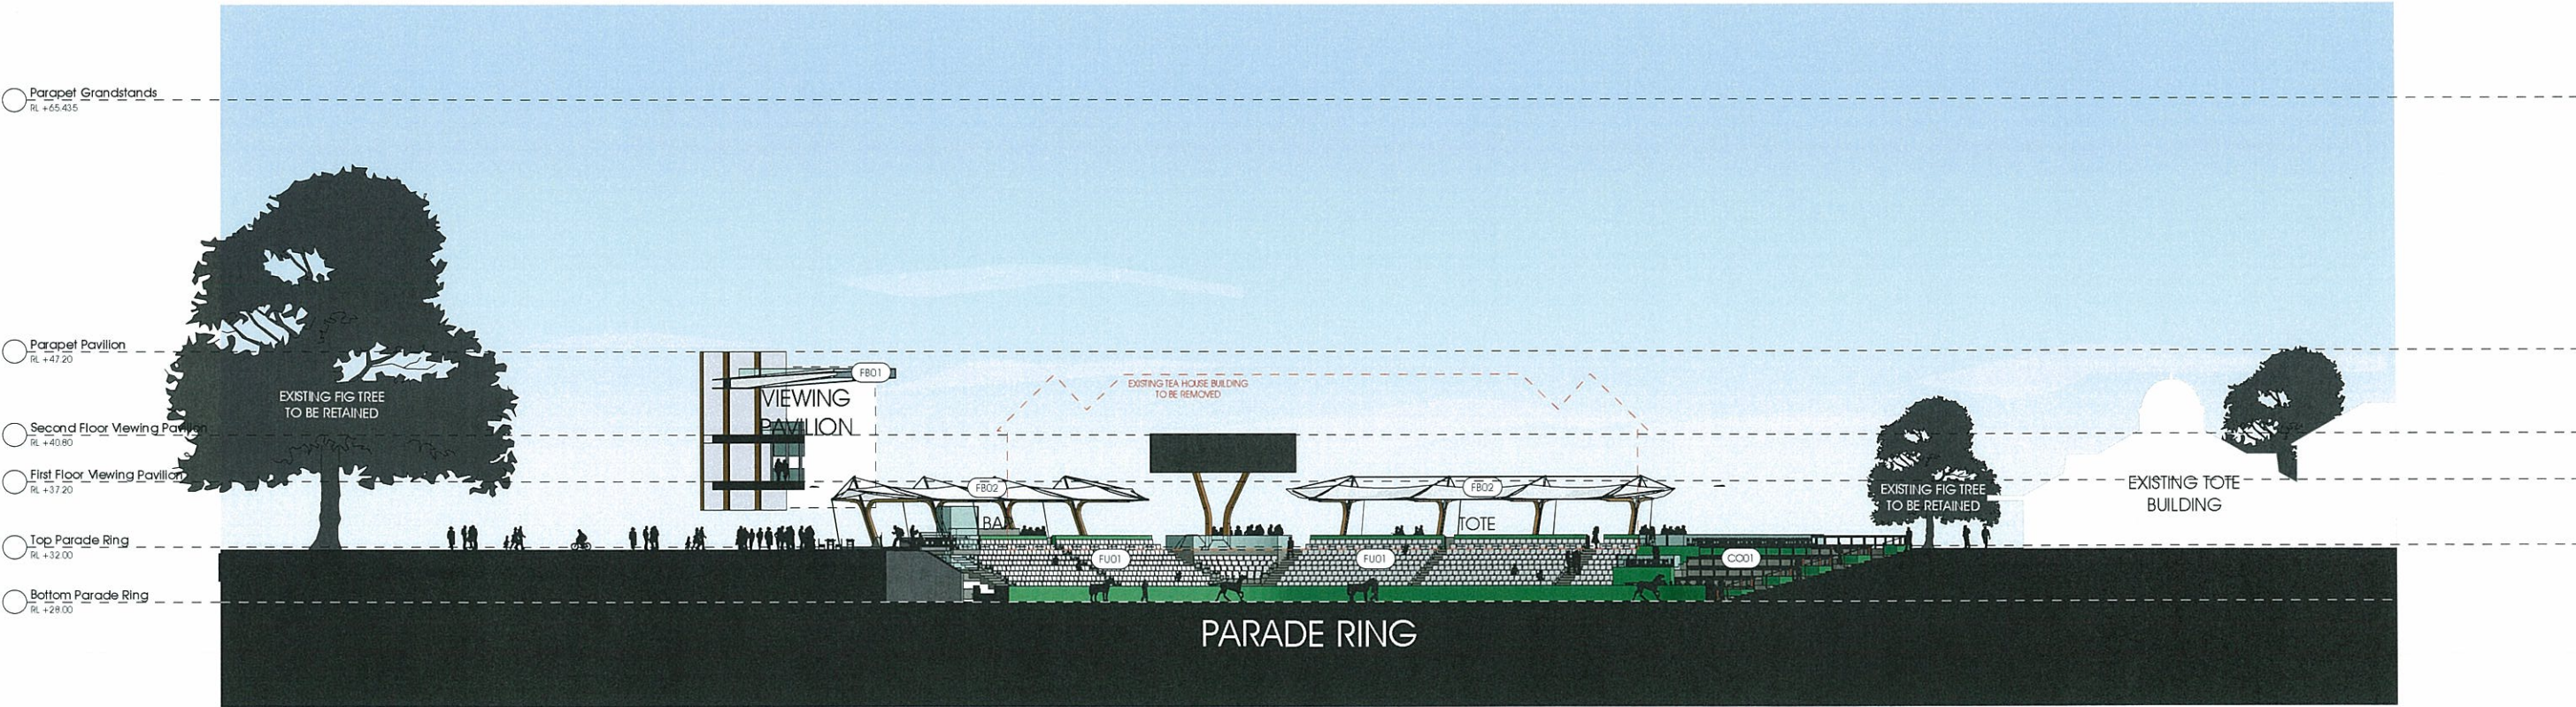

02 PARADE RING SECTION B-B