


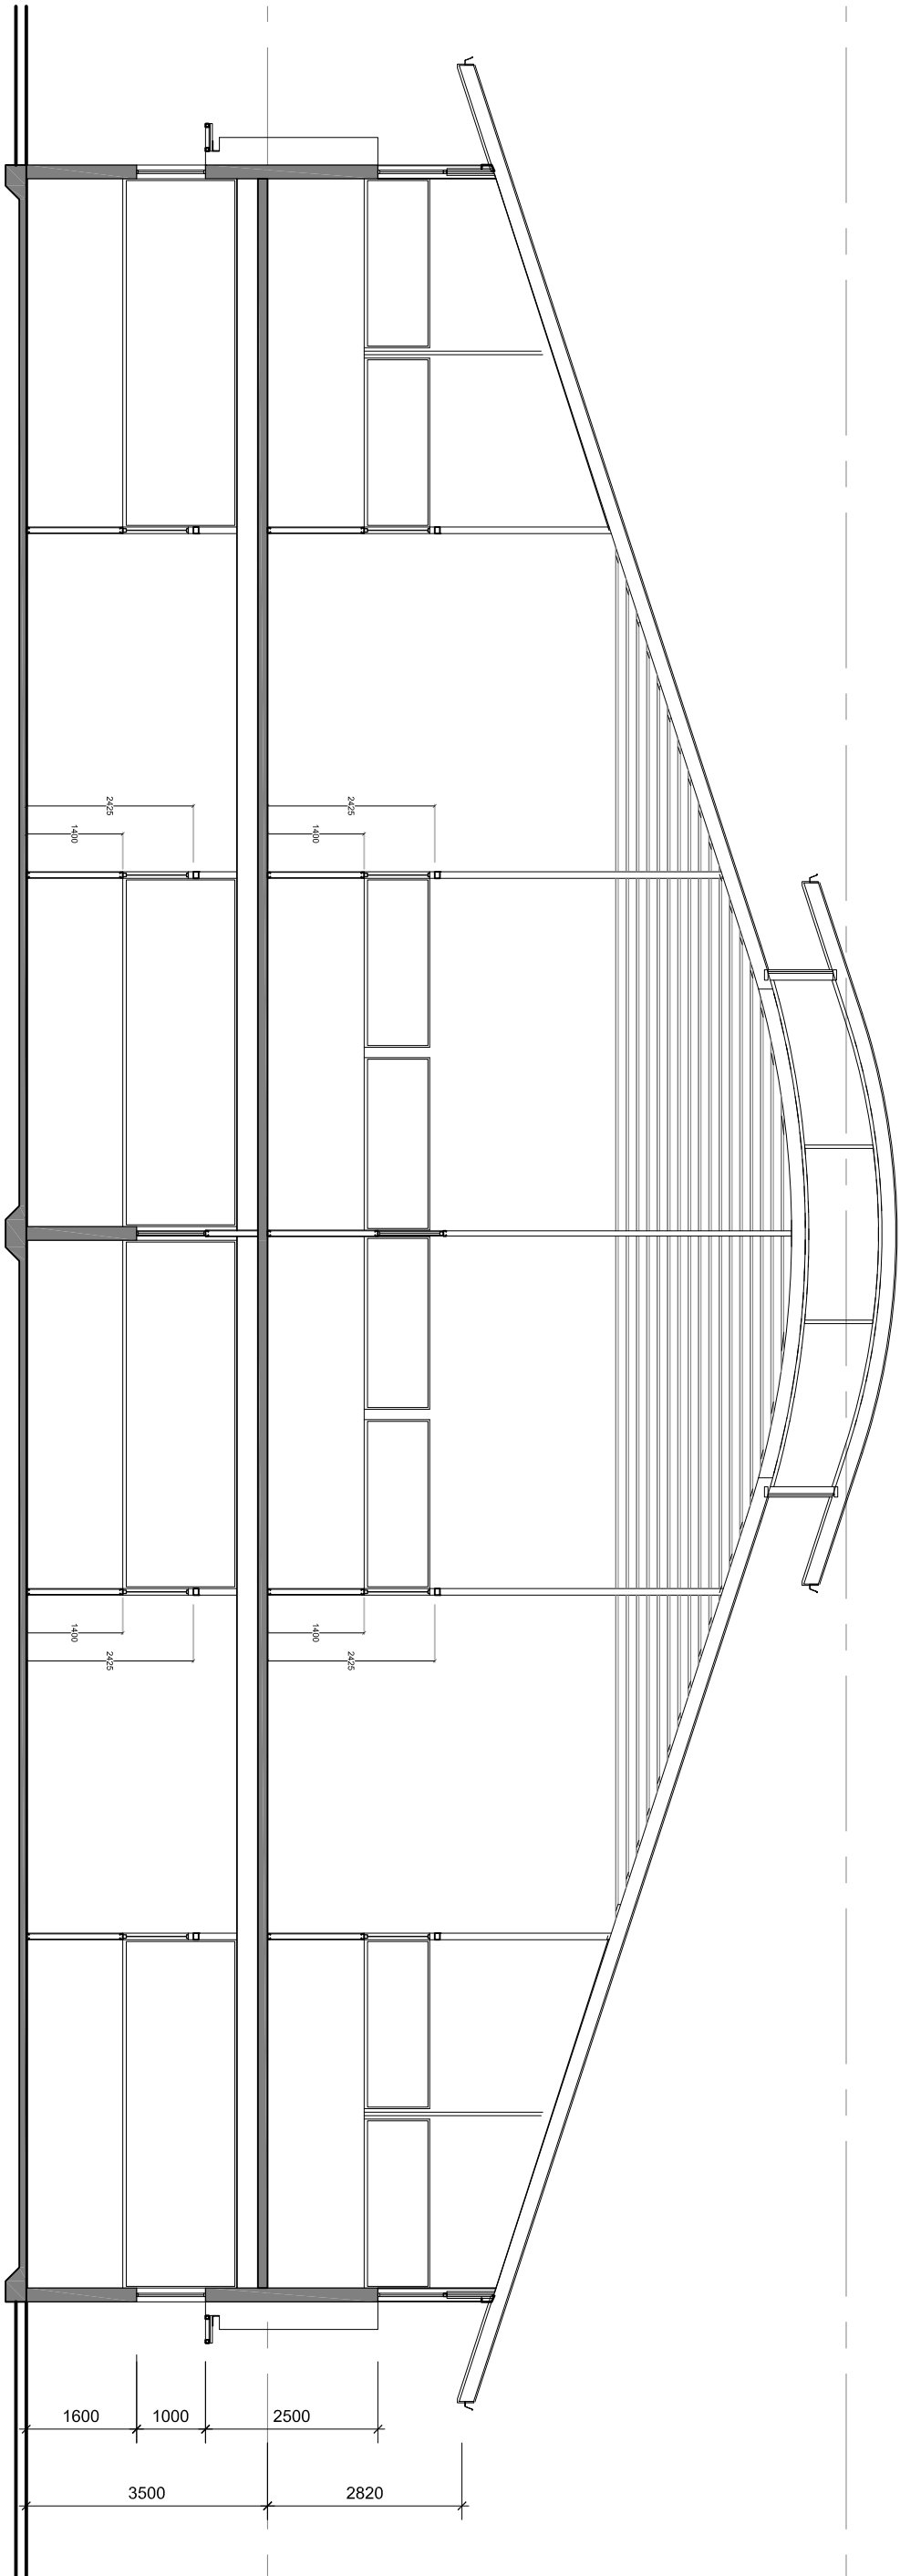

TYPICAL CROSS SECTION
SCALE 1:100 @ A3

PRELIMINARY

SECTION

STABLES & TRAINING FACILITIES
AJC RANDWICK RACECOURSE

ROBERTSON + MARKS

Dwg No. SK018
Job No. 10065
Date 01.07.2010
Scale 1:100@A3

ground floor 11.17 huddleston st
bury hills sydney australia 2010
t 61 2 9319 4388 f 61 2 9319 7338 e mrl@mrks.net.au
www.mrks.net.au
DOMESTIC ARCHITECTS
DAVID MARKS 3119 JOHN FRANK 3181 BRIAN MARK 3972 ANDREW SCARVELL