


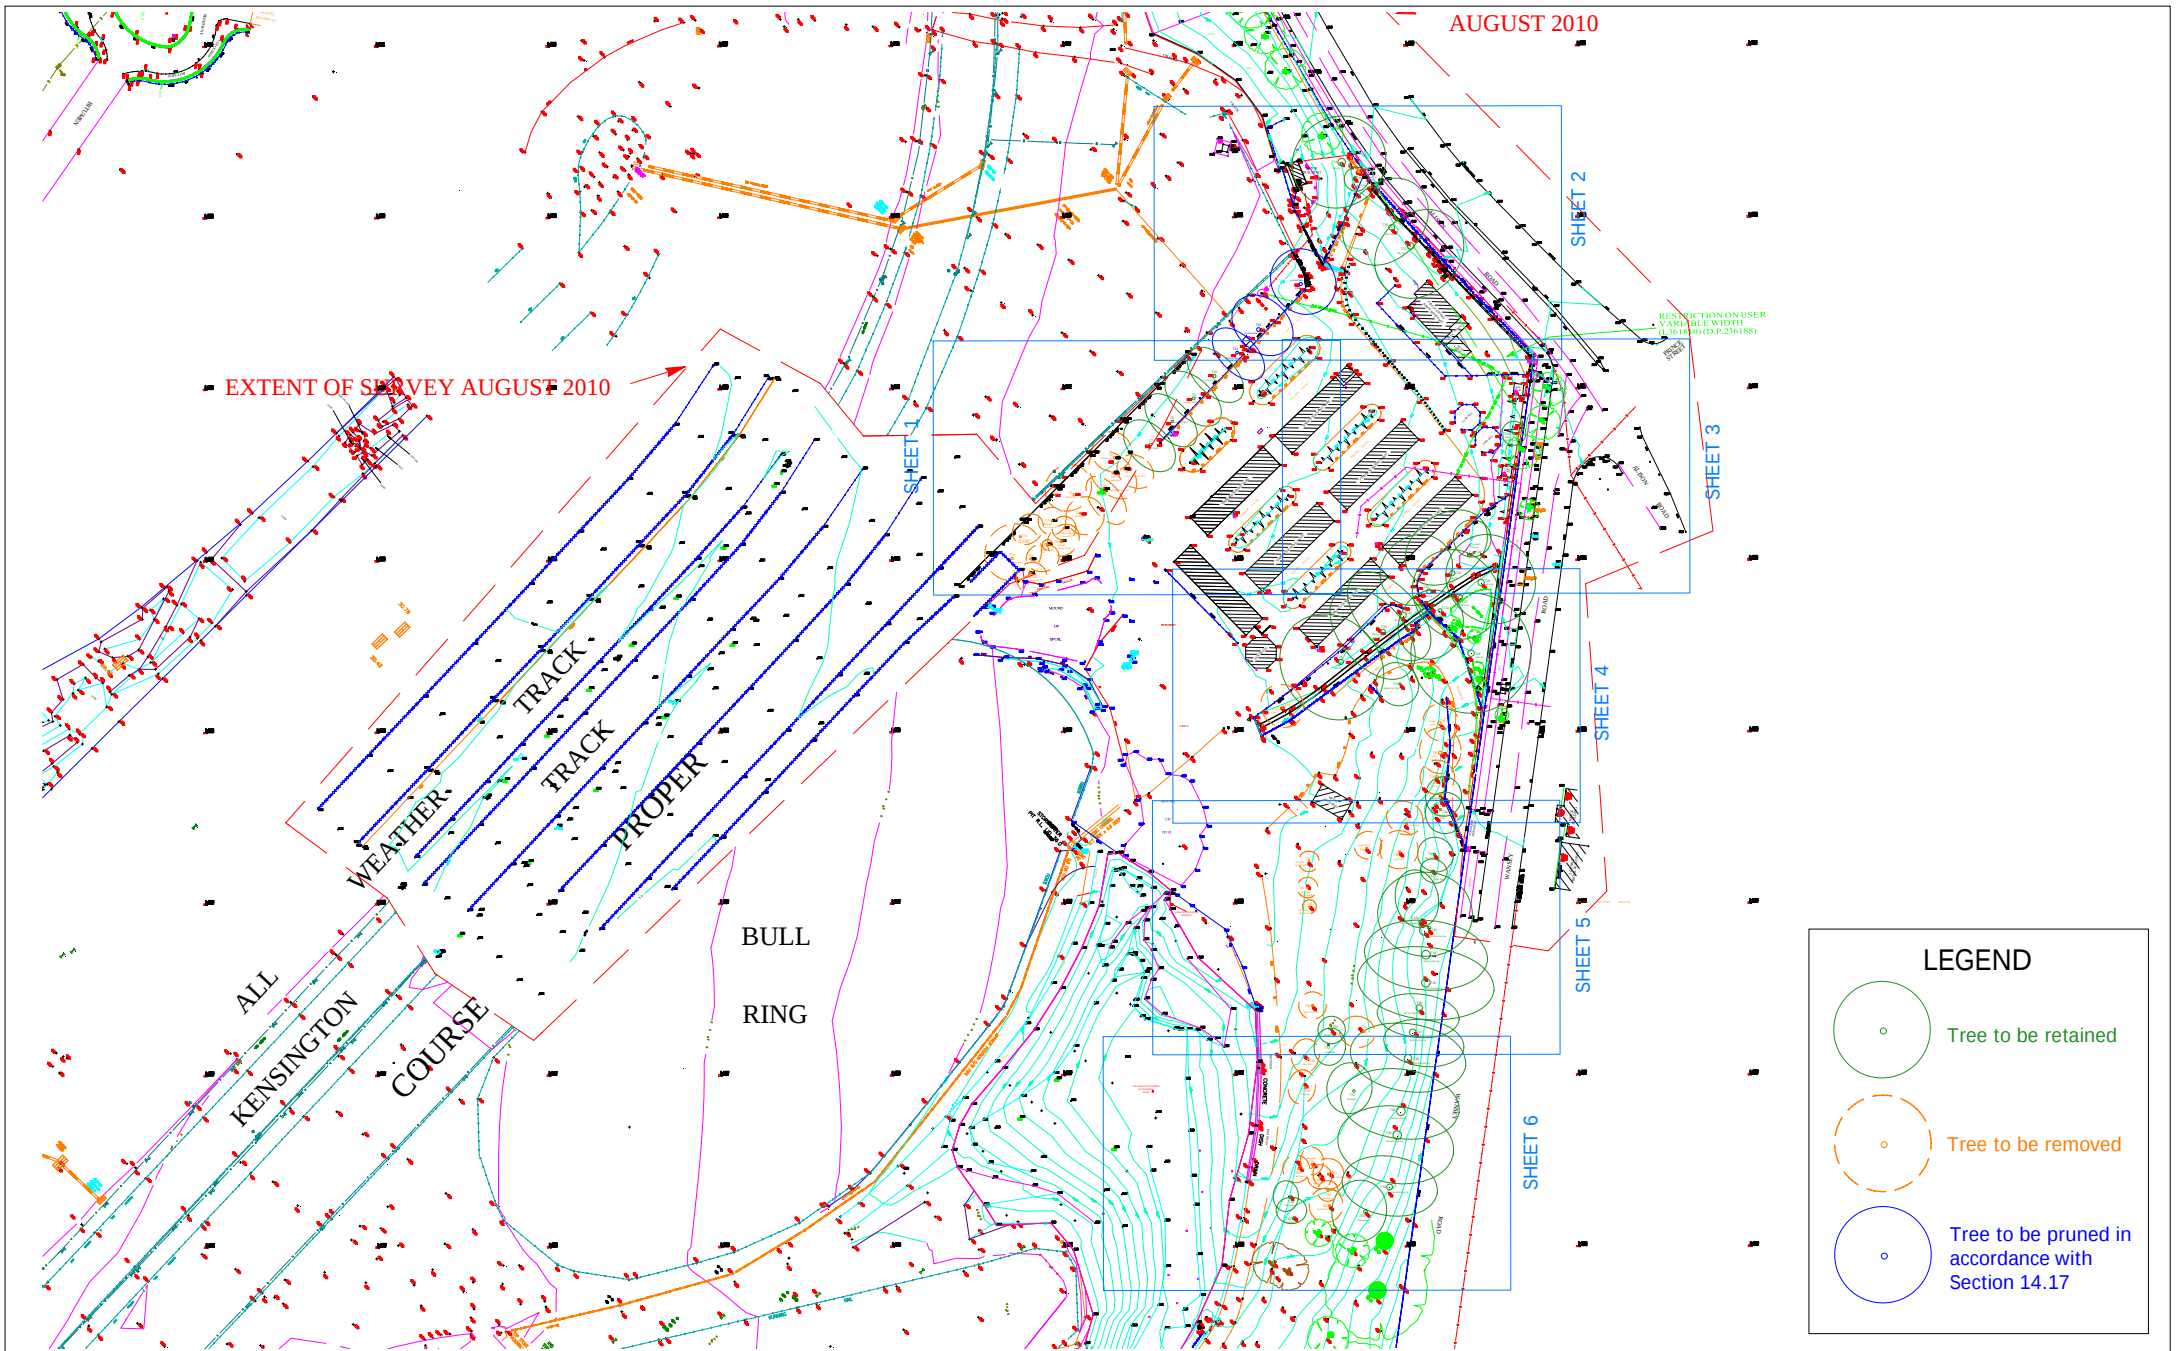


APPENDIX 6
 TREE LOCATION PLAN
 Stables Precinct
 Royal Randwick Racecourse
 77-97 Alison Road, RANDWICK, NSW



Earthscape Horticultural Services
 Arboricultural and Horticultural Consultants
 PO Box 364
 BEROWRA NSW 2081
 Ph: 02 9456 4787
 Fax: 02 9456 5757 e: earthscape@inet.net.au

Based on the Survey Drawing
 prepared by Rygate & Company Pty Ltd
 Dwg Ref No. 74359
 Dated 3rd September 2010

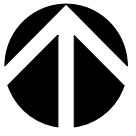

DWG No. TLP 7680 KEY PLAN

DATE: 17/09/2010