


AUGUST 2010

EXTENT OF SURVEY AUGUST 2010

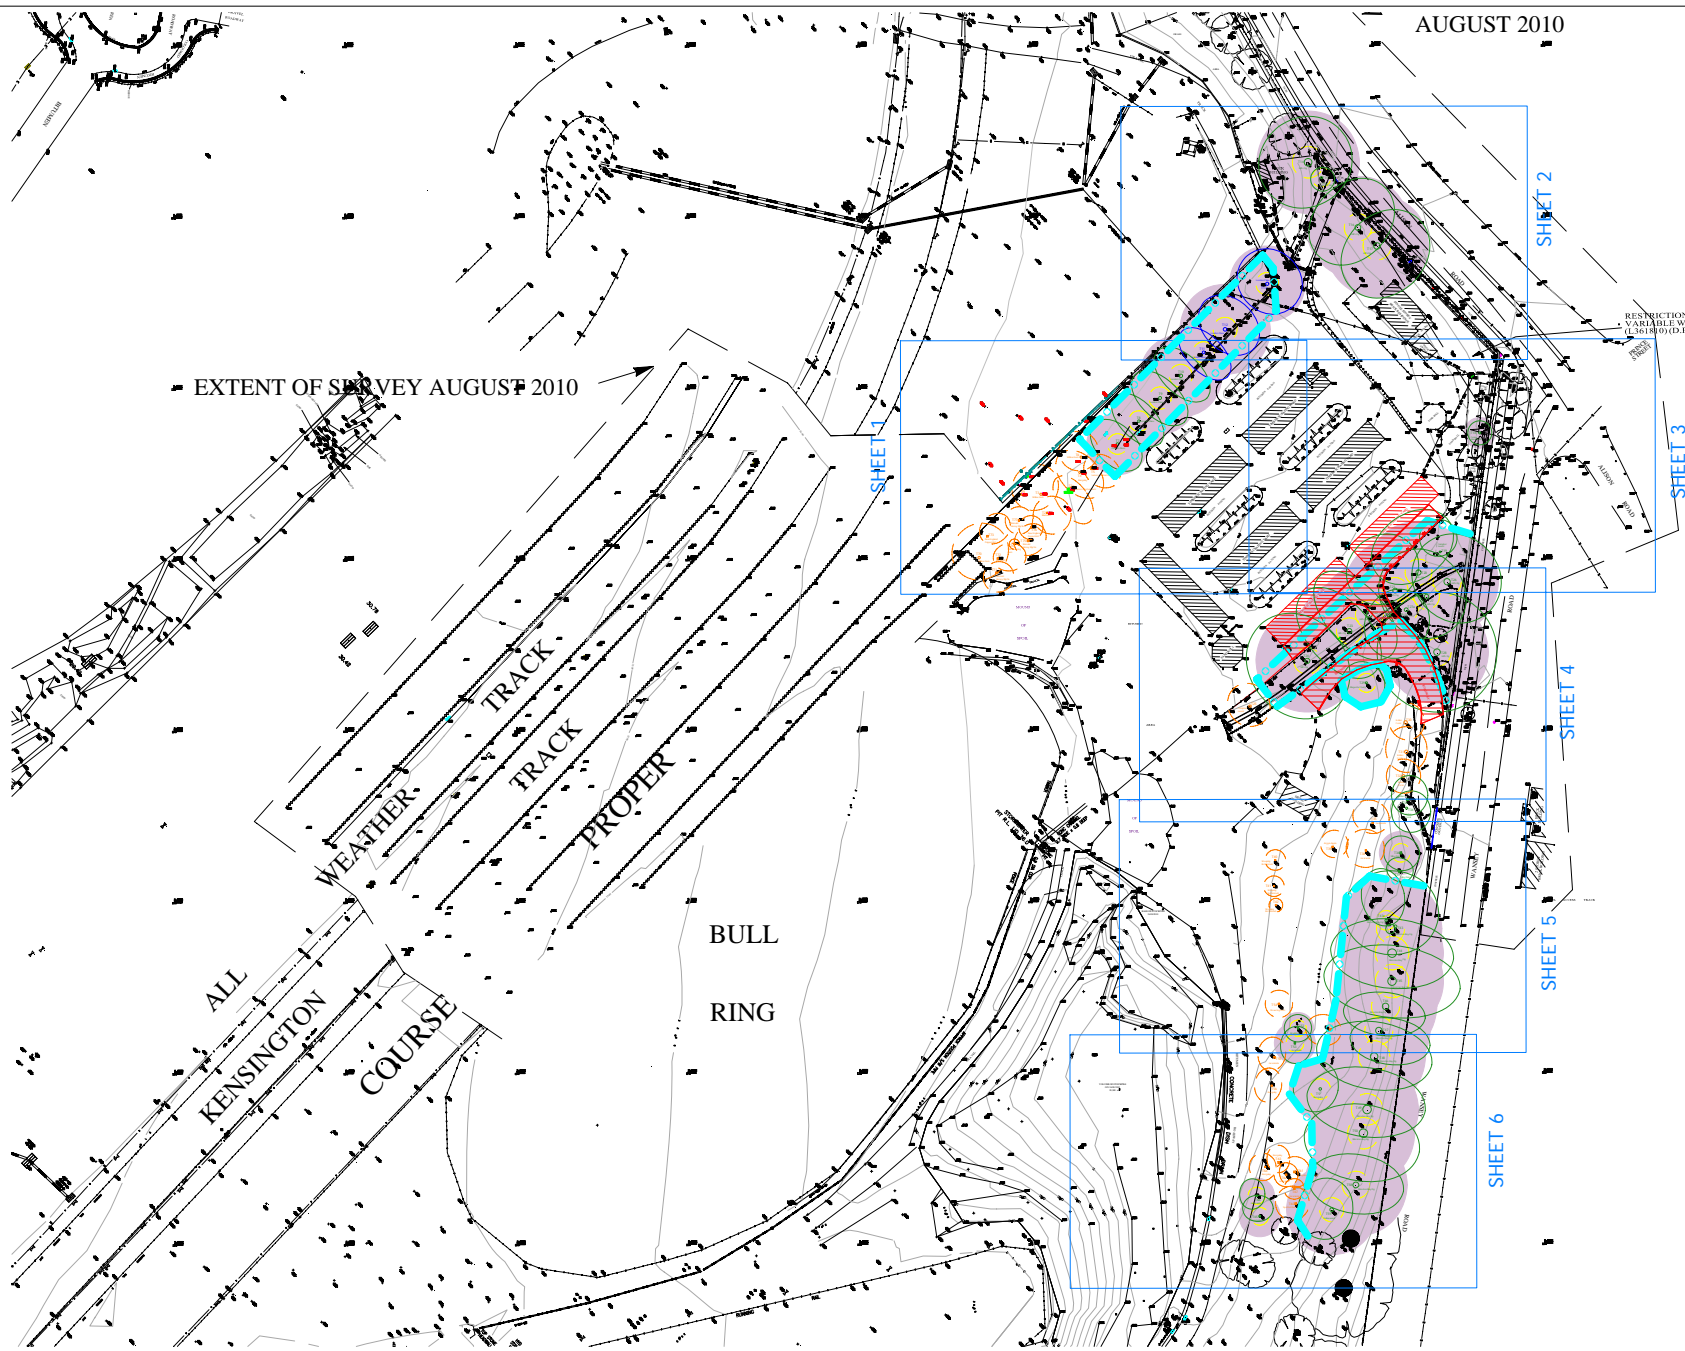

LEGEND

- Tree to be retained and protected in accordance with Tree Management Plan
- Tree to be removed
- Tree to be pruned in accordance with Section 14.17 (TMP)

LEGEND

- Tree Protection Zone (TPZ)
- Structural Root Zone (SRZ)
- Structure / Pavement to be demolished. All structures within TPZ's to be demolished in accordance with Section 14.18 (TMP)
- Install Tree Protection Fence in accordance with Section 14.10 (TMP)

**APPENDIX 8 -
TREE PROTECTION PLAN**

Stables Precinct
Royal Randwick Racecourse
77-97 Alison Road, RANDWICK, NSW




Earthscape Horticultural Services
 Arboricultural and Horticultural Consultants
 PO Box 364
 BEROWRA NSW 2081
 Ph: 02 9456 4787
 Fax: 02 9456 5757 e: earthscape@iinet.net.au

Based on the Survey Drawing
prepared by Rygate & Company Pty Ltd

Dwg Ref No. 74359

Dated 3rd September 2010



DWG No. TLP 7687 KEY PLAN

DATE: 17/09/2010