



Rev.	Date	Revision
A	12/11/2010	DA Test of Adequacy

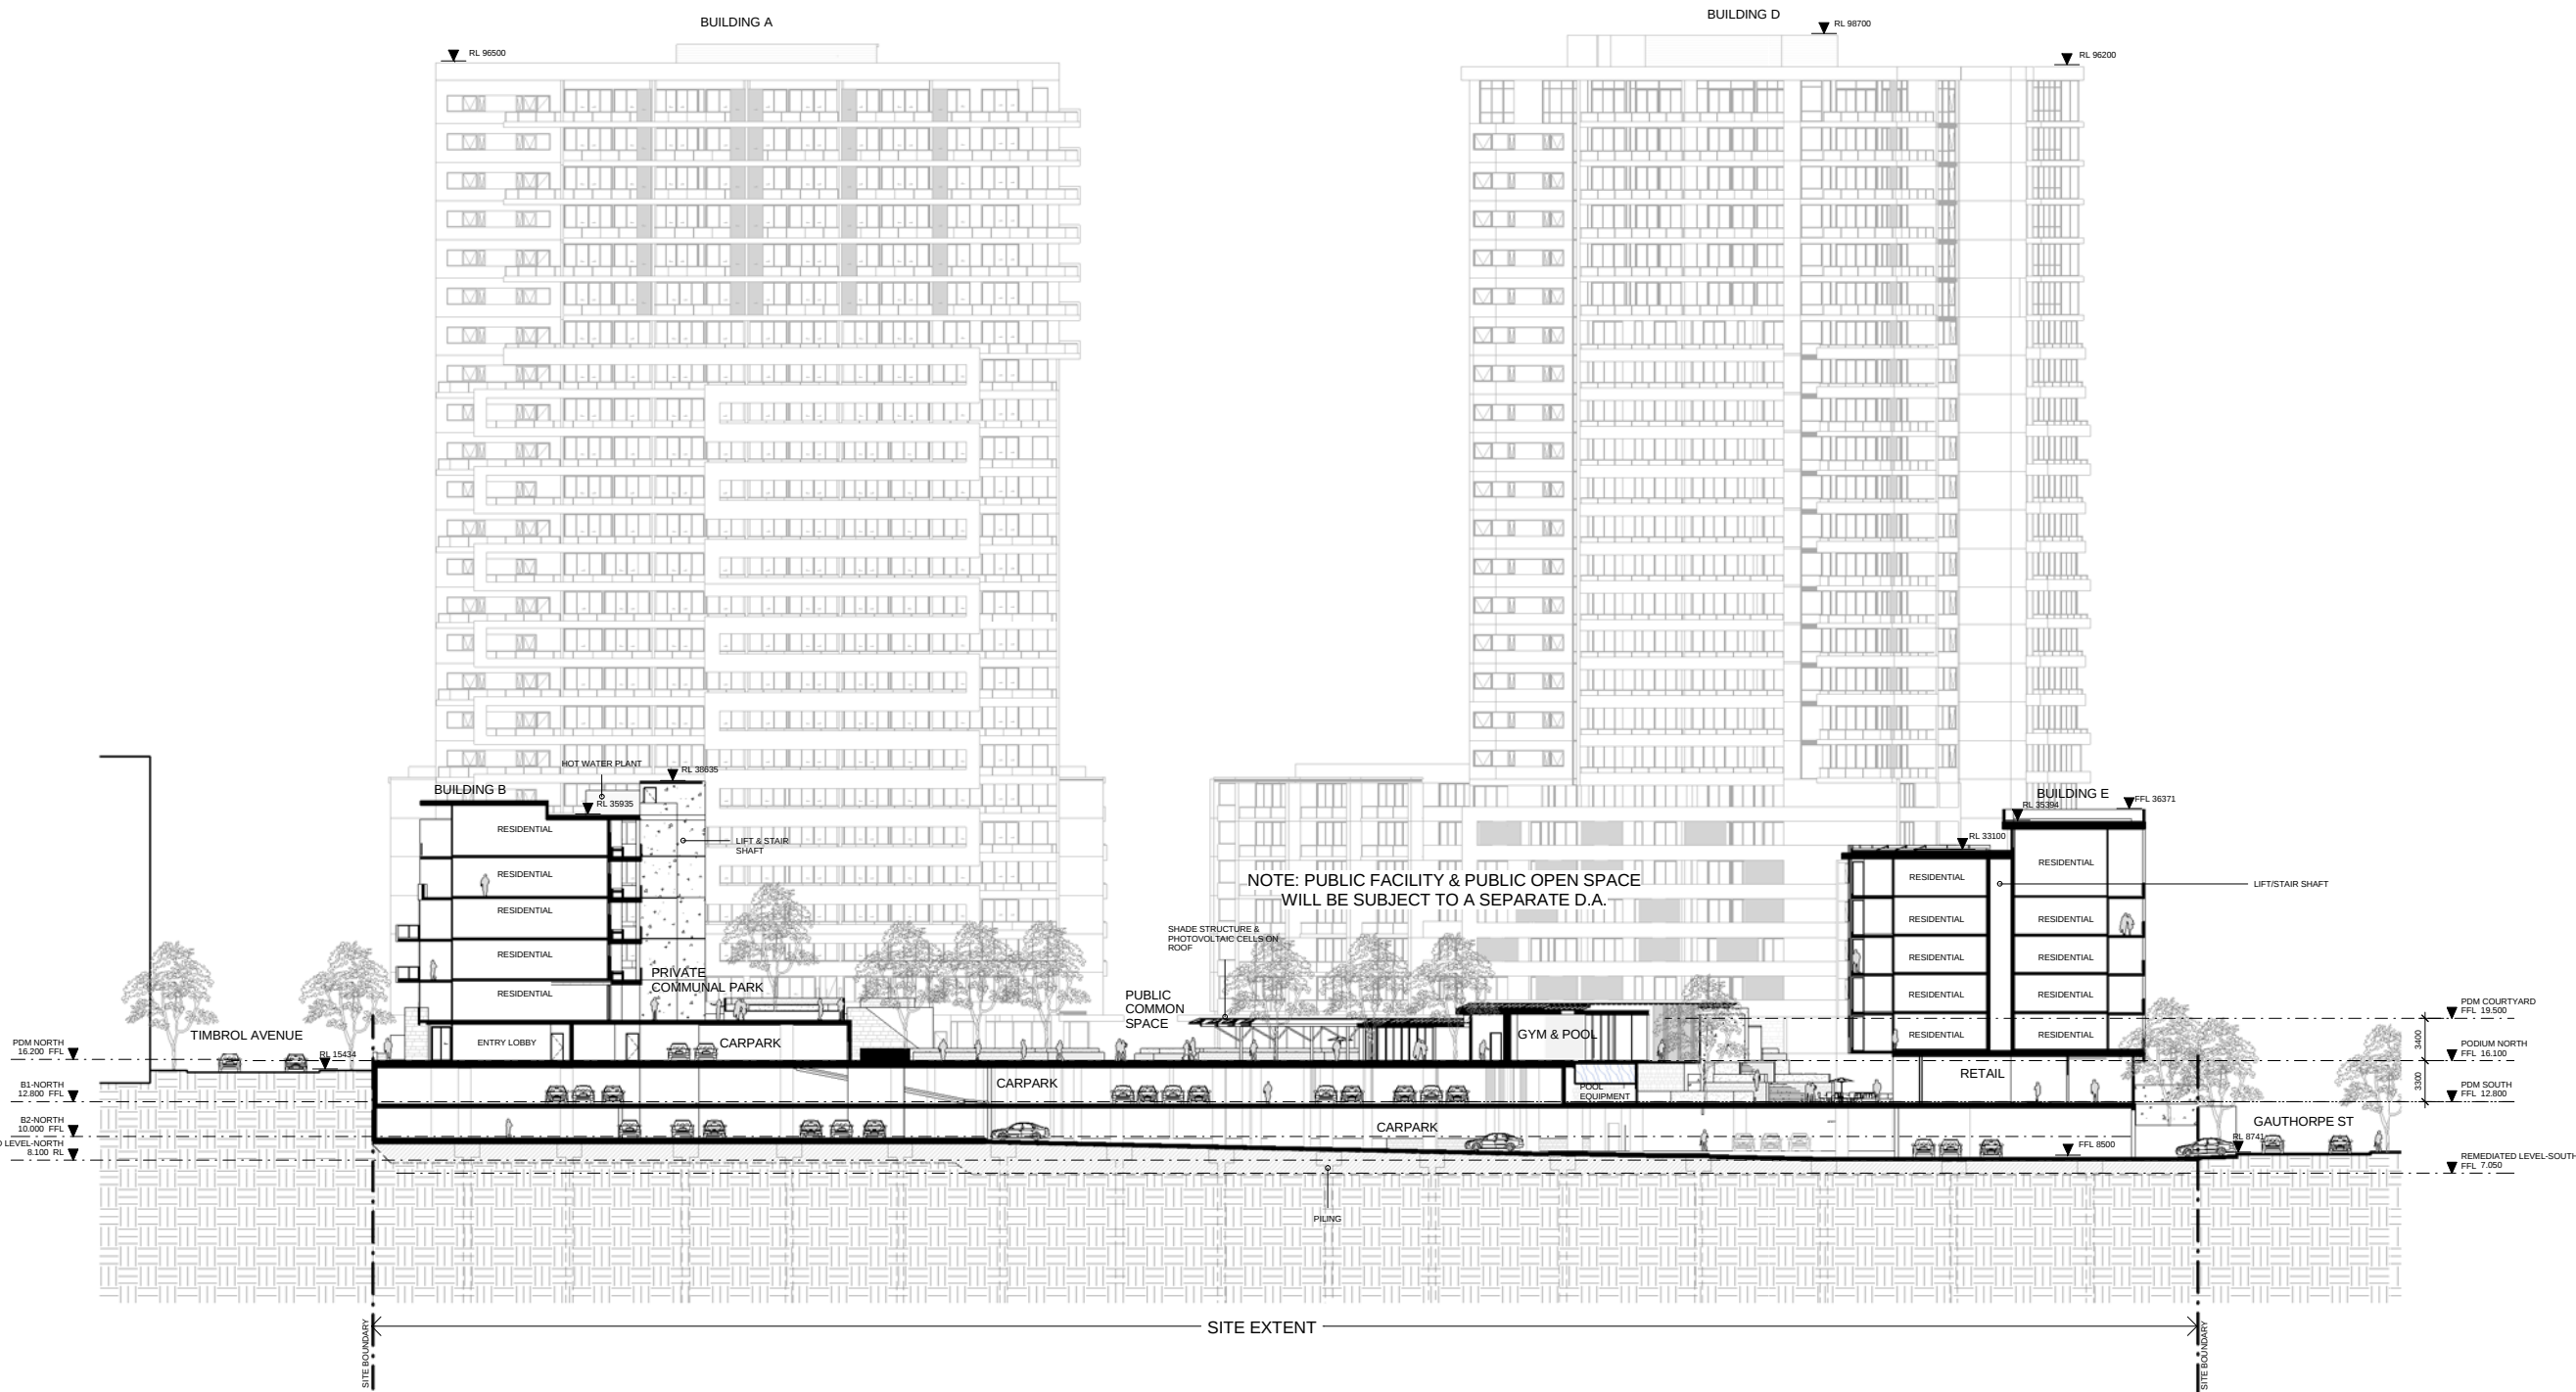

1 SECTION
A-5001 North-South Site Section 1:250

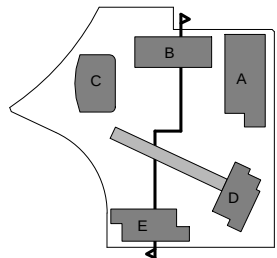

Project
STAGE 2A + 3A
WALKER ST.
RHODES
for
Billbergia

Drawing Name
North-South Site
Section

Date 08/12/10 Scale 1:250 Sheet Size @ B1

Reg No. Drawn Chk.
Author JP

Job No. Drawing No. Revision
4410 A-0601 A

