
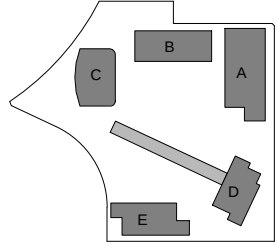


| Rev. | Date       | Revision            |
|------|------------|---------------------|
| A    | 12/11/2010 | DA Test of Adequacy |

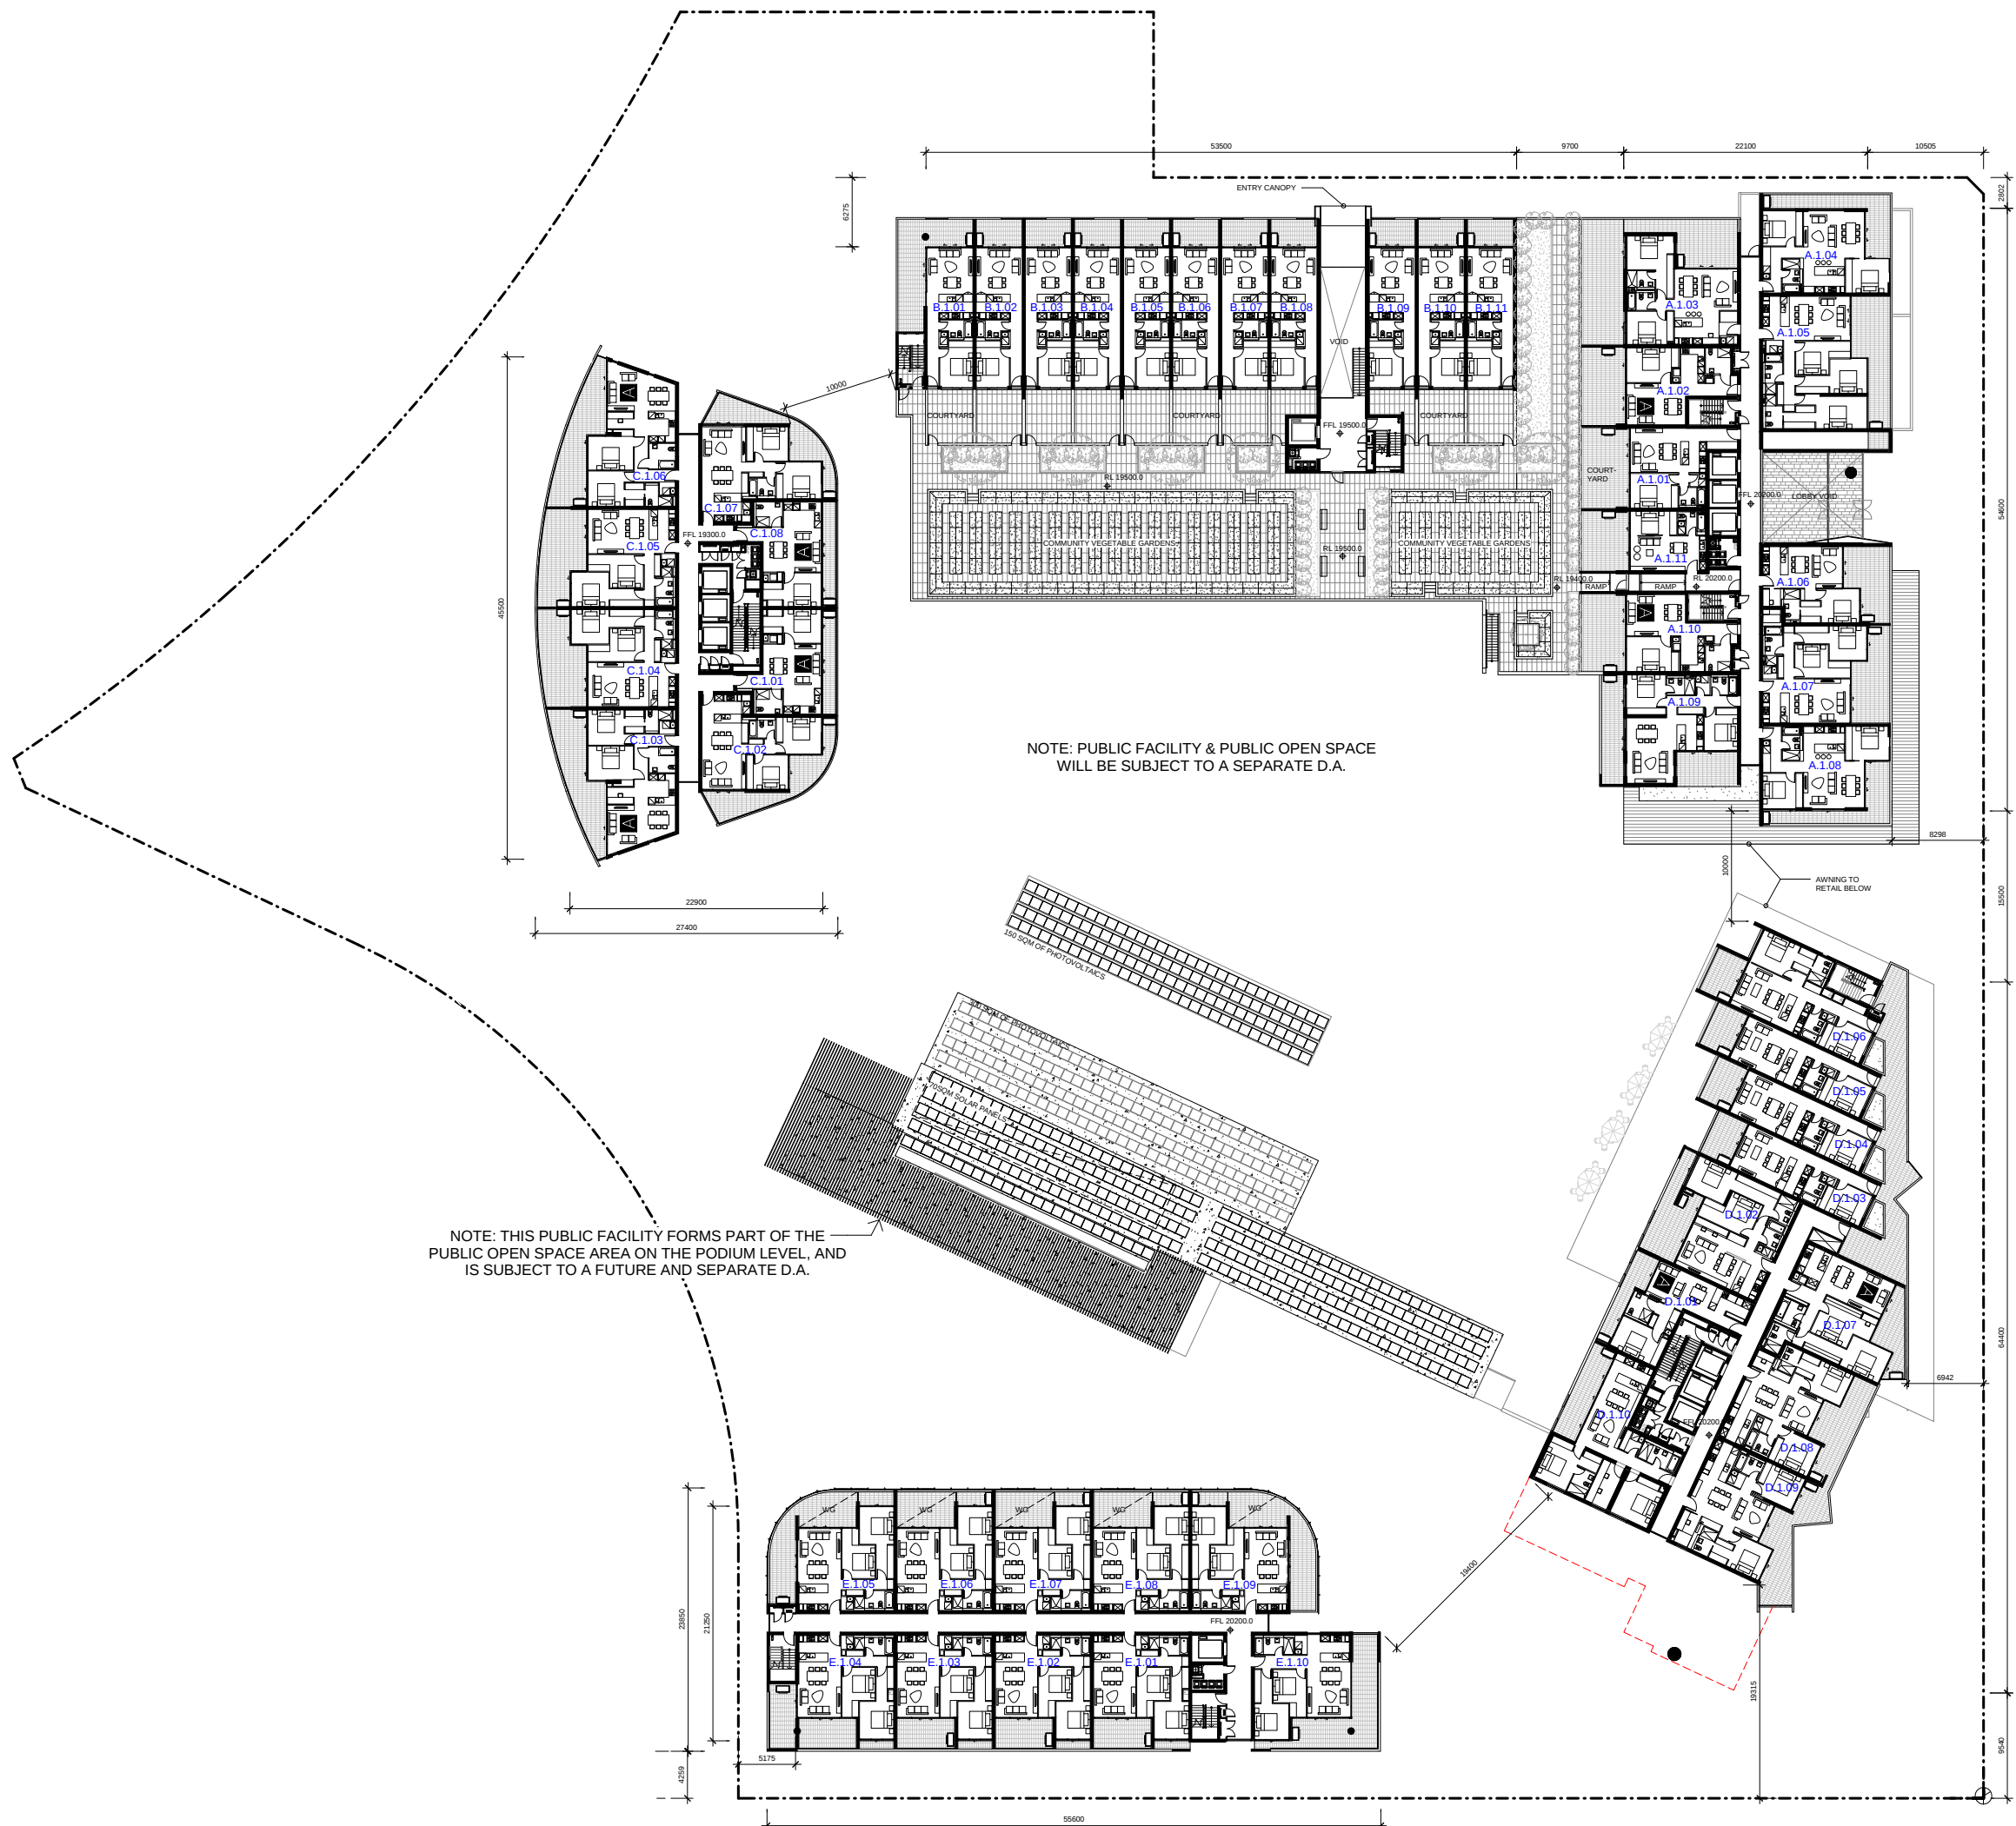

Project  
STAGE 2A + 3A  
WALKER ST.  
RHODES  
for  
Billbergia

Drawing Name  
Level 01 Plan

| Date     | Scale       | Sheet Size |
|----------|-------------|------------|
| 08/12/10 | 1 : 250     | @ B1       |
| Reg No.  | Drawn       | Chk.       |
|          | BS/NH       | JP         |
| Job No.  | Drawing No. | Revision   |
| 4410     | A-0204      | A          |

