


In accepting and utilizing this document the recipient agrees that SJB Architects (NSW) Pty. Ltd. ACN 081 094 724 / SJB Architects, retain all common law, statutory law and other rights including copyright and intellectual property rights. The recipient agrees not to use this document for any purpose other than its intended use, to waive all claims against SJB Architects resulting from unauthorised changes, or to reuse the document on other projects without the prior written consent of SJB Architects. Under no circumstances shall transfer of this document be deemed a sale. SJB Architects makes no warranties of fitness for any purpose.

The Bulk/Contractor shall verify job dimensions prior to any work commencing. Figured dimensions shall take precedence over scaled work.

Rev.	Date	Revision
A	12/11/2010	DA Test of Adequacy
A-1	22/02/2011	Preferred Project

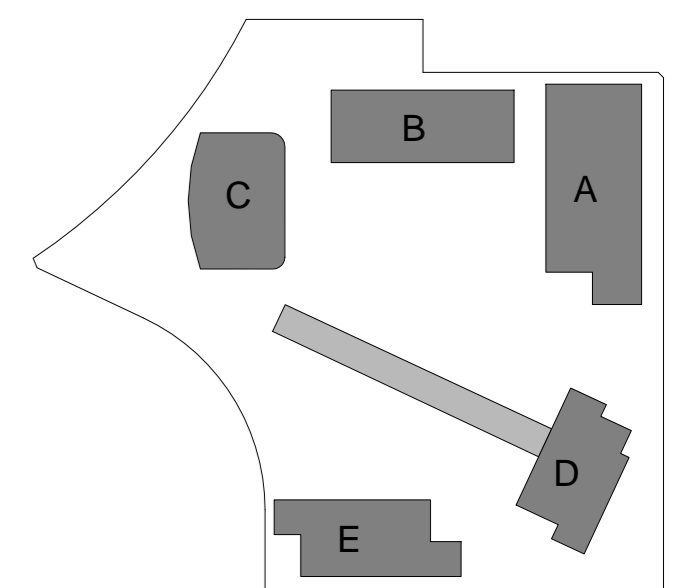

Client



**Billbergia**  
creating communities®

Project

STAGE 2A + 3A  
WALKER ST.  
RHODES  
for  
Billbergia Developments

Drawing Name

Level 05 Plan

Date: 08/12/10 Scale: 1 : 250 Sheet Size: @ B1

Reg No. BS/NH Drawn: JP Chk. JP

Job No. 4410 Drawing No. A-0208 Revision: A-1

SJB Architects  
Level 2, 490 Crown St  
Sunny Hills NSW  
2010 Australia  
T 61 2 9380 9811  
F 61 2 9380 9922  
www.sjb.com.au

Nominated Architects  
Adam Haddock 7188  
John Pradel 7004

