


In accepting and utilizing this document the recipient agrees that SJB Architects (NSW) Pty. Ltd. ACN 081 094 724 ("SJB Architects") retain all common law, statutory law and other rights including copyright and intellectual property rights. The recipient agrees not to use this document for any purpose other than its intended use, to waive all claims against SJB Architects resulting from unauthorised changes, or to reuse this document on other projects without the prior written consent of SJB Architects. Under no circumstances shall transfer of this document be deemed a sale. SJB Architects makes no warranties of fitness for any purpose.

The Builder/Contractor shall verify job dimensions prior to any work commencing. Figured dimensions shall take precedence over scaled work.


| Rev. | Date | Revision |
|------|------------|---------------------|
| A | 12/11/2010 | DA Test of Adequacy |
| A-1 | 22/02/2011 | Preferred Project |




1 ELEVATION
BLDG E - NORTH
1:200

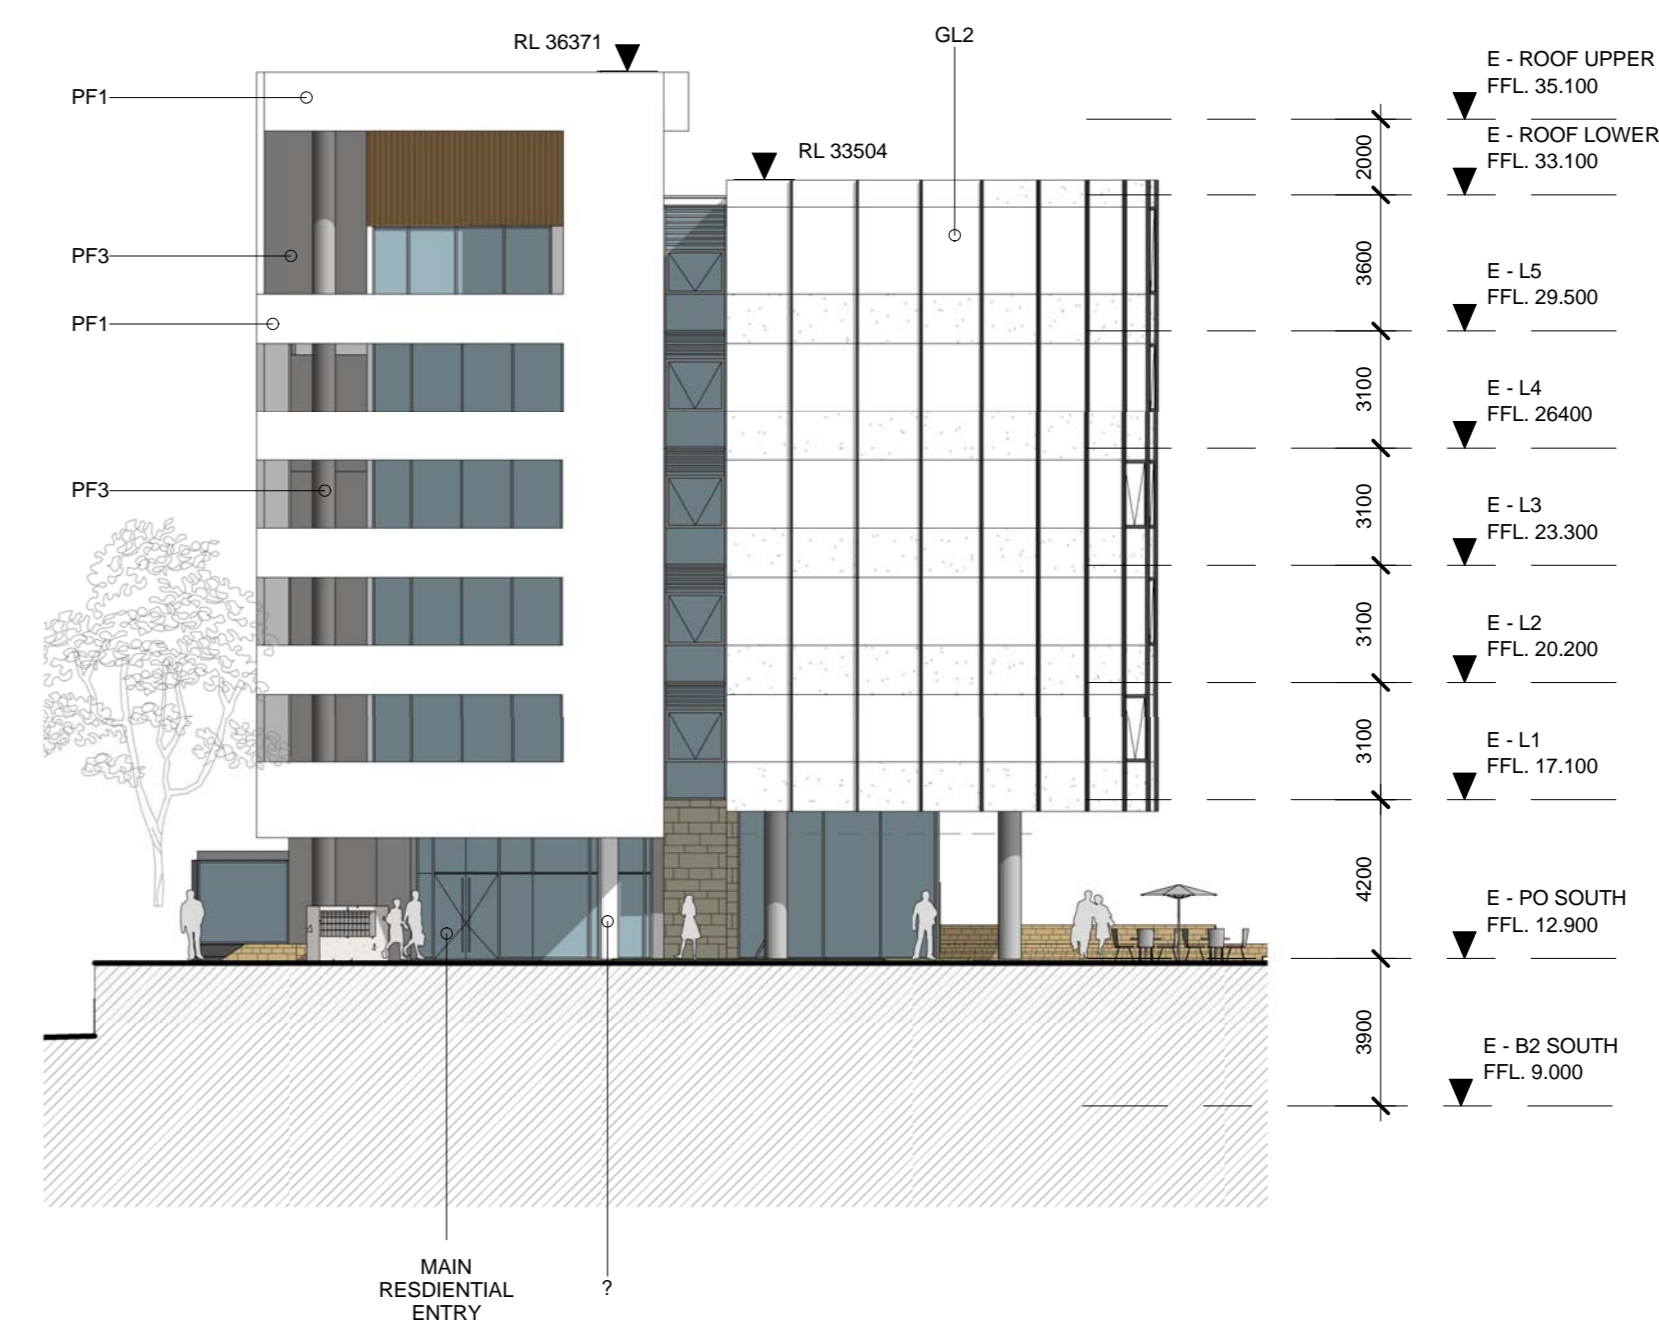

3 ELEVATION
BLDG E - EAST
1:200

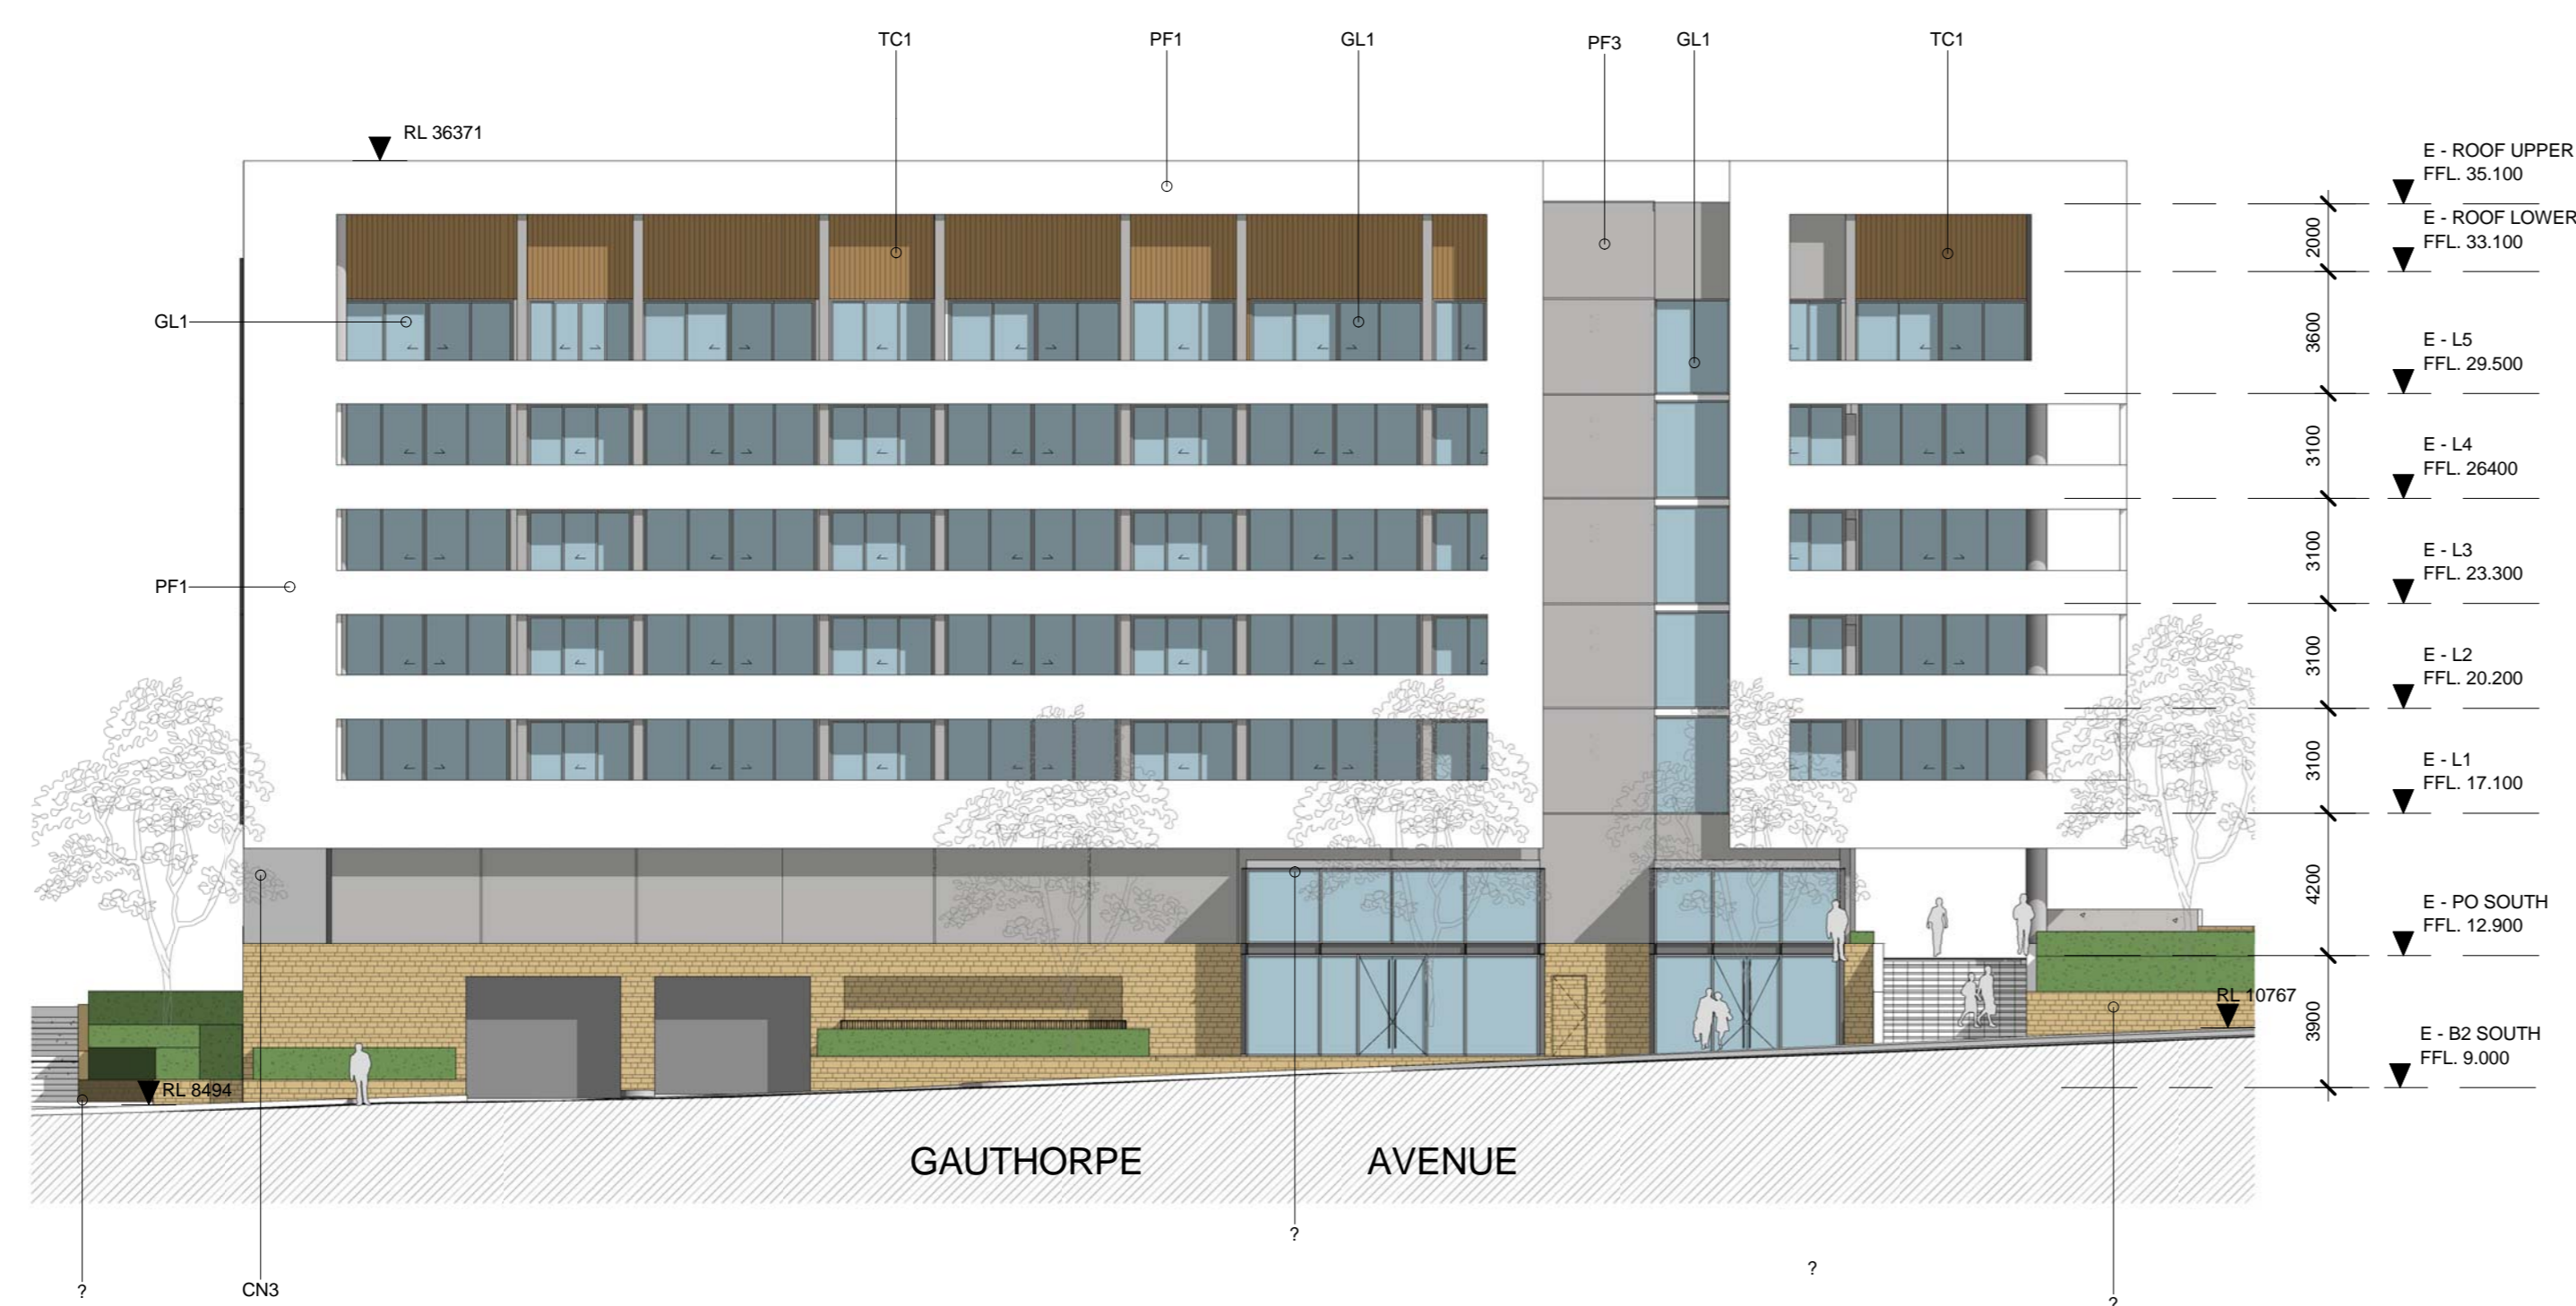


2 ELEVATION
BLDG E - SOUTH
1:200

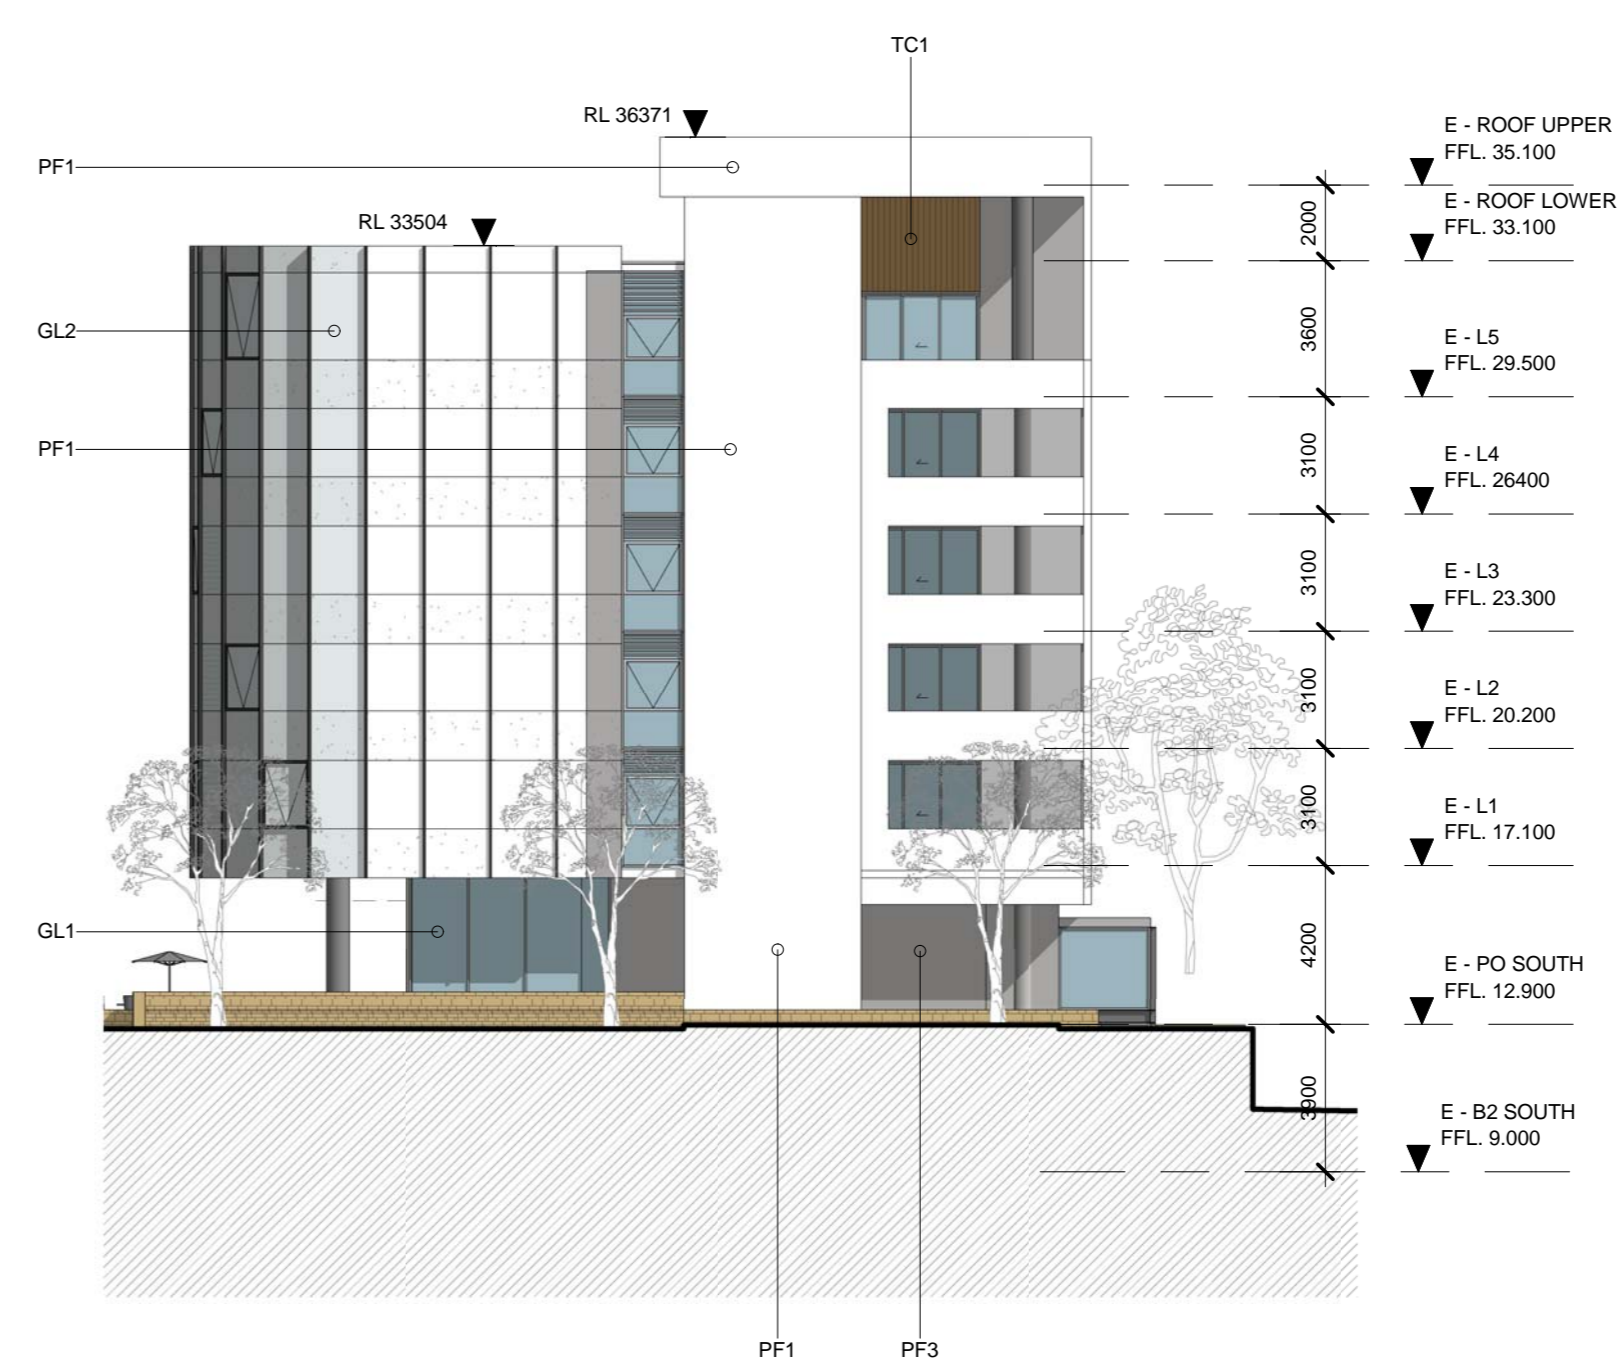

4 ELEVATION
BLDG E - WEST
1:200

| EXTERNAL FINISHES | |
|-------------------|--|
| CONCRETE | |
| CN1 | Concrete natural finish |
| CR1 | Concrete render finish |
| RF1 | Roof Finish - Gravel |
| MASONRY | |
| PF1 | Texture applied finish - White |
| PF2 | Texture applied finish - Light Warm Grey |
| PF3 | Texture applied finish - Dark Grey |
| ST1 | Stone cladding - Stacked grey colour |
| ST2 | Stone cladding - Sandstone Finish |
| GLAZING | |
| GL1 | Clear Glass Windows |
| GL2 | Louvered Clear Glass Windows |
| GL3 | Obscure Glazing Balustrade |
| GL4 | Feature Coloured Glass |
| GB1 | Clear glass balustrade with Metal handrail |
| WG | Wintergarden |
| METALWORKS | |
| MB1 | Metal balustrade - Steel Galvanised |
| MF1 | Metal Finish - Window + Door frames |
| MF2 | Metal Finish - Shading blades |
| MF3 | Metal Finish - Louvre screen |
| MS1 | Metal Finish - Plant Screening |
| TIMBER | |
| TC1 | External cladding - Timber Boards |
| TB1 | Timber Floor Boards - Natural Stain |

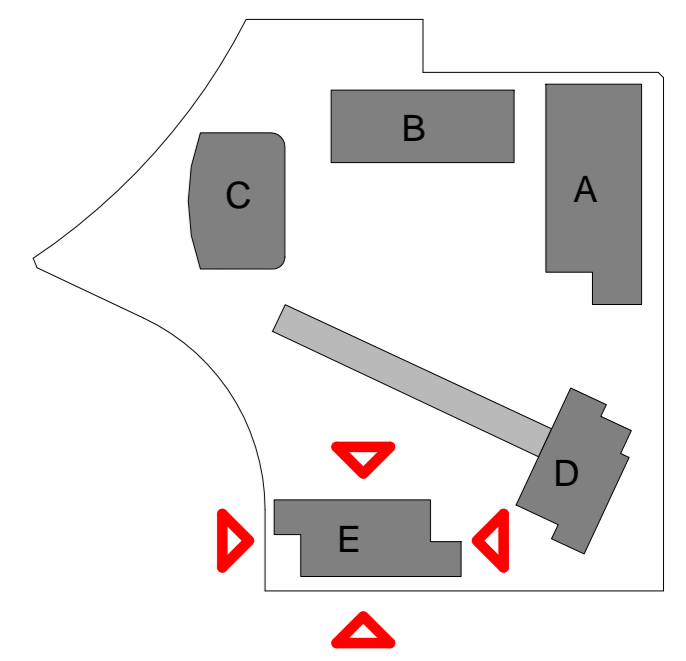

Client
Project
STAGE 2A + 3A
WALKER ST.
RHODES
for
Billbergia Developments

Drawing Name
Elevations - BLDG E
North, South, East & West

Date
08/12/10

Scale
1 : 200

Sheet Size
@ B1

Reg No. Drawn Chk.
Author JP

Job No. Drawing No. Revision
4410 A-0510 A-1

