


In accepting and offering this document the recipient agrees that SJB Architects (NSW) Pty. Ltd. ACN 581 584 724 (SJB Architects) retain all common law, statutory law and other rights including copyright and intellectual property rights. The recipient agrees not to use the document for any purpose other than its intended use, to waive all claims against SJB Architects resulting from unauthorised changes, or to release the document on other projects without the prior written consent of SJB Architects. Under no circumstances shall transfer of the document be deemed a sale. SJB Architects makes no warranties of fitness for any purpose.

The Recipient/Contractor shall verify job dimensions prior to any work commencing. Figure dimensions shall take precedence over scaled work.

S75W - FOR APPROVAL

Rev.	Date	Revision
A	12/11/2010	DA Test of Adequacy
A-1	22/02/2011	Preferred Project
A-2	15/04/2012	S75W - March 2012



NOTE:
ALL INTERNAL RL'S REPRESENT
STRUCTURAL SLAB LEVEL TYPICALLY.



**NSW GOVERNMENT
Planning**

Issued under the Environmental Planning and Assessment Act 1979

Approved Section 75W Modification Application
No. 1 granted on the 26/9/2012
in respect to MP 10_0105
Signed [Signature]
Sheet No. 8 of 33

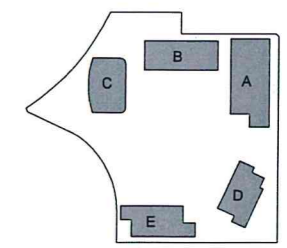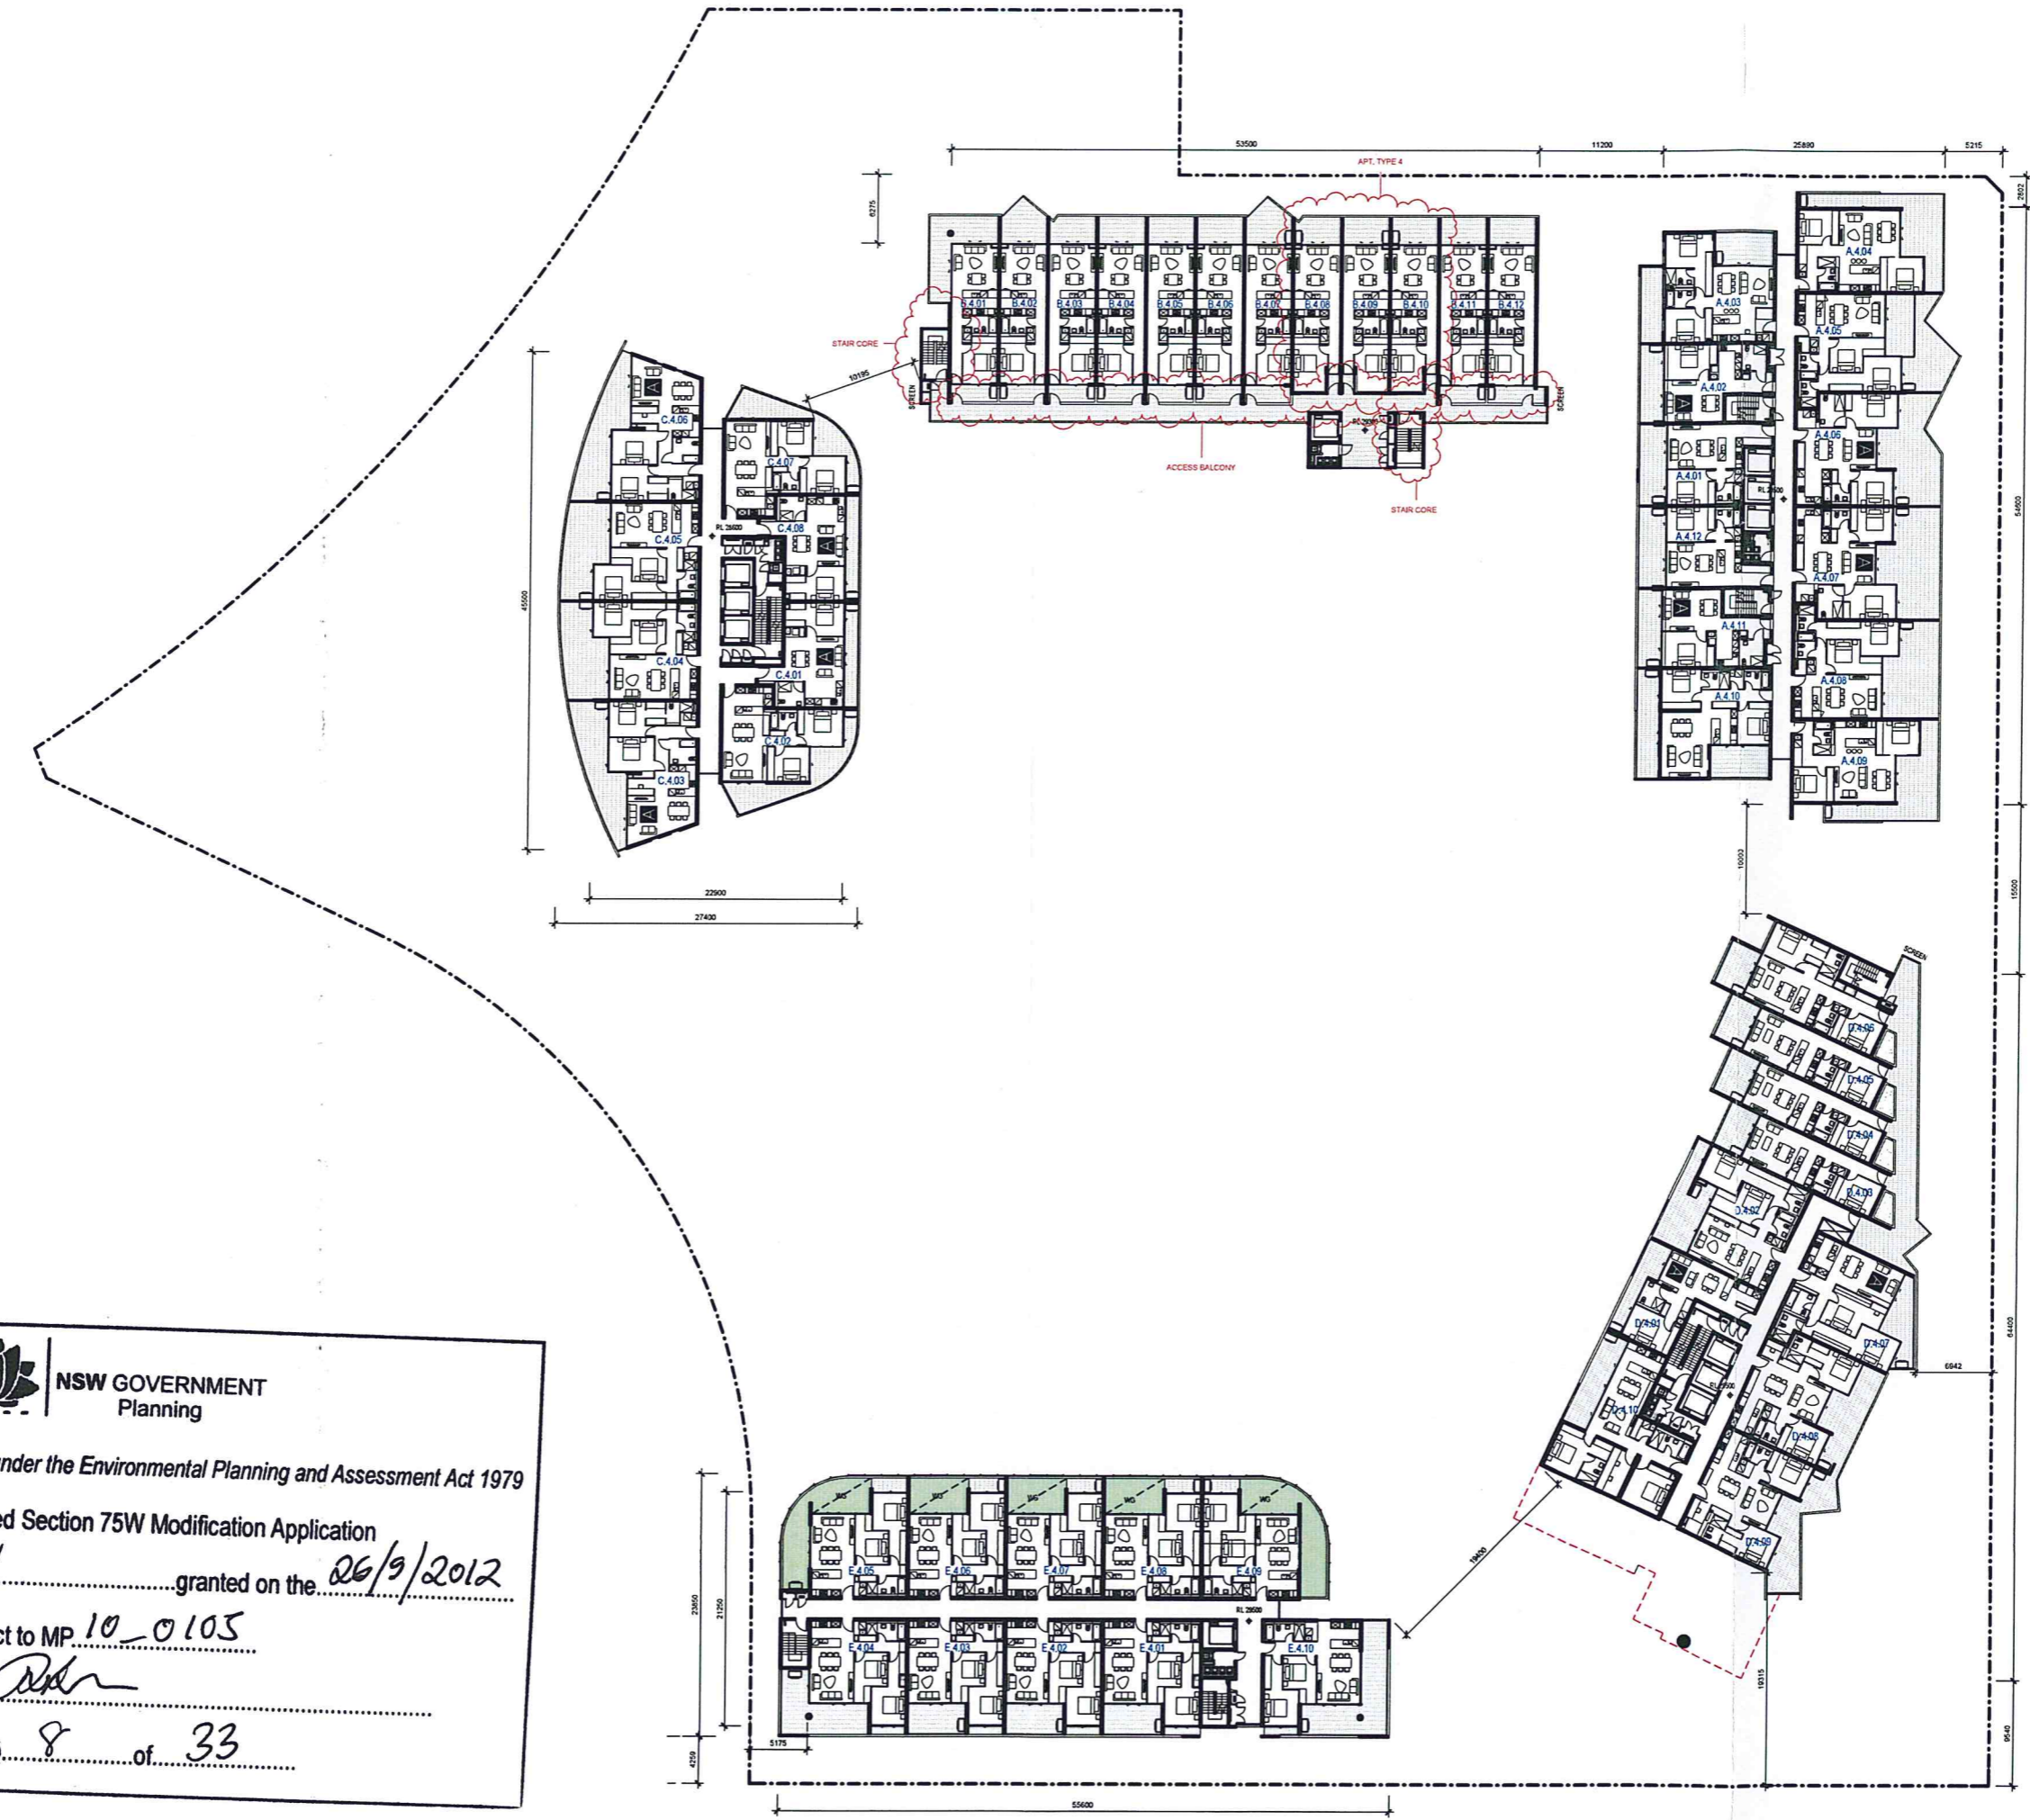

Client

Billbergia
creating communities®

Project
**STAGE 2A + 3A
WALKER ST.
RHODES**
for
Billbergia Developments

Drawing Name
Level 04 Plan



Date 18.04.2012 Scale 1 : 250 Sheet Size @ B1

Reg No. BS/NH Drawn JP

Job No. 4410 Drawing No. A-0207 Revision A-2

SJB Architects
Level 2, 450 Crown St
Surry Hills NSW
2010 Australia
T 61 2 9340 9911
F 61 2 9340 9922
www.sjb.com.au

Nominated Architects
Adam Hoadwin 7188
John Frankel 7004




In accepting and utilizing the document the recipient agrees that SJB Architects (NSW) Pty. Ltd. (SJB Architects) shall retain all copyright and other rights in the document for any purpose other than as intended use. The recipient agrees not to use the document for any purpose other than as intended use, to waive all claims against SJB Architects resulting from construction changes, to hold the document and other projects without the prior written consent of SJB Architects. Under no circumstances shall the recipient of the document be deemed a sub-contractor. SJB Architects makes no warranty of fitness for any purpose.

The Recipient/Contractor shall verify job dimensions prior to any work commencing. Figure dimensions shall take precedence over scaled work.

S75W - FOR APPROVAL

Rev.	Date	Revision
A	12/11/2010	DA Test of Adequacy
A-1	22/02/2011	Preferred Project
A-2	15/04/2012	S75W - March 2012

NOTE:
ALL INTERNAL RL'S REPRESENT STRUCTURAL SLAB LEVEL TYPICALLY.

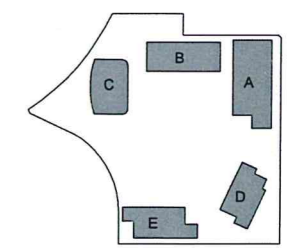

NSW GOVERNMENT Planning

Issued under the Environmental Planning and Assessment Act 1979

Approved Section 75W Modification Application

No. 1 granted on the 26/9/2012

in respect to MP 10-0105

Signed [Signature]

Sheet No. 9 of 33

Client: **Billbergia** creating communities®

Project: **STAGE 2A + 3A WALKER ST. RHODES** for Billbergia Developments

Drawing Name: **Level 05 Plan**

Date: 18.04.2012 Scale: 1 : 250 Sheet Size: @ B1

Reg No. BS/NH Drawn: CAK JP

Job No. 4410 Drawing No. A-0208 Revision: A-2

SJB Architects
Level 2, 450 Crown St
Surry Hills NSW
2010 Australia
T 61 2 9380 9611
F 61 2 9380 9622
www.sjb.com.au

Nominated Architects
Adam Haddock 7188
John Fradette 7004


In accepting and offering this document the recipient agrees that SJB Architects (NSW) Pty. Ltd. ACN 081 024 724 (SJB Architects) retains all common law, statutory law and other rights including copyright and intellectual property rights. The recipient agrees not to use the document for any purpose other than the intended use. To waive all claims against SJB Architects resulting from unauthorised changes, to use the document on other projects without the prior written consent of SJB Architects. Under no circumstances shall transfer of the document be deemed a sale. SJB Architects makes no warranties of fitness for any purpose.

The Builder/Contractor shall verify job dimensions prior to any work commencing. Figure dimensions shall take precedence over scaled work.

S75W - FOR APPROVAL

Rev.	Date	Revision
A	12/11/2010	DA Test of Adequacy
A-1	22/02/2011	Preferred Project
A-2	15/04/2012	S75W - March 2012

NOTE:
ALL INTERNAL RL'S REPRESENT
STRUCTURAL SLAB LEVEL TYPICALLY.

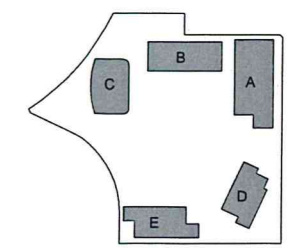

 **NSW GOVERNMENT**
Planning

Issued under the Environmental Planning and Assessment Act 1979


Approved Section 75W Modification Application

No. 1 granted on the 26/9/2012

in respect to MP 10-0105

Signed [Signature]

Sheet No. 10 of 33

Client  **Billbergia**
creating communities®

Project
**STAGE 2A + 3A
WALKER ST.
RHODES**
for
Billbergia Developments

Drawing Name
Level 06 Plan

Date 18.04.2012 Scale 1 : 250 Sheet Size @ B1

Reg No. BS/NH Drawn JP

Job No. 4410 Drawing No. A-0209 Revision A-2

SJB Architects
Level 2, 450 Crown St
Surry Hills NSW
2010 Australia
T 61 2 9380 9911
F 61 2 9380 9922
www.sjb.com.au

Nominated Architects
Adam Haddock 7188
John Fradel 7004





In accepting and allowing this document the recipient agrees that SJB Architects (NSW) Pty. Ltd. (ACN 081 084 724) SJB Architects, retains all common law, statutory law and other rights including copyright and intellectual property rights. The recipient agrees not to use this document for any purpose other than its intended use. To make all claims against SJB Architects resulting from unauthorised changes, or to make the document or other projects without the prior written consent of SJB Architects. Under no circumstances shall liability of the document be deemed a sale. SJB Architects makes no warranties of fitness for any purpose.


The Recipient/Contractor shall verify job dimensions prior to any work commencing. Figured dimensions shall take precedence over scaled work.

S75W - FOR APPROVAL

Rev.	Date	Revision
A	12/11/2010	DA Test of Adequacy
A-1	22/02/2011	Preferred Project
A-2	15/04/2012	S75W - March 2012

NOTE:
ALL INTERNAL RL'S REPRESENT STRUCTURAL SLAB LEVEL TYPICALLY.

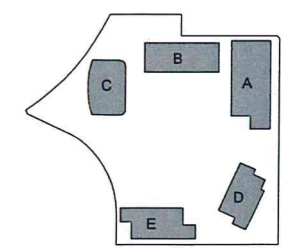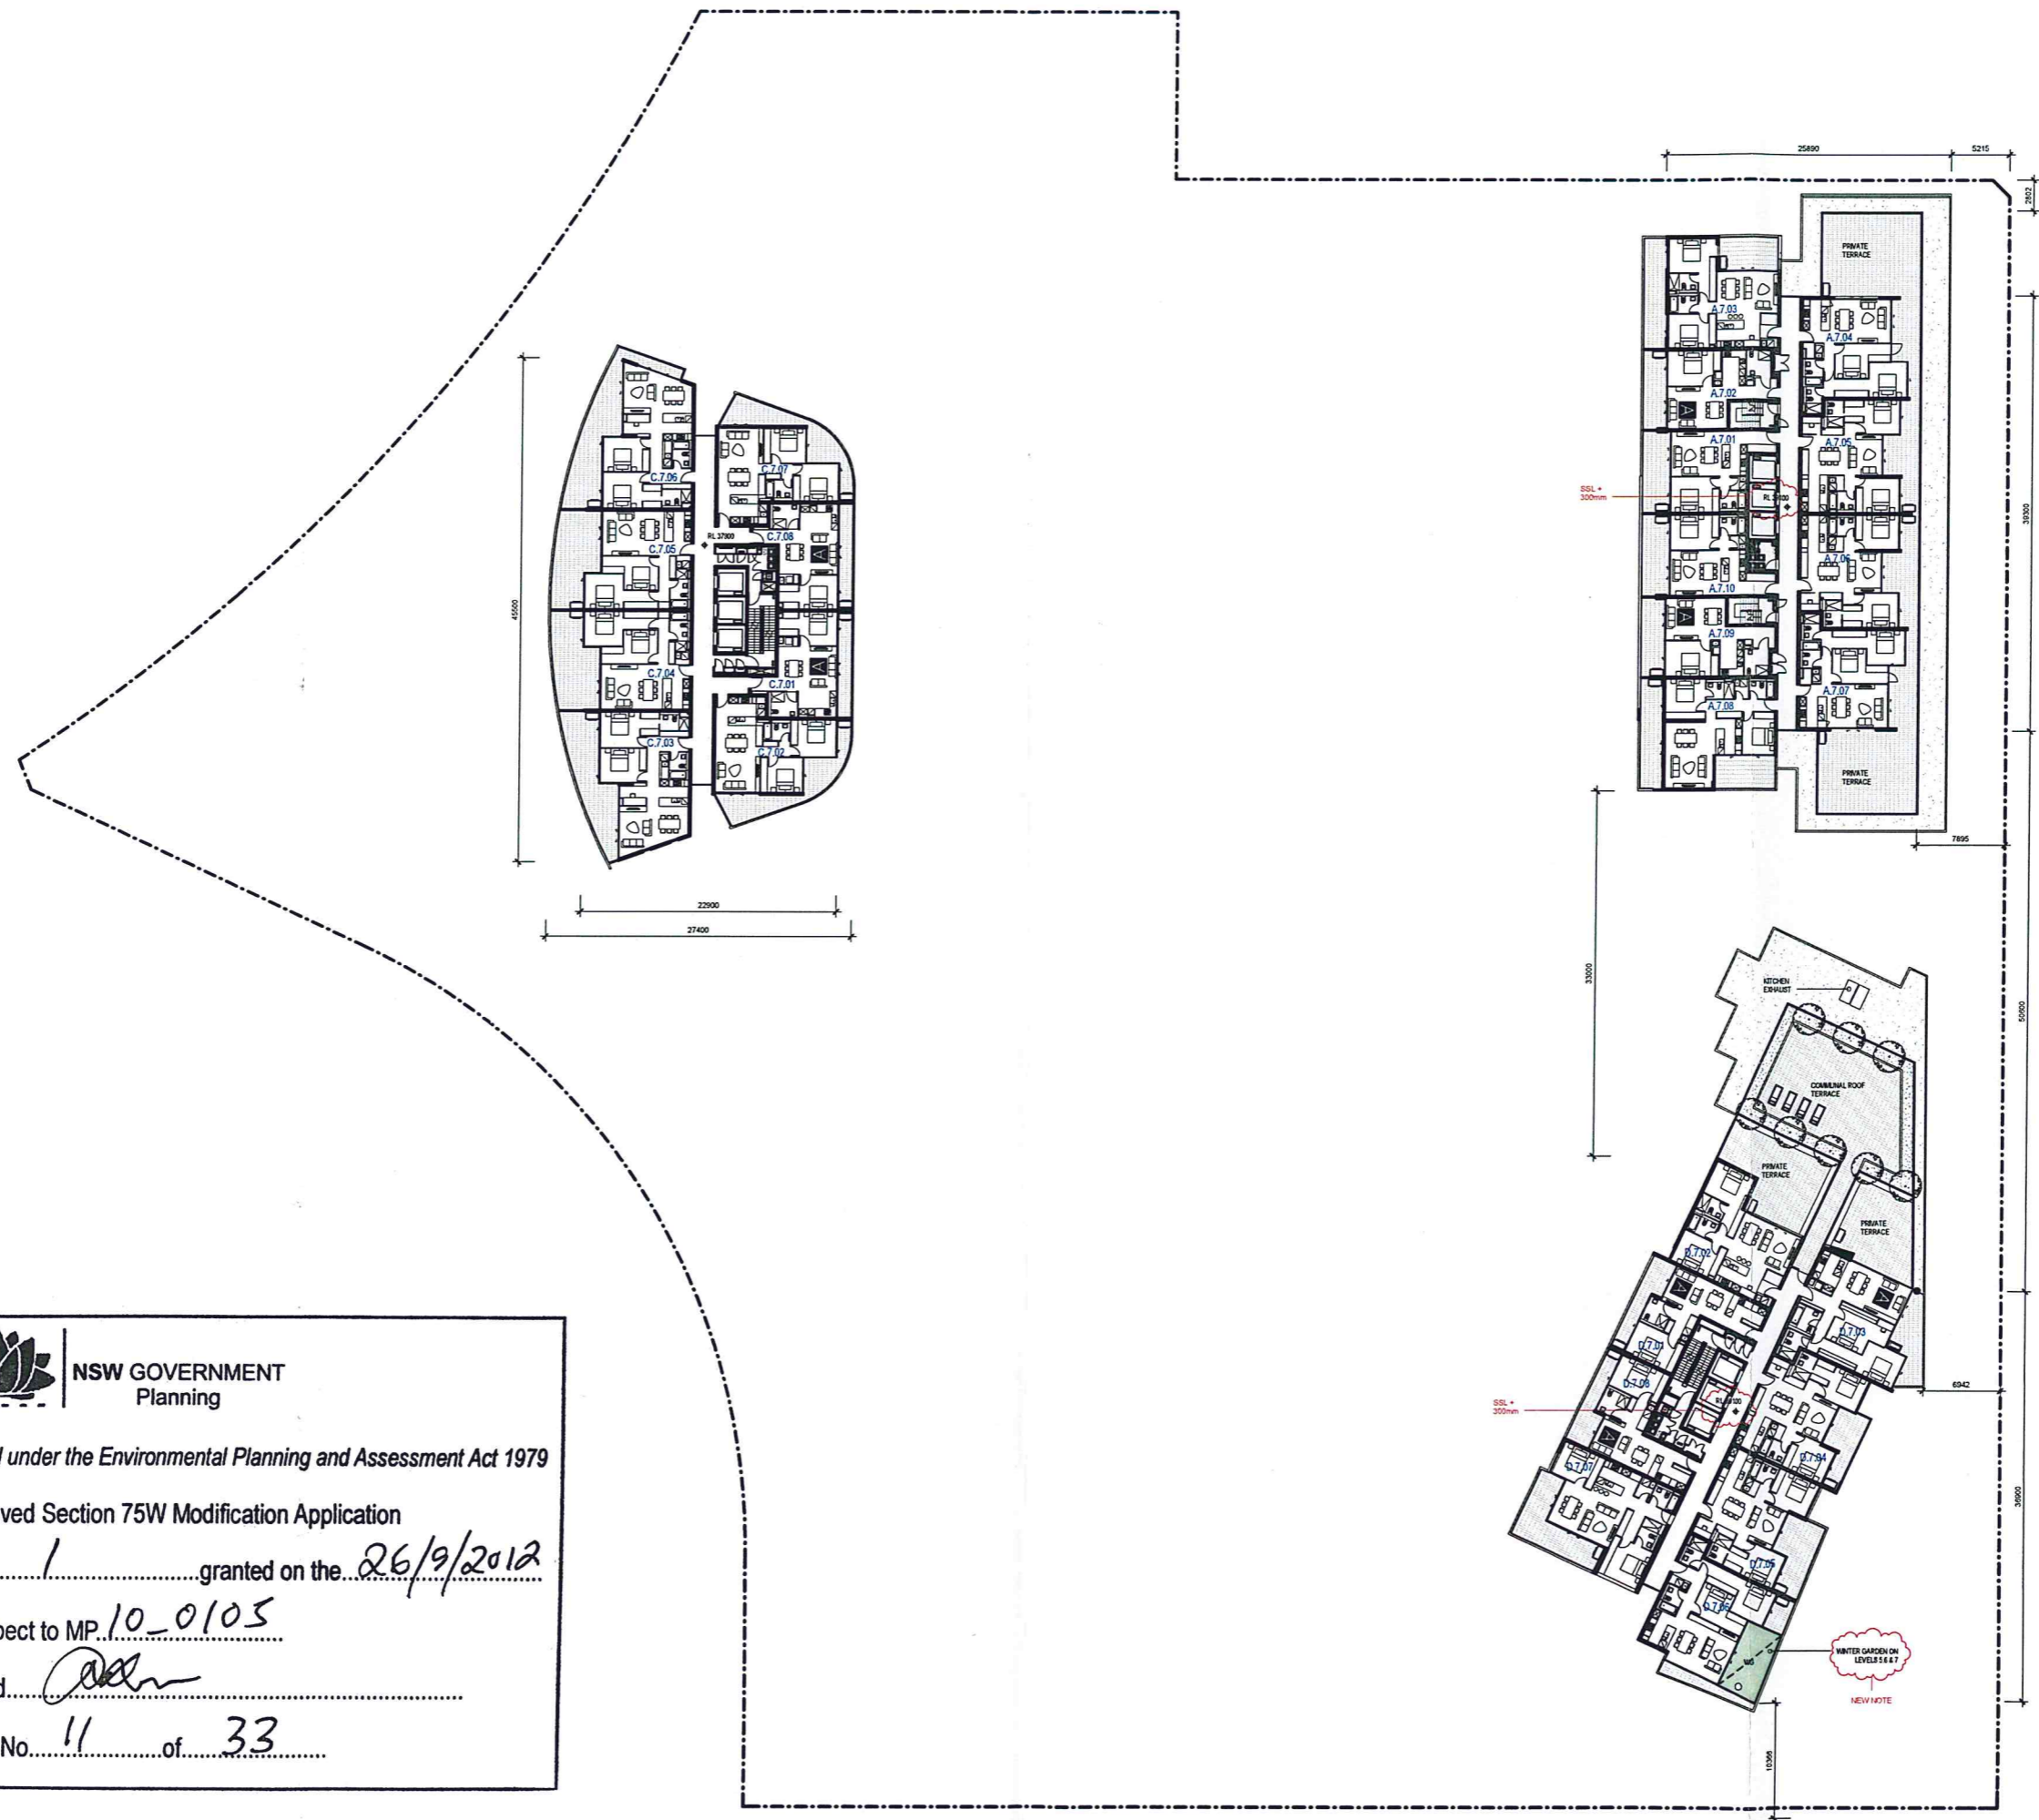

 **NSW GOVERNMENT Planning**

Issued under the Environmental Planning and Assessment Act 1979


Approved Section 75W Modification Application

No. 1 granted on the 26/9/2012

in respect to MP 10_0105

Signed [Signature]

Sheet No. 11 of 33

Client 

Billbergia
creating communities®

Project
**STAGE 2A + 3A
WALKER ST.
RHODES**
for
Billbergia Developments

Drawing Name
Level 07 Plan

LEVEL 7 ONLY

Date	Scale	Sheet Size
18.04.2012	1 : 250	@ B1

Rep No.	Drawn	CHK.
	BS/NH	JP

Job No.	Drawing No.	Revision
4410	A-0210	A-2

SJB Architects
Level 2, 402 Crown St
Surry Hills NSW
2015 Australia
T 61 2 9380 9911
F 61 2 9380 9922
www.sjb.com.au

Nominated Architects
Adam Hodder 7188
John Prasad 7004




In accepting and offering this document the recipient agrees that SJB Architecture (NSW) Pty Ltd ACN 081 094 724 (SJB Architects) retain all common law, statutory law and other rights in being copyright intellectual property rights. The recipient agrees not to use the document for any purpose other than that intended, to make any changes, to make any copies or to make any amendments, or to make the document on other projects without the prior written consent of SJB Architects. Under no circumstances shall transfer of the document be deemed a sale. SJB Architects makes no warranty of fitness for any purpose.

The Subcontractor shall verify job dimensions prior to any work commencing. If figured dimensions shall take precedence over scaled work.

S75W - FOR APPROVAL


Rev.	Date	Revision
A	12/11/2010	DA Test of Adequacy
A-1	22/02/2011	Preferred Project
A-2	15/04/2012	S75W - March 2012


NOTE:
ALL INTERNAL RL'S REPRESENT
STRUCTURAL SLAB LEVEL TYPICALLY.

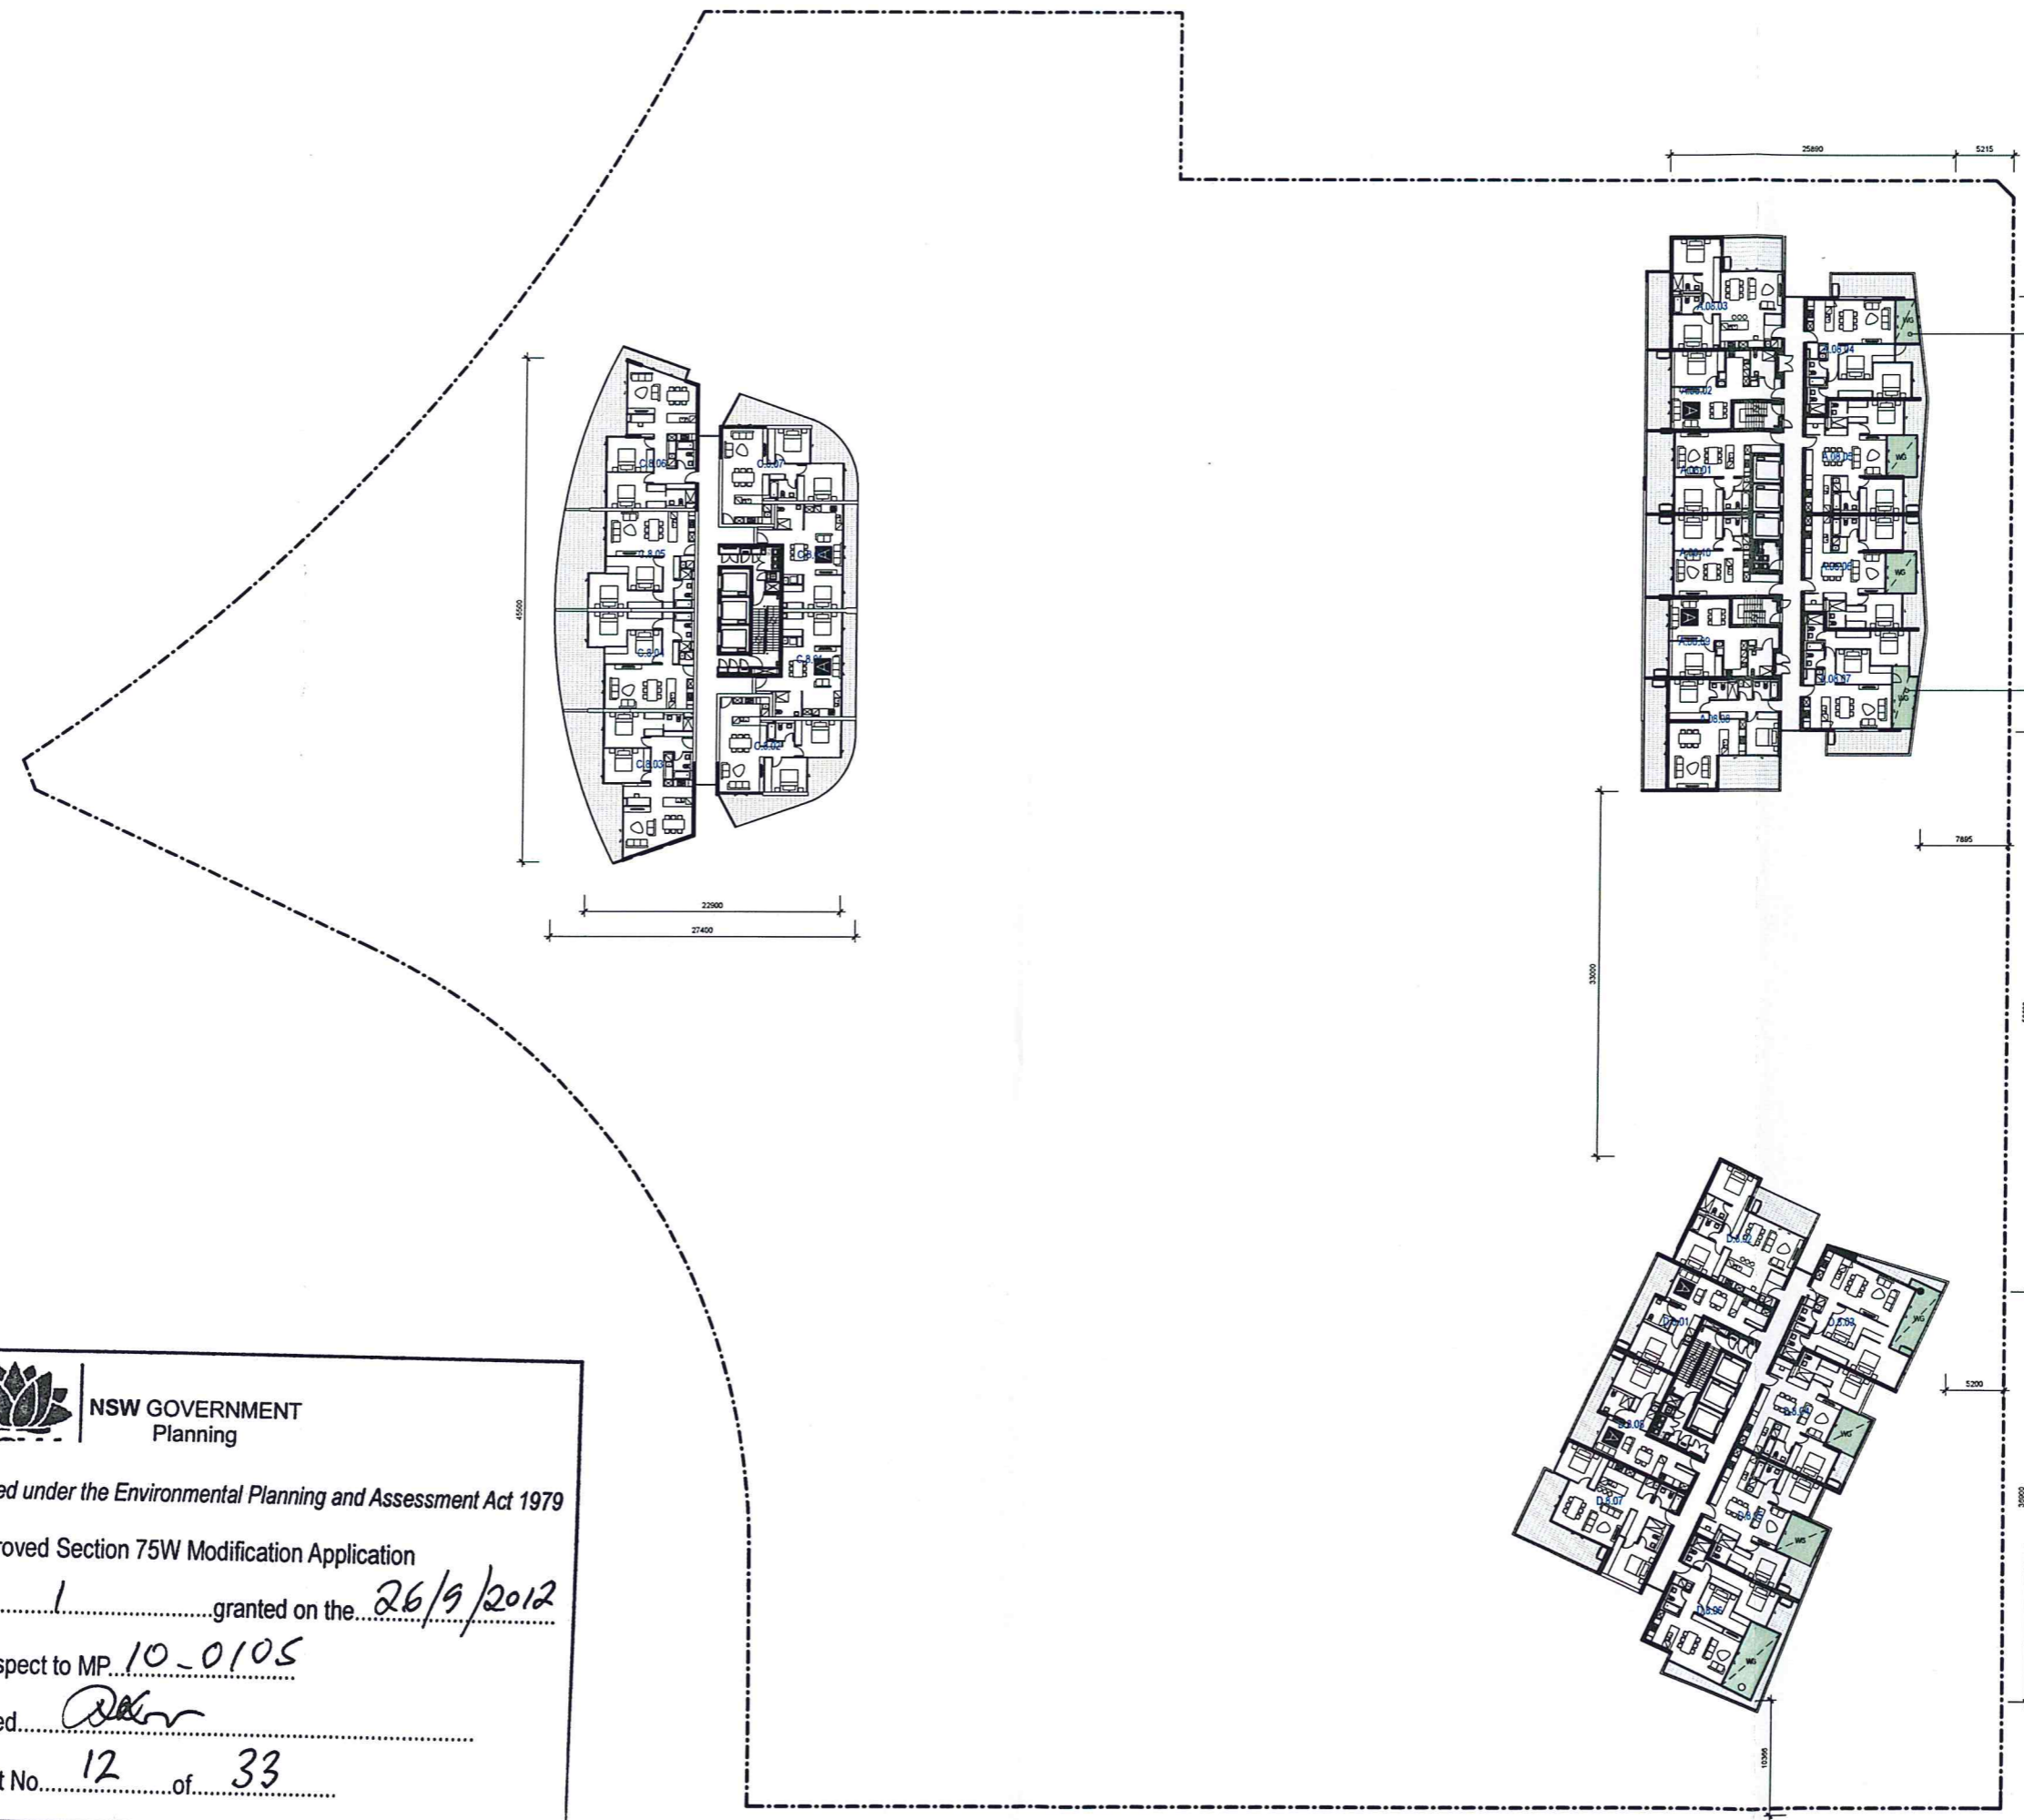

WINTER GARDEN ON LEVELS 8, 9, 11 & 12 ONLY
NEW NOTE

WINTER GARDEN ON LEVELS 8, 9, 11 & 12 ONLY
NEW NOTE

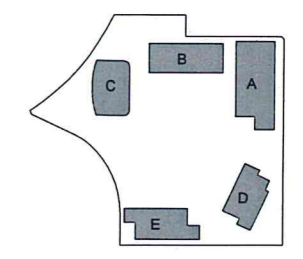

 **NSW GOVERNMENT Planning**

Issued under the Environmental Planning and Assessment Act 1979


Approved Section 75W Modification Application

No. 1 granted on the 26/9/2012

in respect to MP 10-0105

Signed [Signature]

Sheet No. 12 of 33

Client  **Billbergia**
creating communities®

Project
**STAGE 2A + 3A
WALKER ST.
RHODES**
for
Billbergia Developments

Drawing Name
Level 08 Plan
Levels 09-12 similar

LEVEL & PLAN 

Date	Scale	Sheet Size
18.04.2012	1 : 250	@ B1
Reg No.	Drawn	CHK.
	BS/NH	JP
Job No.	Drawing No.	Revision
4410	A-0211	A-2

SJB Architects
Level 2, 405 Crown St
Sydney Hills NSW
2010 Australia
T 61 2 9340 9911
F 61 2 9340 9922
www.sjb.com.au

Nominated Architects
Adam Haddock 7188
John Prasad 7204





In accepting and signing this document the recipient agrees that SJB Architects (NSW) Pty. Ltd. ACN 091 054 724 (SJB Architects) retains all common law, statutory and other rights including copyright and intellectual property rights. The recipient agrees not to use the document for any purpose other than its intended use. In doing so, the recipient agrees to indemnify SJB Architects from and against all claims, damages, costs and expenses (including reasonable legal costs) that may be incurred by SJB Architects in connection with the use of the document for any purpose other than its intended use. Under no circumstances shall the recipient be deemed to have accepted or agreed to any variation of the terms of this document. SJB Architects makes no warranties or fitness for any purpose.


The Recipient/Contractor shall verify job dimensions prior to any work commencing. Fitted dimensions shall take precedence over scaled work.

S75W - FOR APPROVAL

Rev.	Date	Revision
A	12/11/2010	DA Test of Adequacy
A-1	20/02/2011	Preferred Project
A-2	15/04/2012	S75W - March 2012

NOTE:
ALL INTERNAL RL'S REPRESENT
STRUCTURAL SLAB LEVEL TYPICALLY.

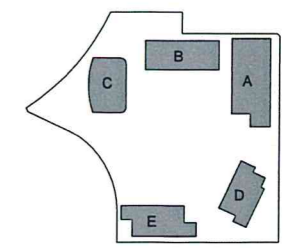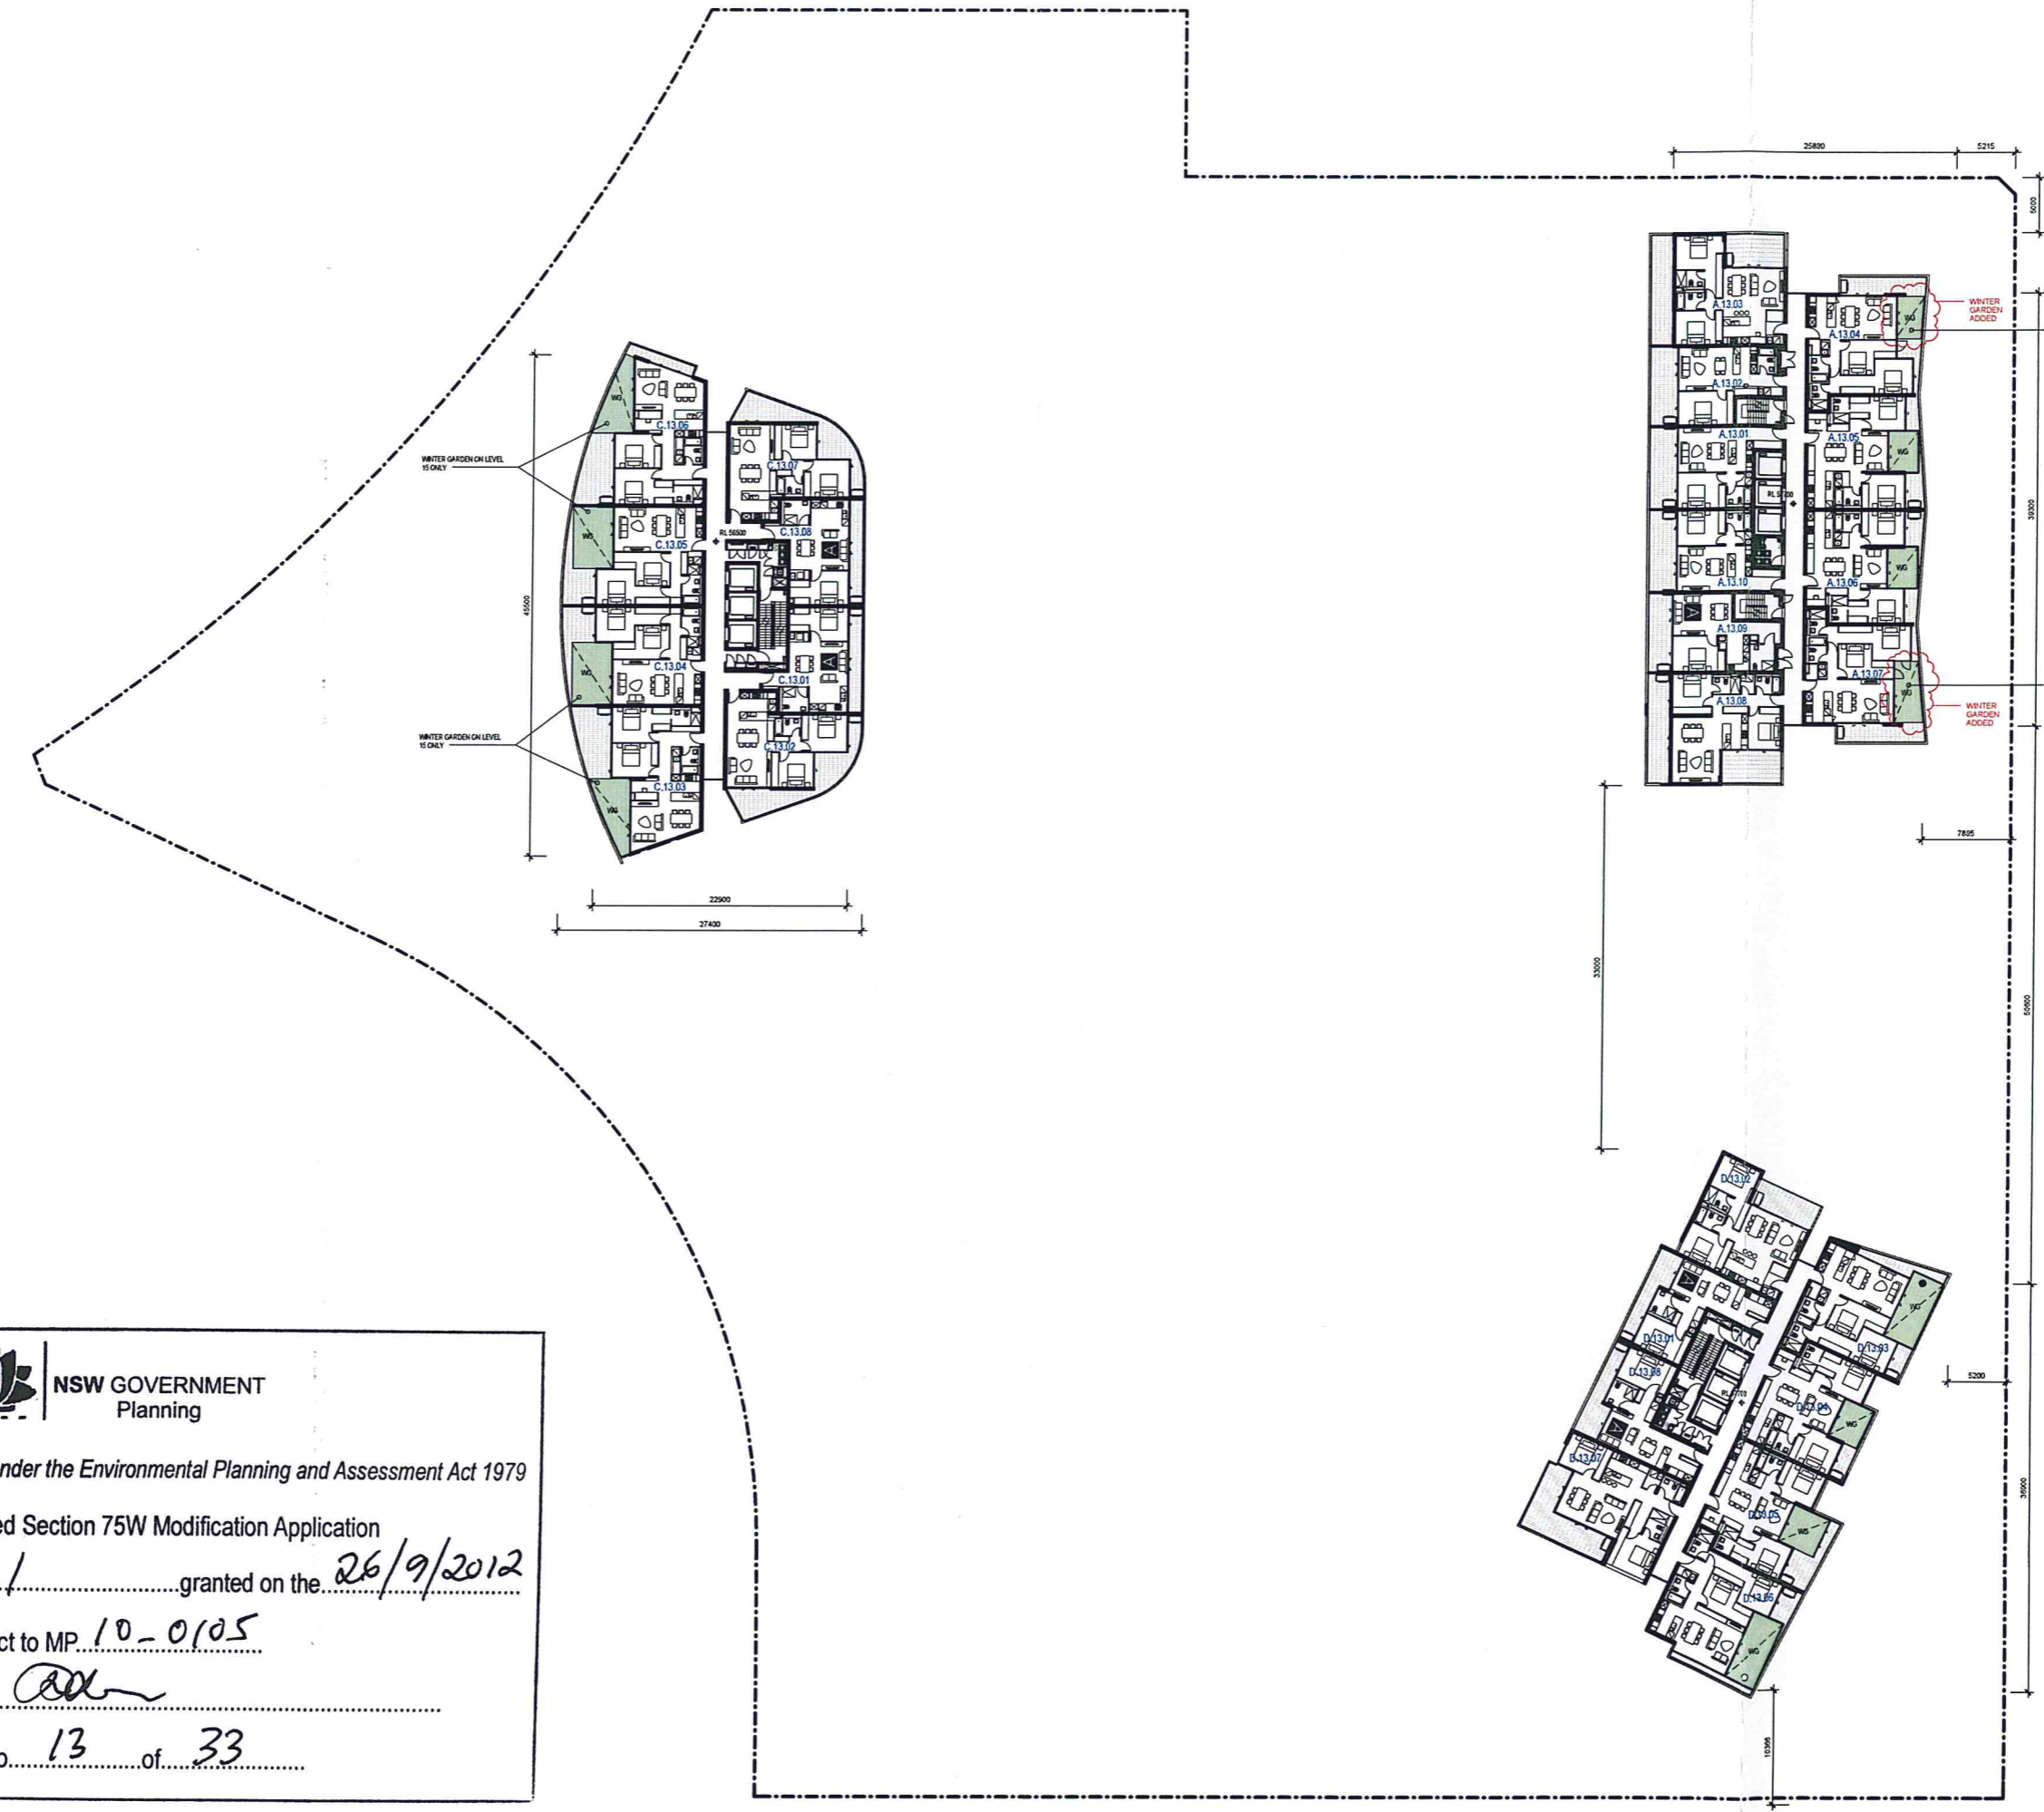

 **NSW GOVERNMENT**
Planning

Issued under the Environmental Planning and Assessment Act 1979


Approved Section 75W Modification Application

No. 1 granted on the 26/9/2012

in respect to MP 10-0105

Signed [Signature]

Sheet No. 13 of 33

Client 
Billbergia
creating communities®

Project
STAGE 2A + 3A
WALKER ST.
RHODES
for
Billbergia Developments

Drawing Name
Level 13 Plan
Levels 14-15 similar

Date **18.04.2012** Scale **1 : 250** Sheet Size **@ B1**

Rep No. **BS/NH** Drawn **JP**

Job No. **4410** Drawing No. **A-0212** Revision **A-2**

SJB Architects
Level 2, 450 Crown St
Surry Hills NSW
2010 Australia
T 61 2 9382 9611
F 61 2 9382 9622
www.sjb.com.au

Nominated Architects
Adam Haddock 7118
John Pradell 7004




In accepting and offering this document the recipient agrees that SJB Architects (NSW) Pty Ltd ACN 091 294 724 (SJB Architects) retain all common law, statutory law and other rights including copyright and intellectual property rights. The recipient agrees not to use the document for any purpose other than its intended use. To waive all claims against SJB Architects resulting from unauthorised changes, or to make the document on other projects without the prior written consent of SJB Architects. Under no circumstances shall transfer of the document be deemed a sale. SJB Architects makes no warranties of fitness for any purpose.


The Submitter/Contractor shall verify job dimensions prior to any work commencing. Fixed dimensions shall take precedence over scaled work.

S75W - FOR APPROVAL

Rev.	Date	Revision
A	12/11/2010	DA Test of Adequacy
A-1	22/02/2011	Preferred Project
A-2	15/04/2012	S75W - March 2012

NOTE:
ALL INTERNAL RL'S REPRESENT
STRUCTURAL SLAB LEVEL TYPICALLY.

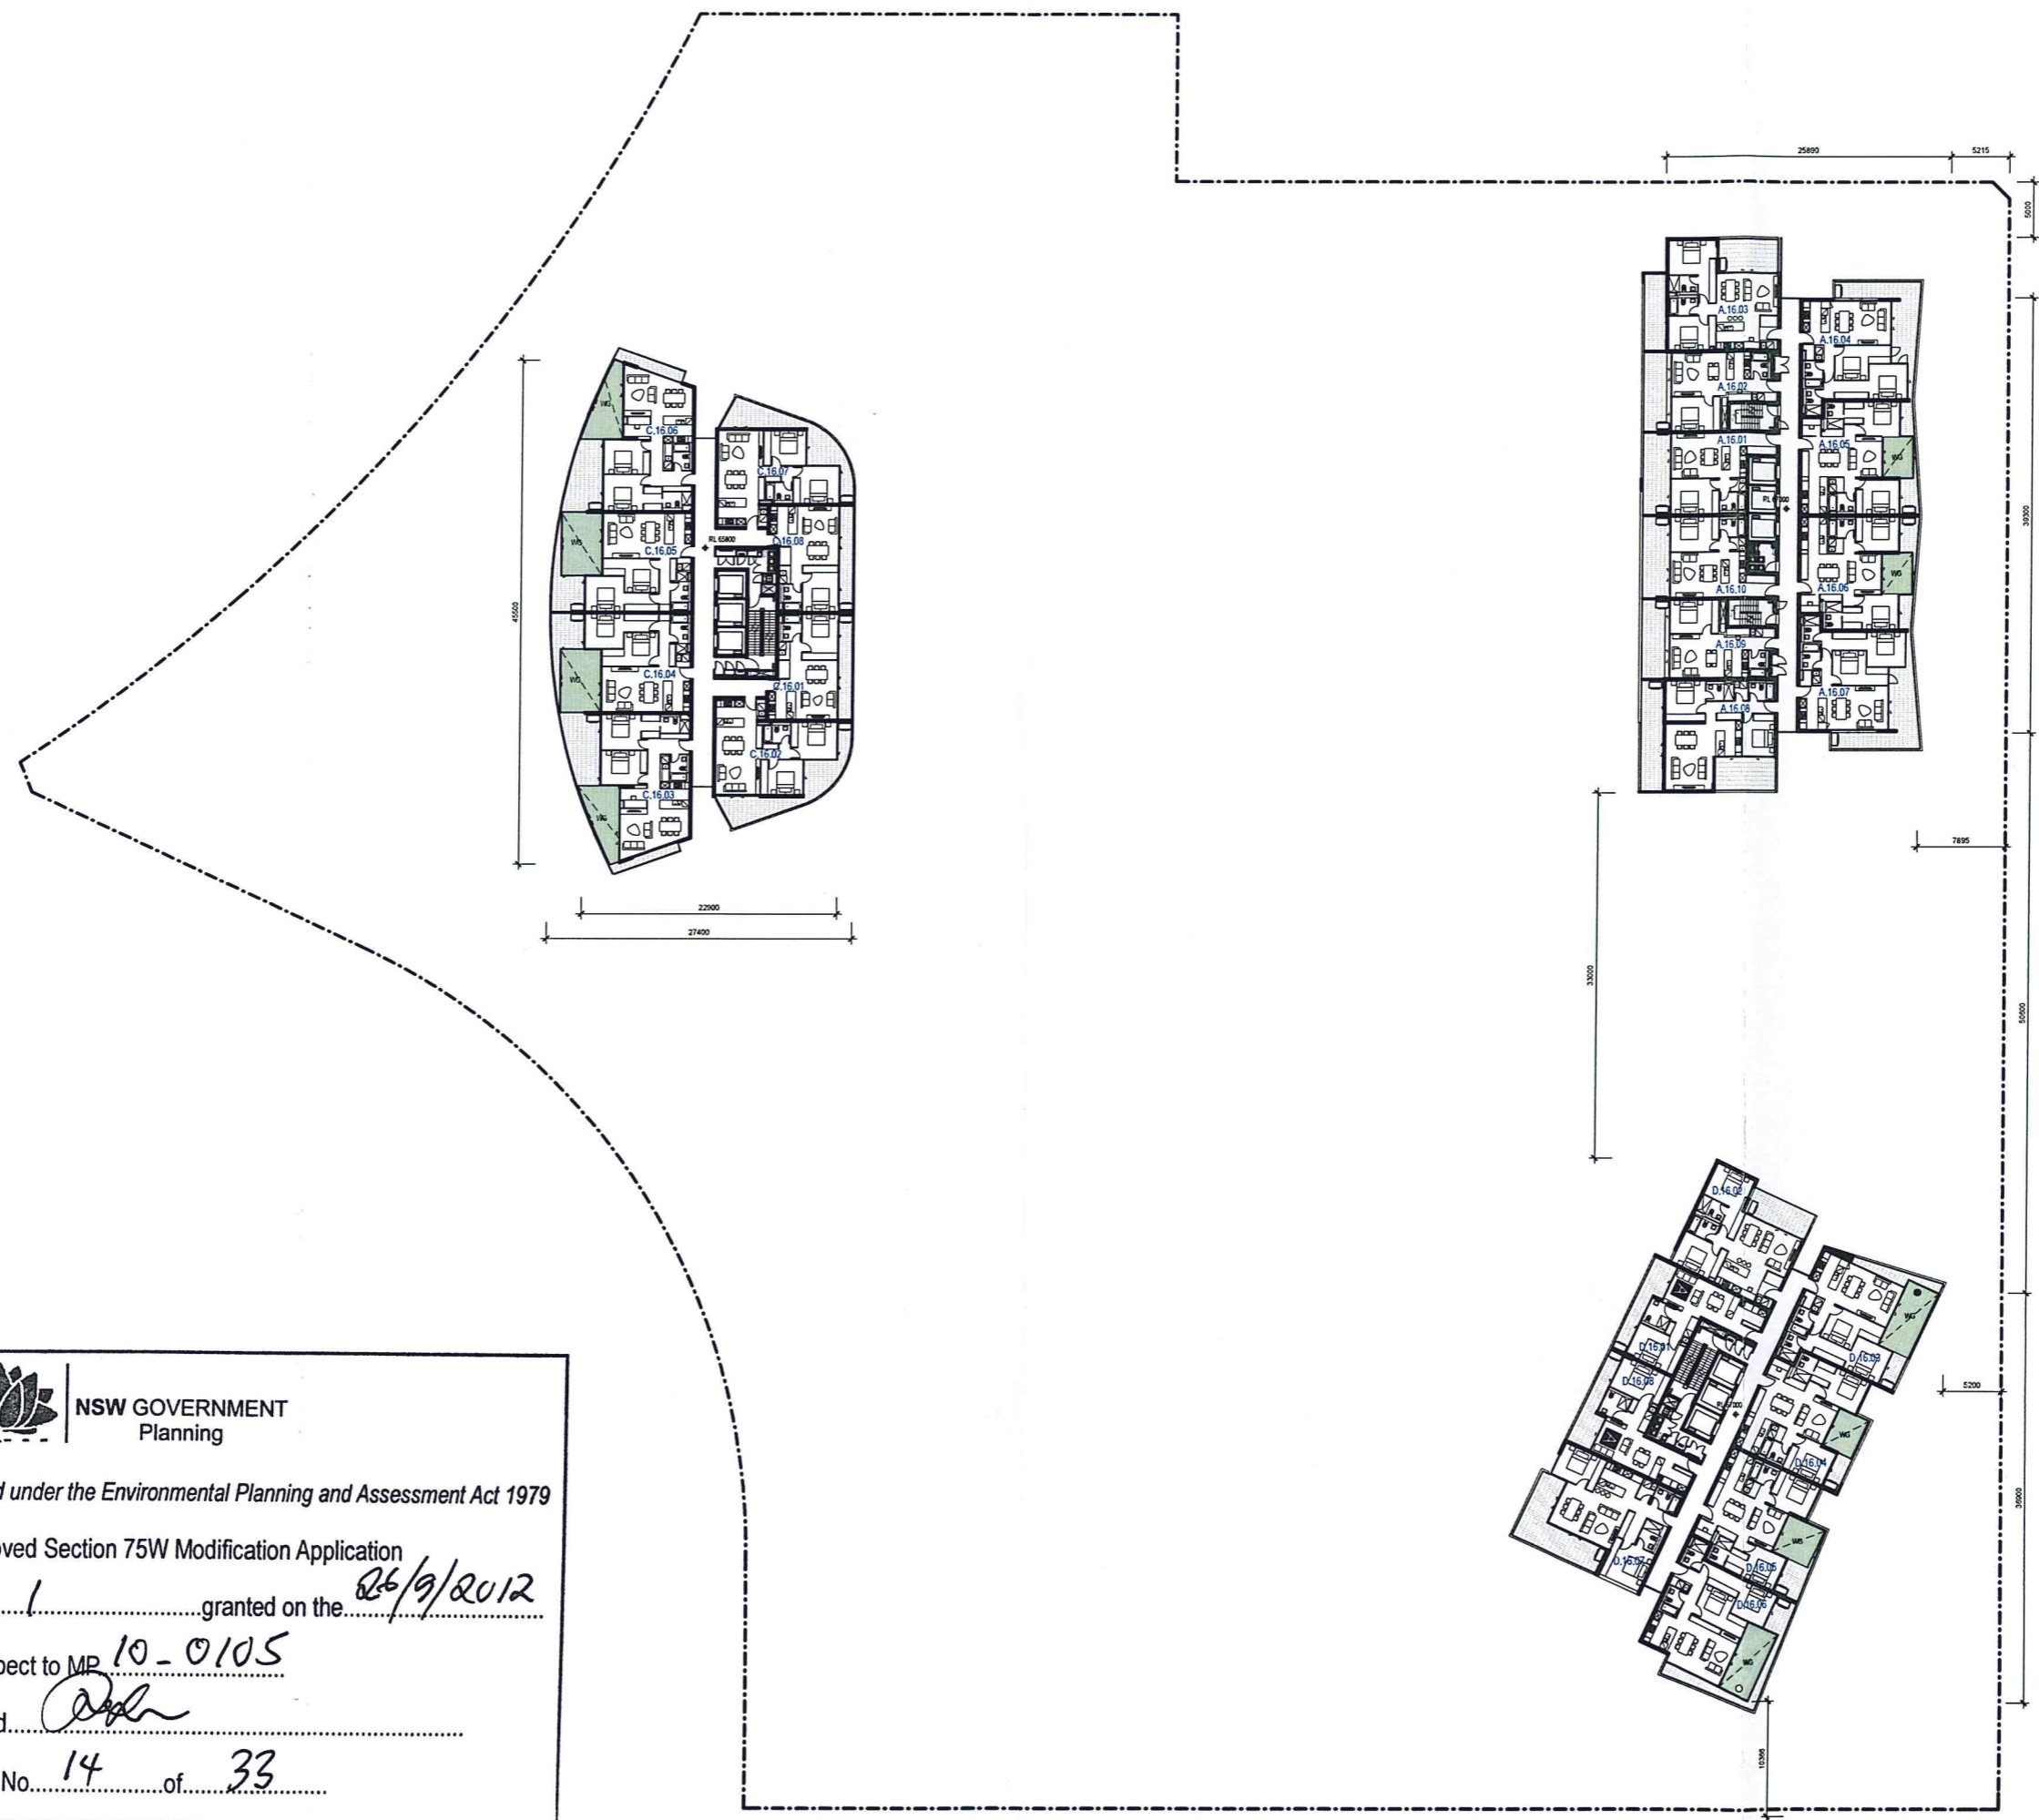

 **NSW GOVERNMENT**
Planning

Issued under the Environmental Planning and Assessment Act 1979


Approved Section 75W Modification Application

No. 1 granted on the 26/9/2012

in respect to MP 10-0105

Signed [Signature]

Sheet No. 14 of 33

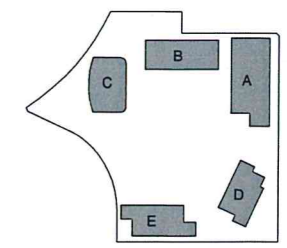

Client 

Billbergia
creating communities®

Project
STAGE 2A + 3A
WALKER ST.
RHODES
for
Billbergia Developments

Drawing Name
Level 16 Plan

Date **18.04.2012** Scale **1 : 250** Sheet Size **@ B1**

Rep No. **BS/NH** Drawn **JP**

Job No. **4410** Drawing No. **A-0213** Revision **A-2**

SJB Architects
Level 2, 450 Crown St
Surry Hills NSW
2010 Australia
T 61 2 9382 9911
F 61 2 9382 9922
www.sjb.com.au

Nominated Architects:
Adam Haddock 7188
John Pradel 7004

