

Rev.	Date	Revision
A	12/11/2010	DA Test of Adequacy
A-1	22/02/2011	Preferred Project
A-2	15/04/2012	S75W MOD1 - March 2012
A-3	16/07/2012	Adaptable Parking
A-4	24/08/2012	Adaptable Parking - 3bed to 1bed
A-5	16/10/2012	S75W MOD2 - October 2012



Billbergia
creating communitiessm

Project: STAGE 2A + 3A
WALKER ST.
RHODES
or
Billbergia Developments

Drawing Name: Level 05 Plan




Date	Scale	Sheet Size
2.10.2012	1 : 250	@ B1
Drawing No.	Drawn	Chk
	JT	JP

No	Drawing No.	Revision
410	A-0208	A-5


JB Architects
 21/2, 490 Crown St
 Sydney NSW 1585
 0 Australia
 T 2 9300 9911
 F 2 9300 9922
 www.jb.com.au

Associated Architects
 111 Macquarie St
 Sydney NSW 2000
 T 7188 7004



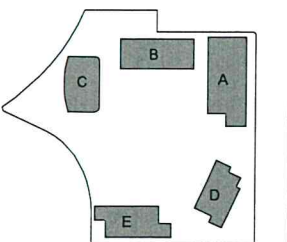

Sheet No. 5 of 19

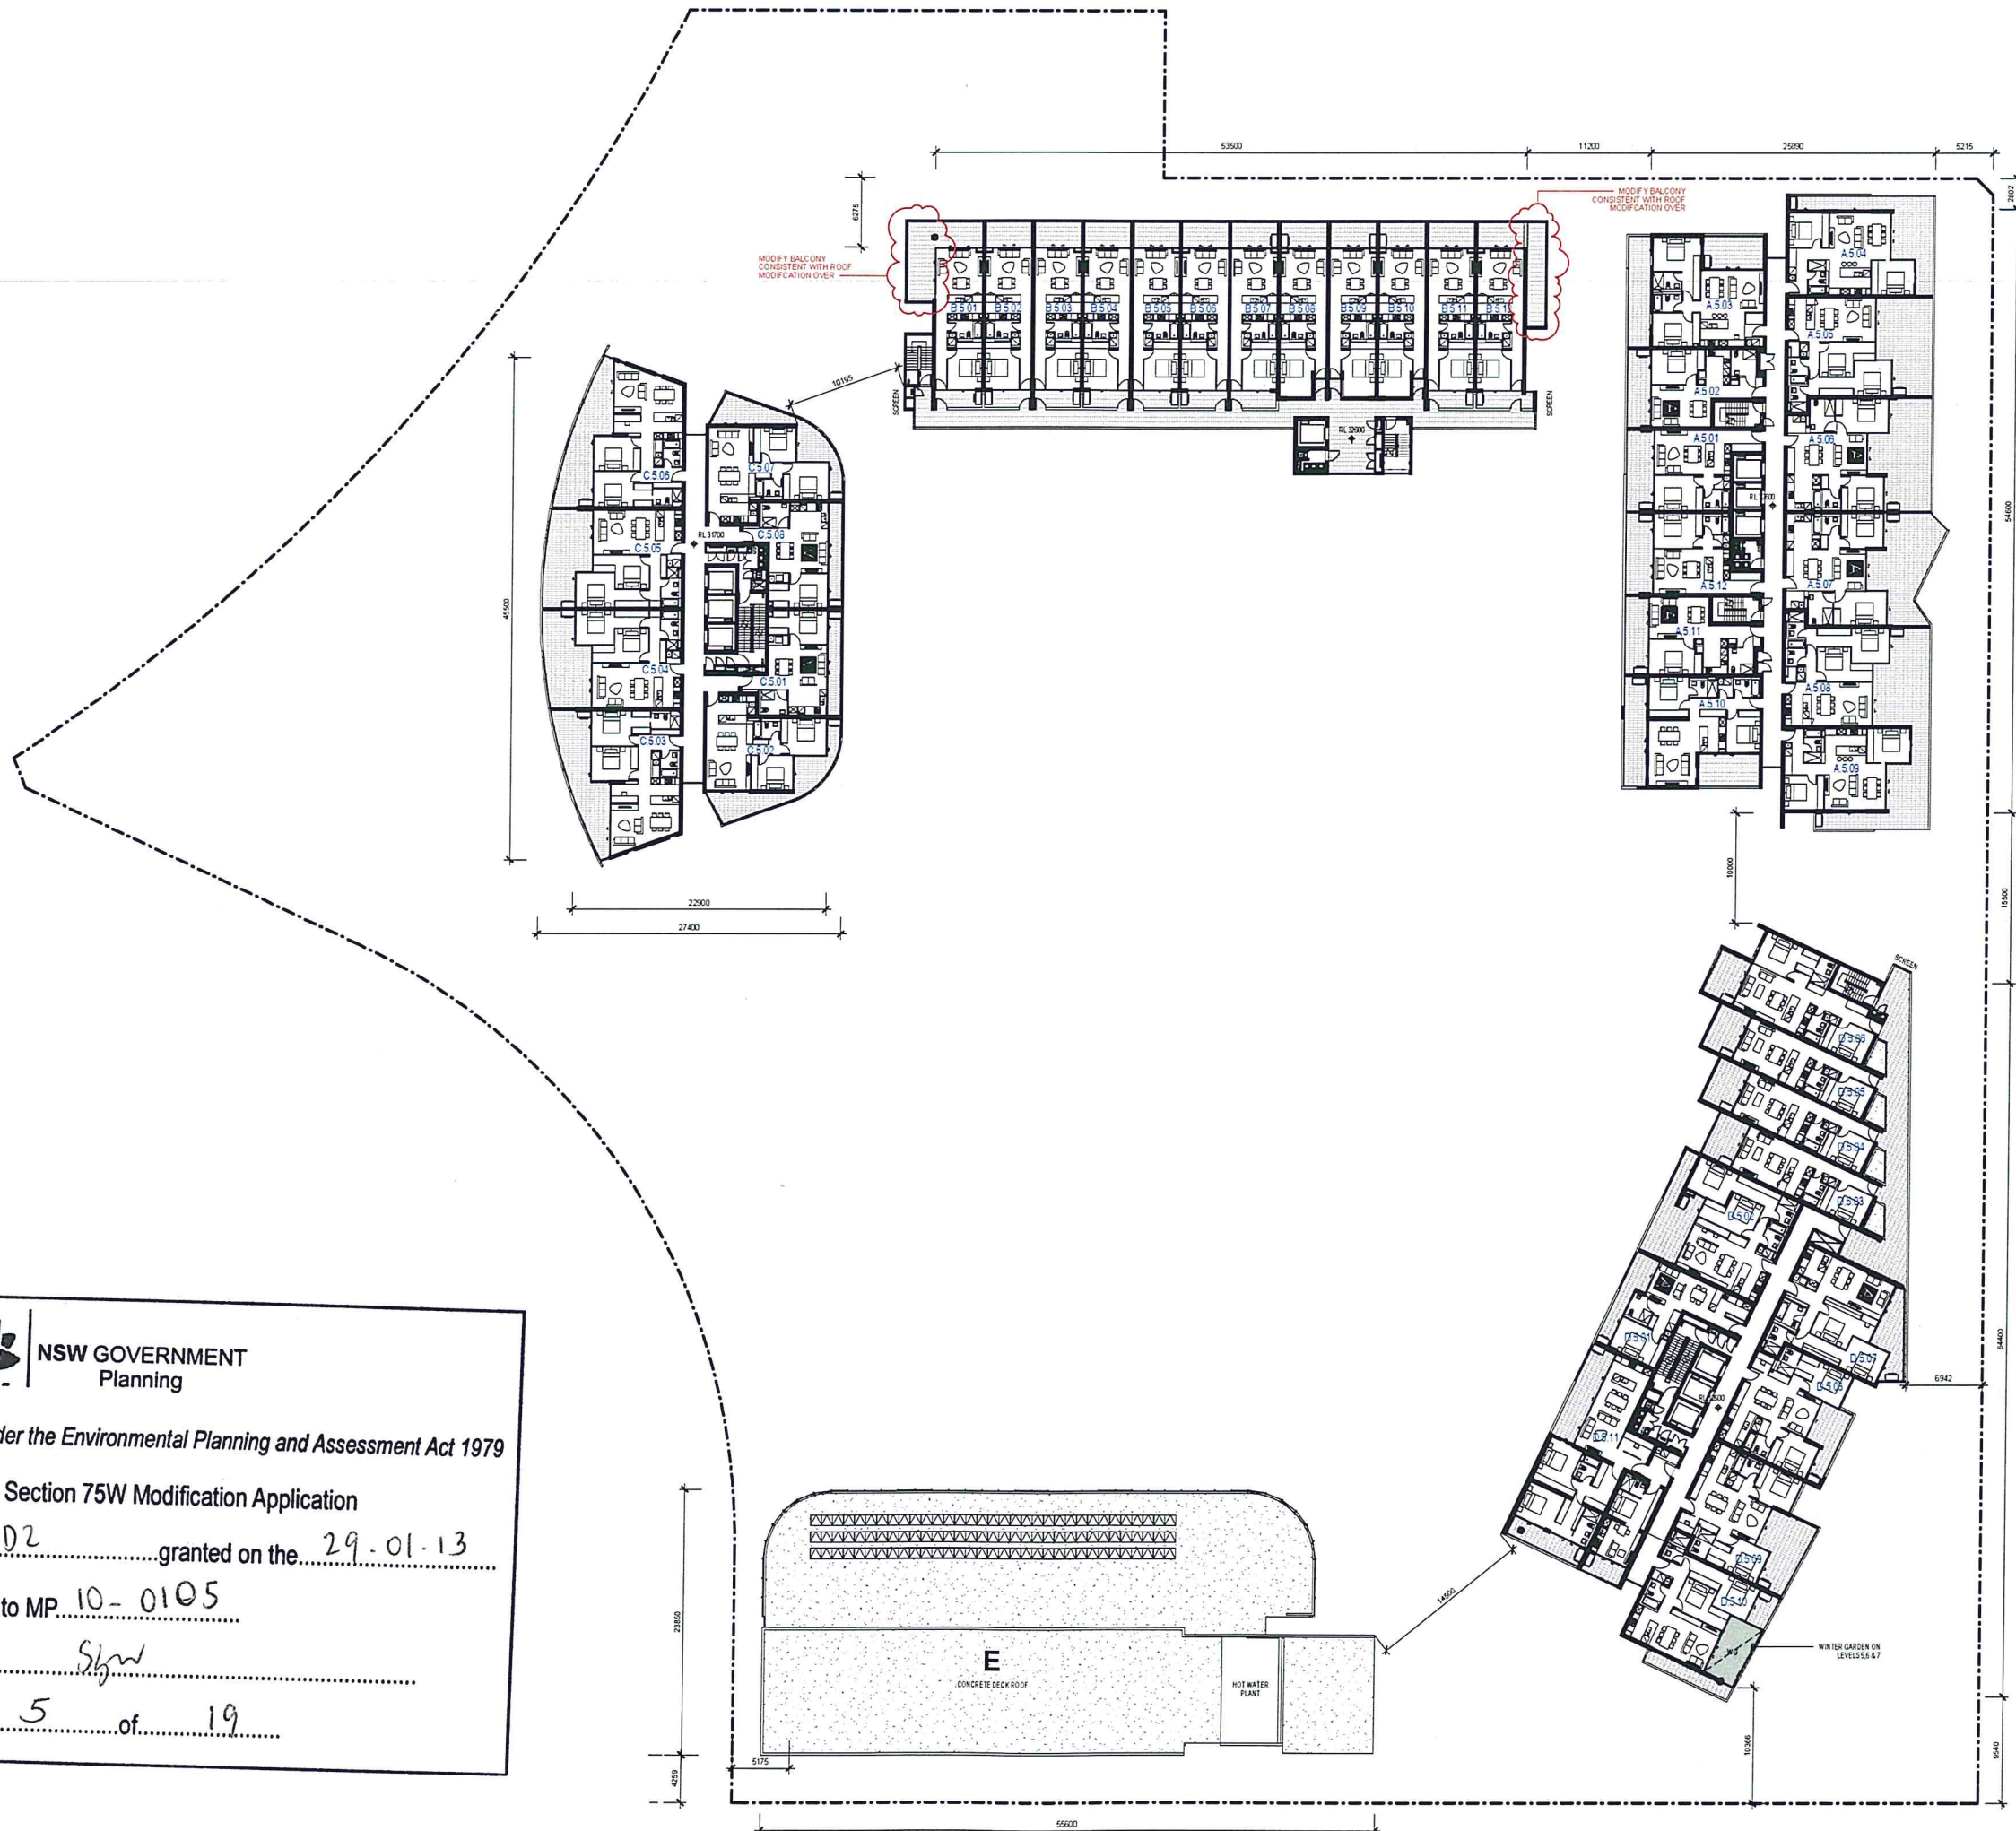



In accepting and using this document the recipient agrees that SJB Architects (NSW) Pty Ltd ACN 081 034 124 TIA SJB Architects, is an all common law, liability and other rights in design and construction. The recipient agrees not to use this document for any purpose other than its intended use, to waive all claims against SJB Architects resulting from unauthorized changes, or to reuse the document on other projects without the prior written consent of SJB Architects. Under no circumstances shall transfer of this document be deemed a sale. SJB Architects makes no warranty of fitness for any purpose.

The Builder/Contractor shall verify job dimensions prior to any work commencing. Figure dimensions shall take precedence over scaled work.

S75W - FOR APPROVAL

Rev.	Date	DA Title of Adequacy	Revision
A	02/10/2010	DA Title of Adequacy	
A-1	22/02/2011	Preferred Project	
A-2	16/04/2012	S75W MOD1 - March 2012	
A-3	16/07/2012	Adaptable Parking	
A-4	24/08/2012	Adaptable Parking - 3bed to 1bed	
A-5	16/10/2012	S75W MOD2 - October 2012	

NOTE:
ALL INTERNAL RL'S REPRESENT
STRUCTURAL SLAB LEVEL TYPICALLY.

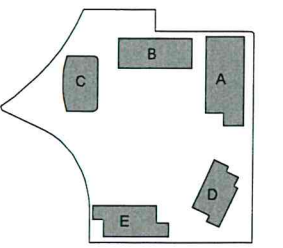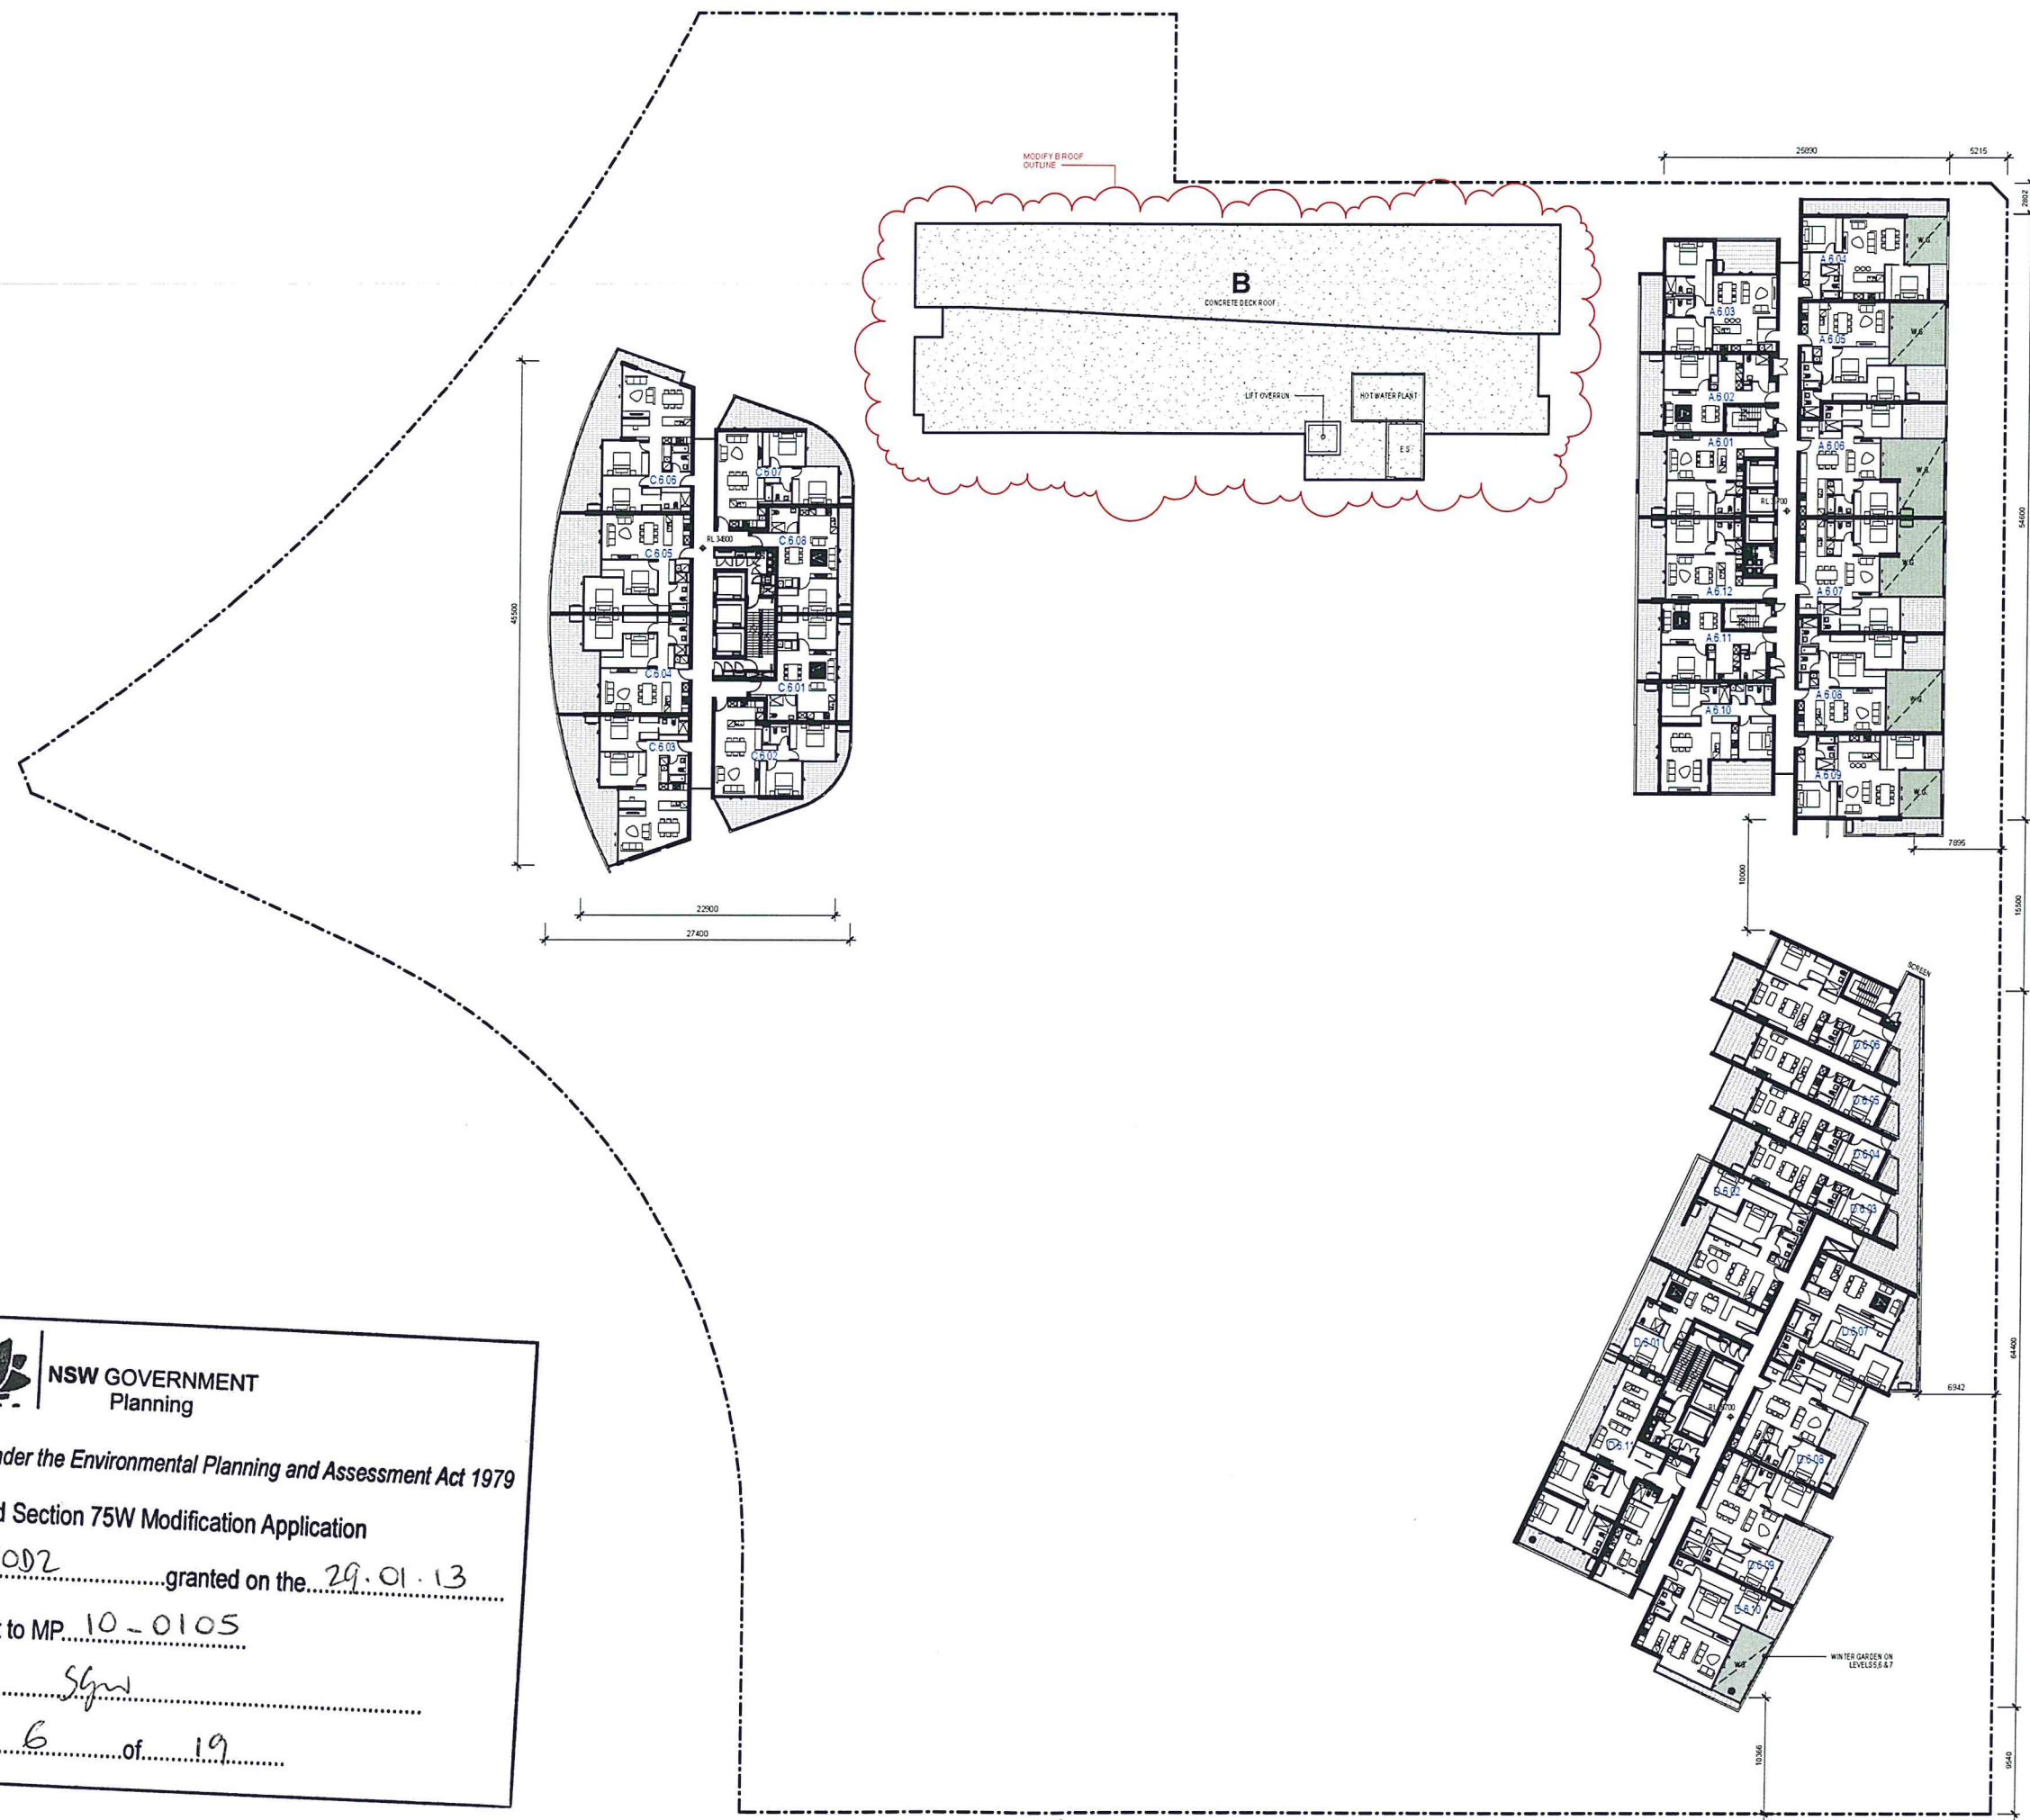

NSW GOVERNMENT
Planning

Issued under the Environmental Planning and Assessment Act 1979

Approved Section 75W Modification Application

No. MOD2 granted on the 29.01.13

in respect to MP 10-0105

Signed Sgw

Sheet No. 6 of 19

Client

Billbergia
creating communities[®]

Project

STAGE 2A + 3A
WALKER ST.
RHODES
for
Billbergia Developments

Drawing Name

Level 06 Plan

Date 22.10.2012 Scale 1 : 250 Sheet Size @ B1

Reg No. JT Chk. JP

Job No. 4410 Drawing No. A-0209 Revision A-5

SJB Architects
Level 2, 430 Crown St
Surry Hills NSW
2010 Australia
T 61 2 9330 9911
F 61 2 9330 9922
www.sjb.com.au

Nominated Architects
Adam Haddow 7138
John Pradel 7004



In accepting and using this document the recipient agrees that SJB Architects (NSW) Pty Ltd ACN 081 084 724 TIA SJB Architects, retain all common law, statutory and other rights including copyright and intellectual property rights. The recipient agrees not to use this document for any purpose other than the relevant use to which it was prepared by SJB Architects without the prior written consent of SJB Architects. Under no circumstances shall the transfer of this document be deemed a sale. SJB Architects makes no warranties of fitness for any purpose.

The Recipient/Client shall verify job dimensions prior to any work commencing. Figure dimensions shall take precedence over scaled work.

S75W - FOR APPROVAL

Rev.	Date	Revision
A	12/11/2010	DA Terms of Approval
A-1	22/02/2011	Preferred Project
A-2	16/04/2012	S75W MOD1 - March 2012
A-3	16/07/2012	Adaptable Parking
A-4	24/08/2012	Adaptable Parking - 3bed to 1bed
A-5	16/10/2012	S75W MOD2 - October 2012

NOTE:
ALL INTERNAL RL'S REPRESENT
STRUCTURAL SLAB LEVEL TYPICALLY.

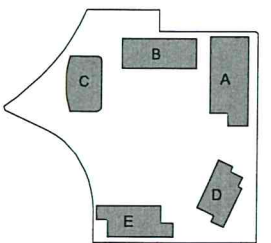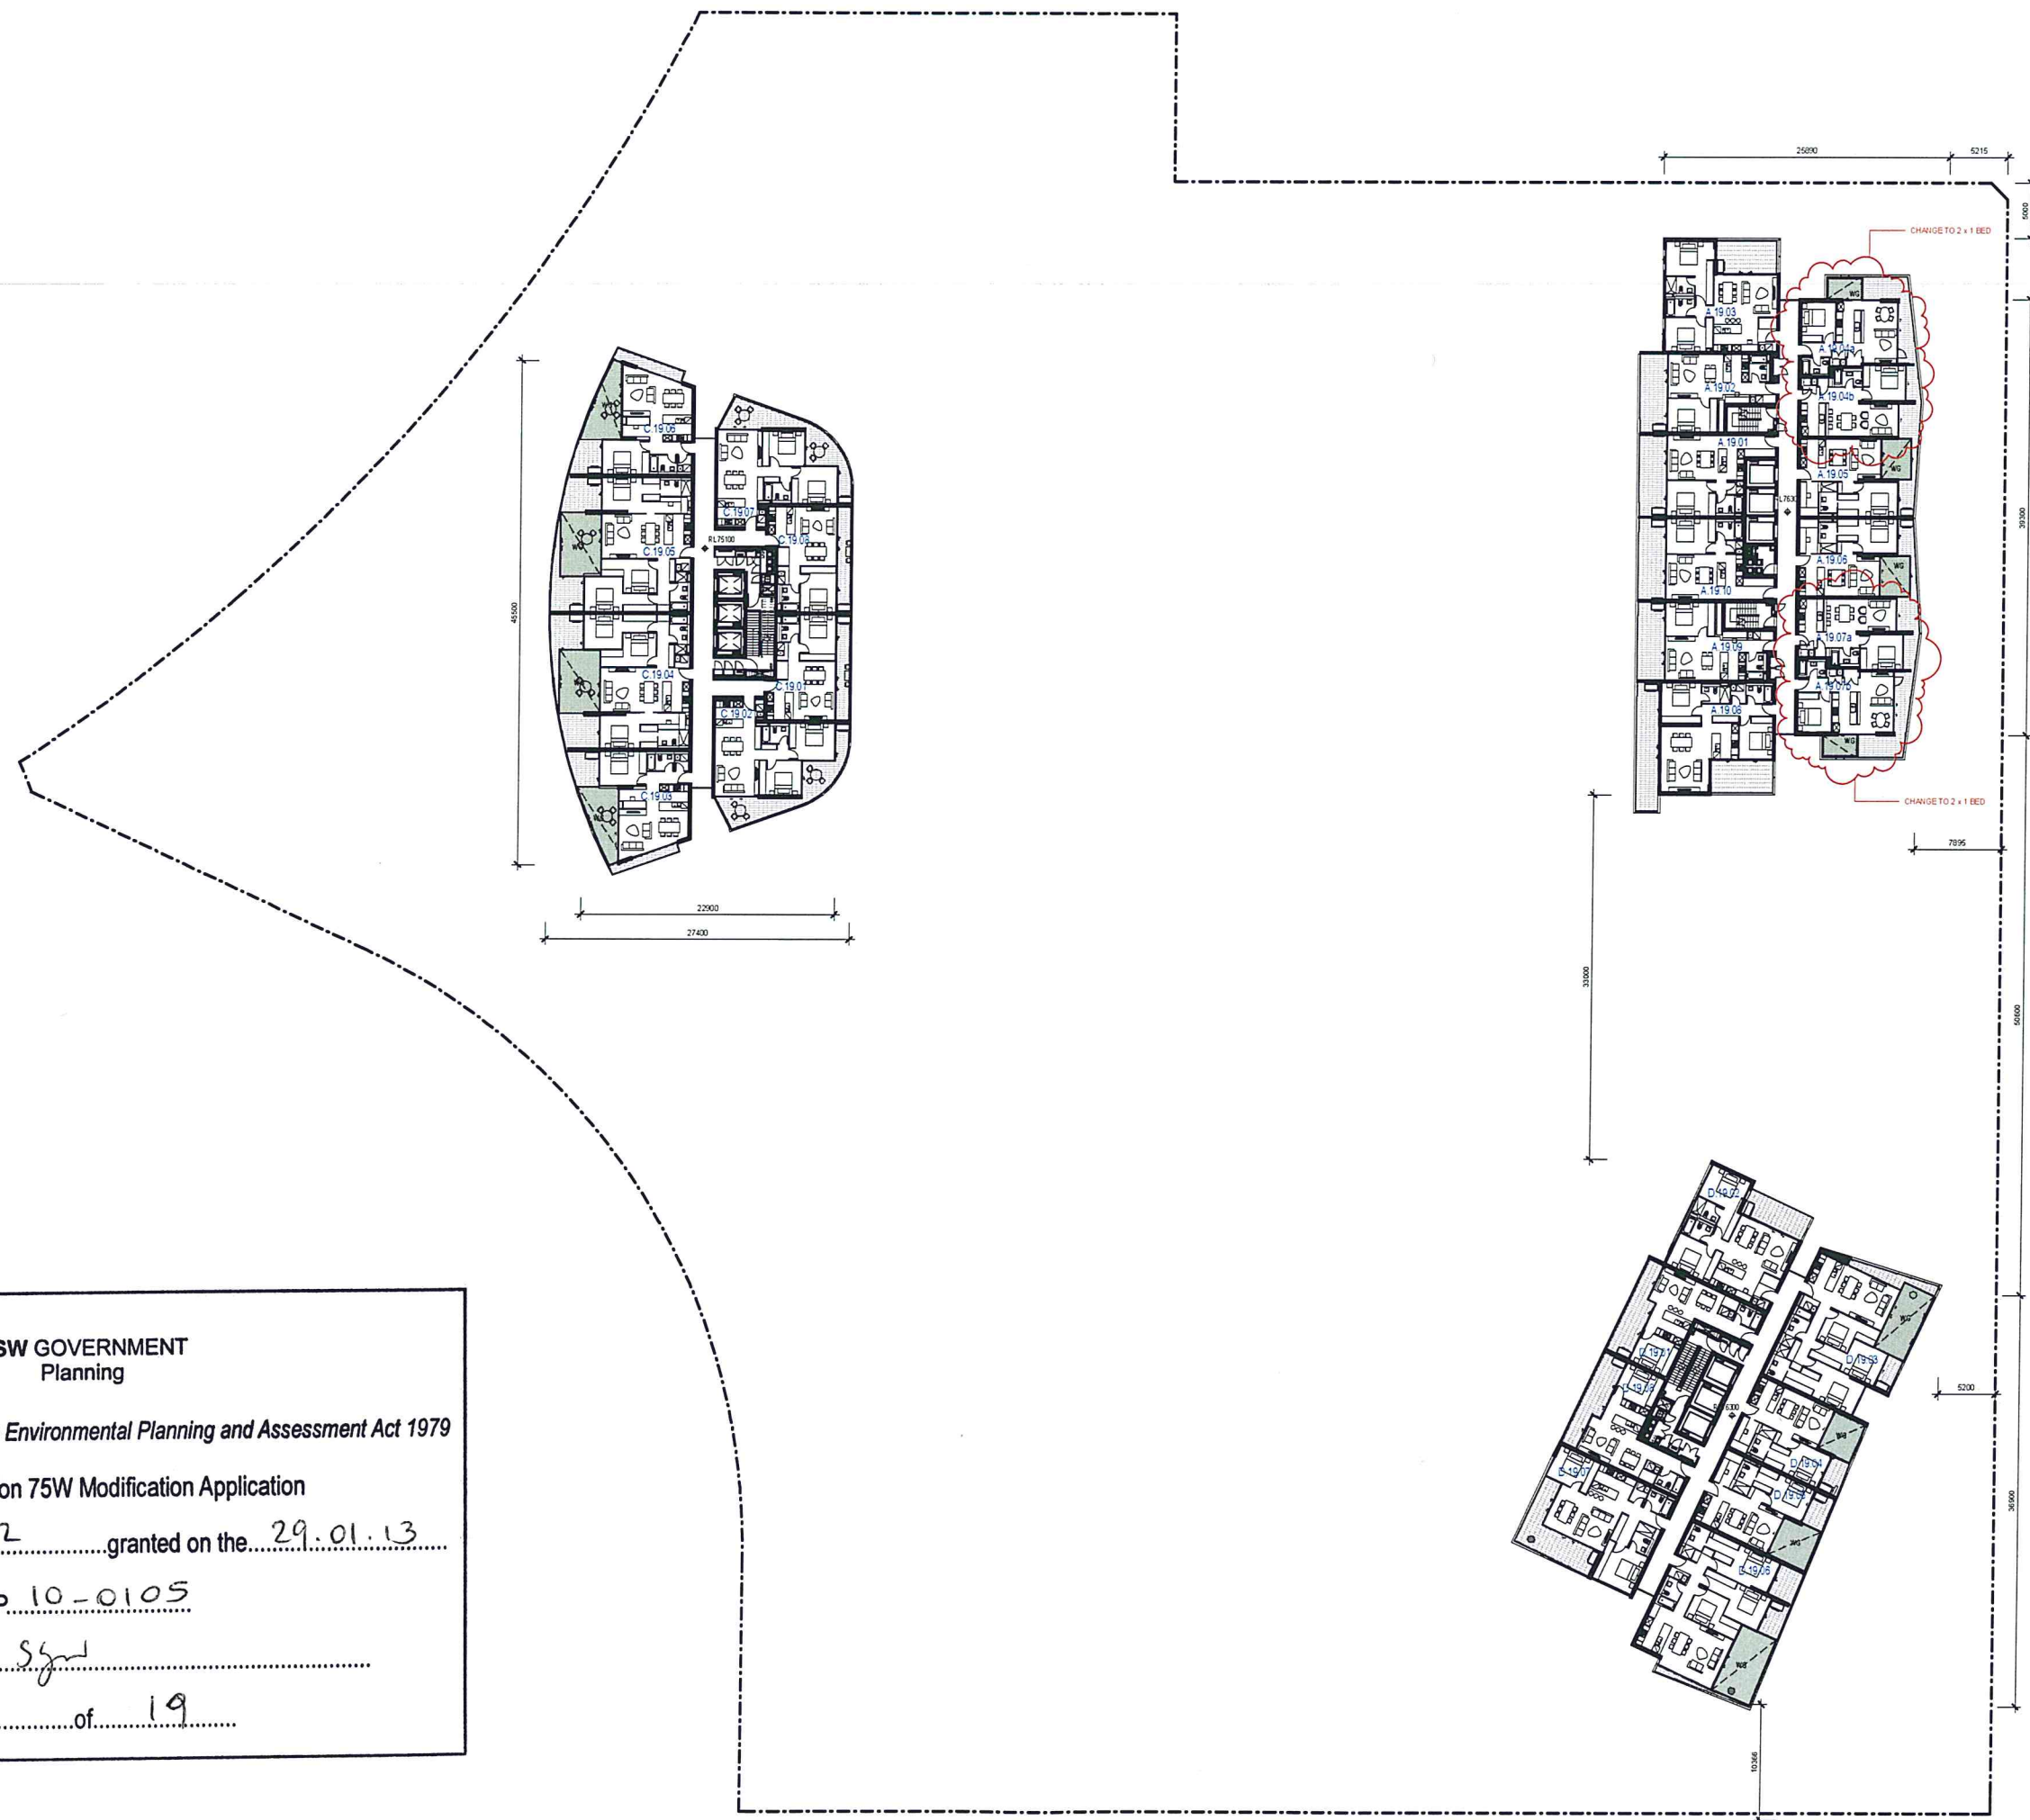

Client



Billbergia
creating communities[®]

Project

STAGE 2A + 3A
WALKER ST.
RHODES
for
Billbergia Developments

Drawing Name

Level 19 Plan



Date 22.10.2012 Scale 1 : 250 Sheet Size @ B1

Reg No. JT Drawn JP

Job No. 4410 Drawing No. A-0215 Revision A-5

SJB Architects
Level 2, 490 Crown St
Sydney NSW
2010 Australia
T 61 2 9390 9911
F 61 2 9390 9922
www.sjb.com.au



NSW GOVERNMENT
Planning

Issued under the Environmental Planning and Assessment Act 1979

Approved Section 75W Modification Application

No. MOD 2 granted on the 29.01.13

in respect to MP 10-0105


Signed [Signature]

Sheet No. 7 of 19

The Builder/Contractor shall verify job dimensions prior to any work commencing. Figured dimensions shall take precedence over scaled work.

Rev.	Date	Revision
A	12/11/2010	DA Test of Adequacy
A-1	22/02/2011	Preferred Project
A-2	15/04/2012	S75W MOD1 - March 2012
A-3	16/07/2012	Adaptable Parking
A-4	24/08/2012	Adaptable Parking - 3bed to 1bed
A-5	16/10/2012	S75W MOD2 - October 2012

Figure 1 is a line graph titled 'Change in the number of people in the population aged 65 and over in the EU-27, 1990-2050'. The vertical axis (Y-axis) is labeled 'Number of people in millions' and ranges from 0 to 100 in increments of 10. The horizontal axis (X-axis) is labeled 'Year' and ranges from 1990 to 2050 in increments of 10. A solid line represents the projected population aged 65 and over. It starts at approximately 40 million in 1990, remains relatively flat until about 2000, and then shows a steady upward trend, reaching approximately 75 million by 2050. A horizontal dashed line at the 40 million mark indicates the 1990 level.

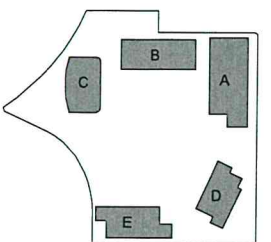

Sheet No. 8 of 19

Billbergia
creating communities™

STAGE 2A + 3A
WALKER ST.
RHODES
or
Billbergia Developments

level 20 Plan
level 21,22 similar

Date	Scale	Sheet Size
2.10.2012	1 : 250	@ B1

g No.	Drawn	Chk.
	JT	JP

No.	Drawing No.	Revision
410	A 0216	A 5

SJB Architects
 Level 2, 490 Crown St
 Merry Hills NSW
 Australia
 T 2 9380 9911
 F 2 9380 9922
 www.sjb.com.au

Uninited Architects
 111 Haddow 7180
 111 Pradel 7104

