






BASEMENT 1

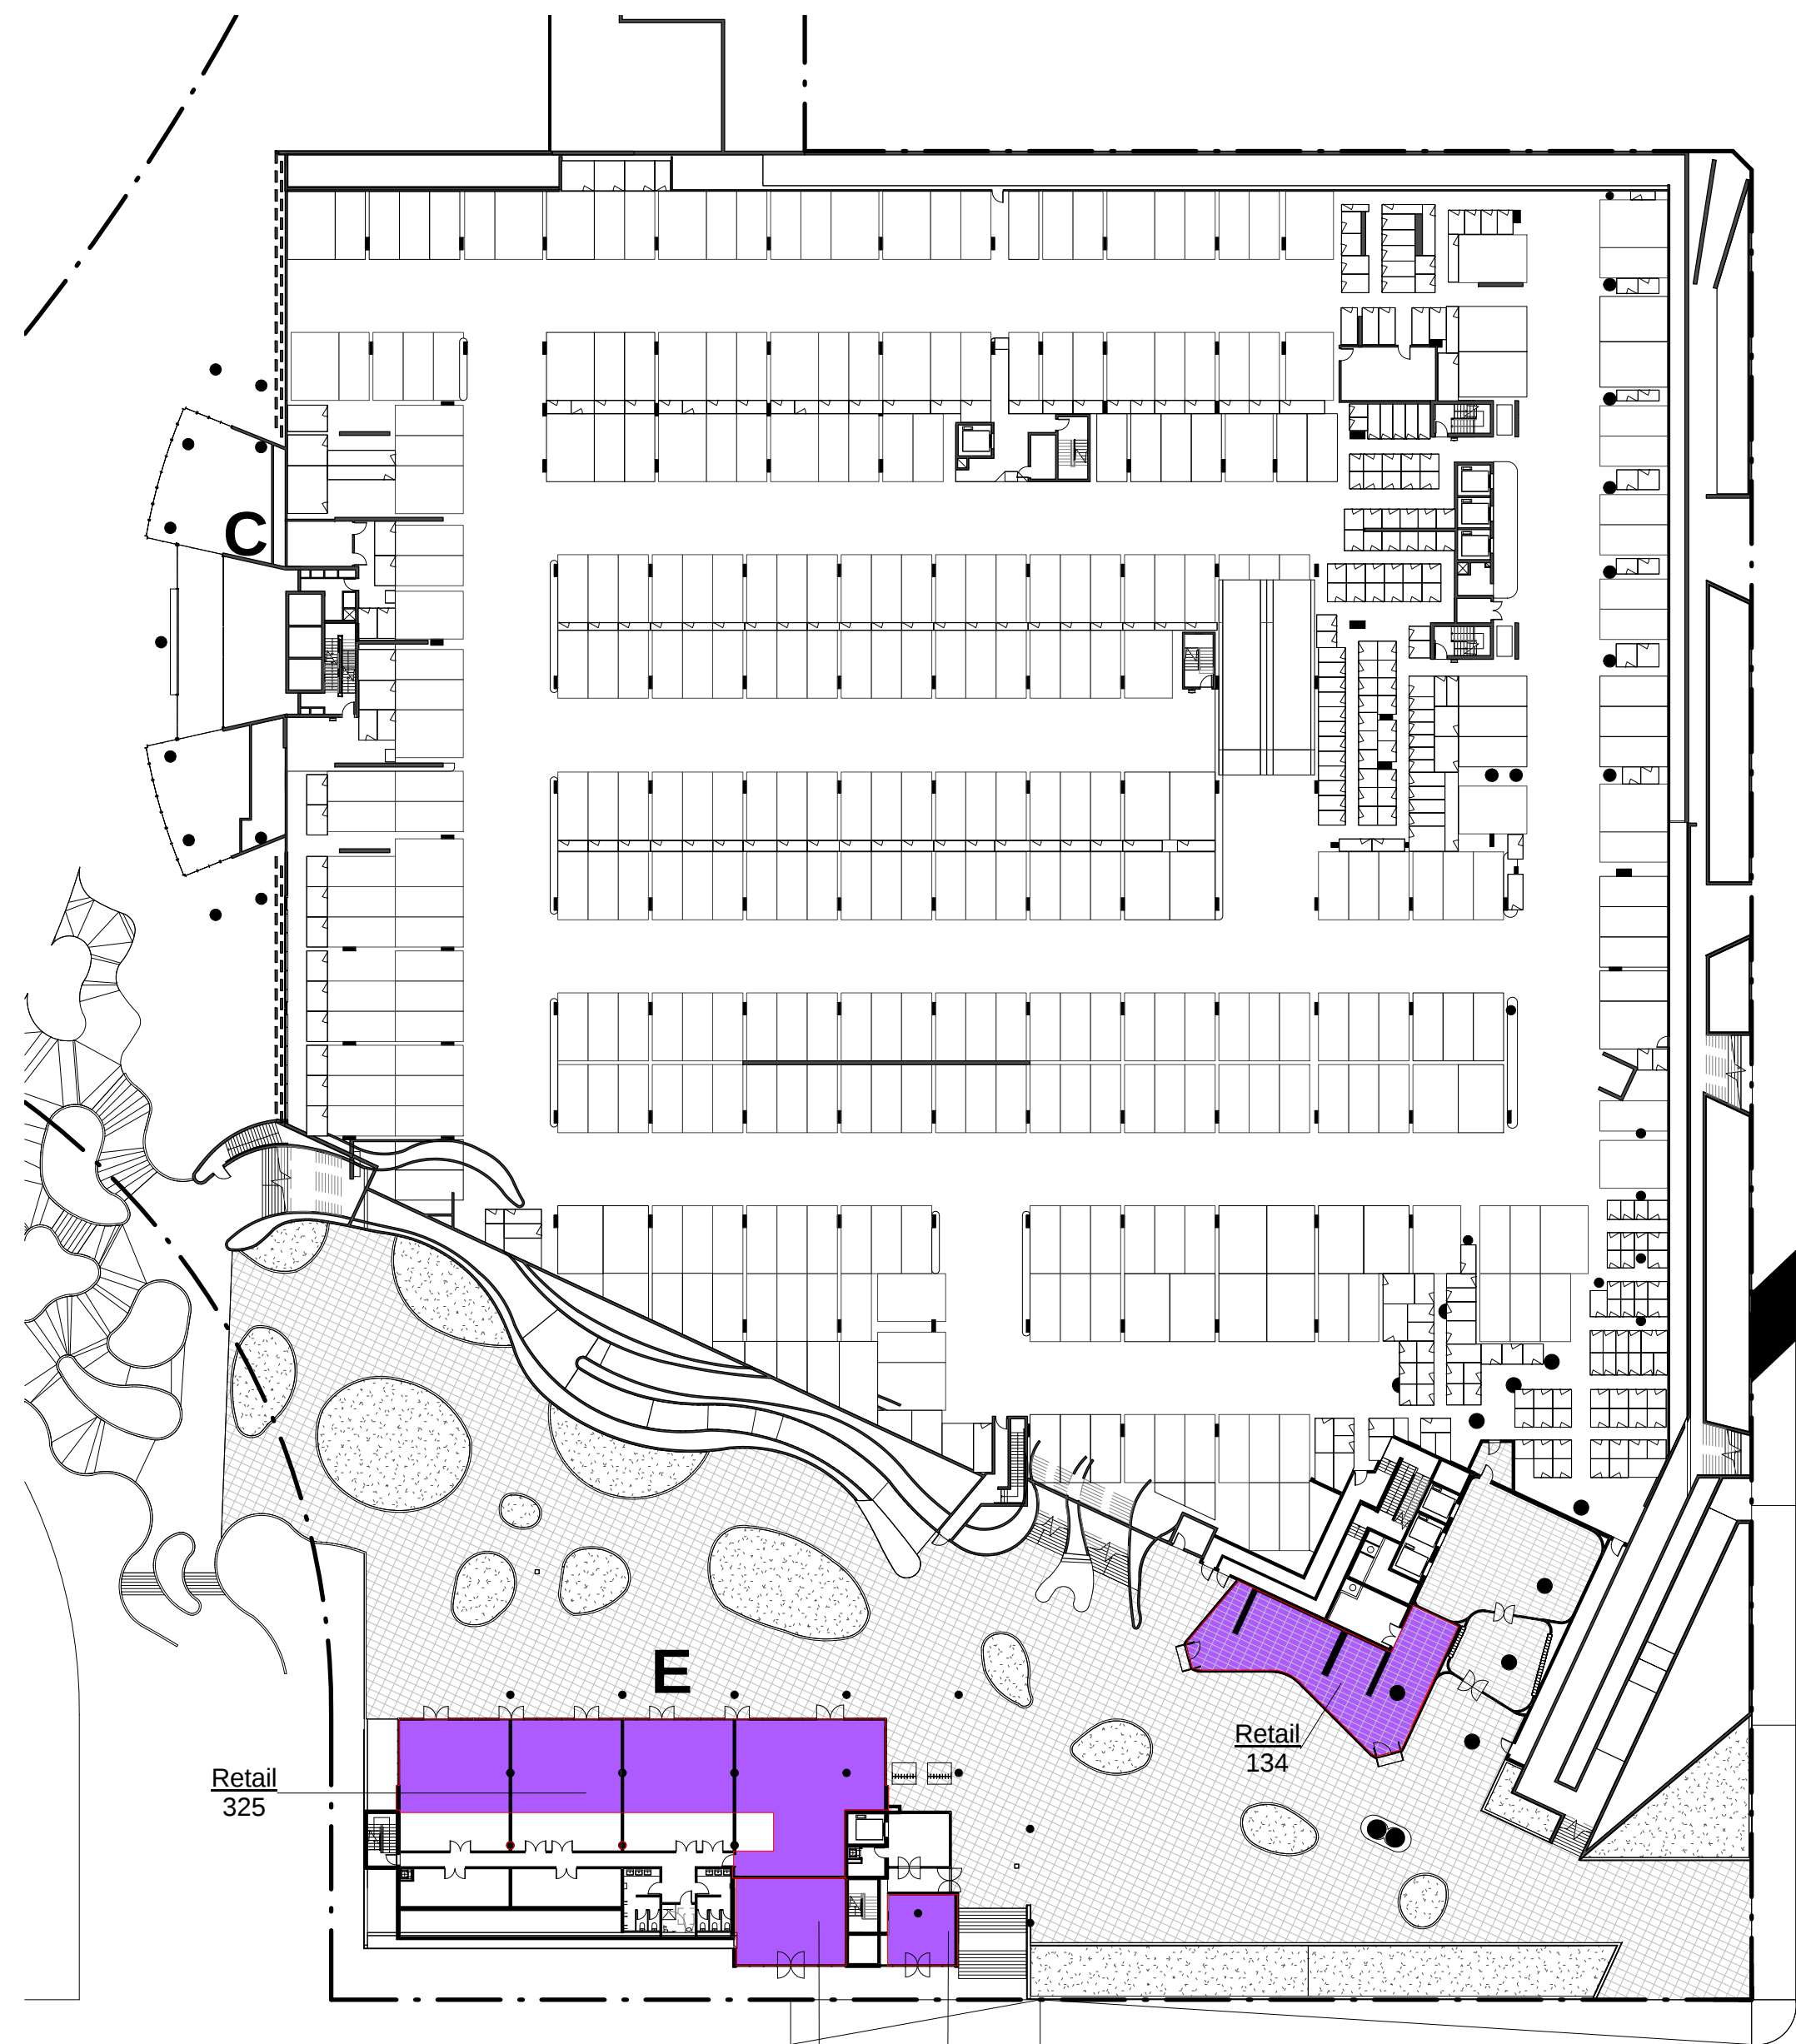

PODIUM

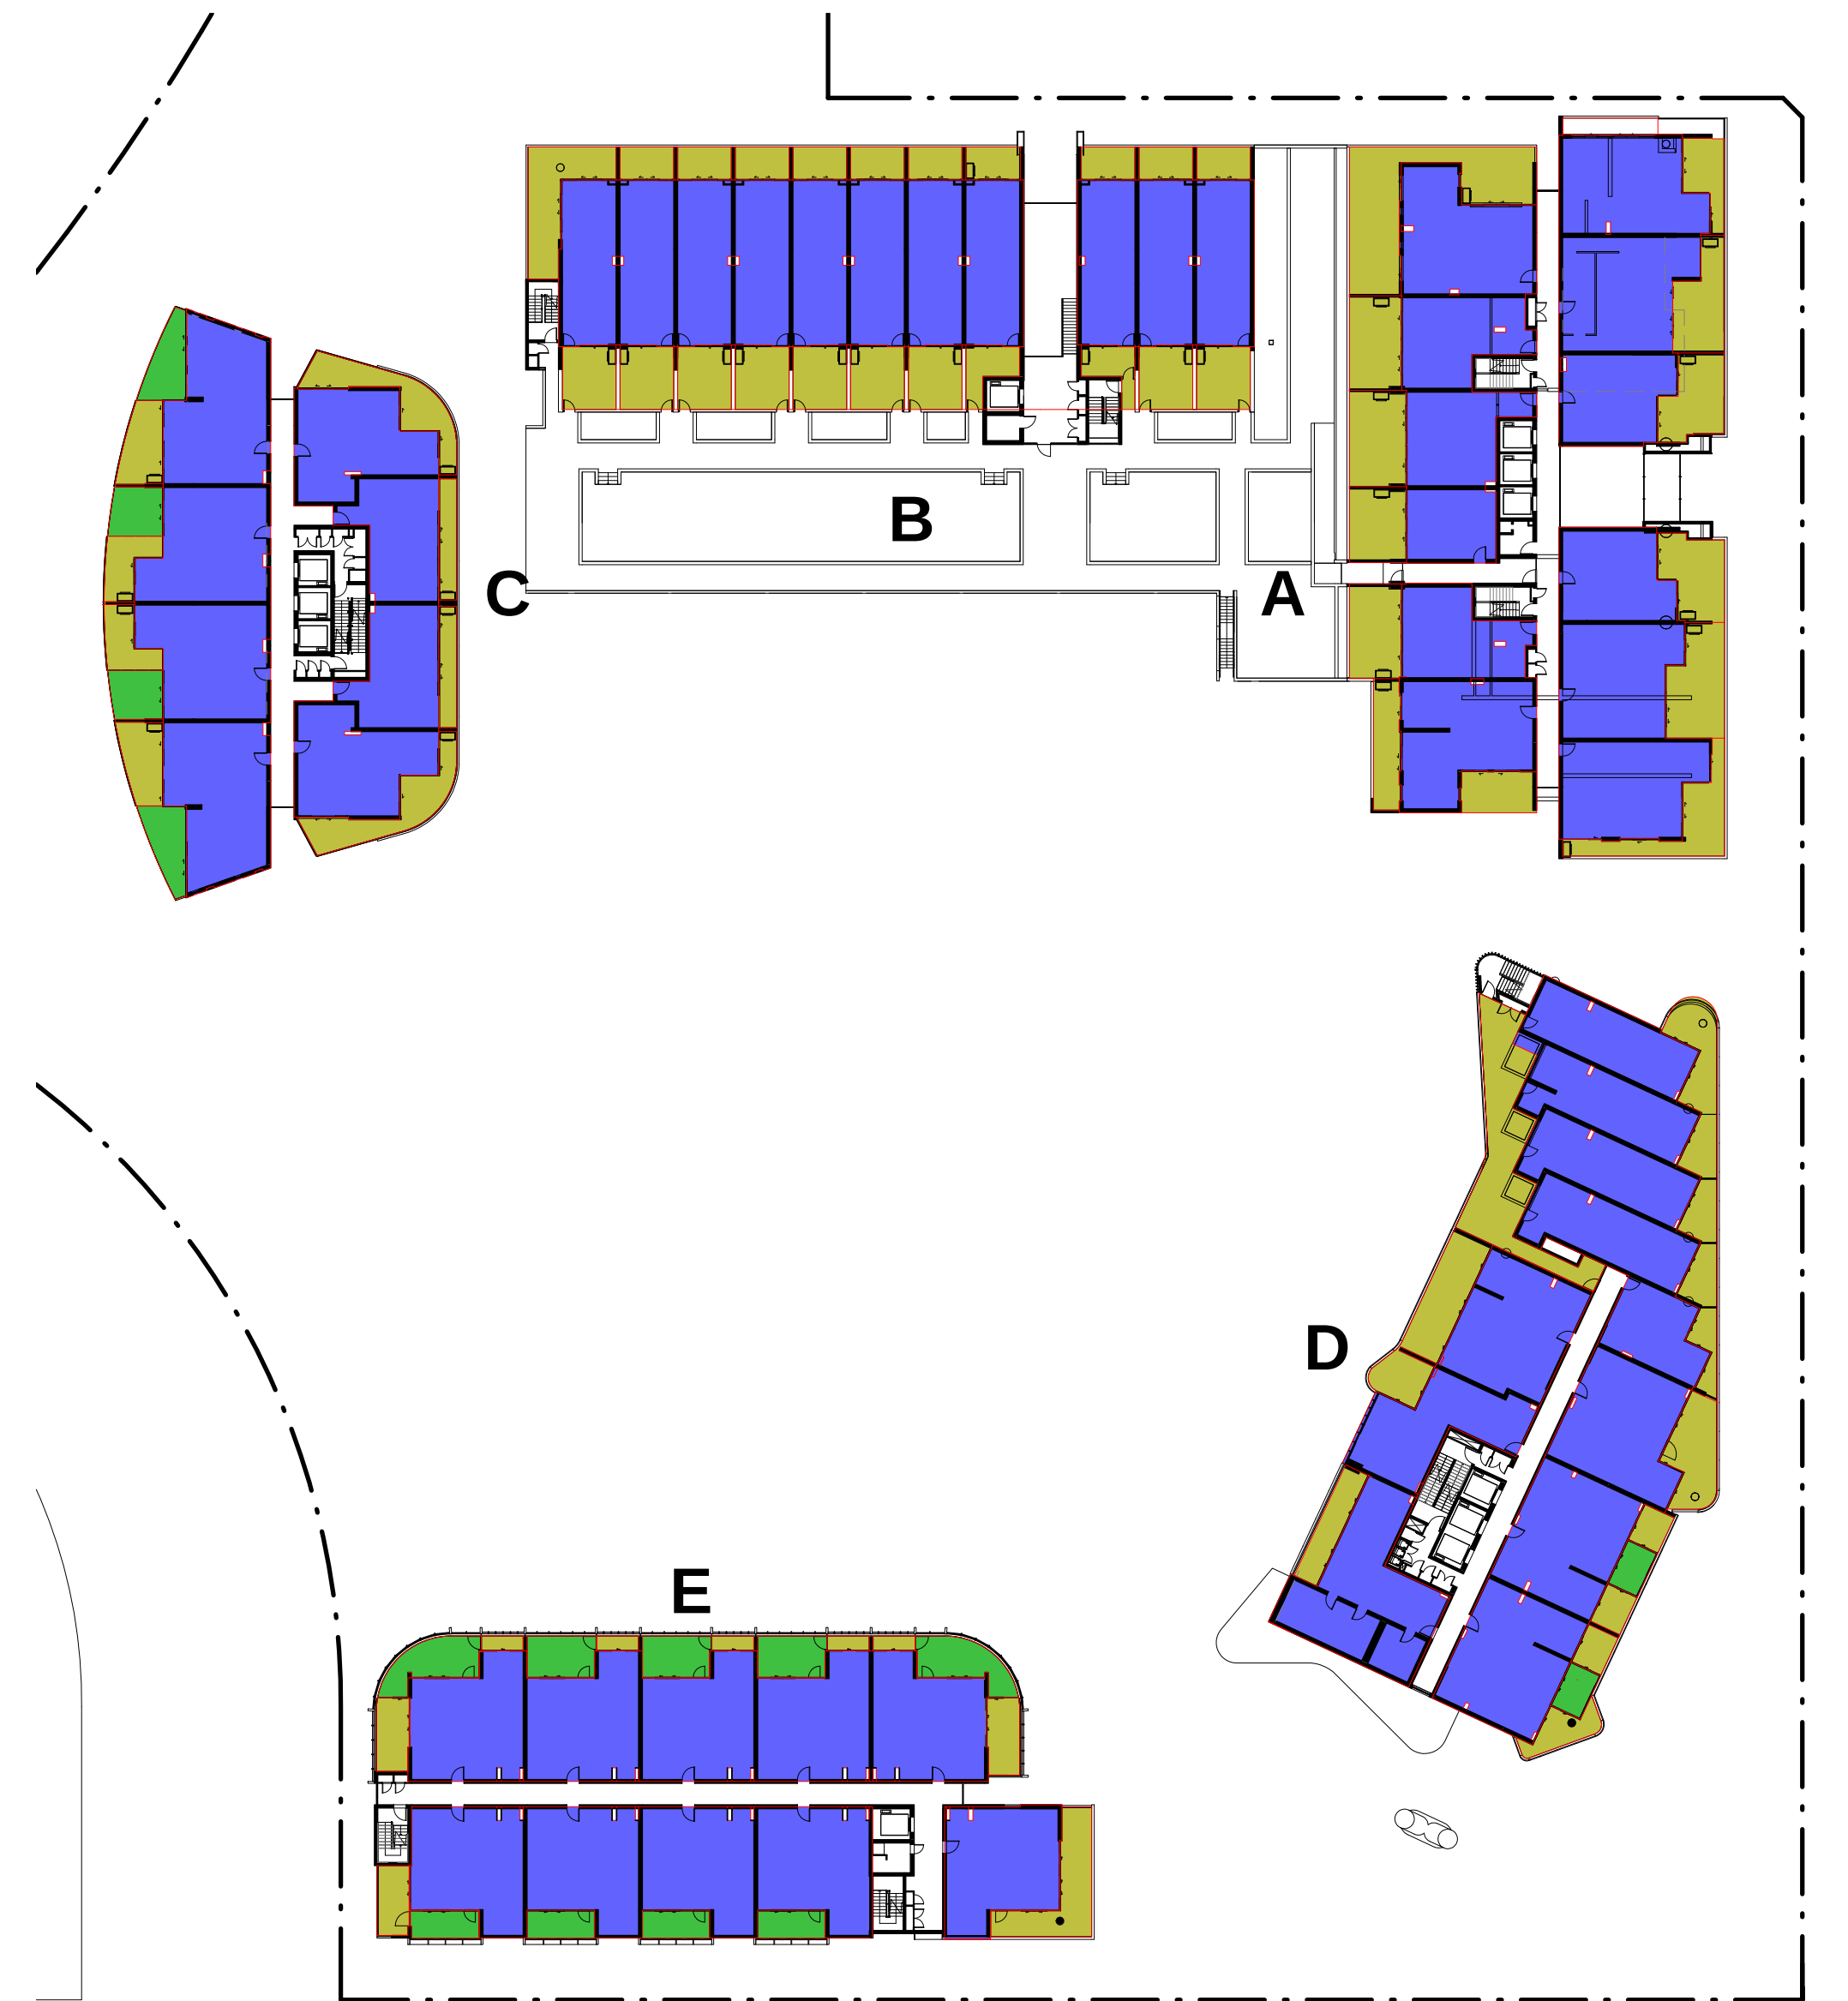

LEVEL 1

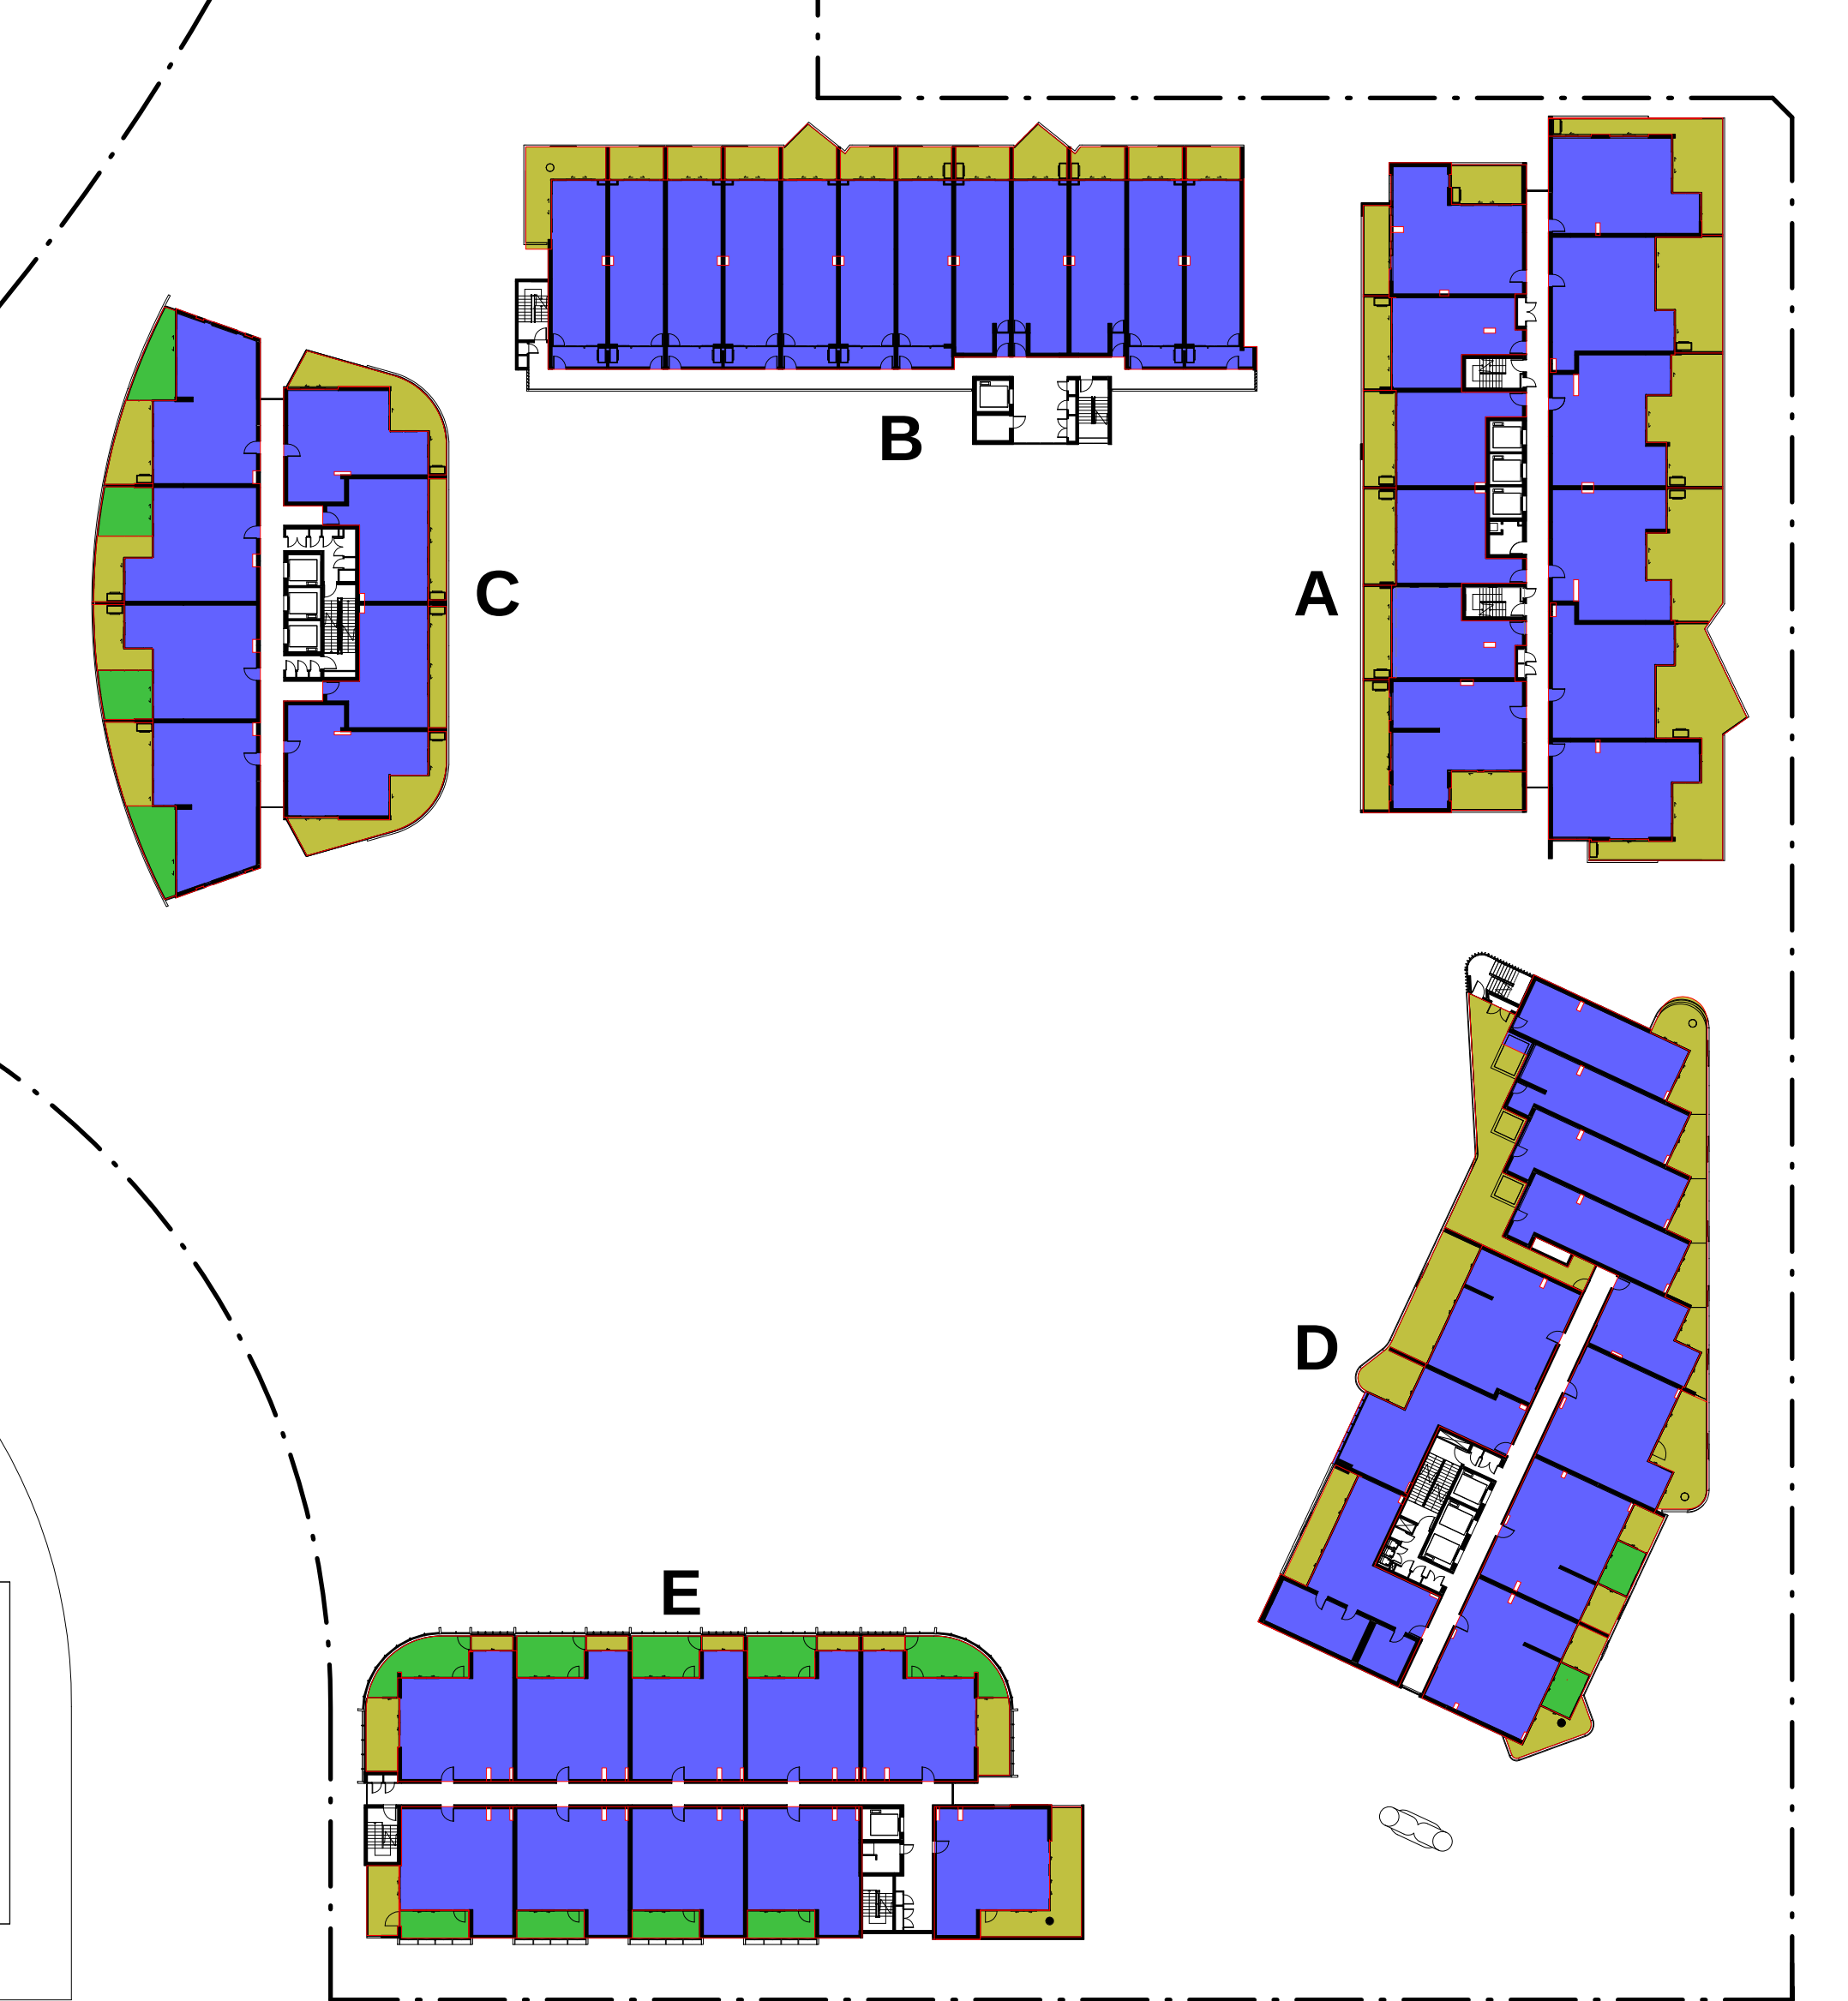


LEVEL 2-4

- Balconies
- Common
- Home Offices
- Managers Flat
- Public Facility
- Residential
- Retail
- Winter Garden

GFA SUMMARY

	BLDG-A	BLDG-B	BLDG-C	BLDG-D	BLDG-E
	GFA RETAIL	GFA RES.	GFA RES.	GFA RES.	GFA RES.
BASE - 02					92
BASE - 01				111	325
PODIUM	463	1945	424	613	575
LEVEL - 01		838.6	633	613	817
LEVEL - 02		910.4	692	613	817
LEVEL - 03		910.4	692	613	817
TOTAL	463	19009	3830	12243	686

Residential GFA Proposed 55,824 sqm
 Retail GFA Proposed 1,566sqm
TOTAL GFA Proposed 57,390 sqm

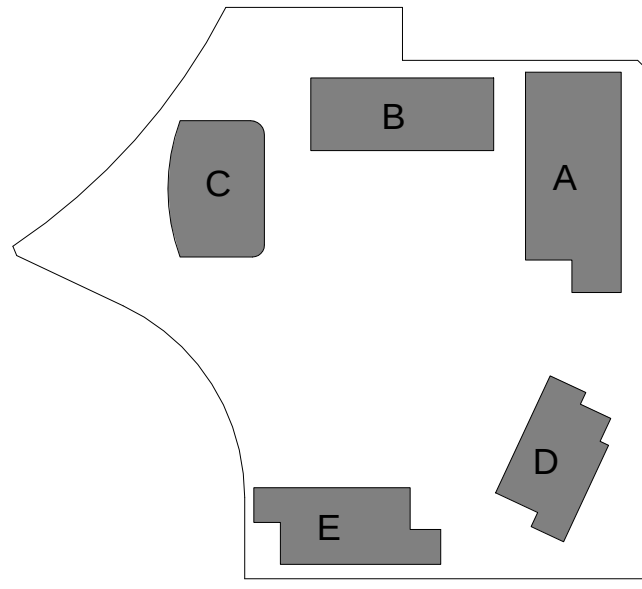

Client



Project

STAGE 2A + 3A
 WALKER ST.
 RHODES
 for
 Billbergia Developments

Drawing Name

Area Calculations -
 GFA

Date 28/06/2013 Scale 1 : 500 Sheet Size @ B1

Reg No. Drawn Chk. ML JP

Job No. Drawing No. Revision

4410 A-2901 MOD 3
 PREVIOUSLY DWG A-0221

SJB Architects
 Level 2, 490 Crown St
 Surry Hills NSW
 2010 Australia
 T 61 2 9380 9911
 F 61 2 9380 9922
 www.sjb.com.au
 Nominated Architects
 Adam Haddow 7188
 John Pradel 7004

