


FOR APPROVAL

Rev.	Date	Revision
A	12/11/2010	DA Test of Adequacy
A-1	22/02/2011	Preferred Project
A-2	15/04/2012	S75W MOD1 - March 2012
A-3	16/07/2012	Adaptable Parking
A-4	24/08/2012	Adaptable Parking - 3bed to 1bed
A-5	16/10/2012	S75W MOD2 - October 2012
MOD 3	21/06/2013	S75W MOD 3 - June 2013

NOTE:
ALL INTERNAL RL'S REPRESENT
STRUCTURAL SLAB LEVEL TYPICALLY.

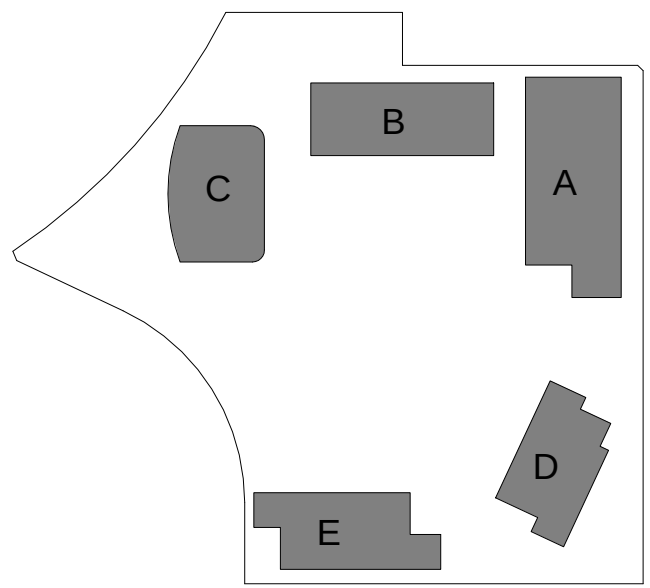

Client



Billbergia
creating communities®

Project

STAGE 2A + 3A
WALKER ST.
RHODES
for
Billbergia Developments

Drawing Name

Level 04 Plan

Date 28/06/2013 Scale 1 : 250 Sheet Size @ B1

Reg No. Drawn Chk. ML JP

Job No. Drawing No. Revision

4410 A-0207 MOD 3

SJB Architects
Level 2, 490 Crown St
Sunny Hills NSW
2010 Australia
T 61 2 9380 9911
F 61 2 9380 9922
www.sjb.com.au
Nominated Architects
Adam Haddow 7188
John Pradel 7004

